


Notes
 Contractor to check all dimensions on site. Do not scale from this drawing. Stanton Williams to be advised of any variation between the drawings and site conditions.

© Stanton Williams.
 All rights described in Chapter IV of the Copyright, Designers and Patents Act 1998 have been asserted.

To be read in conjunction with the specification and all relevant drawings.

- Key:**
1. External facing brickwork
 2. Terracotta cladding
 3. Recessed metal framed glazing
 4. Metal cladding
 5. Raised planter

Revision	Date	Description
0	05.09.14	Issued for Planning

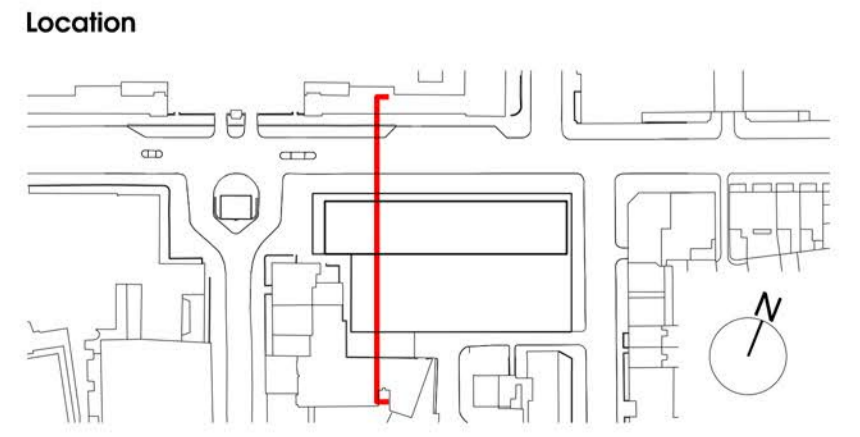


Stanton Williams
 30 Graham Street
 London N1 8GJ
 Phone +44 (0)20 7880 6400
 Email 464@stantonwilliams.com
 www.stantonwilliams.com

STANTON WILLIAMS


Date	Scale @ A1(A3)	Status	Project No.	Drawing No.	Revision
05.09.2014	1:100 (1:200)	Planning	464	PL-250	0
Drawn	Checked	Approved			
EM	KI	GH			

Drawing Title
 Proposed
 General Arrangement
 Section AA

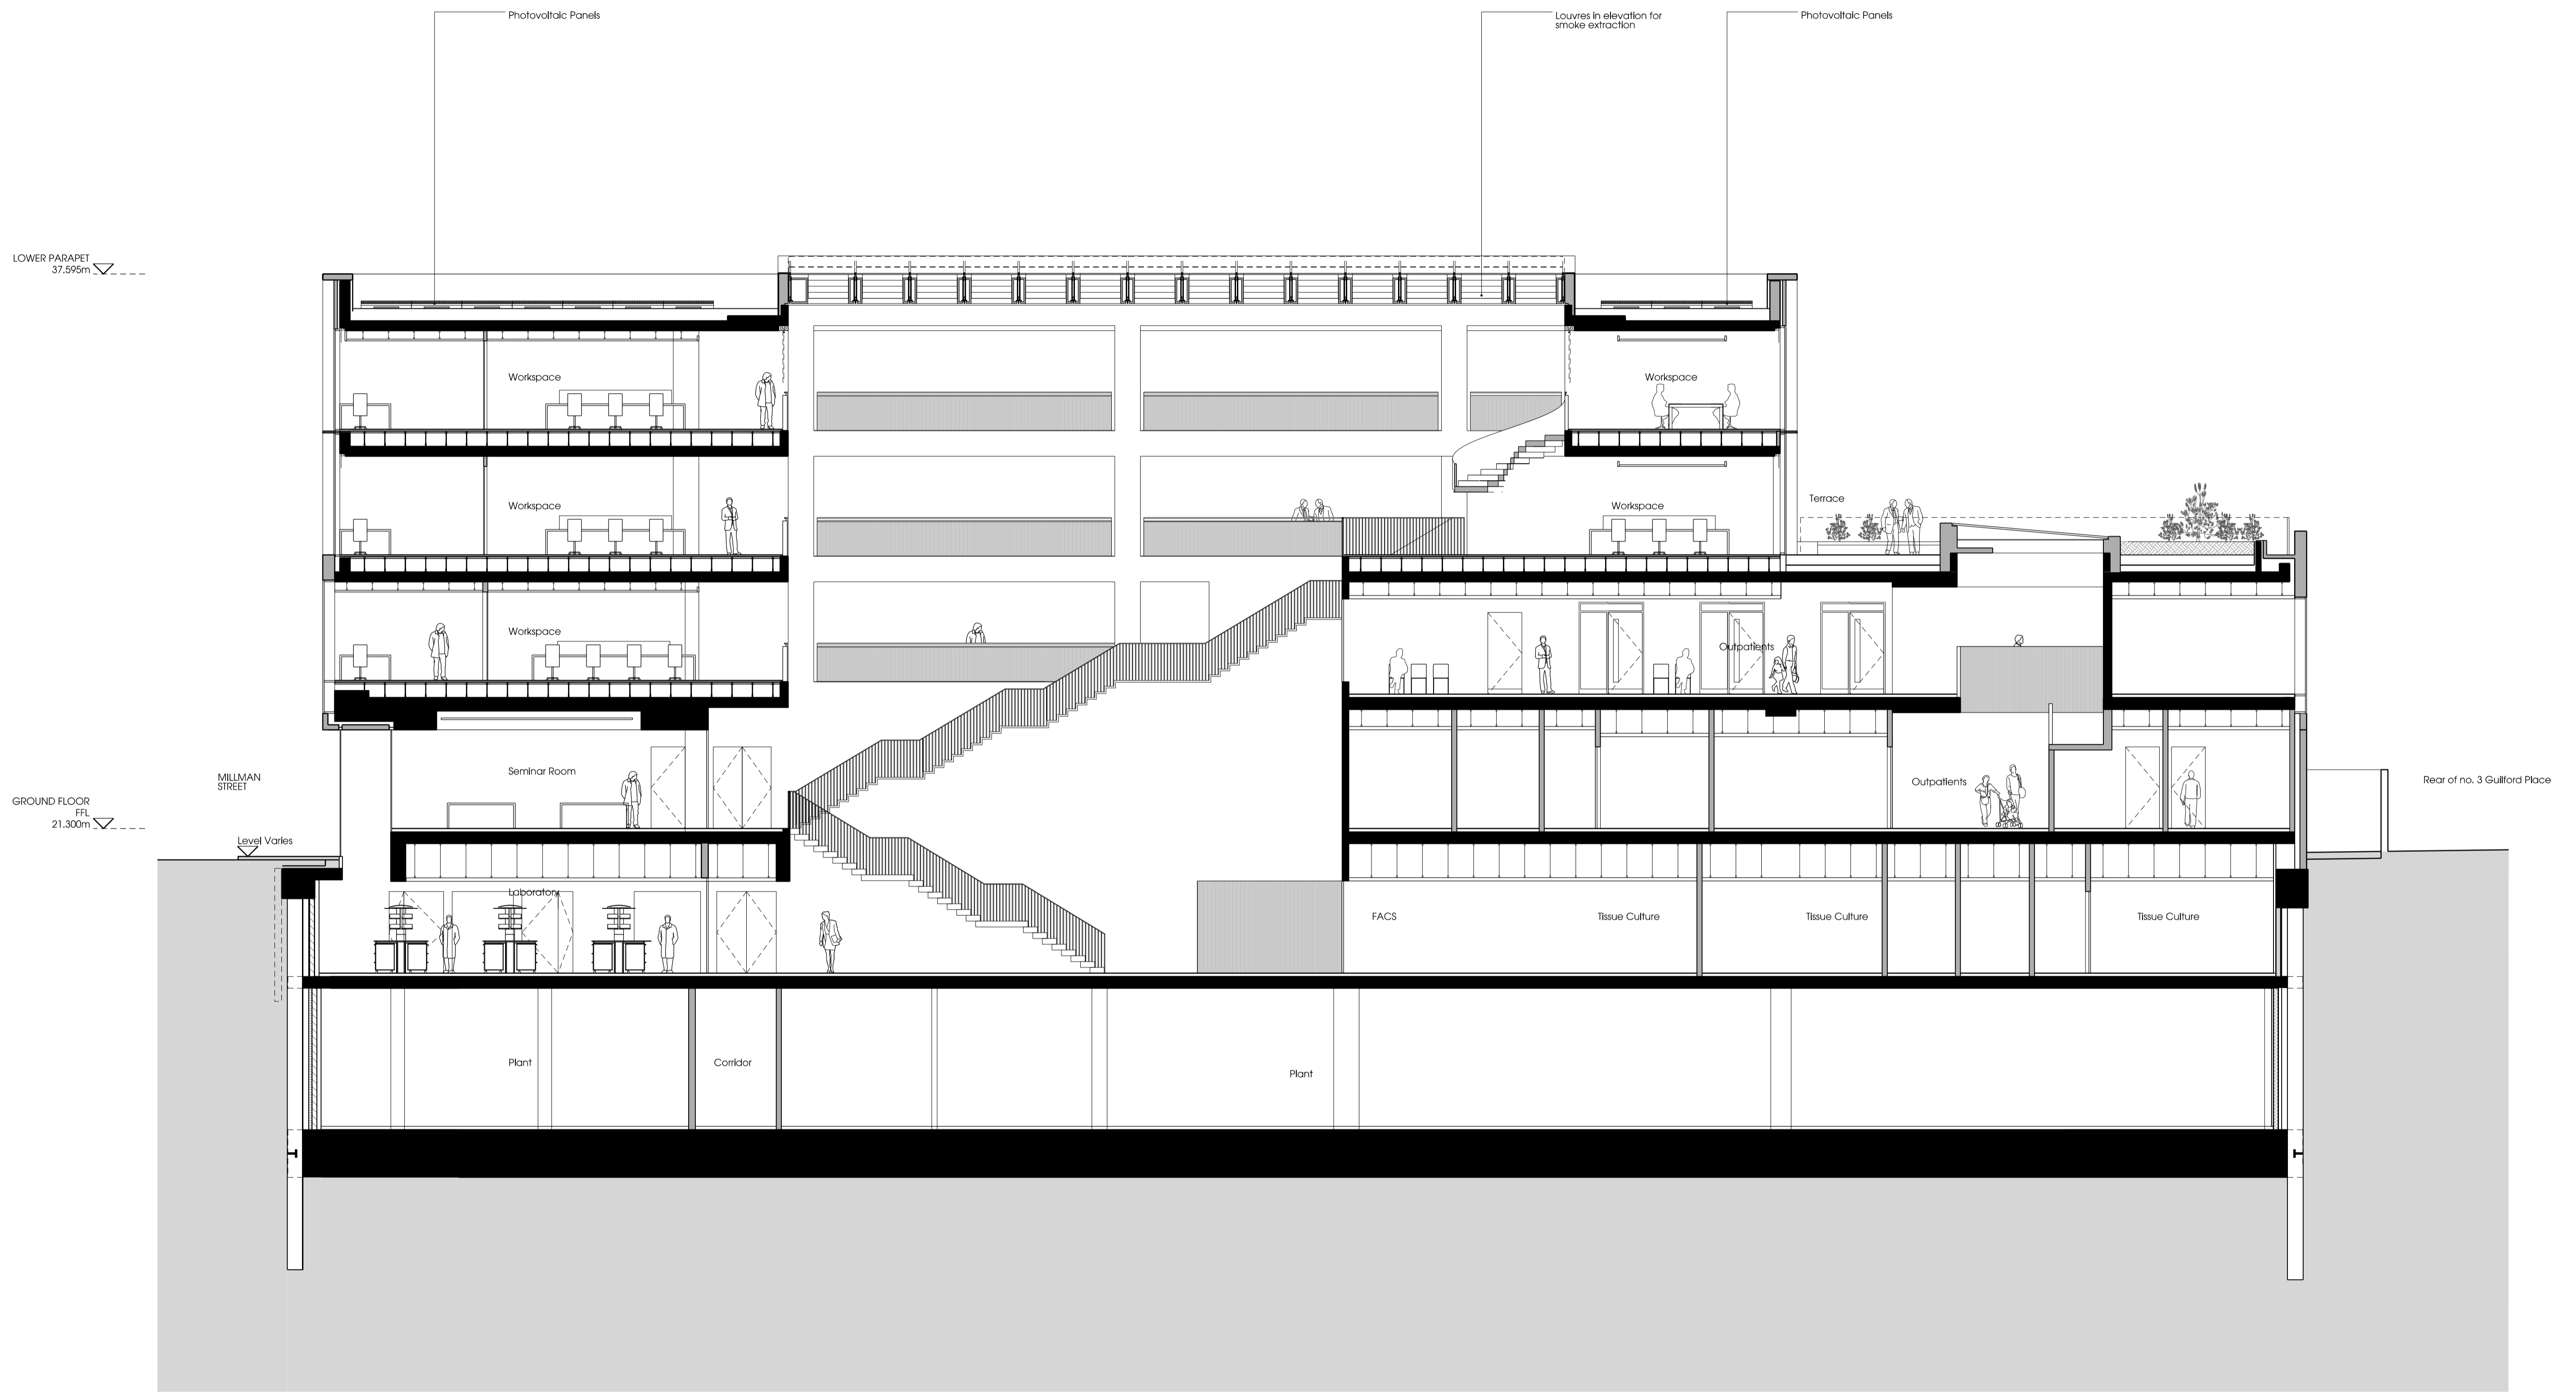

Notes
 Contractor to check all dimensions on site. Do not scale from this drawing. Stanton Williams to be advised of any variation between the drawings and site conditions.
 © Stanton Williams.
 All rights described in Chapter IV of the Copyright, Designers and Patents Act 1998 have been asserted.
 To be read in conjunction with the specification and all relevant drawings.

Revision	Date	Description
0	05.09.14	Issued for Planning

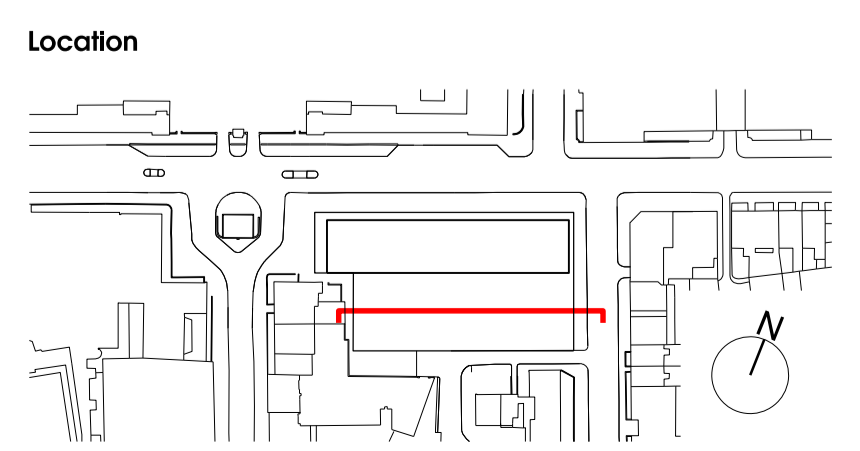

Stanton Williams
 36 Graham Street
 London N1 8GJ
 Phone +44 (0)20 7880 6400
 Email 464@stantonwilliams.com
 www.stantonwilliams.com



Project			Drawing Title		
Centre for Research into Rare Disease in Children at Great Ormond Street Hospital			Proposed General Arrangement Section CC		
Date	Scale @ A1(A3)	Status	Project No.	Drawing No.	Revision
05.09.2014	1:100 (1:200)	Planning	464	PL-252	0
Drawn	Checked	Approved			
CA	KI	GH			

