
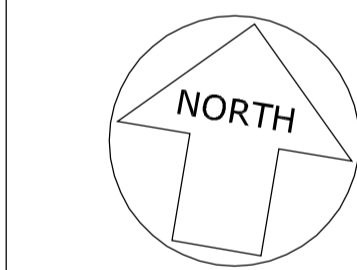
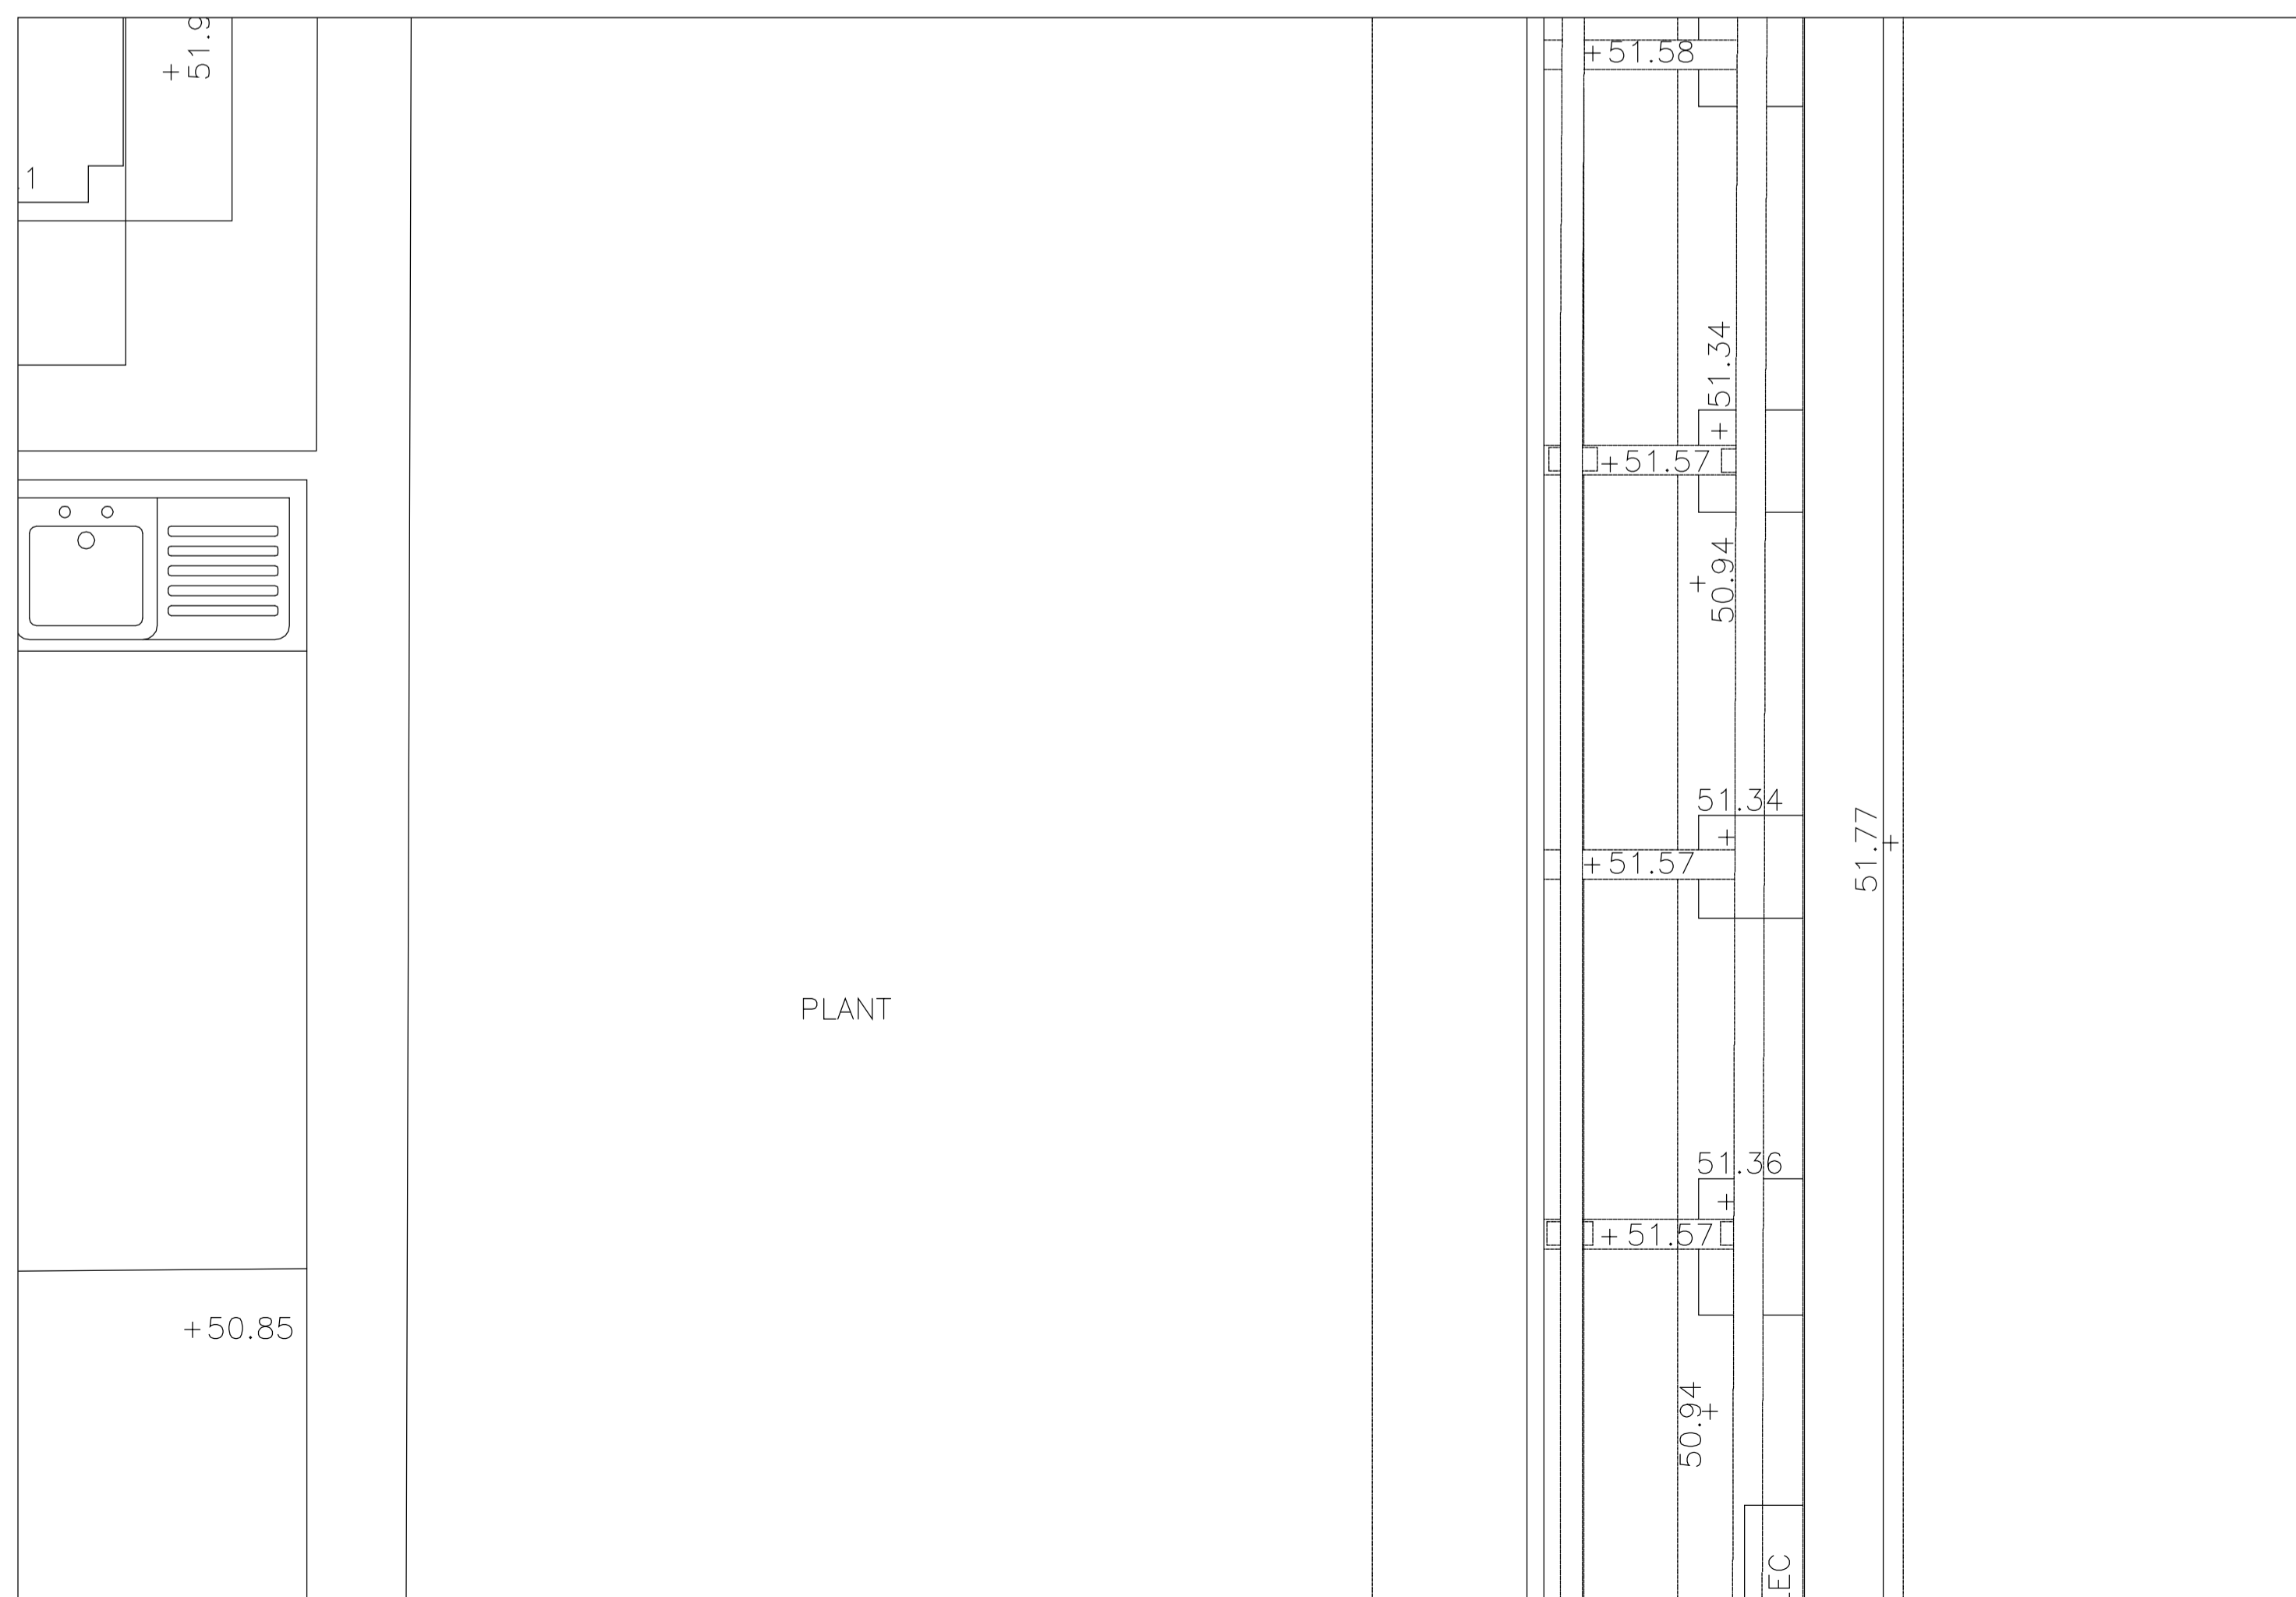


All discrepancies to be reported to TTSP.

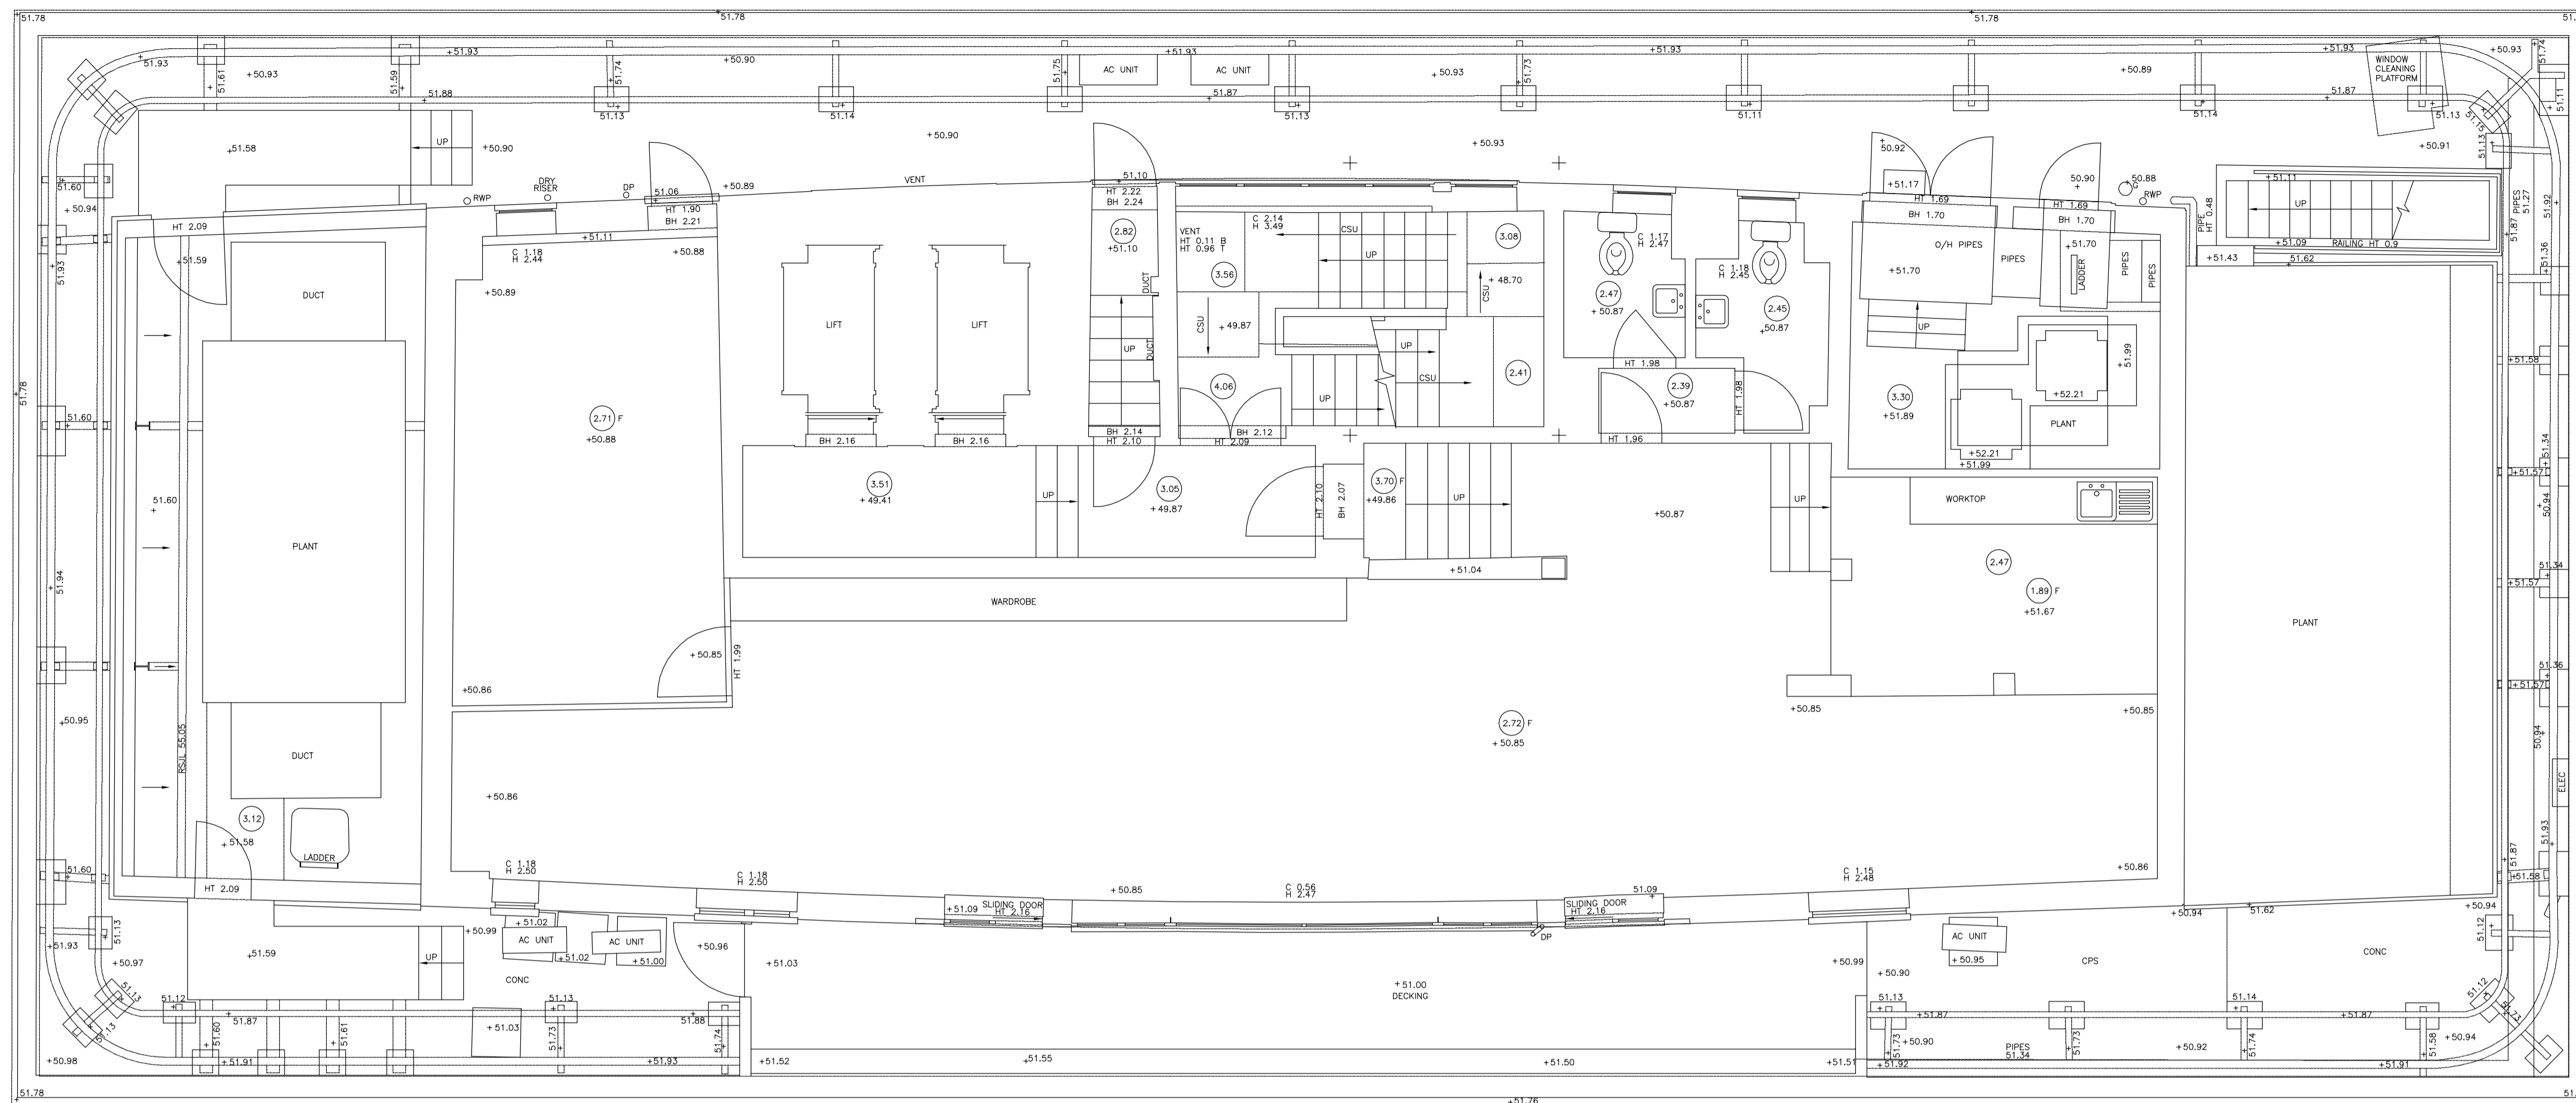

1 Existing 11th Floor Roof  
Scale 1:50

2 Existing 11th Floor Roof - Close Up  
Scale 1:20

Rev	Date	Revisions	By	Ch'd

Drawing Status  
**FOR PLANNING**

Project Title  
Holborn Tower 137-144 High Holborn  
London WC1V 6PL

Drawing title  
Existing  
11th Floor  
Planning Application

Sheet	Scale	Date	Drawn	Ch'd
A1	As Shown	29.09.14	AS	SW

Project no	2959
Drawing no	A05708
Rev	-

