



1 Proposed 1st Floor Podium Roof
Scale 1:100

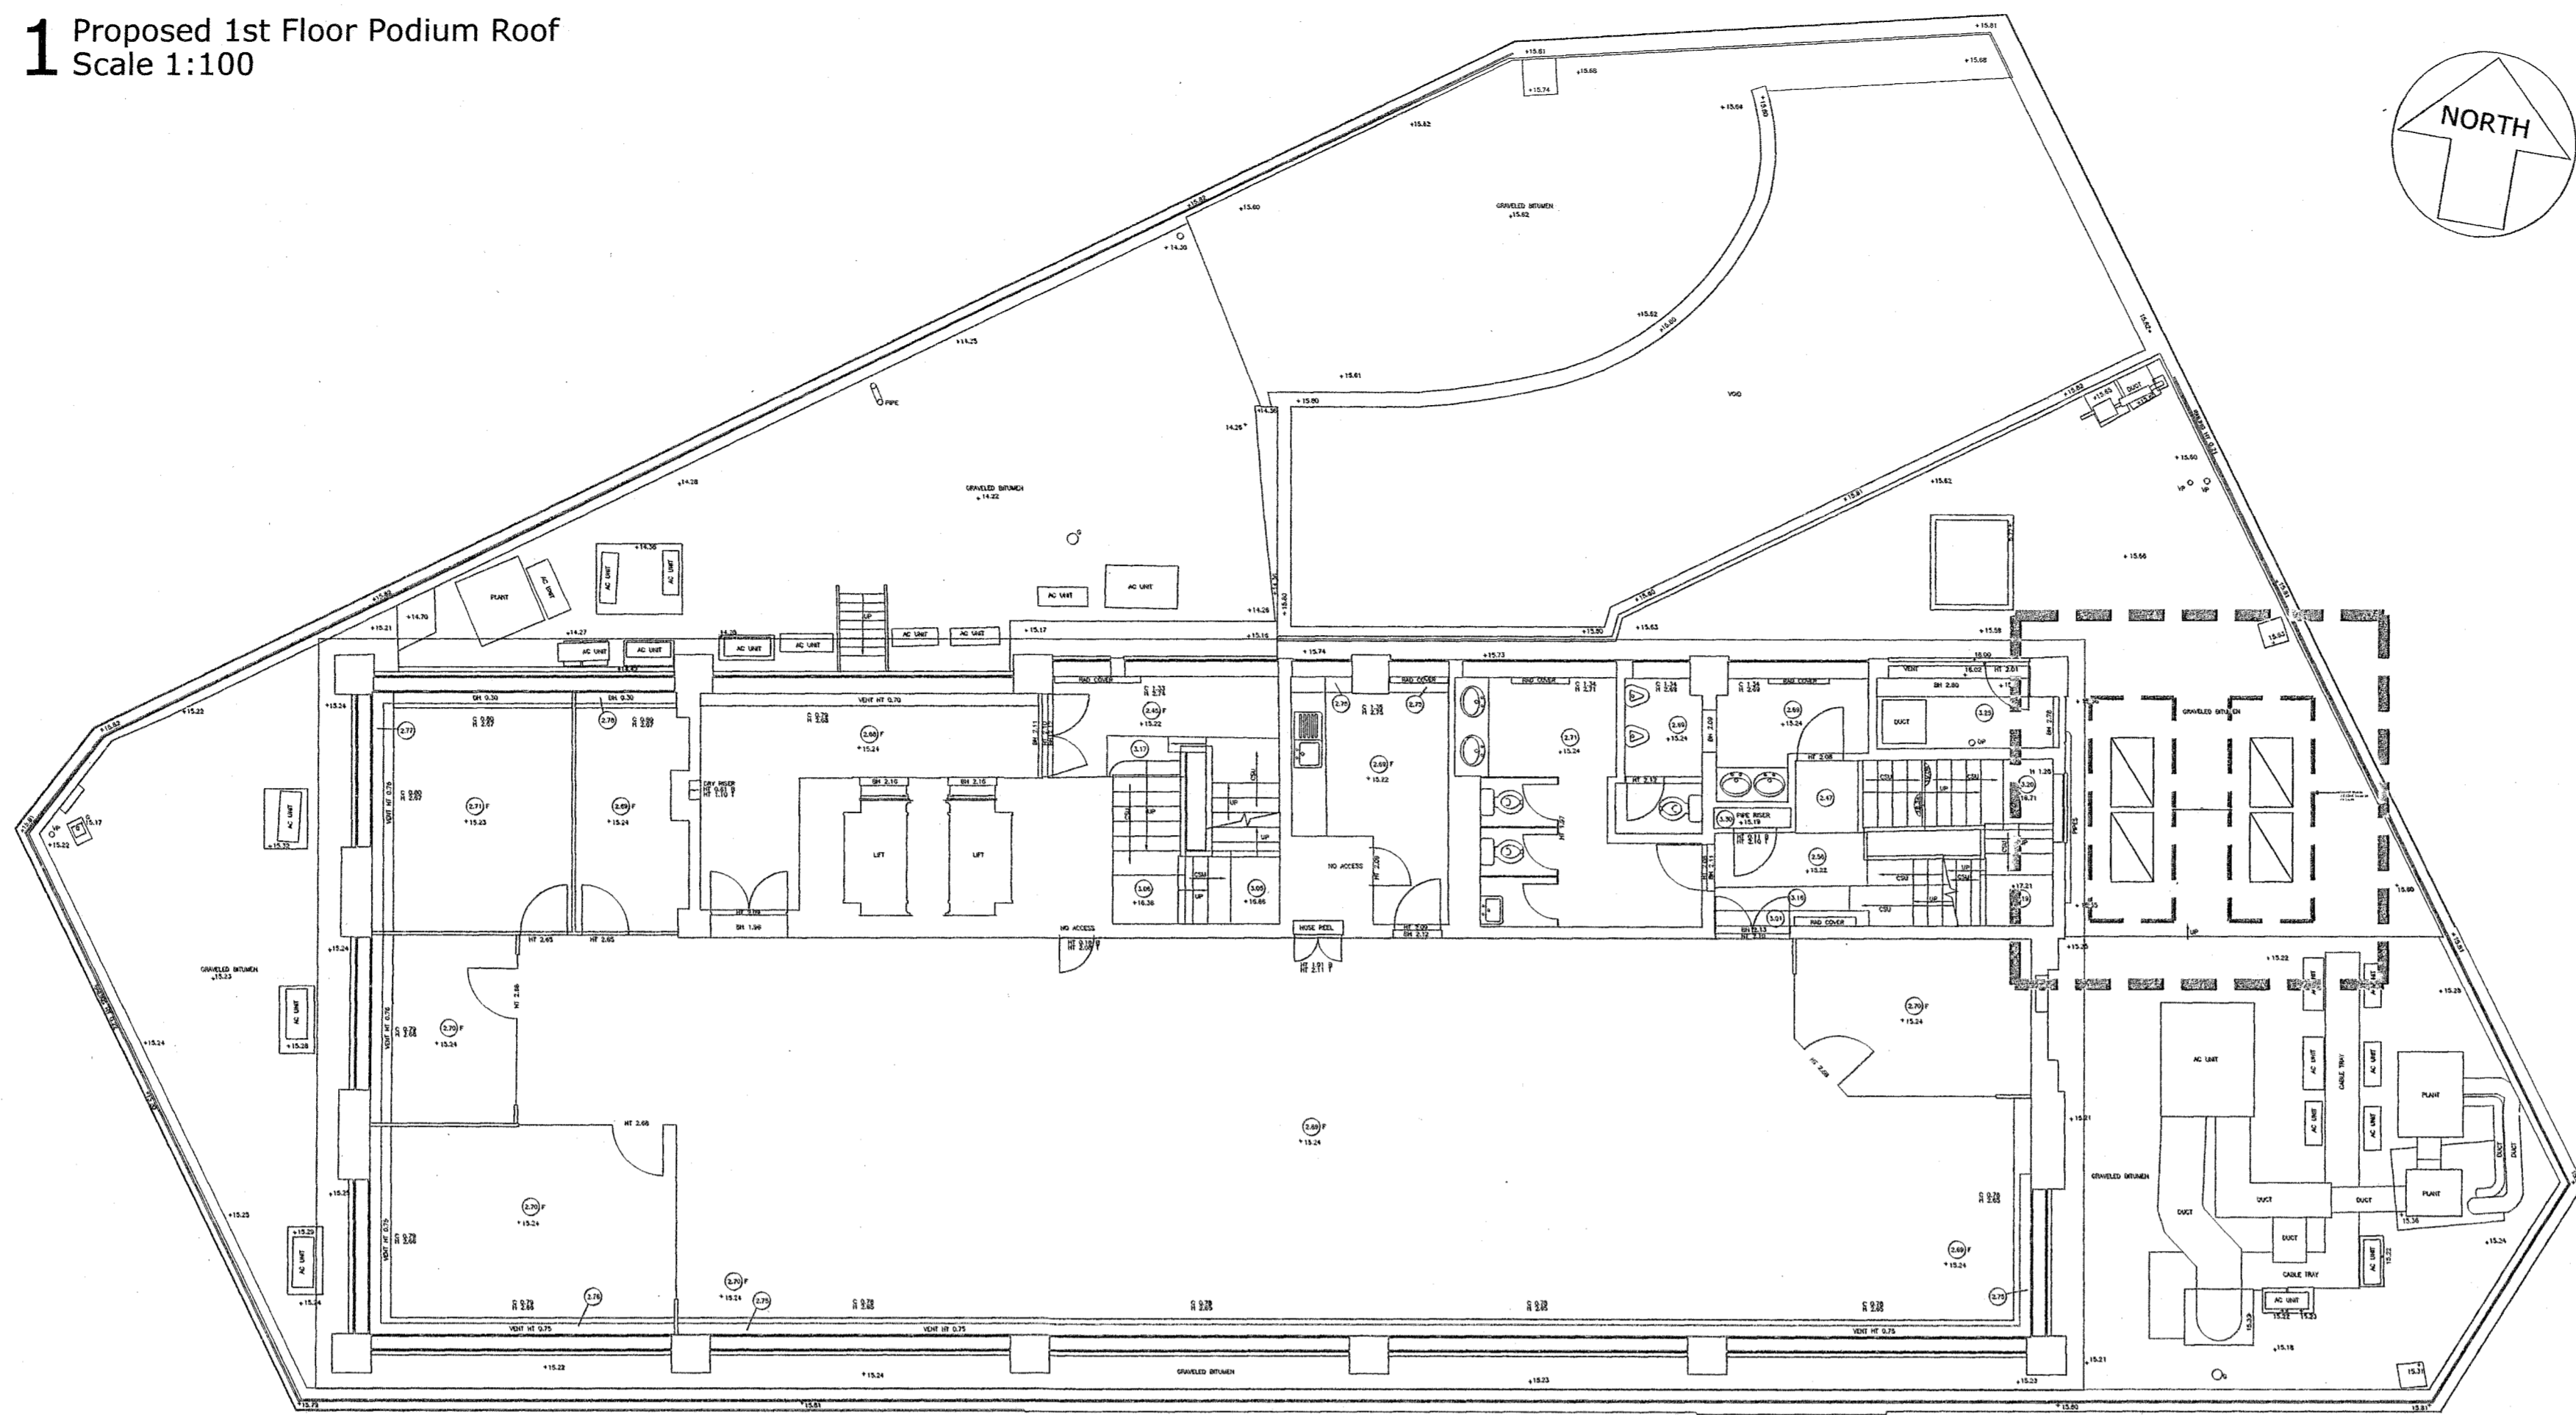

2 Proposed 1st Floor Podium Roof Detail
Scale 1:20

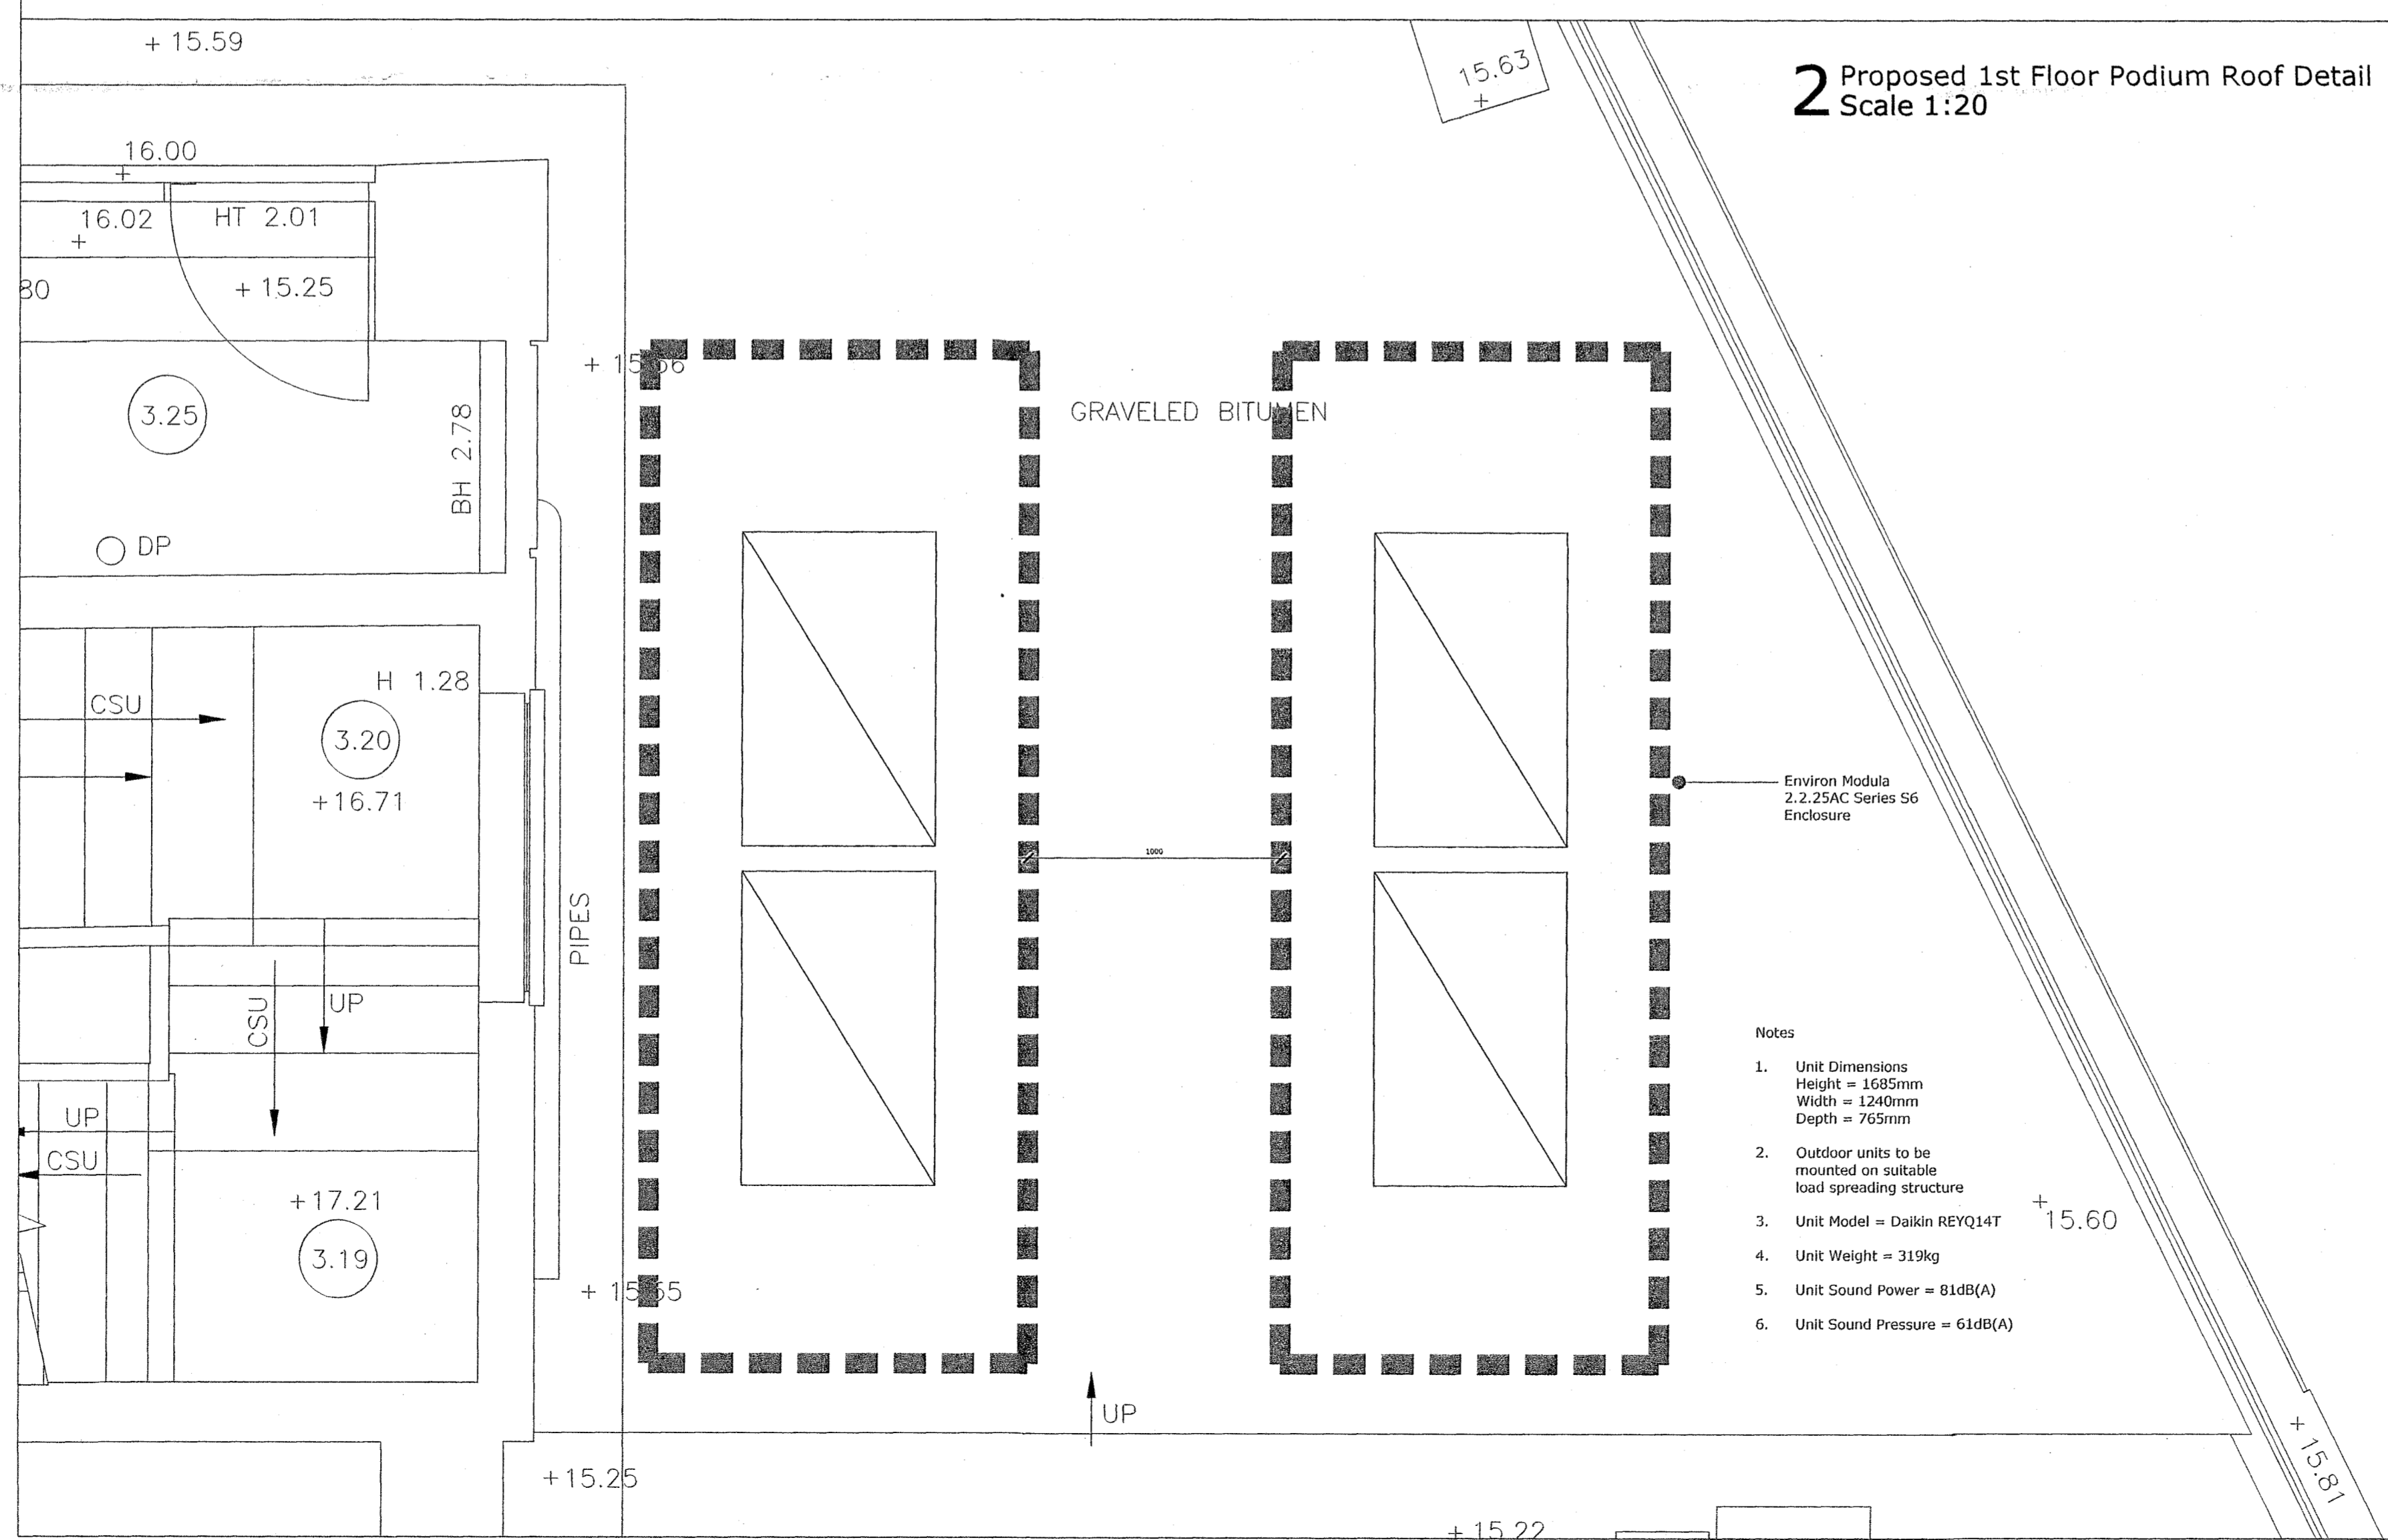

- Notes
- Unit Dimensions
Height = 1685mm
Width = 1240mm
Depth = 765mm
 - Outdoor units to be mounted on suitable load spreading structure
 - Unit Model = Daikin REYQ14T
 - Unit Weight = 319kg
 - Unit Sound Power = 81dB(A)
 - Unit Sound Pressure = 61dB(A)

All discrepancies to be reported to TTSP.

Rev	Date	Revisions	By	Ch'd
-----	------	-----------	----	------

Drawing Status
FOR PLANNING

Project Title
Holborn Tower 137-144 High Holborn
London WC1V 6PL

Drawing title
Proposed Split Unit Location
1st Floor Podium
Planning Application

Sheet	Scale	Date	Drawn	Ch'd
A1	As Shown	21.08.14	AS	SW

Project no
2959

Drawing no
A05705

