



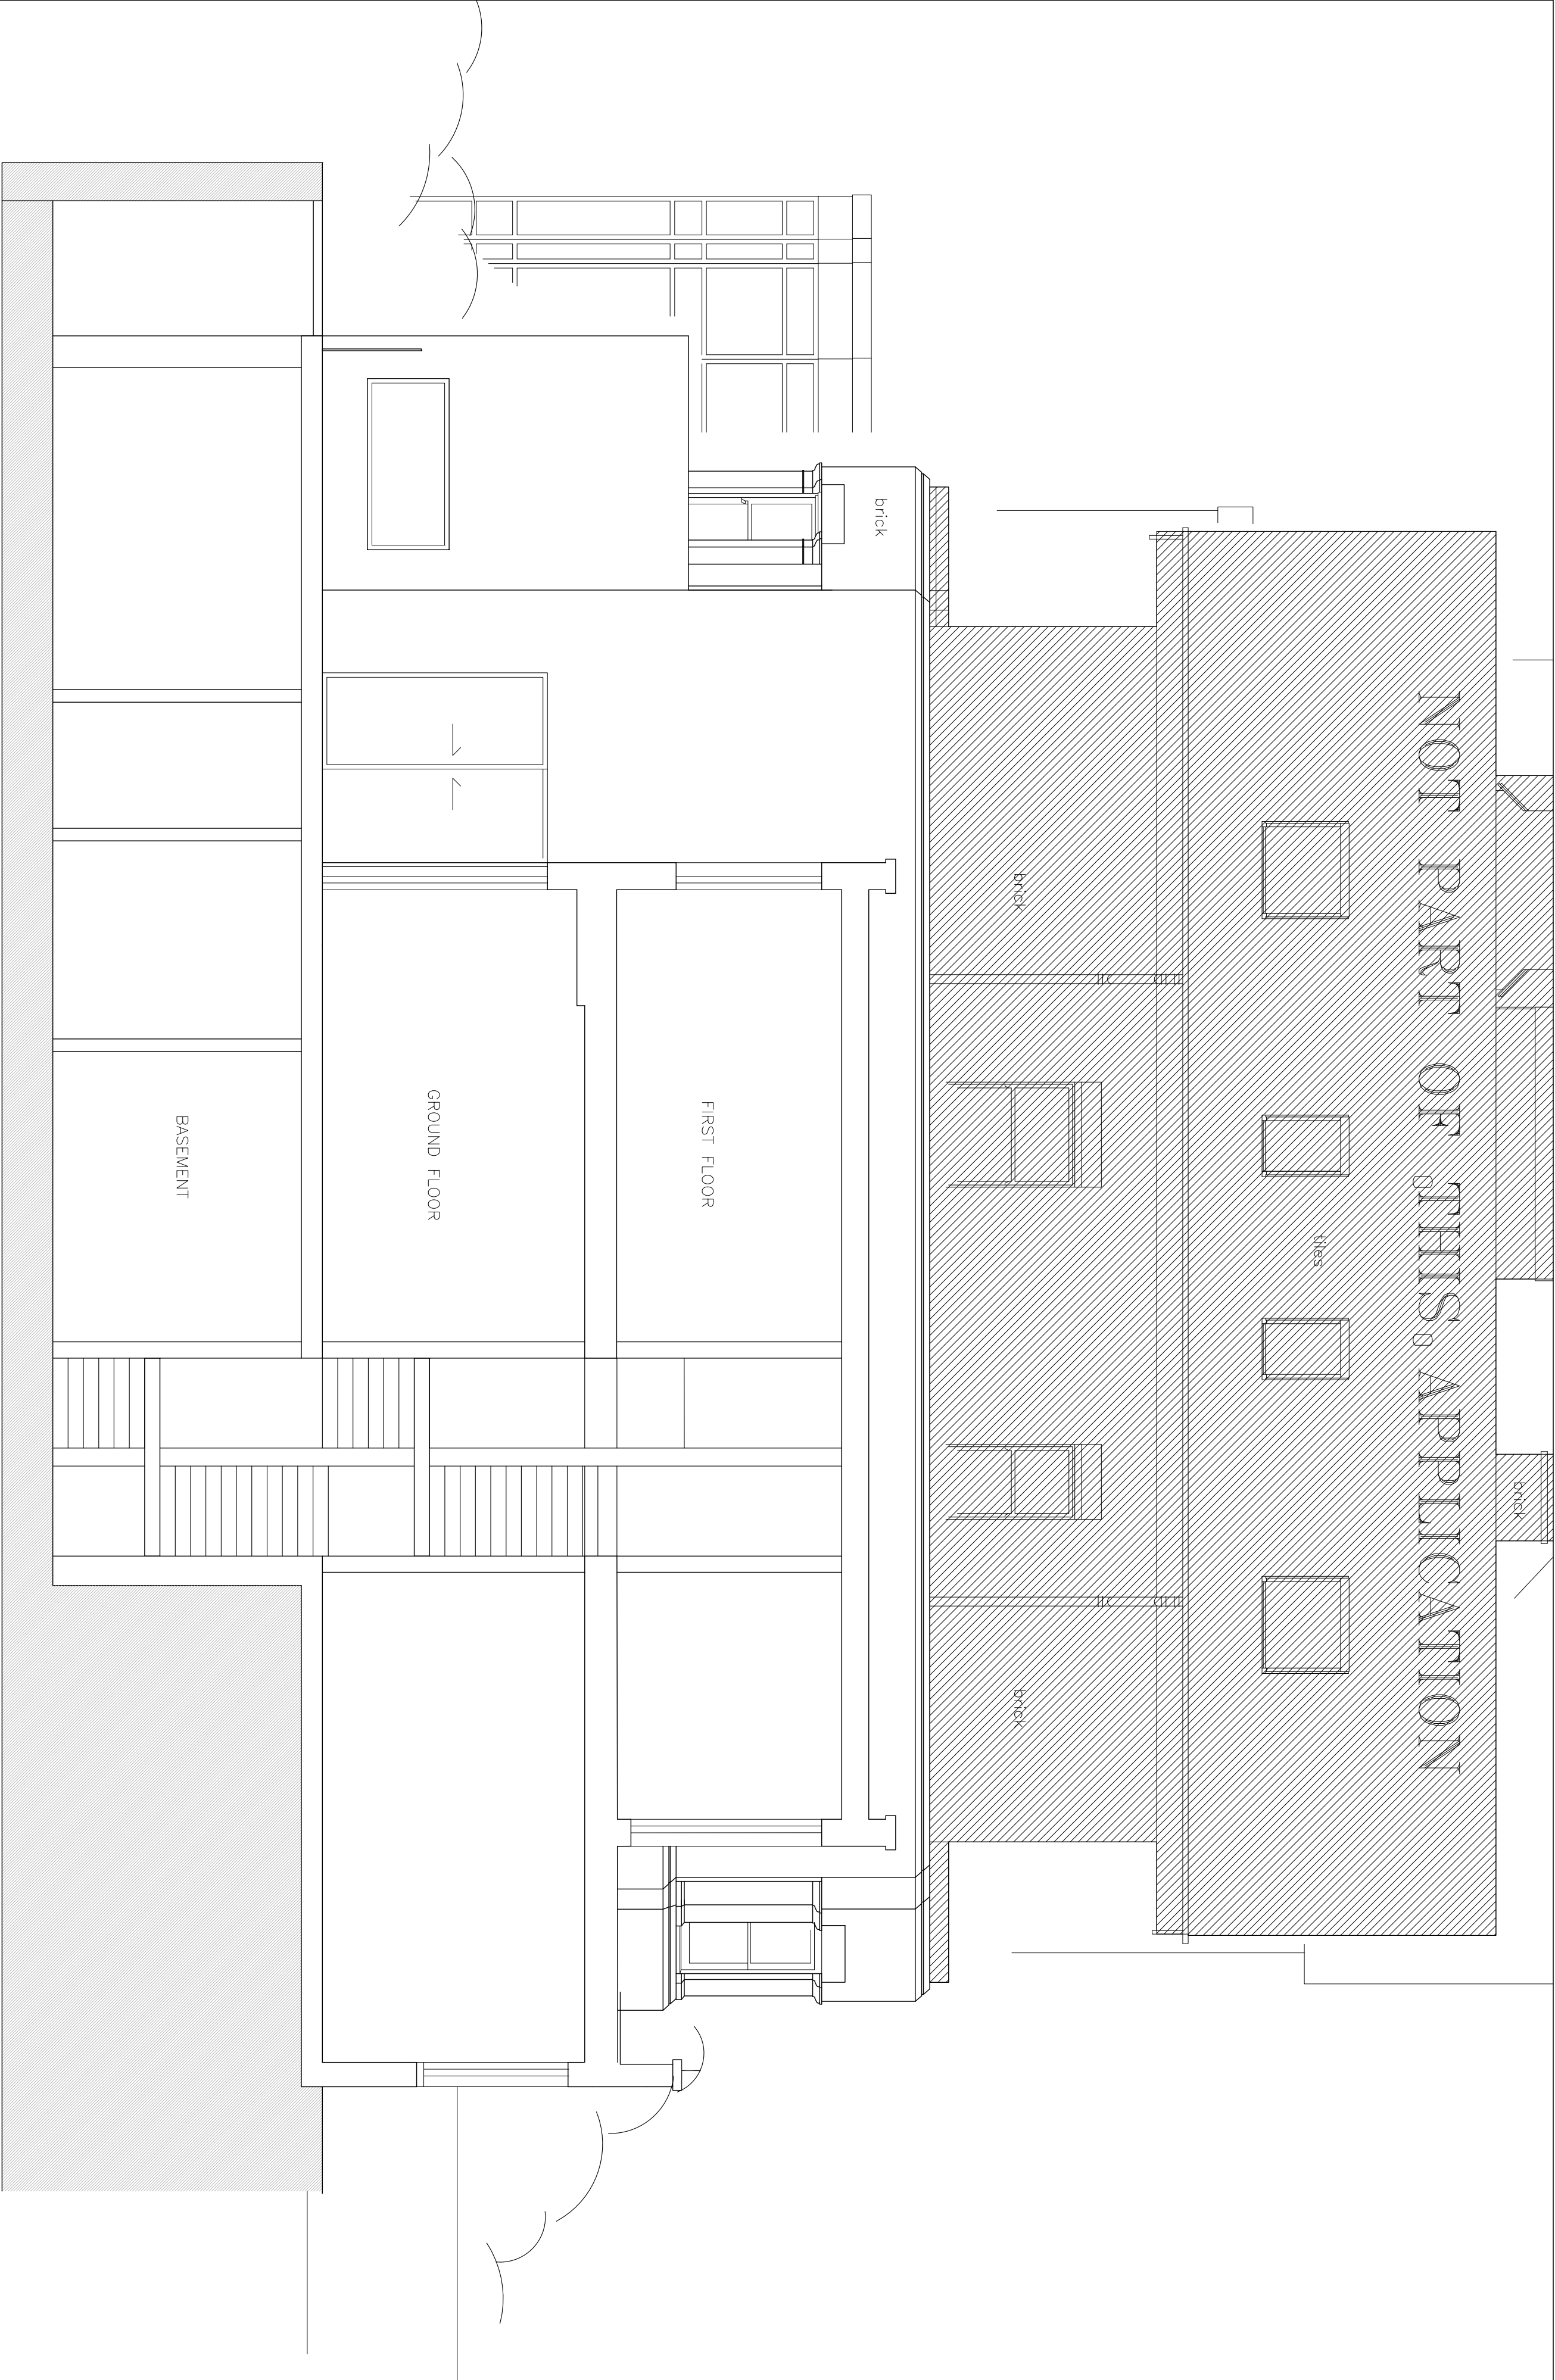

SECTION B - B

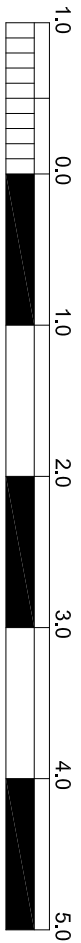

PROJECT ADDRESS: 45, MARESFIELD GARDENS LONDON			SECTION B - B		—
CLIENT NAME:			DRAWING NO: 204SLAY_GA1301	DWG FILE: 204SLAY_GA1100_400	
VERSION:			PROJECT STAGE:	DRAWN:	
			SCALE 1 : 50	SIZE: A2	DATE: 10 SEPT 2014