


- Notes:**
1. This drawing to be read in conjunction with all other relevant architectural structural and other consultants drawings and specifications.
 2. Any discrepancies between this and any other relevant drawing must be brought to the attention of the Format project coordinator immediately.
 3. Only written dimensions are to be used. Do not scale from any part of this drawing.
 4. This drawing remains the property of Format Extend Limited and is protected by copyright.

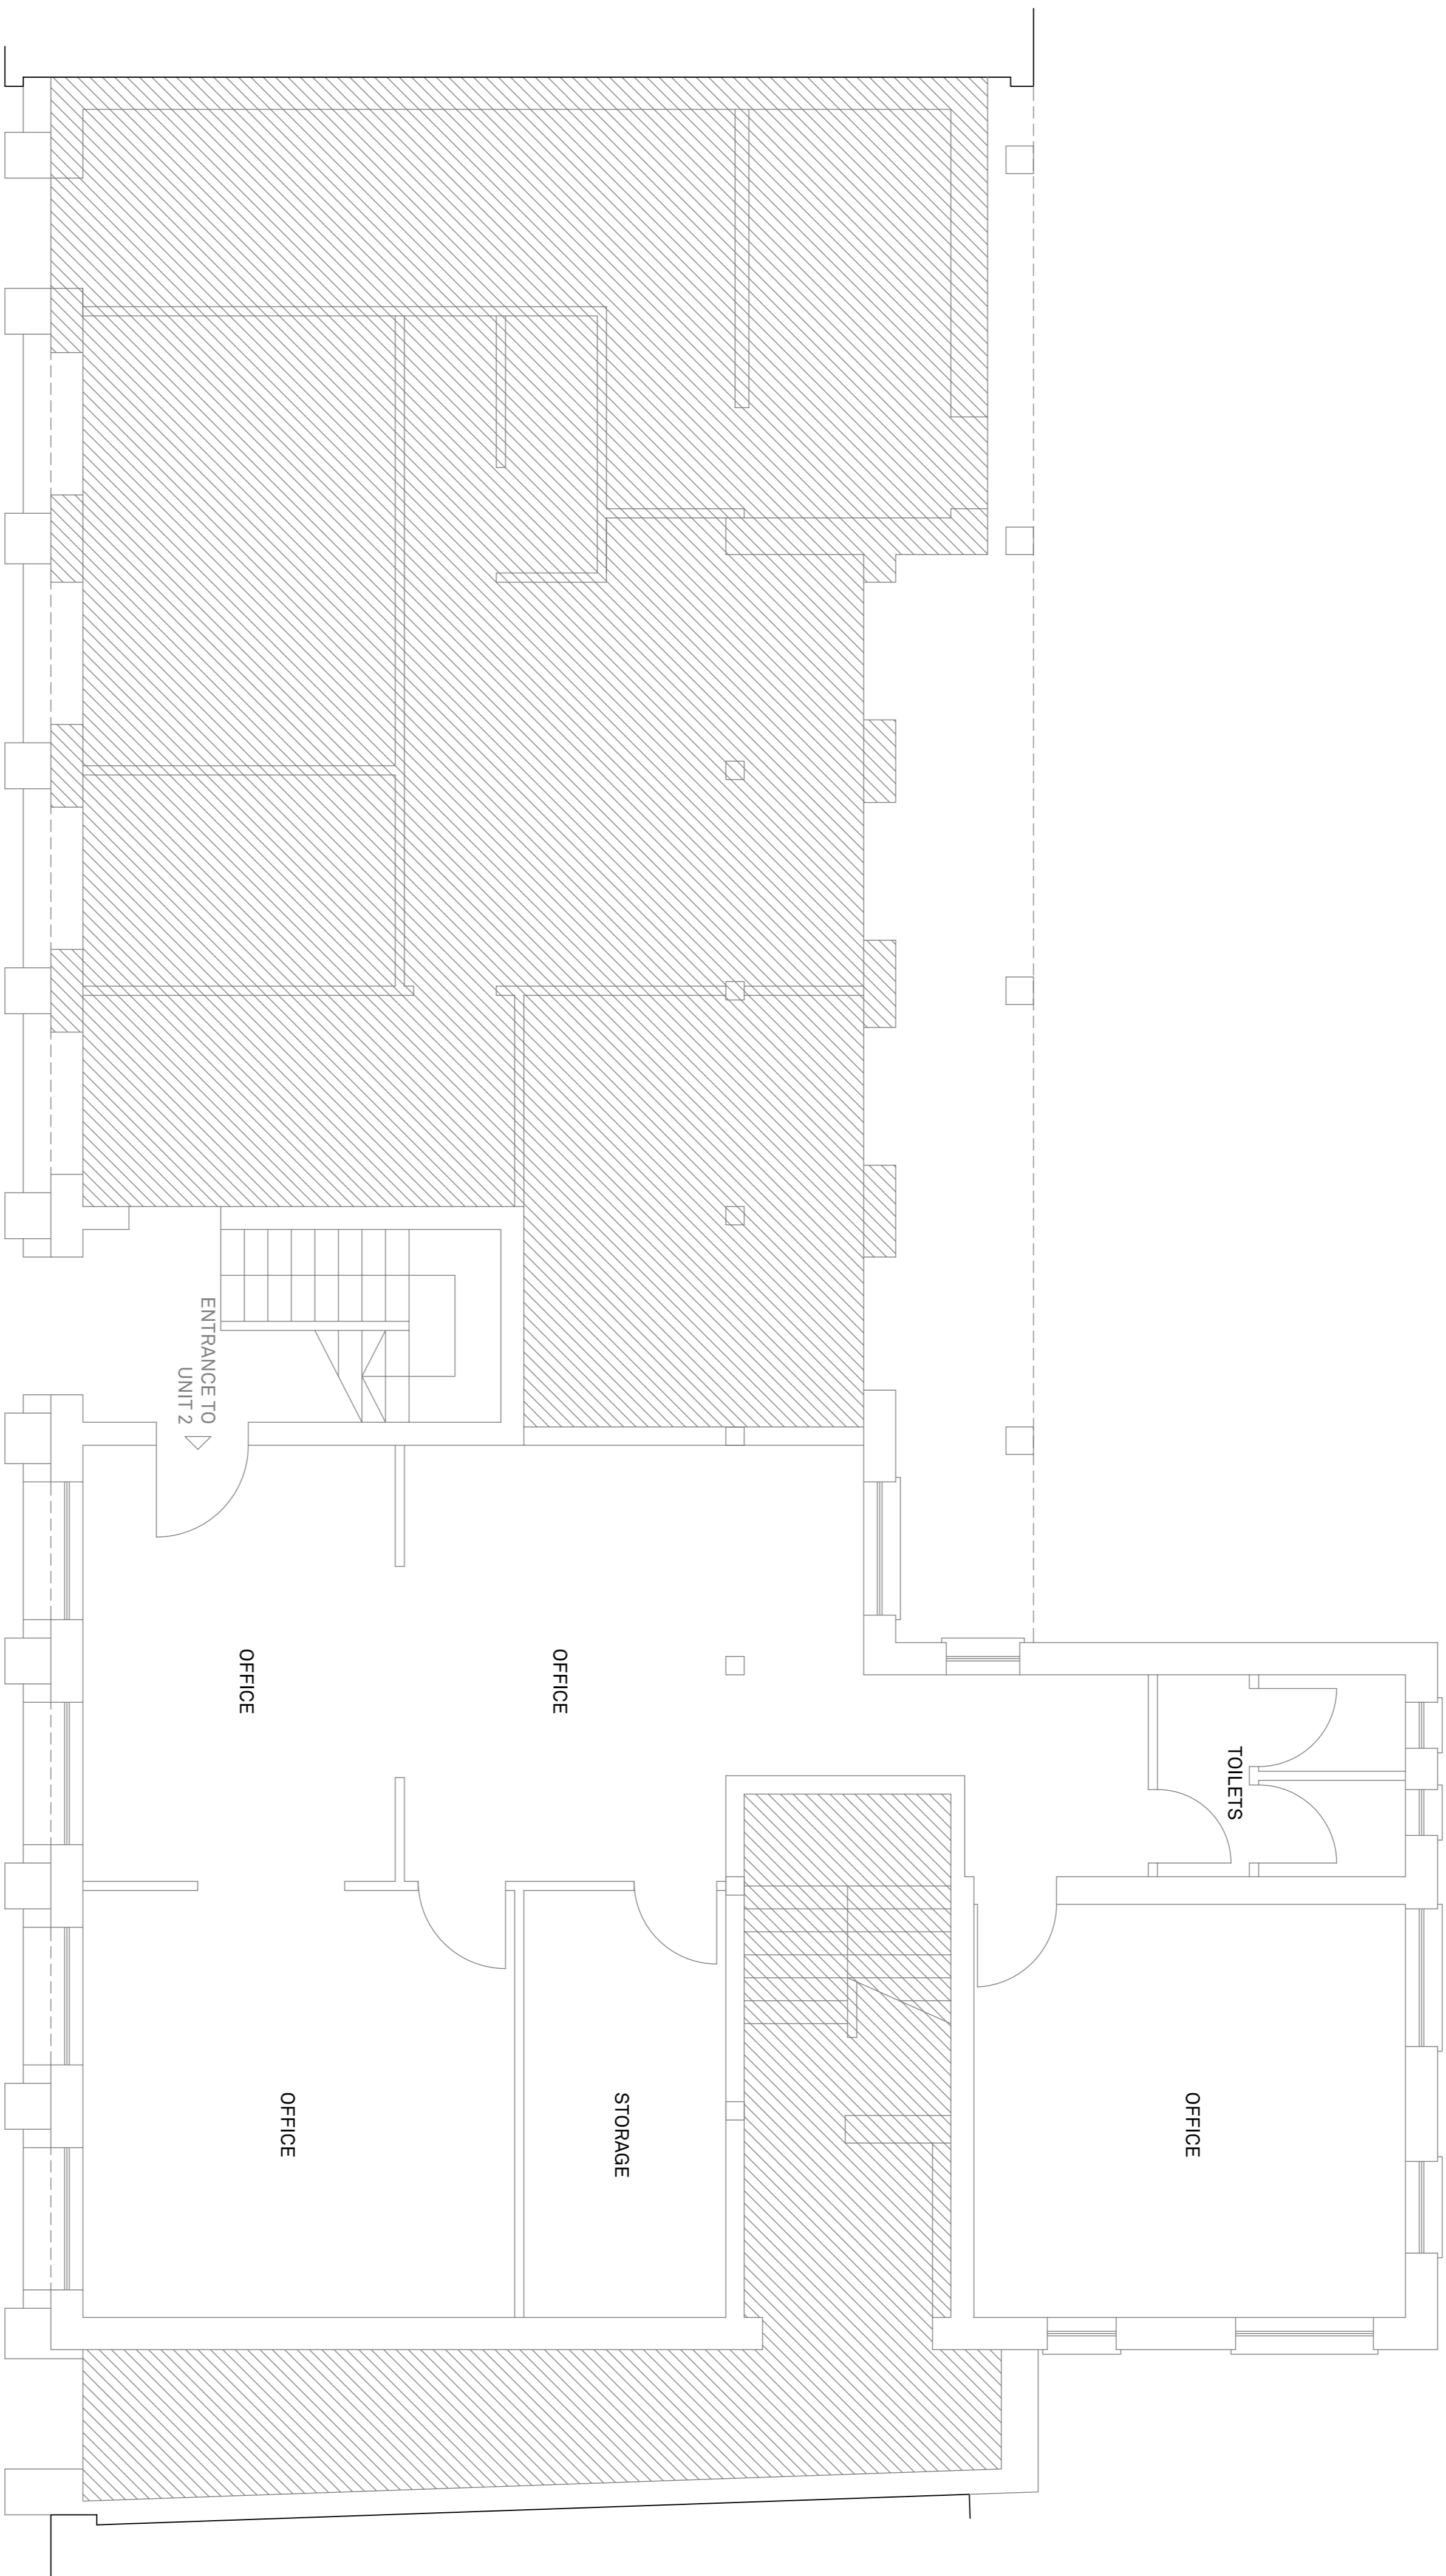

Revisions:

A	
B	
C	
D	

Dwg Title: Plans
as Existing

Address:

118-122 Grafton Road
London
NW5

Scale: 1:100@A3 1:50@A1

Job No: 14003

Drawing No: E-100 Rev: -

Drawn by: JOH Checked: ROH

Format Extend Ltd
251 Lonsdale Road
London NW6 6RA
Tel: 0207 372 7976
E: info@formatextend.com

