

NOTES

1. Do not scale off these drawings. Dimensions govern.
2. All dimensions are given in millimetres (mm) unless otherwise noted.
3. All dimensions shall be verified on site before proceeding with the work.  
-sporadicSPACE shall be notified immediately in writing of any discrepancies.
4. All dimensions relevant to the setting out of site work shall be verified by the contractor before construction and fabrication commences.
5. Workmanship and materials to be accordance with the relevant current British Standard Codes of Practice and the Local Authorities requirements.
6. During construction the contractor shall be responsible for maintaining the structure in a stable condition.
7. These drawings are to be read in conjunction with all other contract documentation and other consultants documentation.
8. If in doubt, ask!

P-00	01-09-2014	For building control	A.K
Rev.	Date	Reason for Issue	ch'd

PLANNING

sporadicSPACE


architecture - interiors - product design

tel: 0207 251 8577 | 70 Cowcross Street  
www.sporadicspace.com | info@sporadicspace.com | Farringdon  
London EC1M 6EJ

Project  
**HOUSE BENGIS**  
1 Glenilla Road  
London  
NW3 4AJ

Title  
**PROPOSED SECTION A-A**

Job No. <b>SP-A-1020</b>	Date <b>MAR 2013</b>	Drawn <b>I.S</b>
Scale 1:50 @A1 1:100 @A3	Drawing No. <b>A021</b>	Revision <b>P-00</b>

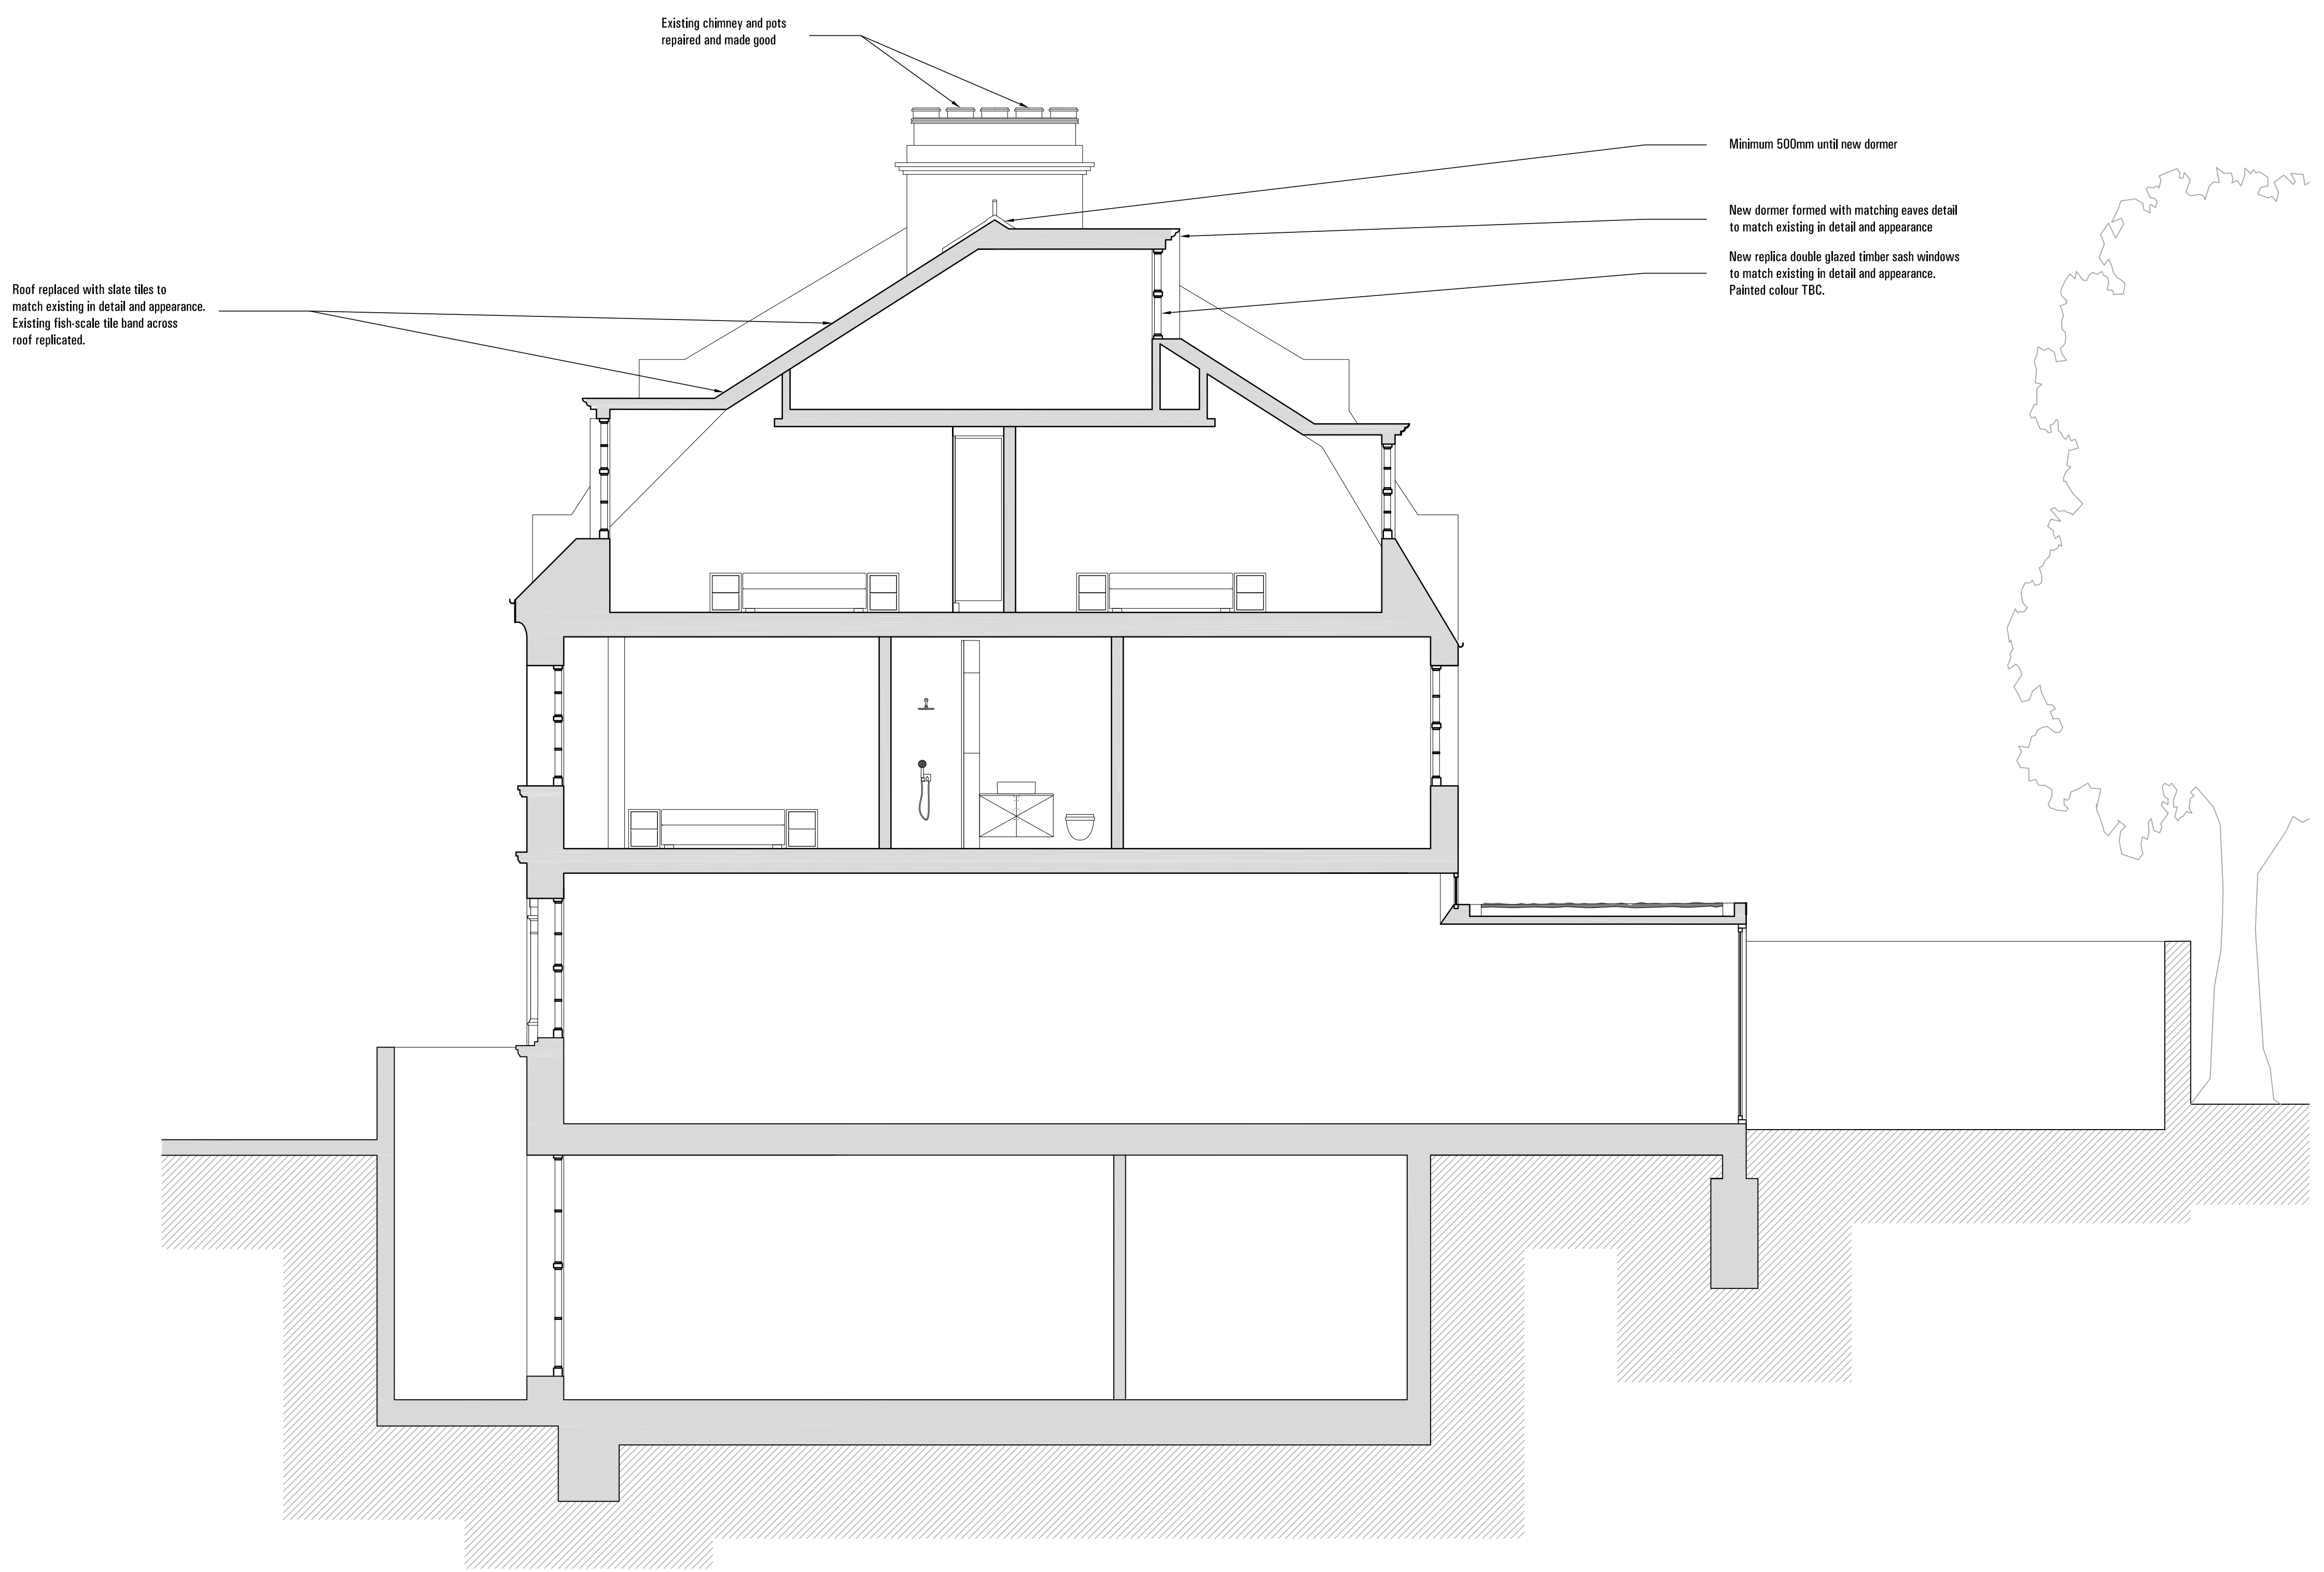

**01. PROPOSED SECTION A-A**