

NOTES

1. Do not scale off these drawings. Dimensions govern.
2. All dimensions are given in millimetres (mm) unless otherwise noted.
3. All dimensions shall be verified on site before proceeding with the work.
sporadicSPACE shall be notified immediately in writing of any discrepancies.
4. All dimensions relevant to the setting out of site work shall be verified by the contractor before construction and fabrication commences.
5. Workmanship and materials to be accordance with the relevant current British Standard Codes of Practice and the Local Authorities requirements.
6. During construction the contractor shall be responsible for maintaining the structure in a stable condition.
7. These drawings are to be read in conjunction with all other contract documentation and other consultants documentation.
8. If in doubt, ask!

P-00	01-09-2014	For planning	A.K
Rev.	Date	Reason for Issue	ch'd

PLANNING

sporadicSPACE
architecture - interiors - product design


tel: 0207 251 8577
www.sporadicspace.com
info@sporadicspace.com

70 Cowcross Street
Farringdon
London
EC1M 6EJ

Project
HOUSE BENGIS
1 Glenilla Road
London
NW3 4AJ

Title
EXISTING SECTION A-A

Job No. SP-A-1020	Date MAR 2013	Drawn I.S
Scale 1:50 @A1 1:100 @A3	Drawing No. E021	Revision P-00

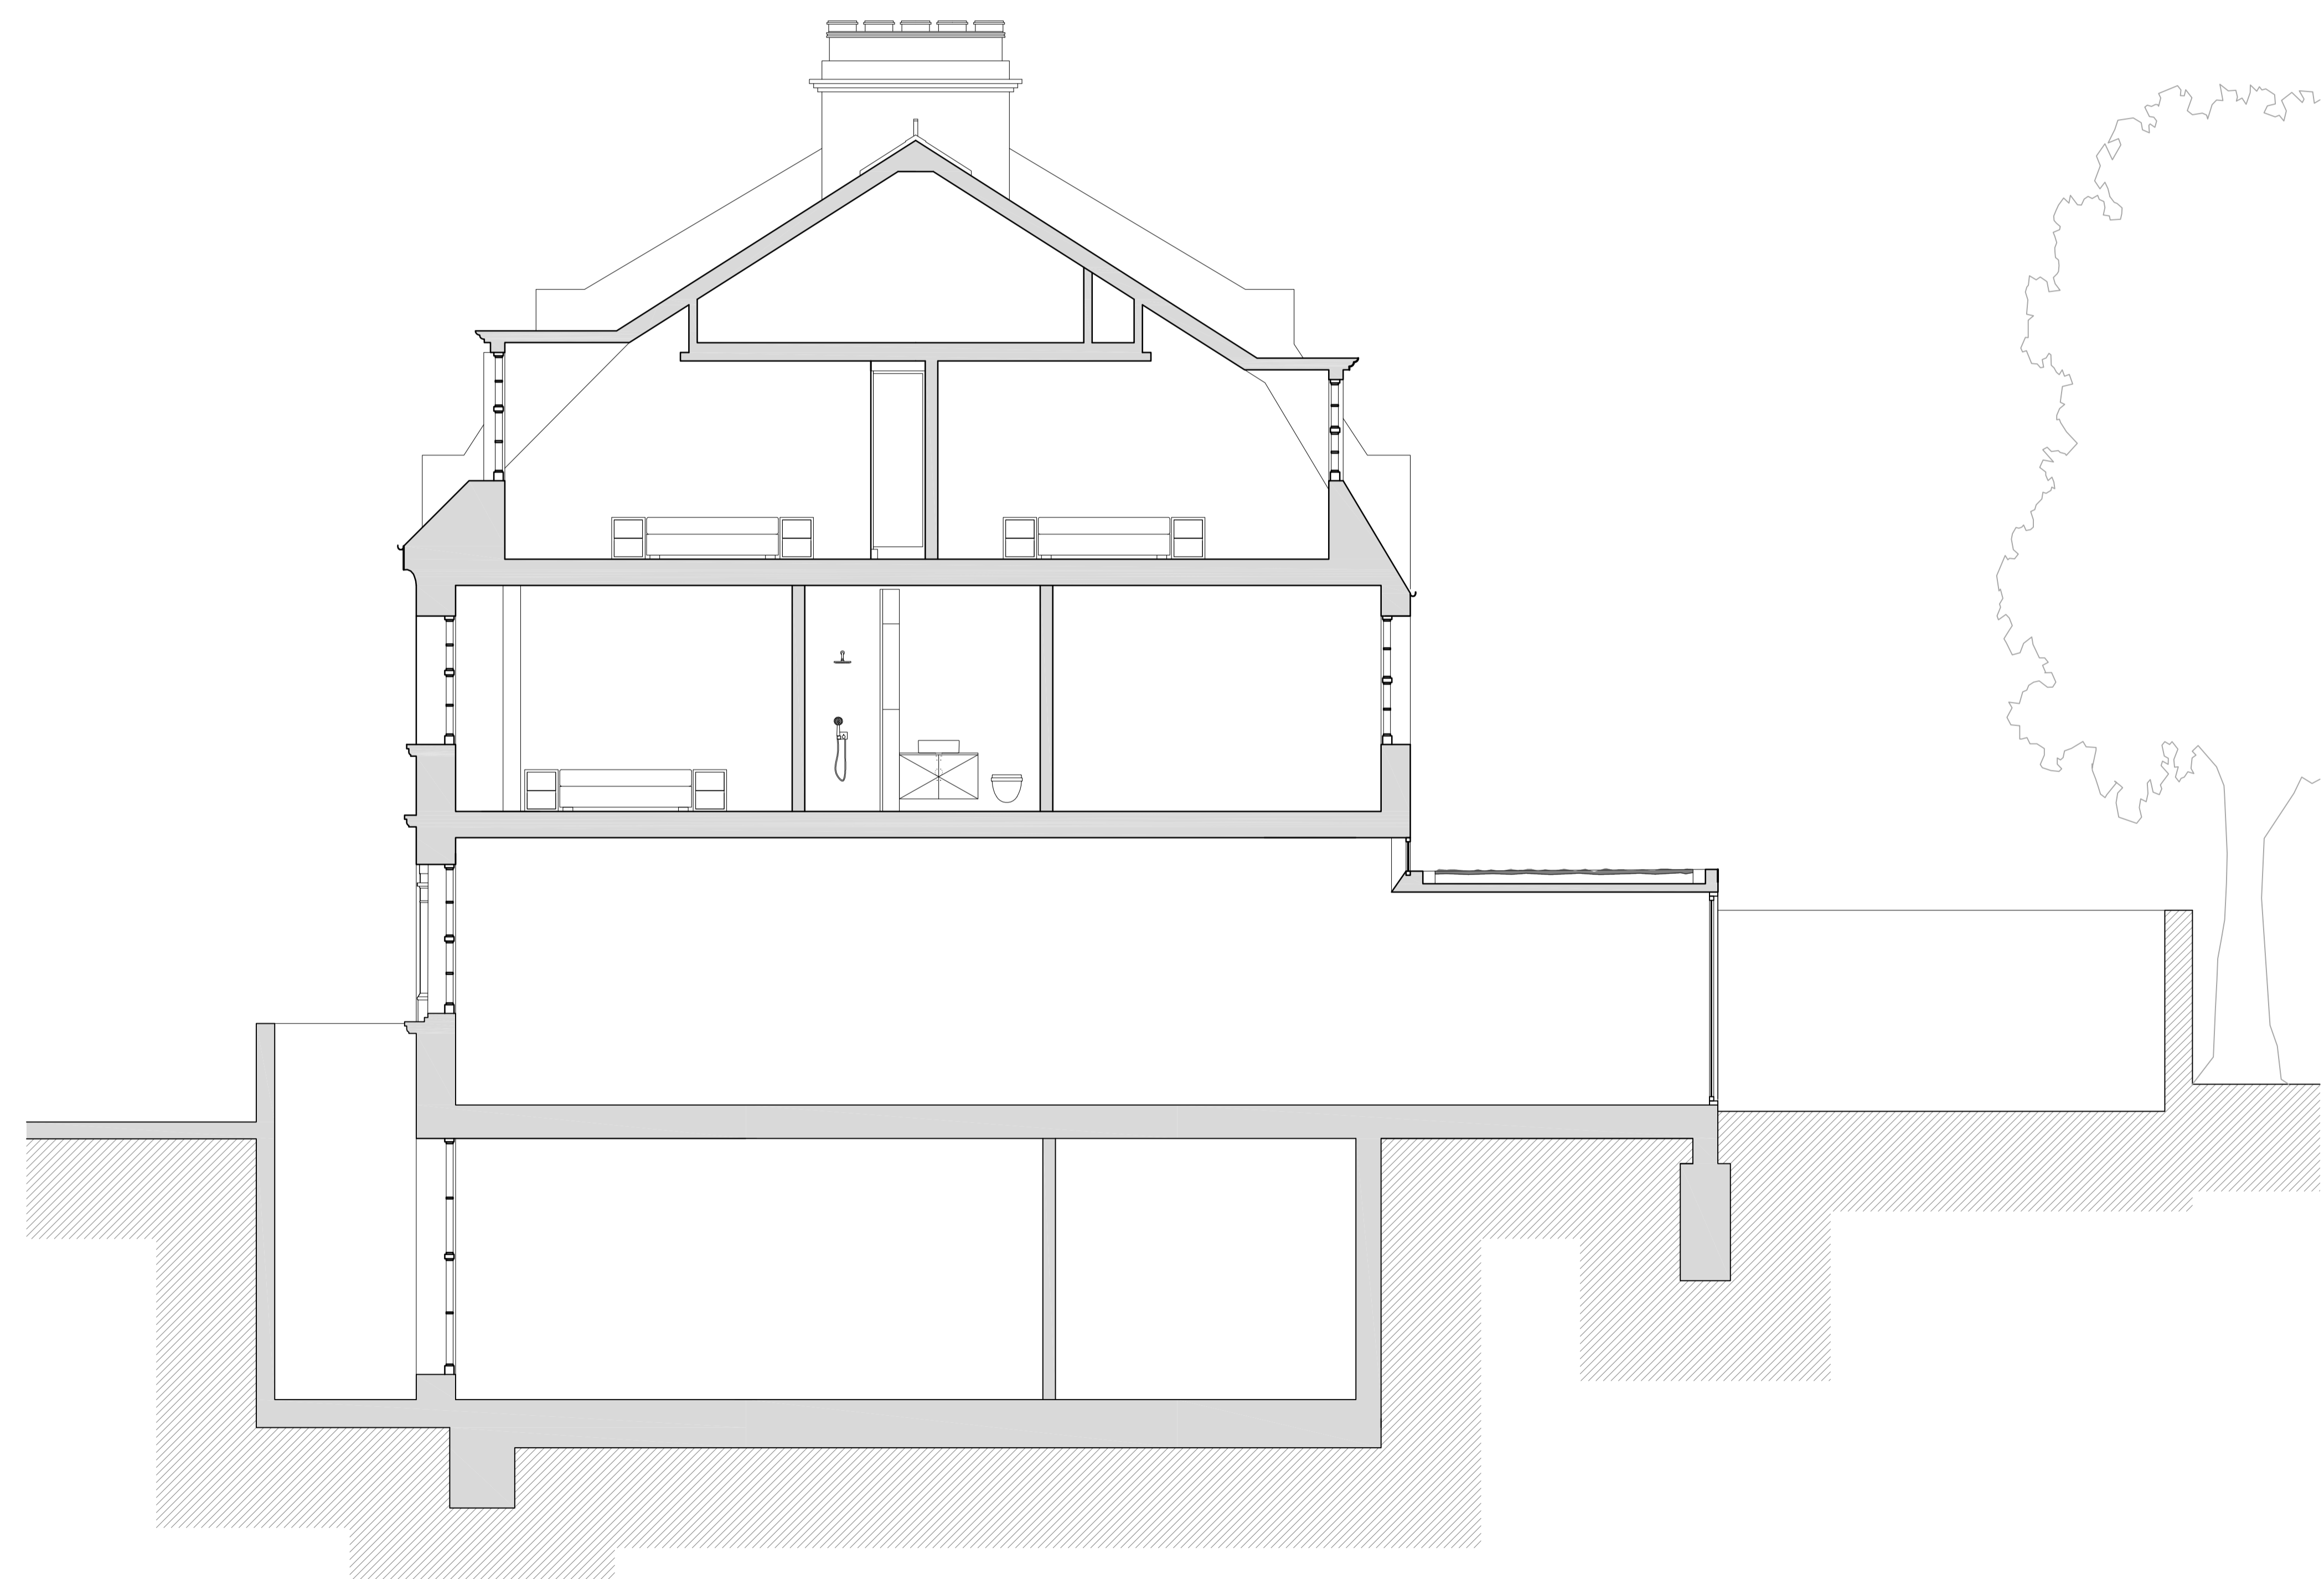

01. EXISTING SECTION A-A