

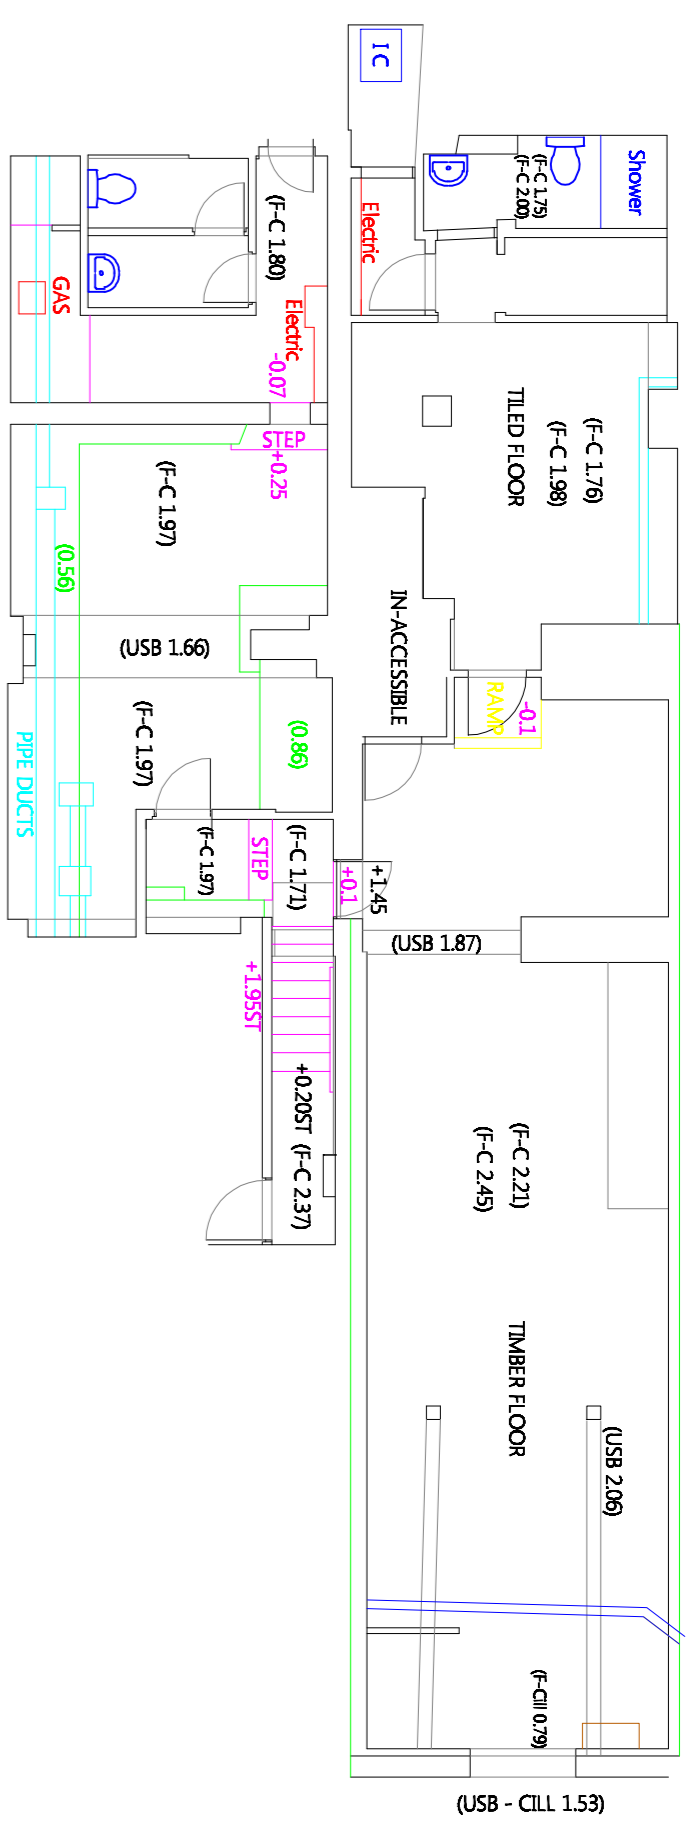


NOTES


ALL LEVELS ARE IN METRES RELATED TO
ORDNANCE SURVEY LEVEL.
ALL CO-ORDINATES ARE IN METRES RELATED TO
NATIONAL GRID CO-ORDINATES FIXED BY G.P.S
ALL SERVICES & MANHOLES SHOWN VISIBLE AT TIME
OF SURVEY

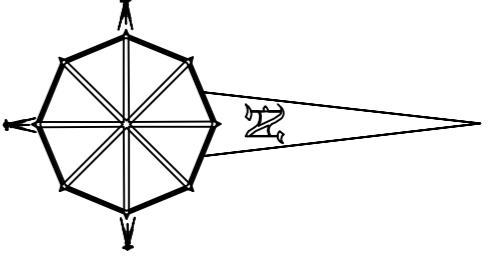


BASEMENT

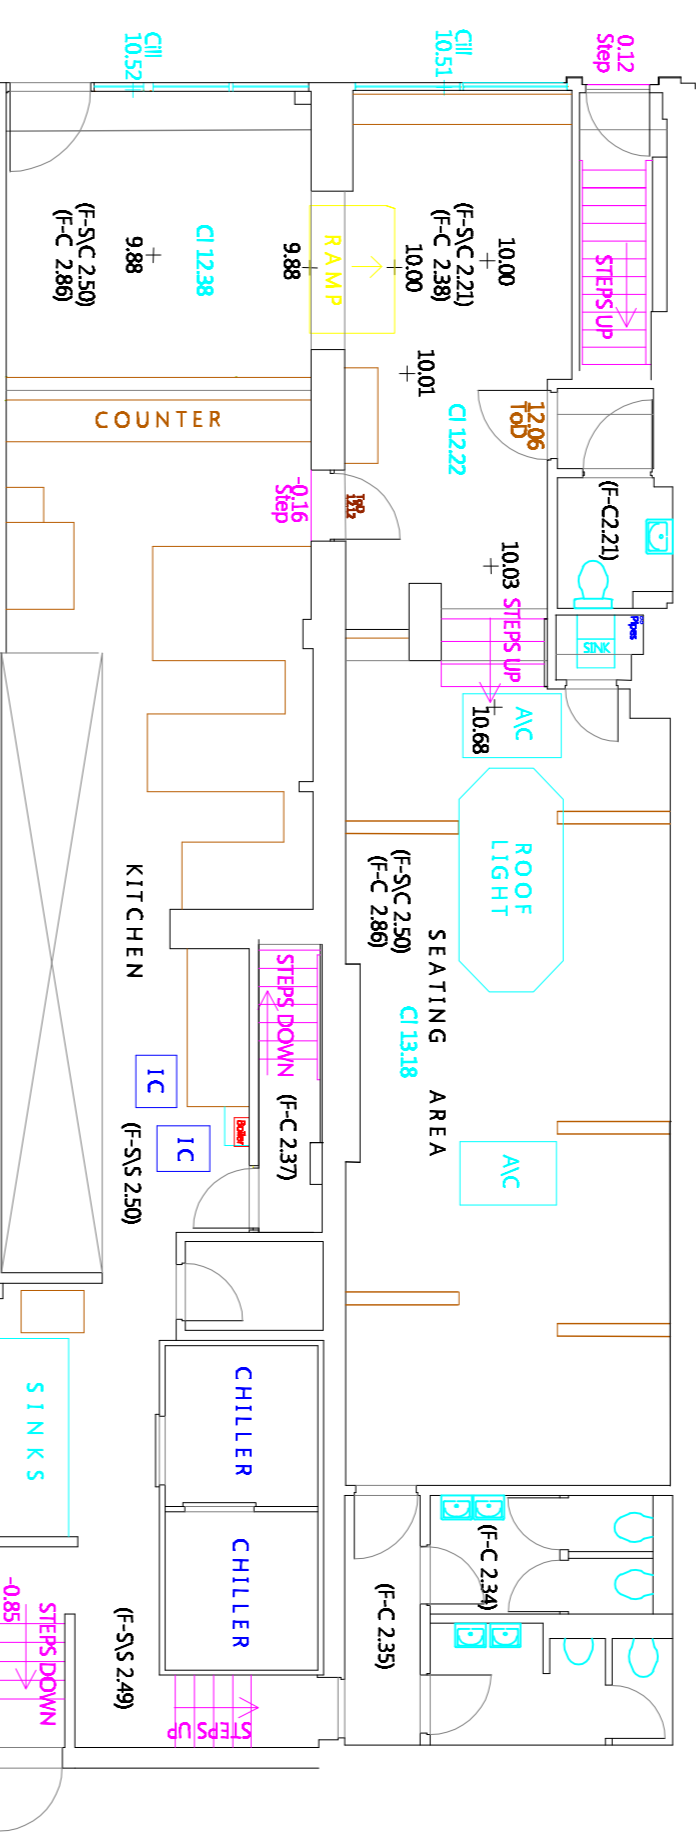


GROUND FLOOR PLAN

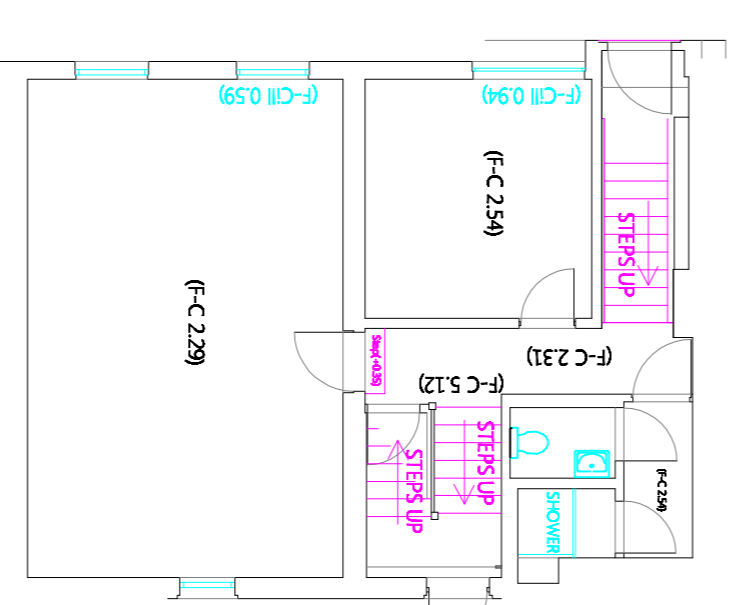


FIRST FLOOR PLAN

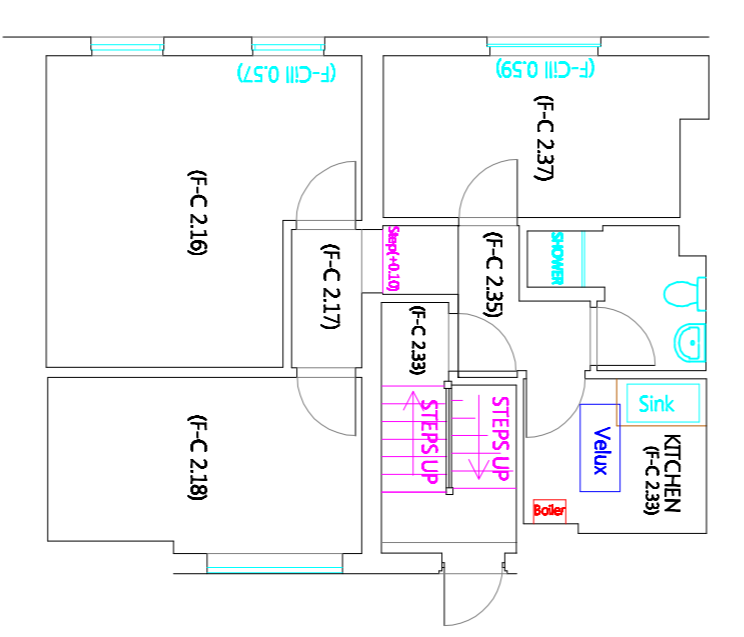


2nd FLOOR PLAN

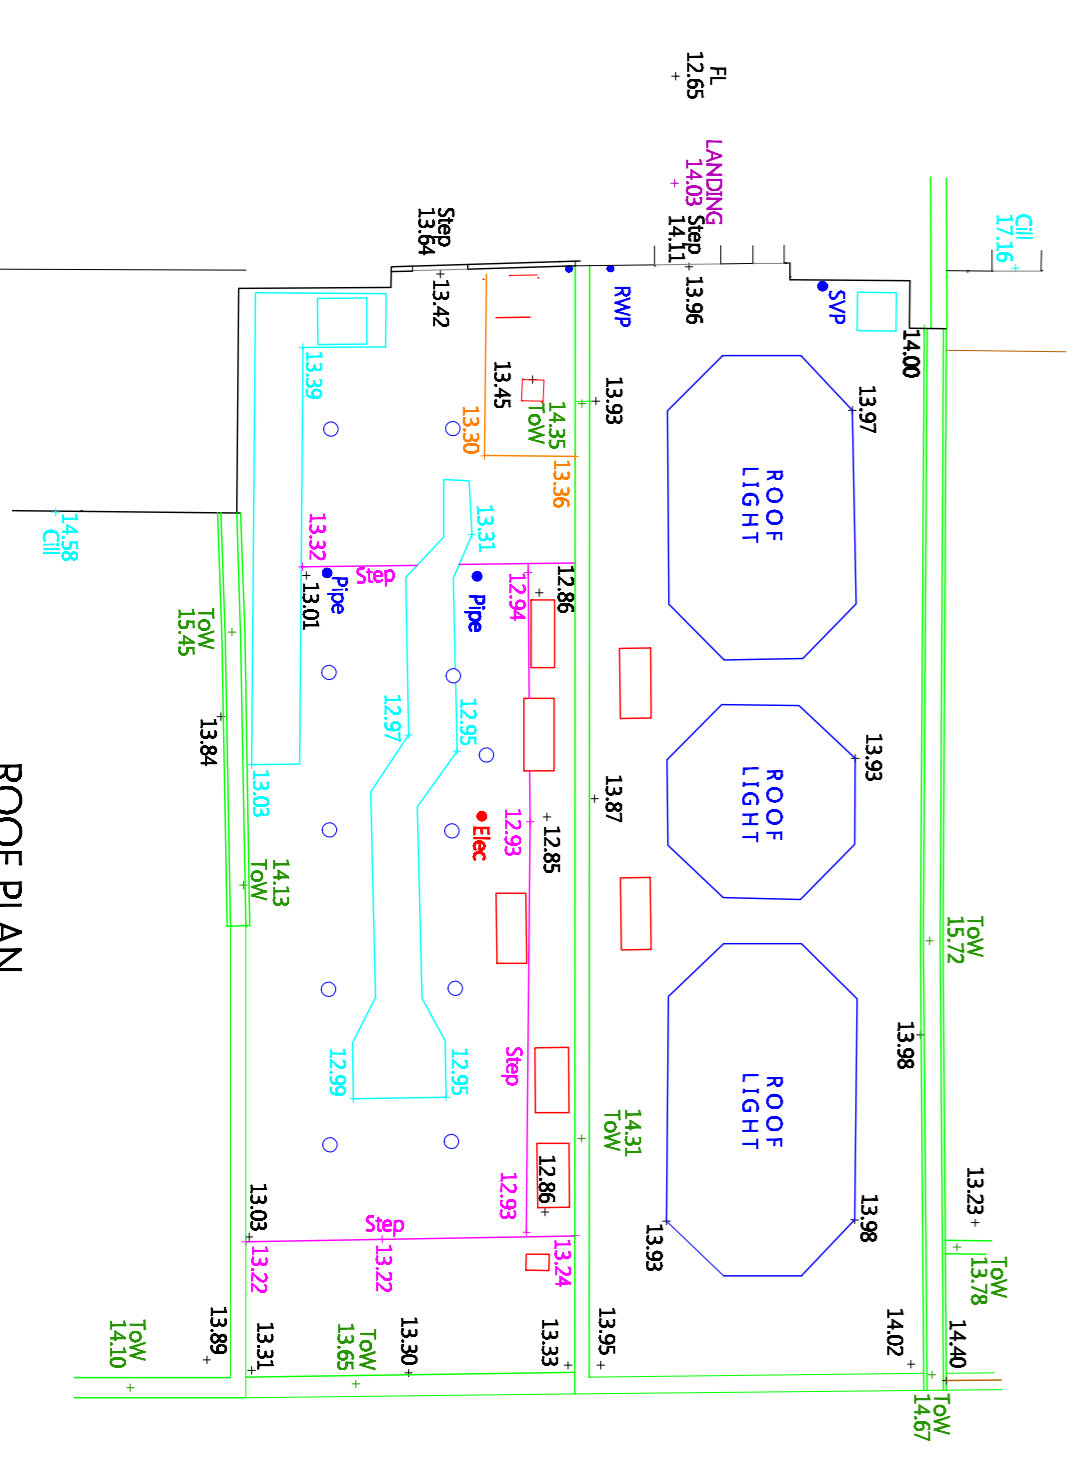

ROOF PLAN

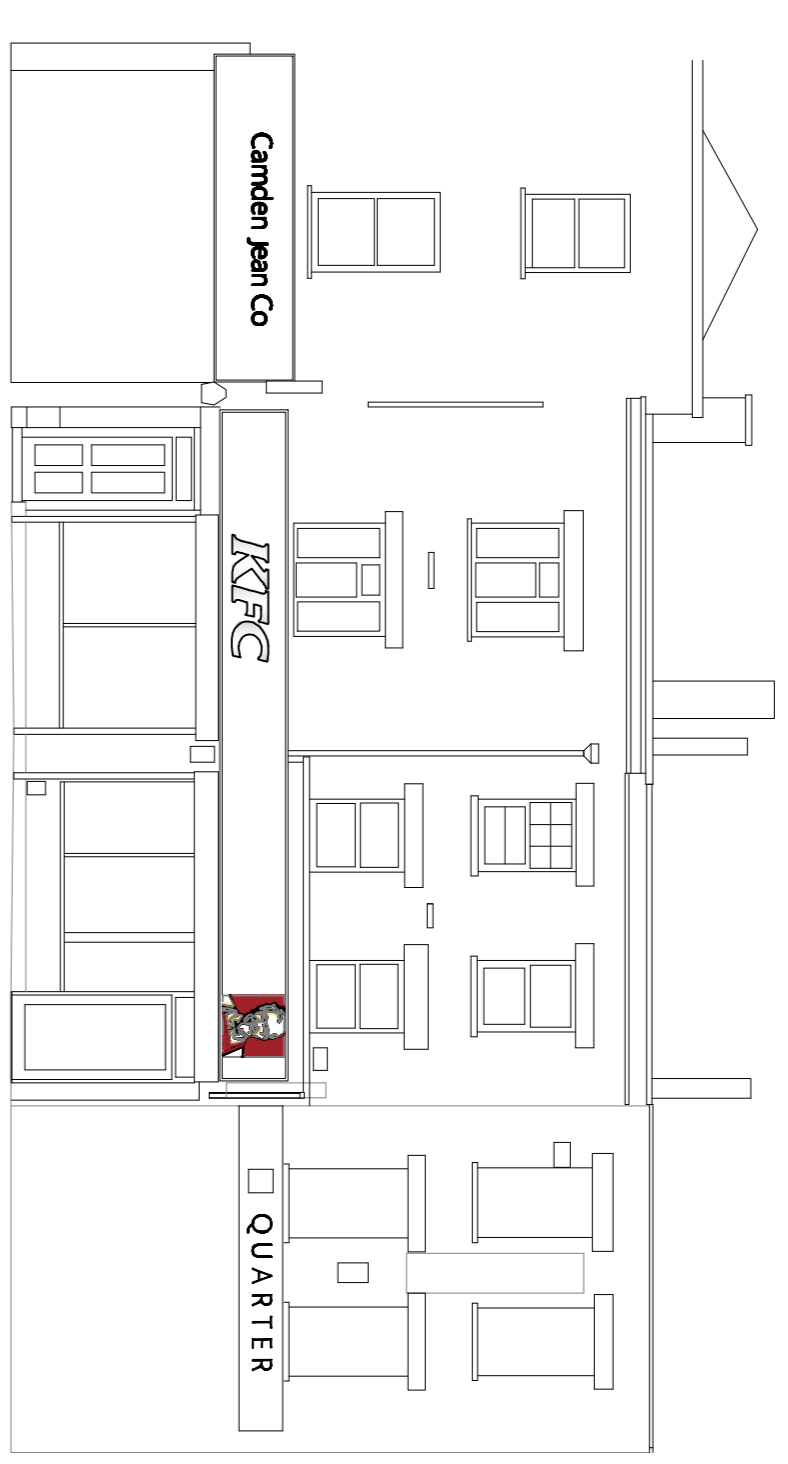


FRONT ELEVATION

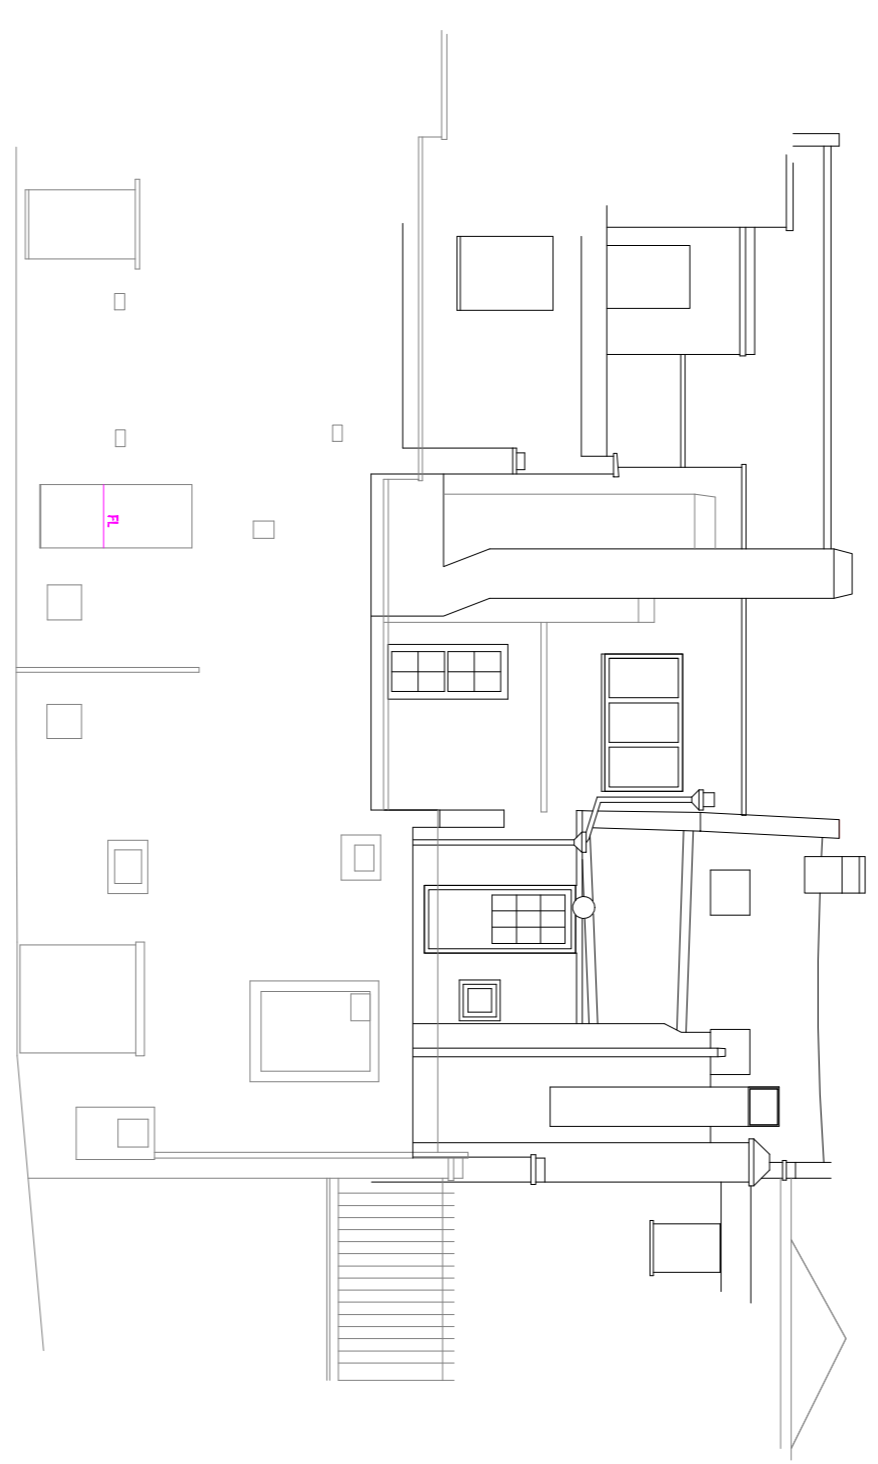

REAR ELEVATION

Topographical Survey Legend

Bol	Bollard	MP	Mile post
Bin	Litter bin	Pt	Post
BL	Bed level	PM	Parking meter
B5	Bus stop	PP	Power point
BT	British Telecom	RE	Rodding eye
Cam	Security Camera	RS	Roadridge level
CalV	Cable television cover	RW	Road sign
CL	Cover level	RWP	Rain water pipe
CL	Cl	SL	Scull level
ELC	Electrical lp	SL	Soil level
ELC	Electric Cable	SL	Sub level
EL	Electric level	SL	Step level
EL	Exec. pole	SV	Stop valve
ER	Earth rod	TL	Traffic light
		Beacon	Beacon

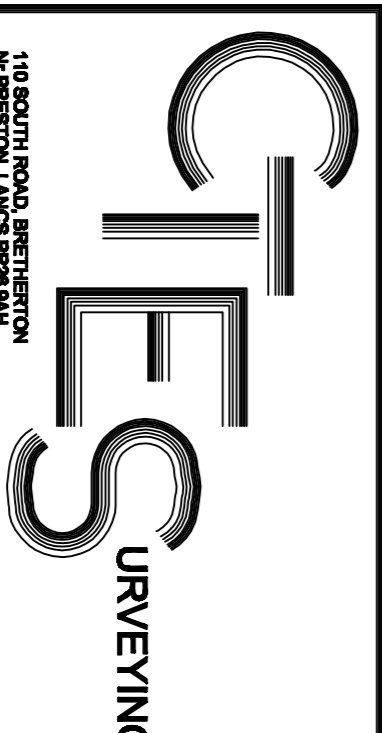


CLIENT

BARACK HOLDINGS

JOB TITLE

**K F C
CAMDEN TOWN LONDON**

SCALE	DATE	JOB REF
1:100	JULY 2014	KFC(CAMDEN TOWN)
REVISIONS		