

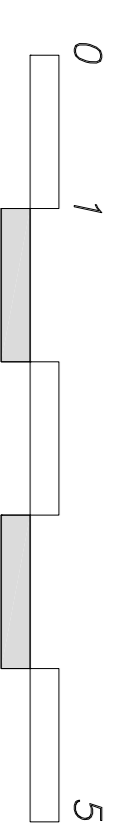


1 around

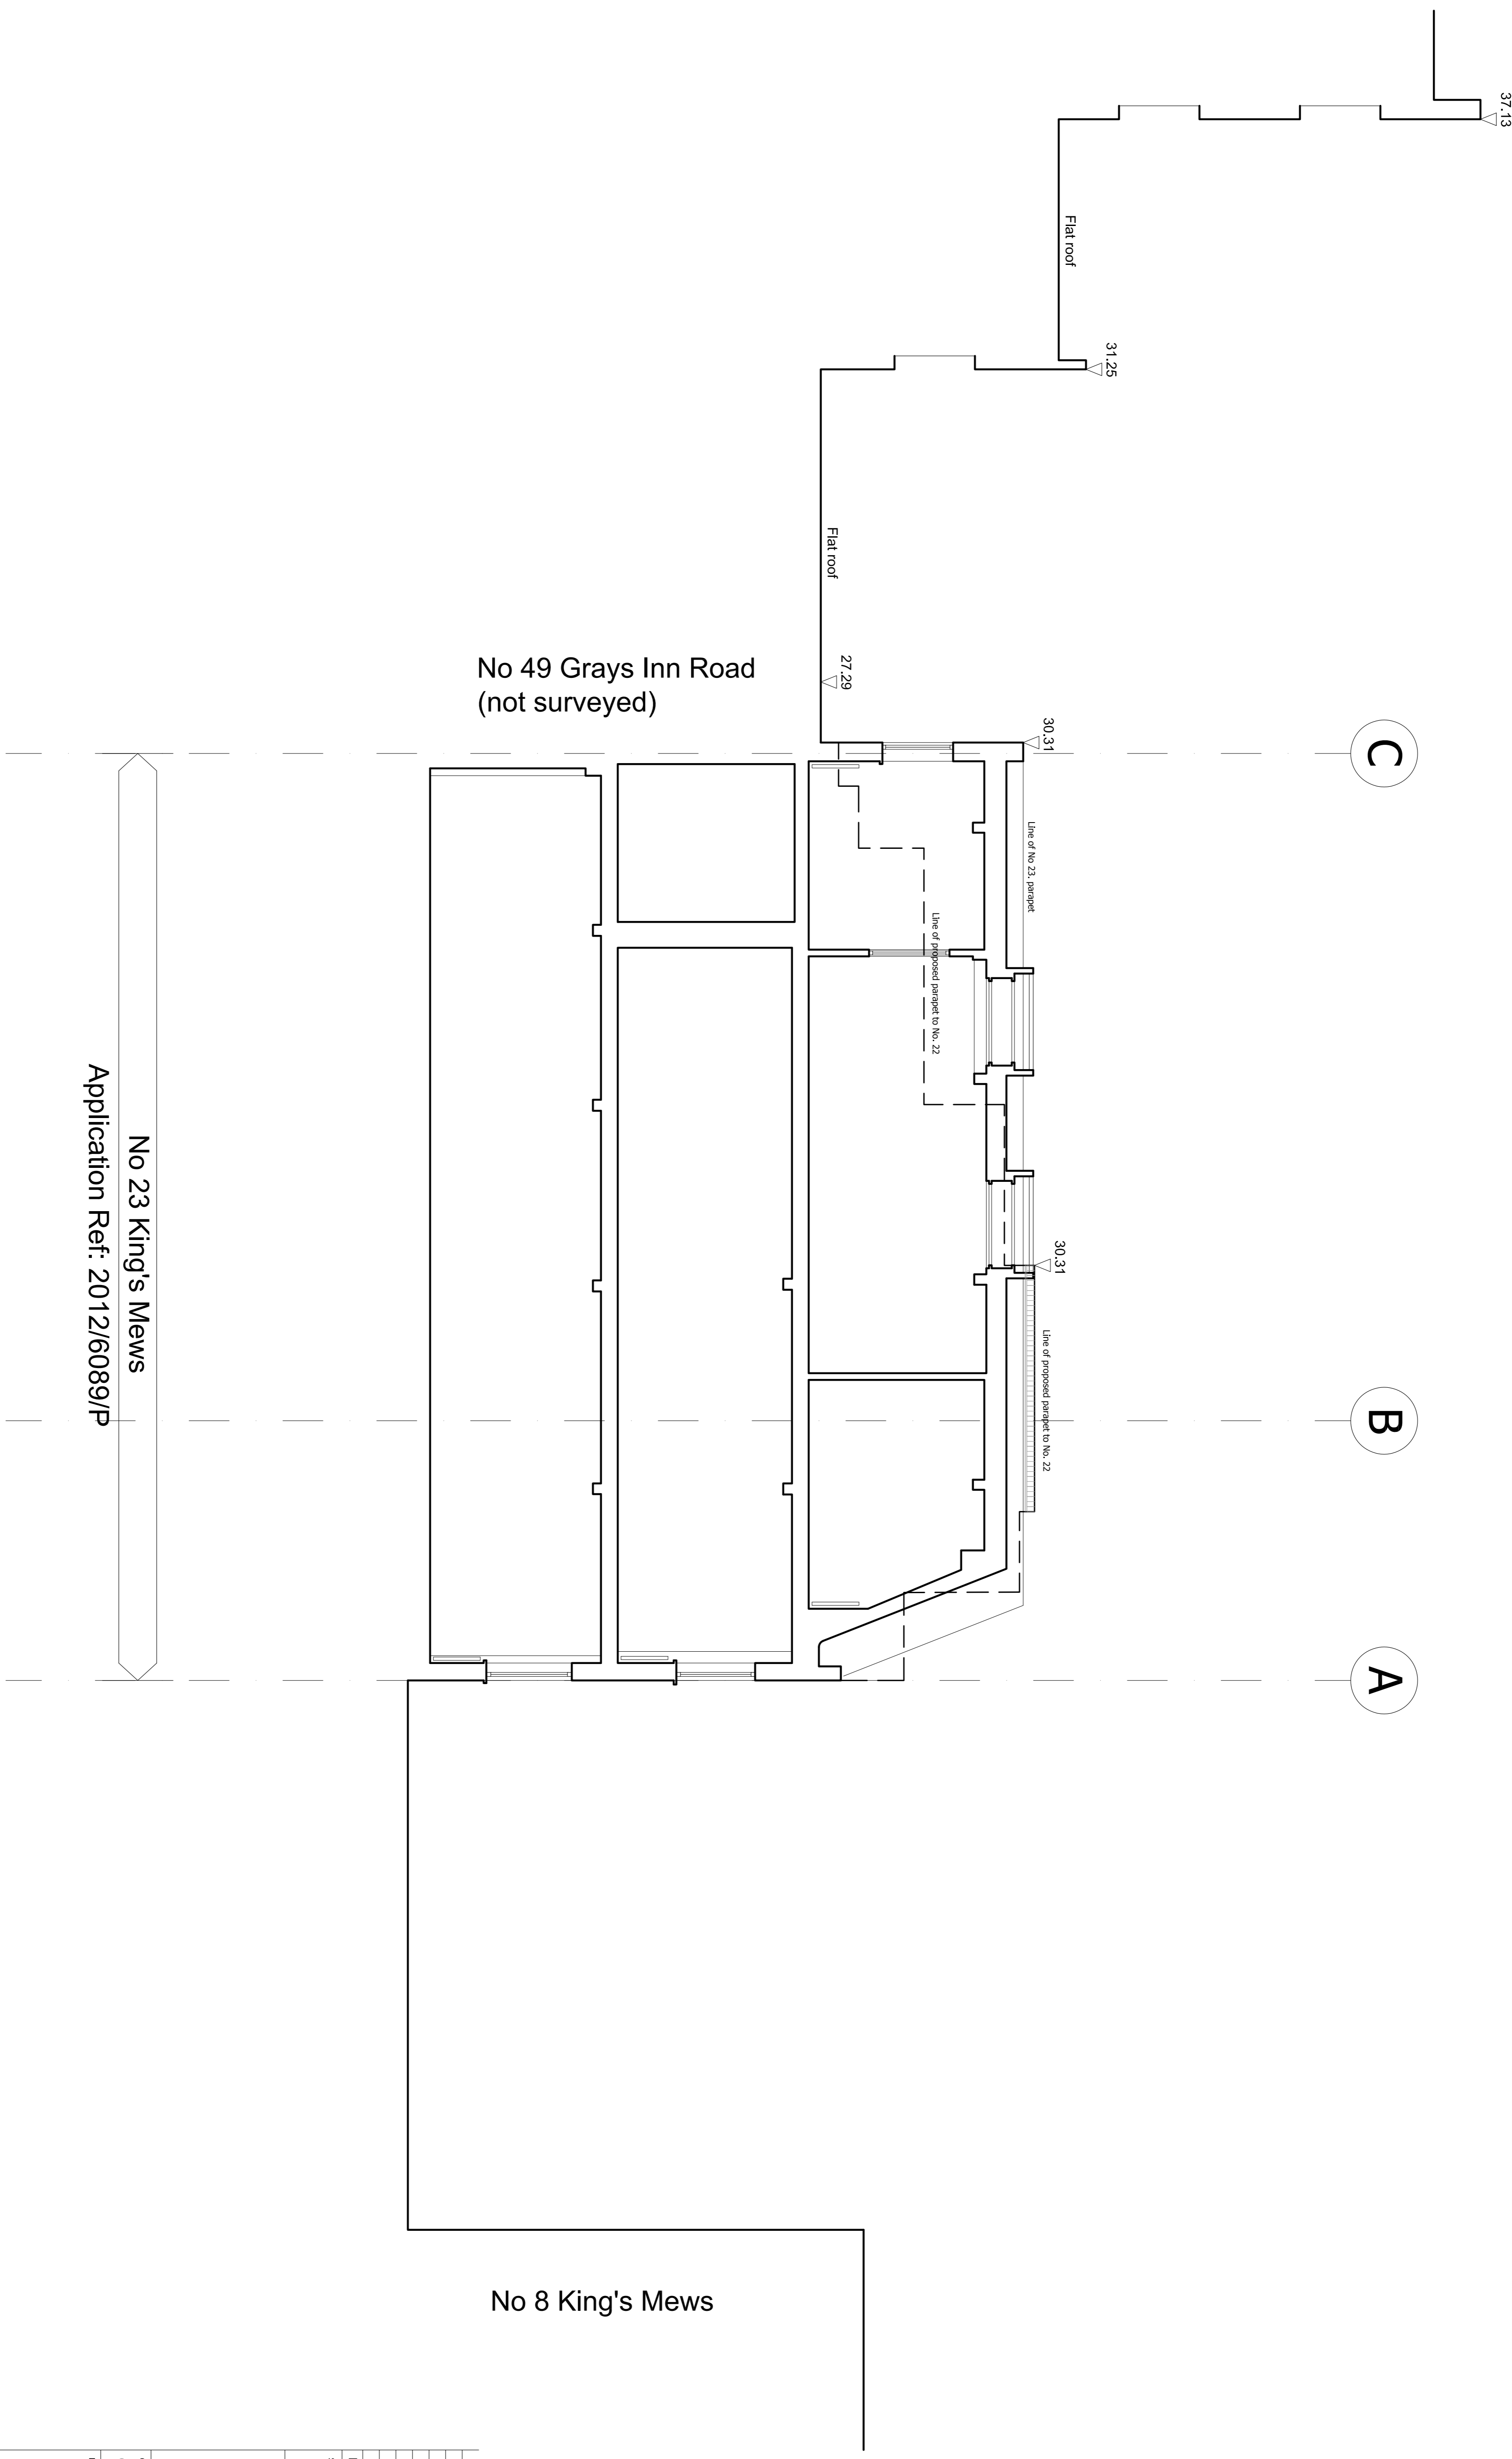

Rev	Description	Date	By
-	-	-	-
-	-	-	-

Status: Preliminary

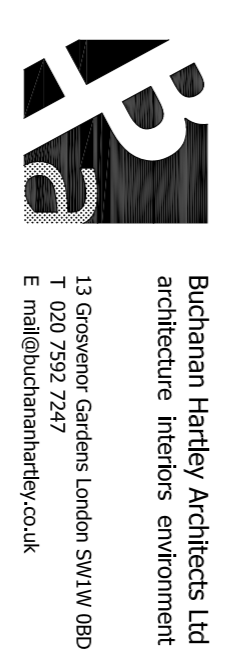

Client: Queens Gate Holdings
Project: 22 King's Mews
London WC1N 2JB

Title: Section D-D
Proposed

Scale: 1:50 @A1
Date: 14/08/2014

Drawn: SLW
Checked: MH

Project No: 0645
Drawing No: L(-) 109

No 23 King's Mews
Application Ref: 2012/6089/P