


L-L

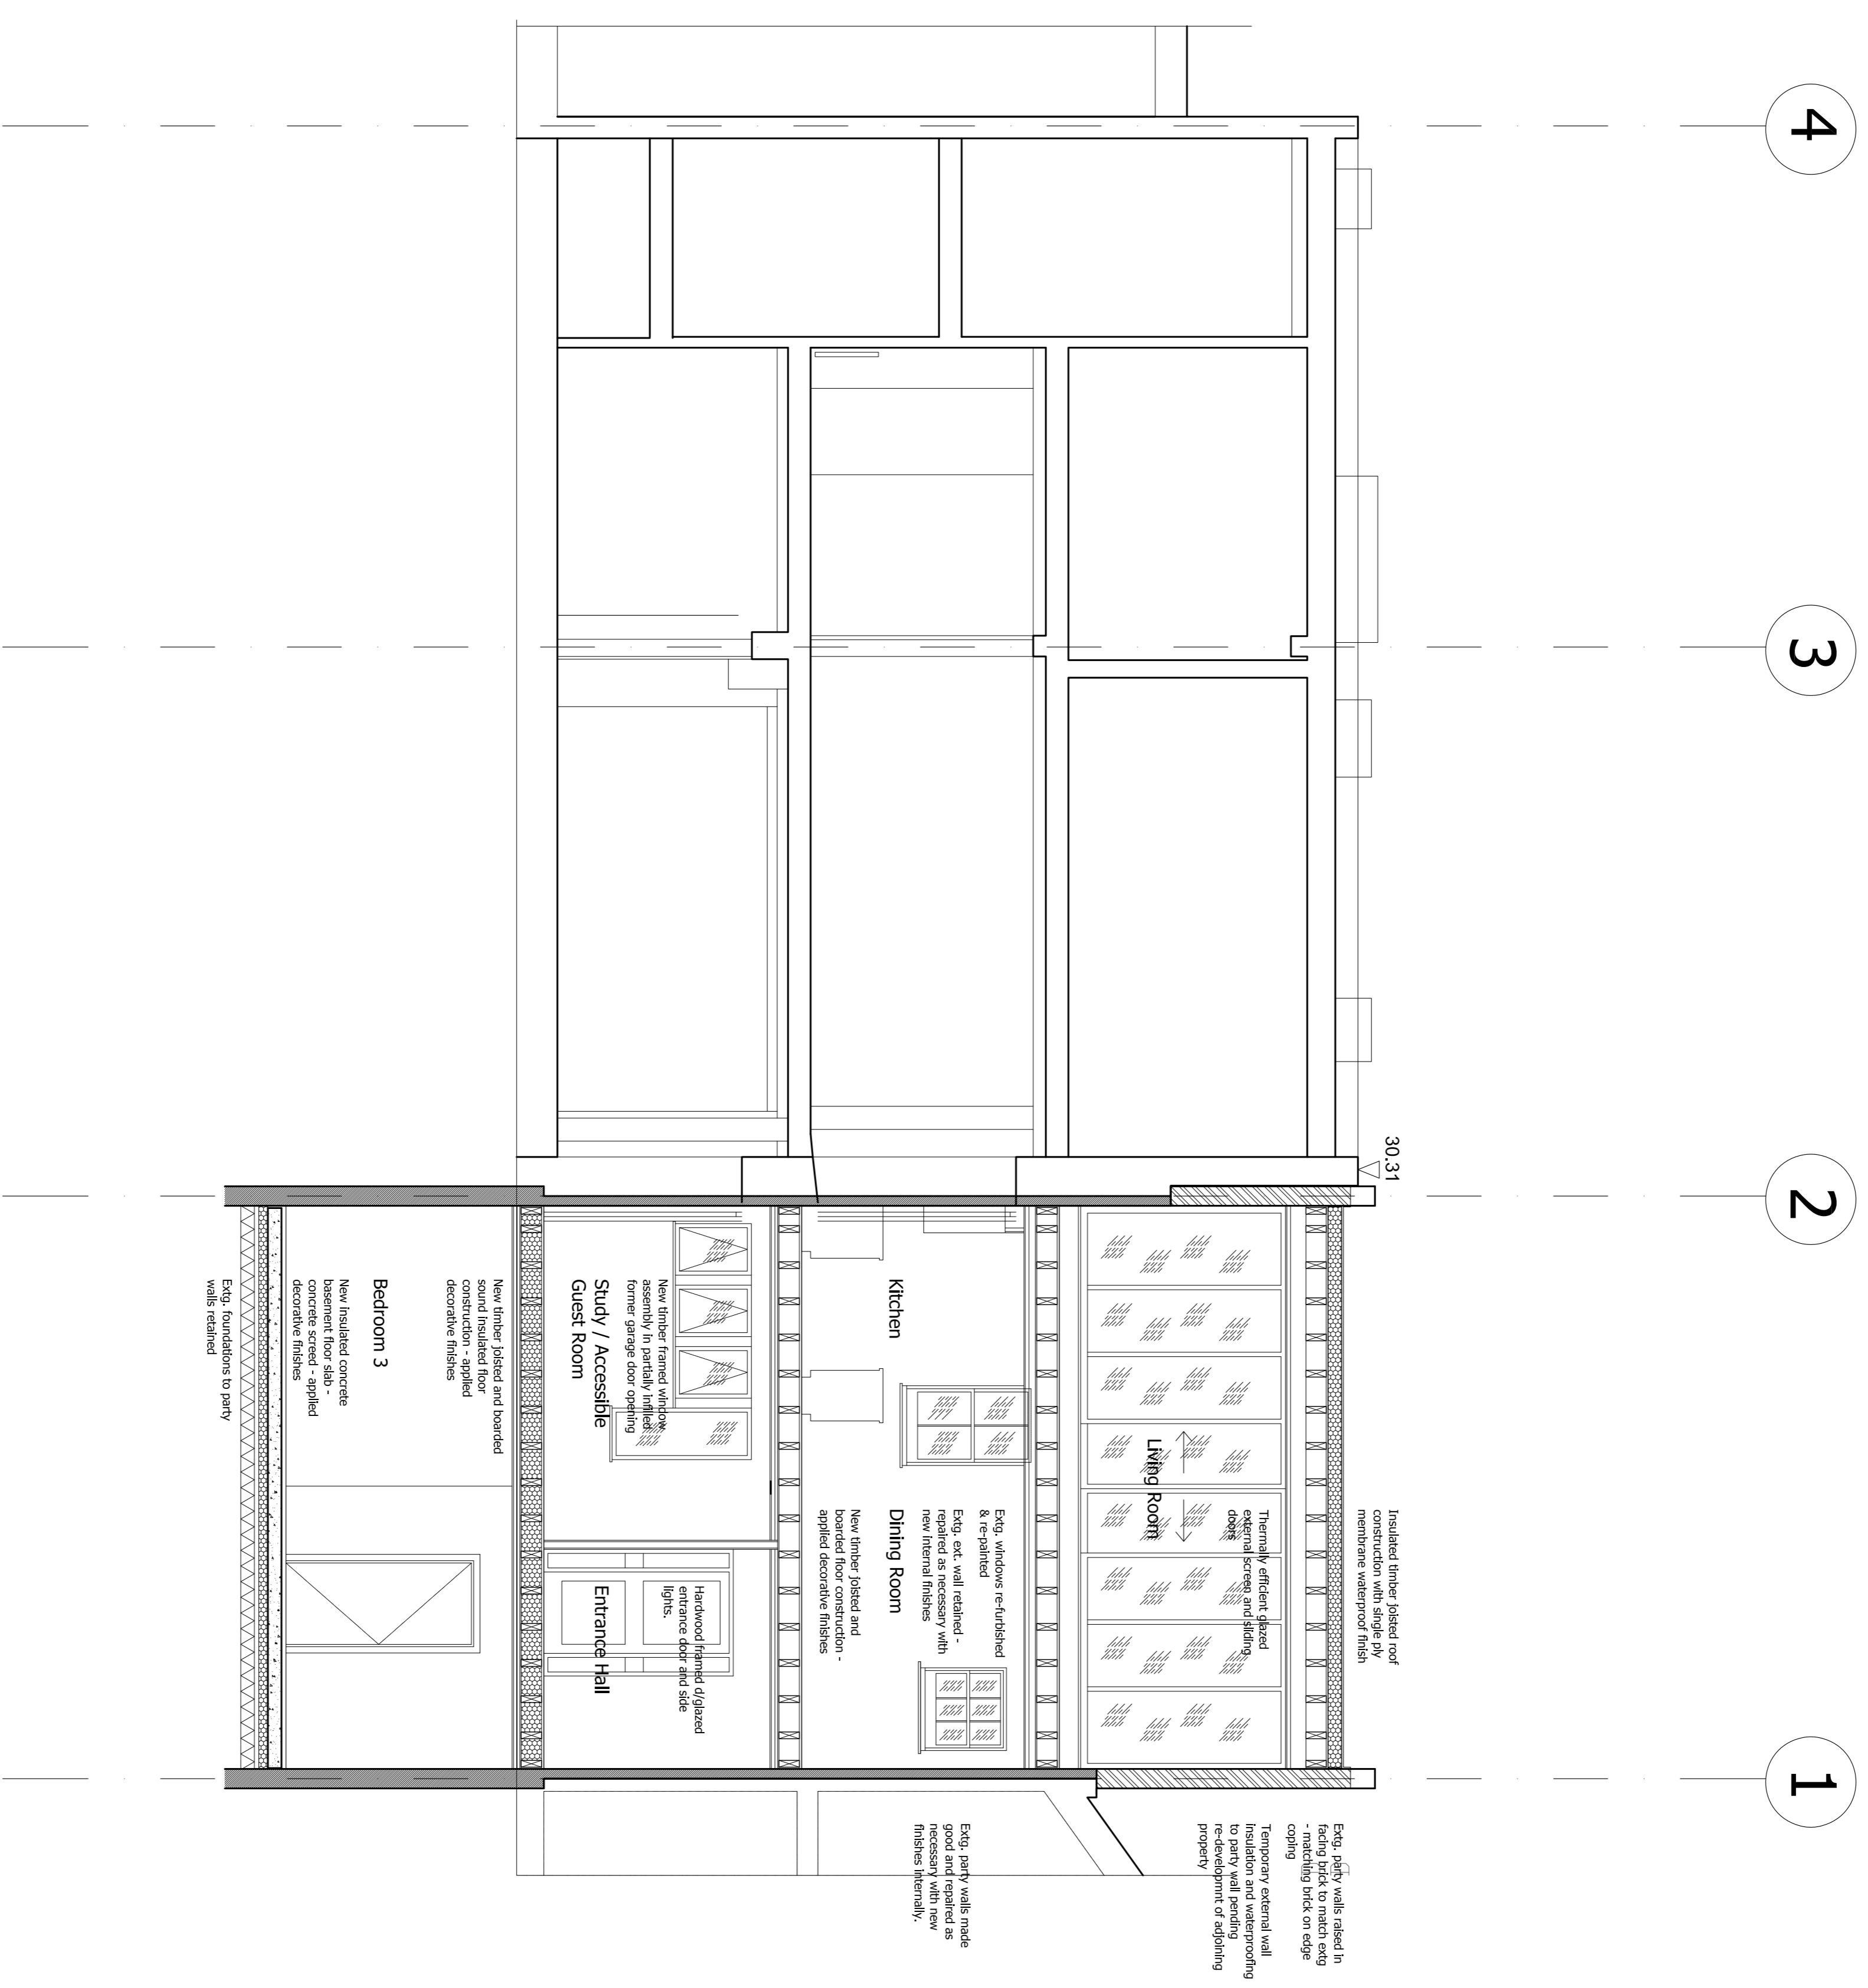

Rev	Description	Date	By
-	-	-	-
-	-	-	-

Scale

Series

Preliminary

B

Buchanan Hartley Architects Ltd
architecture interiors environment

17 Gosmore Gardens London SW1W 0BD
E: mail@buchananhartley.co.uk

Client
Queens Gate Holdings

Project
22 King's Mews
London WC1N 2JB

Title
Section L-L
Proposed

Scale
1:50 @A1

Date
14/08/2014

Drawn
SLW

Checked
MH

Project No
L(-) 116

REV