



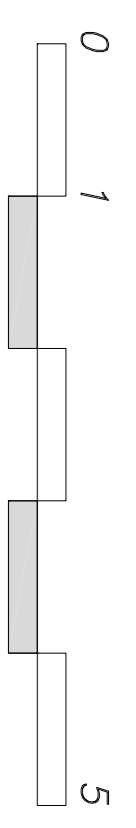

Legend

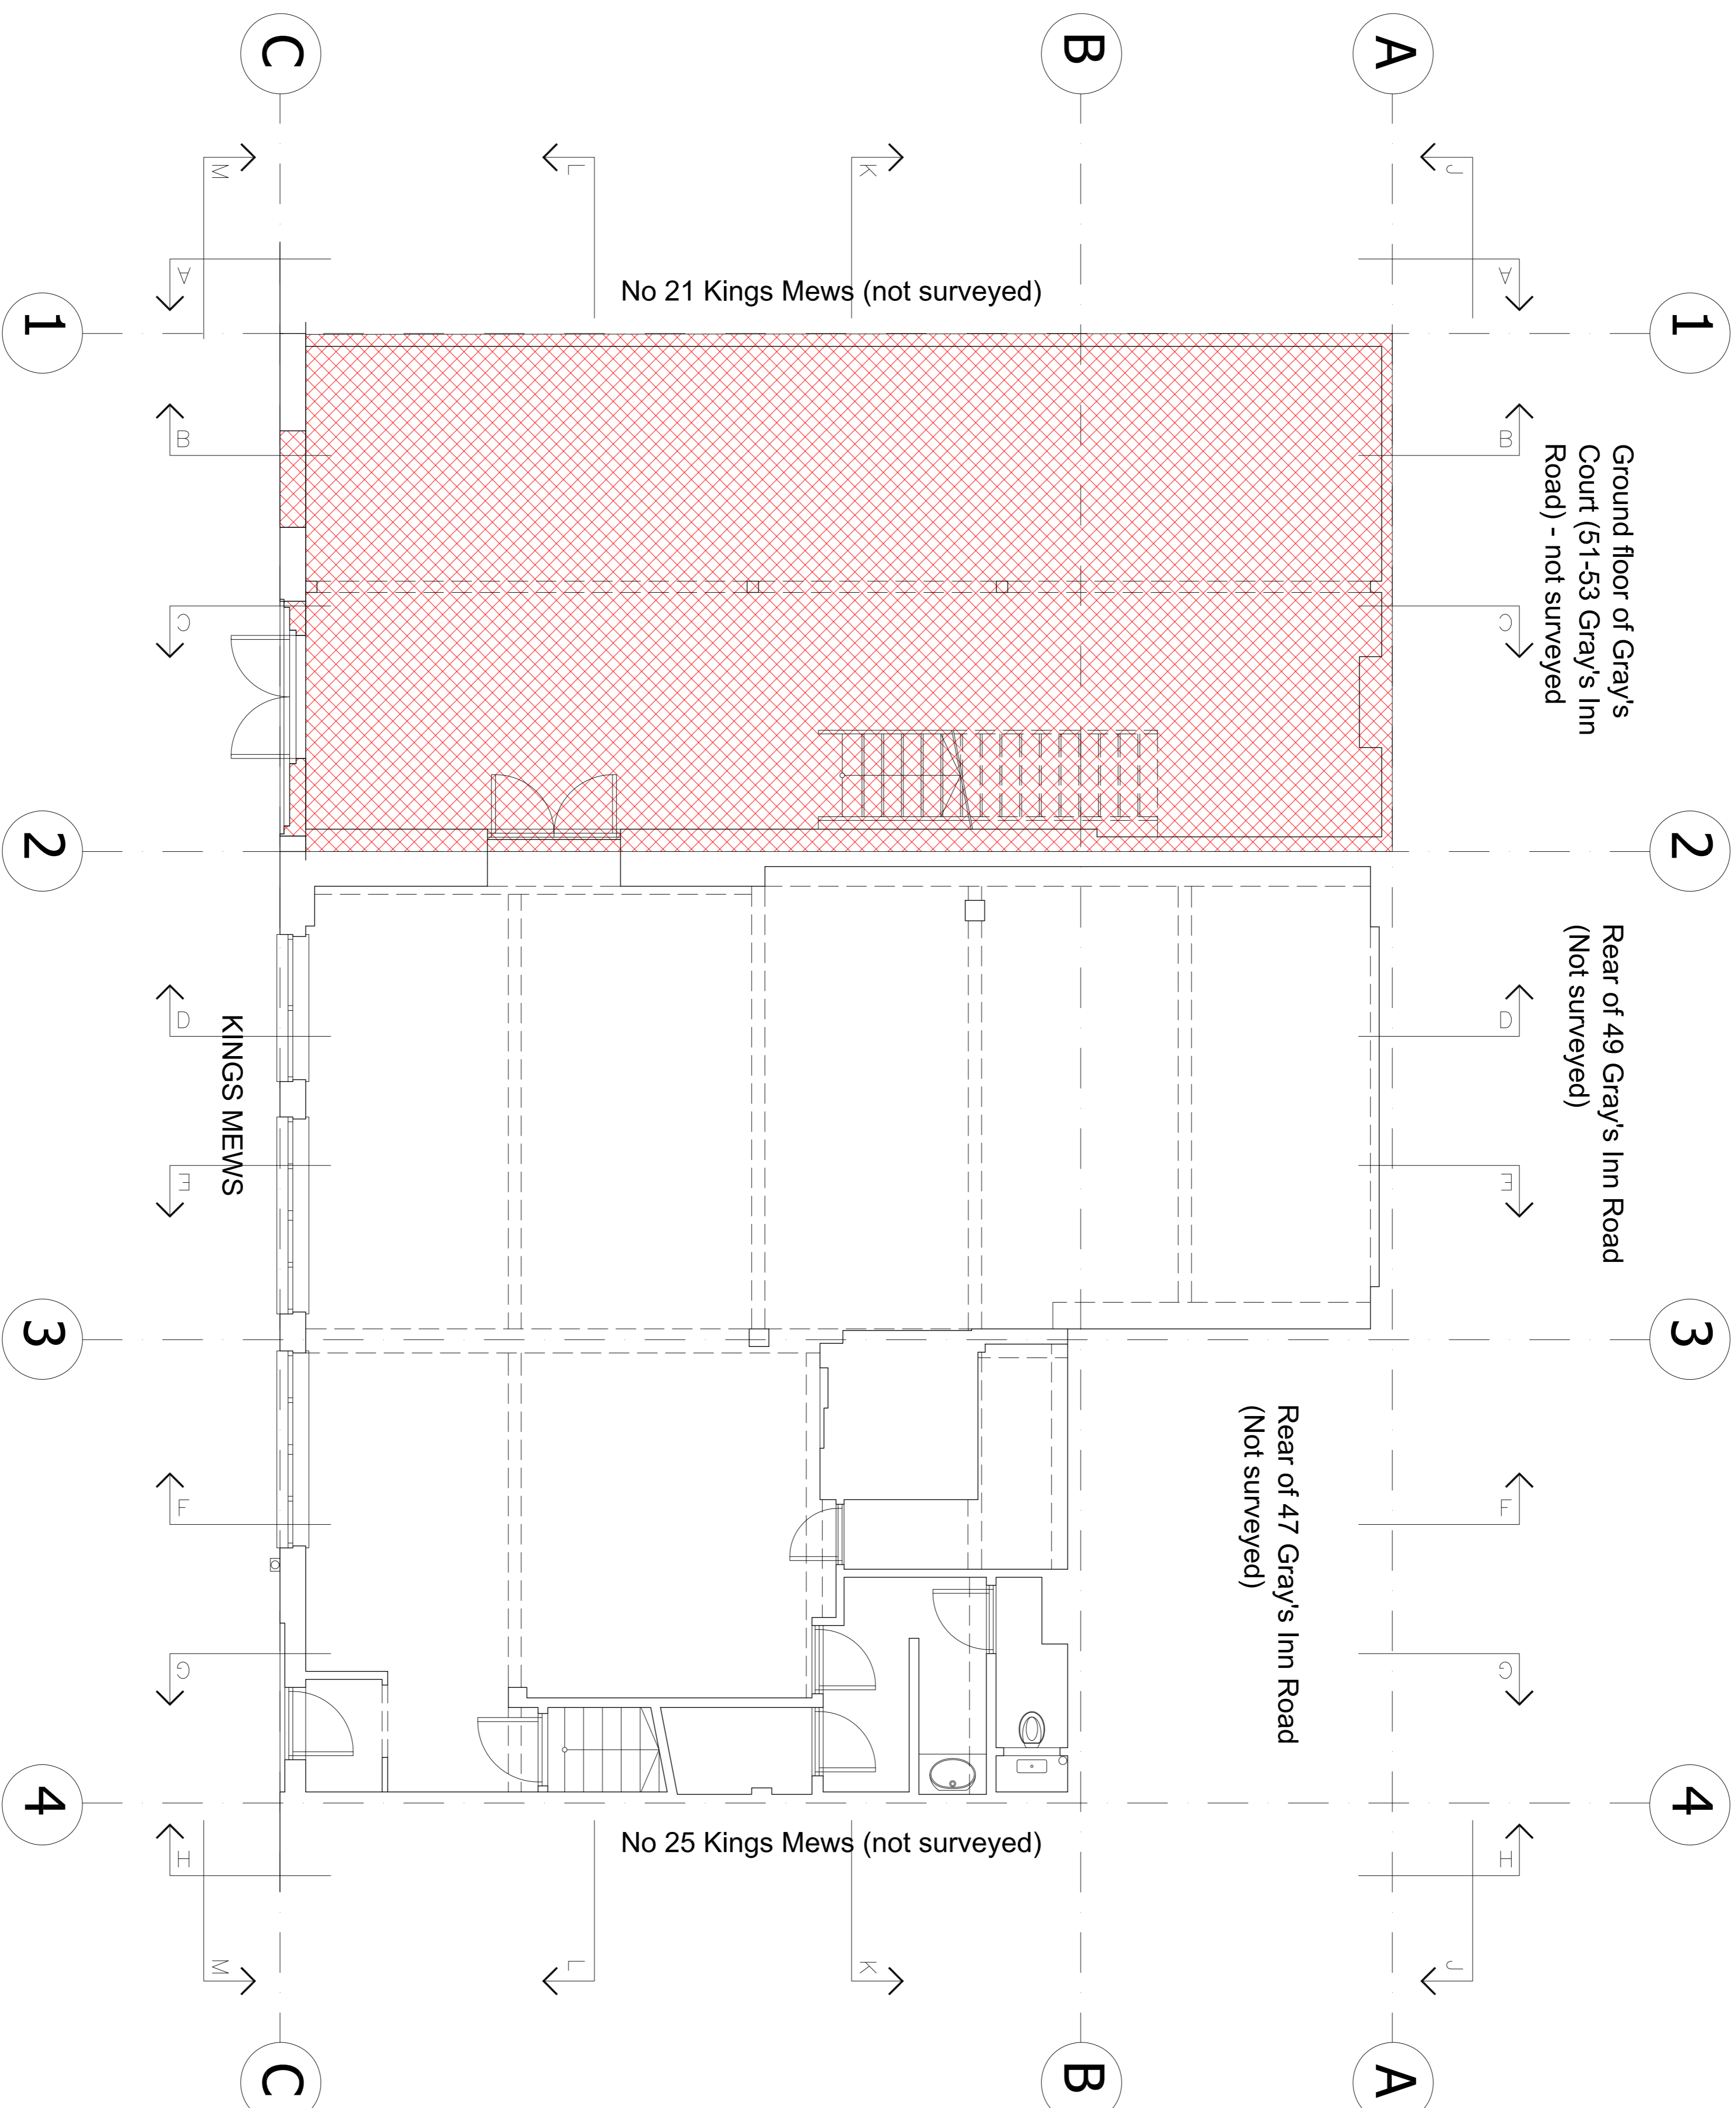

Rev	Description	Date	By
-	-	-	-
-	-	-	-

Status
Preliminary

Buchanan Hartley Architects Ltd
architecture interiors environment
13 Goswold Gardens London SW1W 0BD
T 020 7592 7247
E mail@buchananhartley.co.uk

Client
Queens Gate Holdings

Project
22 King's Mews
London WC1N 2JB

Title
Plan Level 0
Existing

Scale	1:50@A1
Date	14-08-2014
Drawn	SLW
Checked	MH
Project No.	
Drawn No.	
REV	