



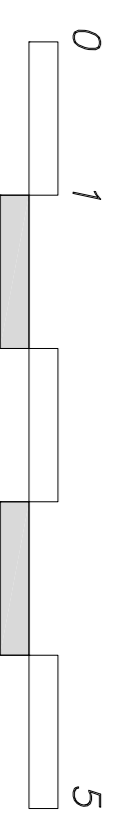

Legend

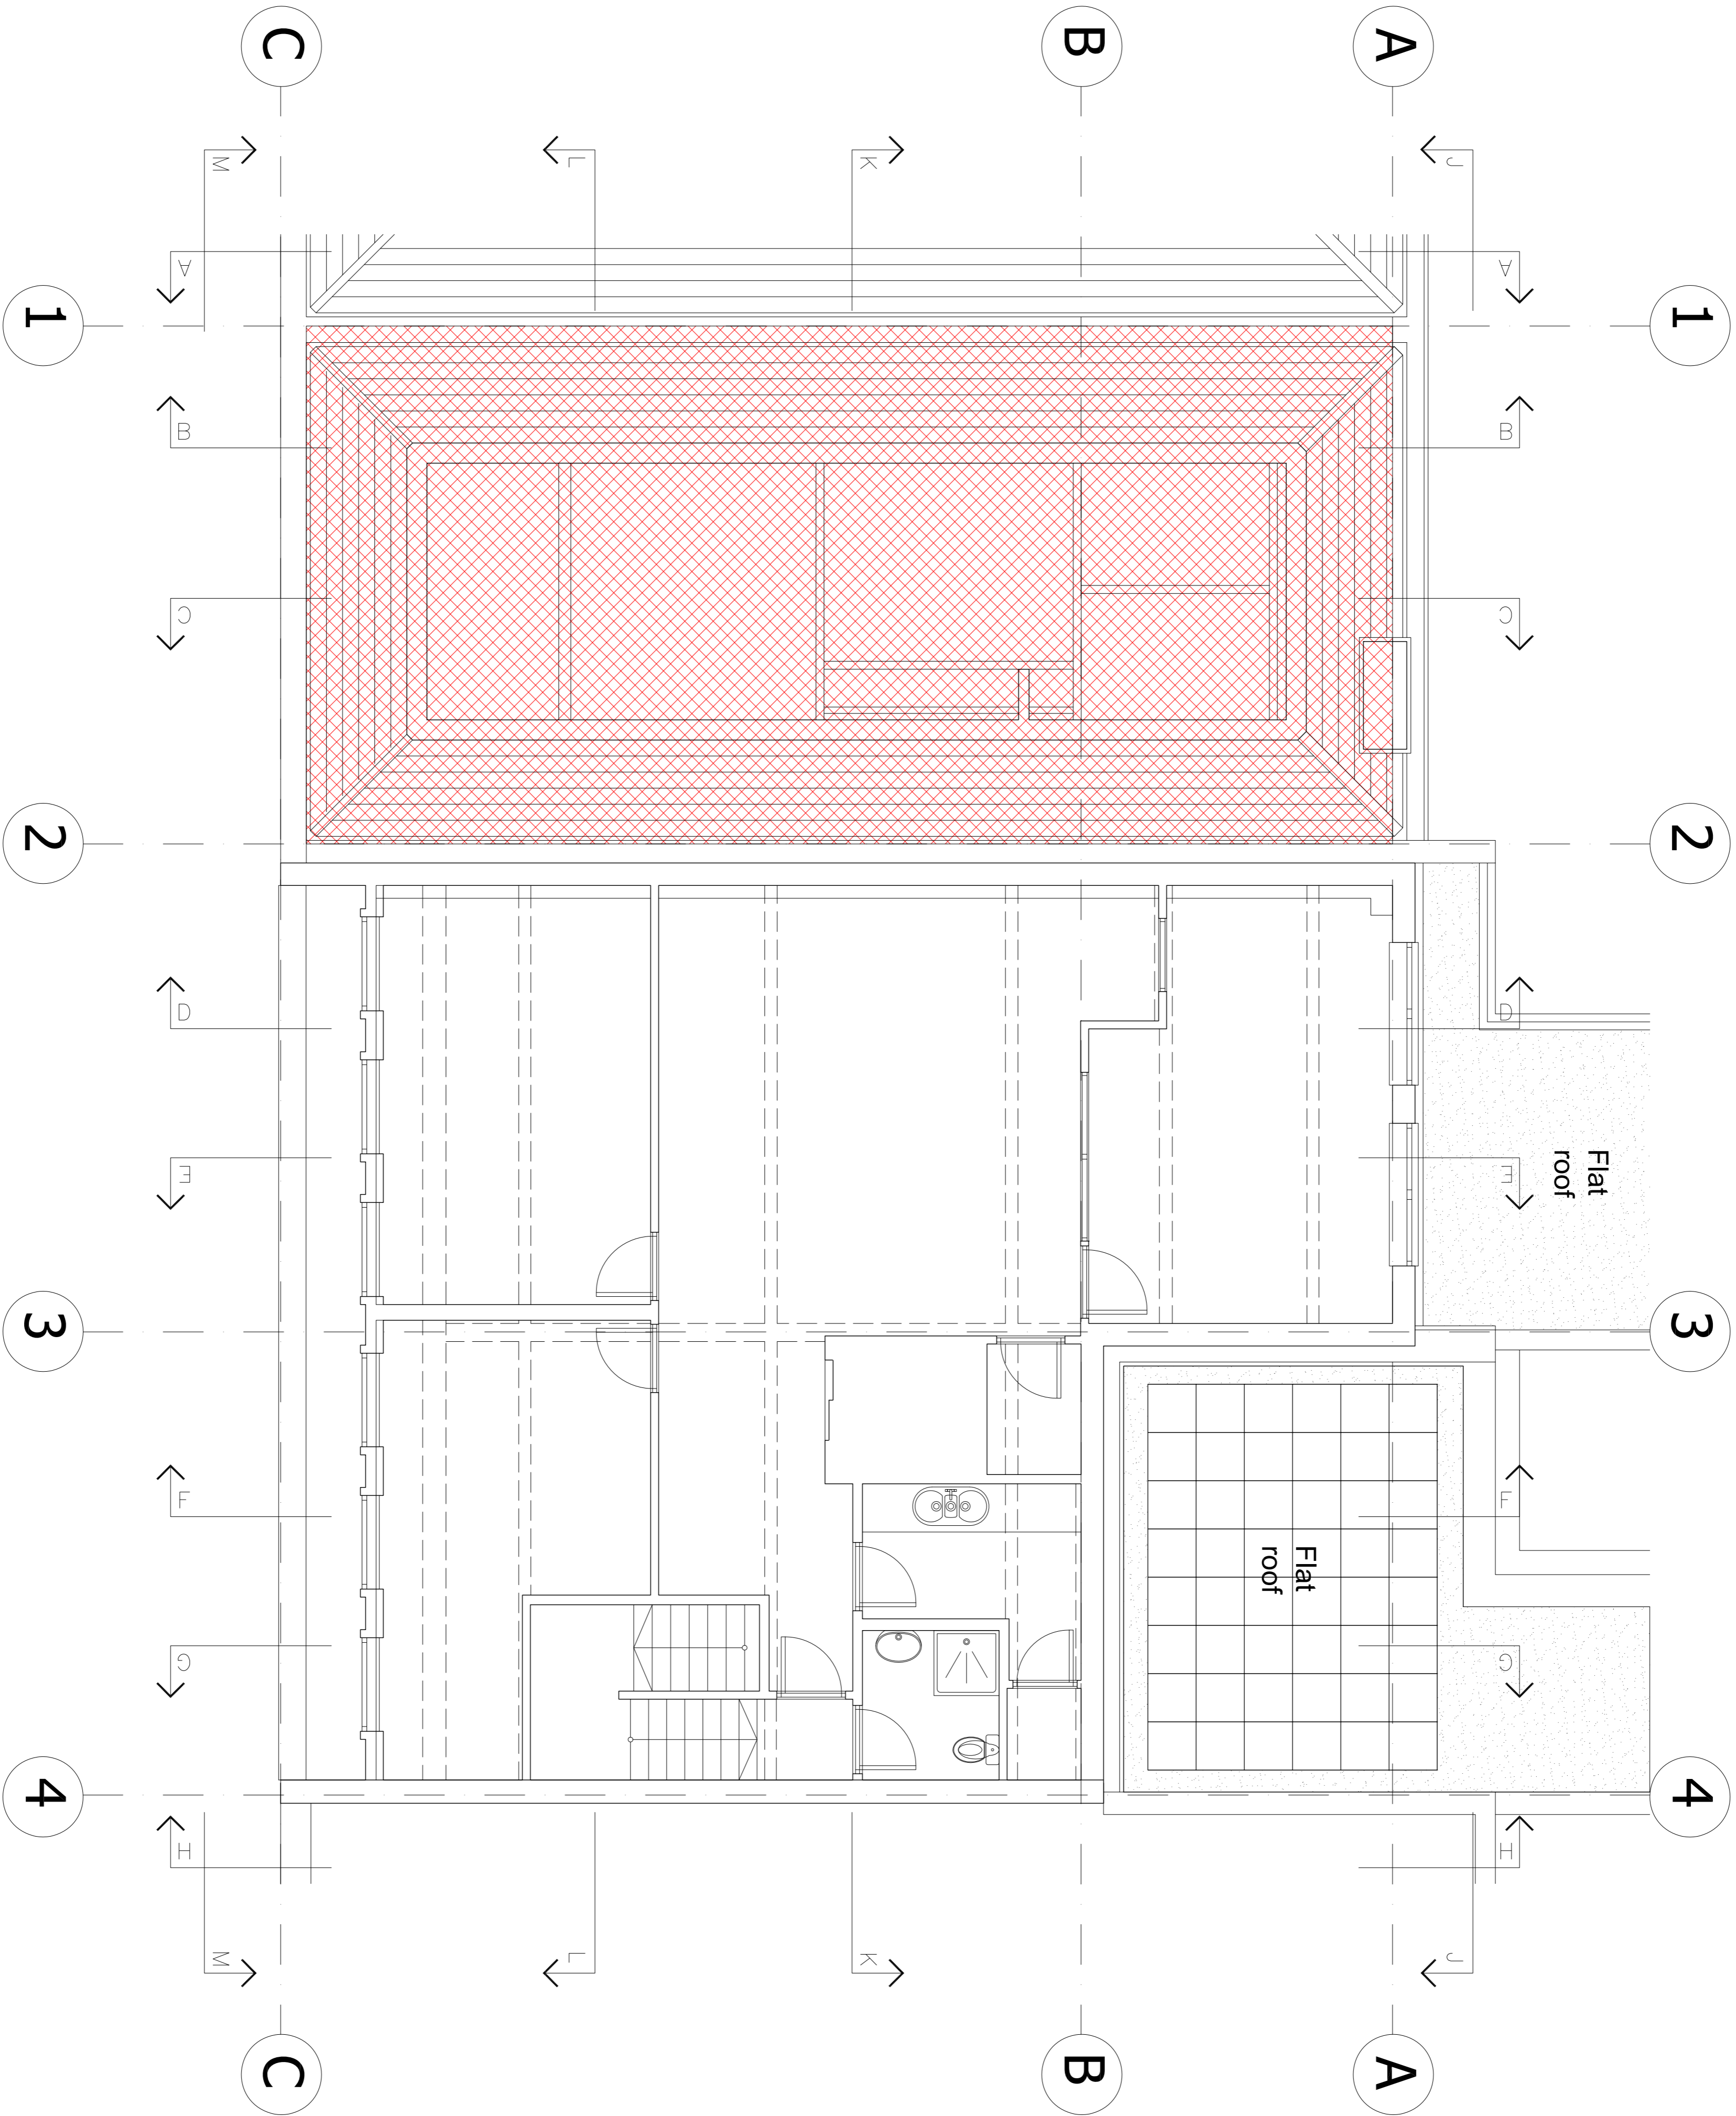

Rev	Description	Date	By
-	-	-	-
-	-	-	-

Preliminary



Client
Queens Gate Holdings

Project
22 King's Mews
London WC1N 2JB

Title
Plan Level 2
Existing

Scale
1:50@A1

Date
14.08.2014

Drawn
SLW

Checked
REV

Project No
0645

Revision No
L(EX) 104