



KEY PLAN

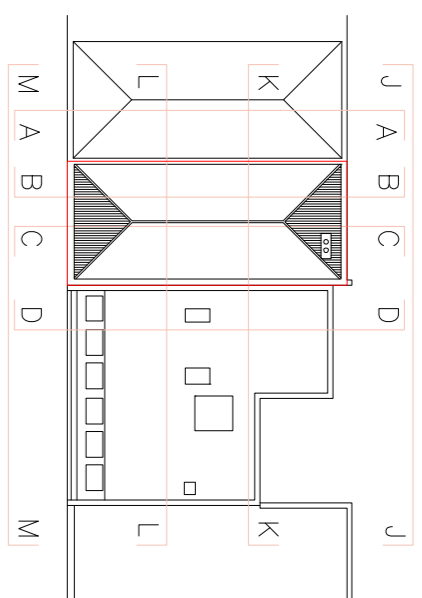

Legend

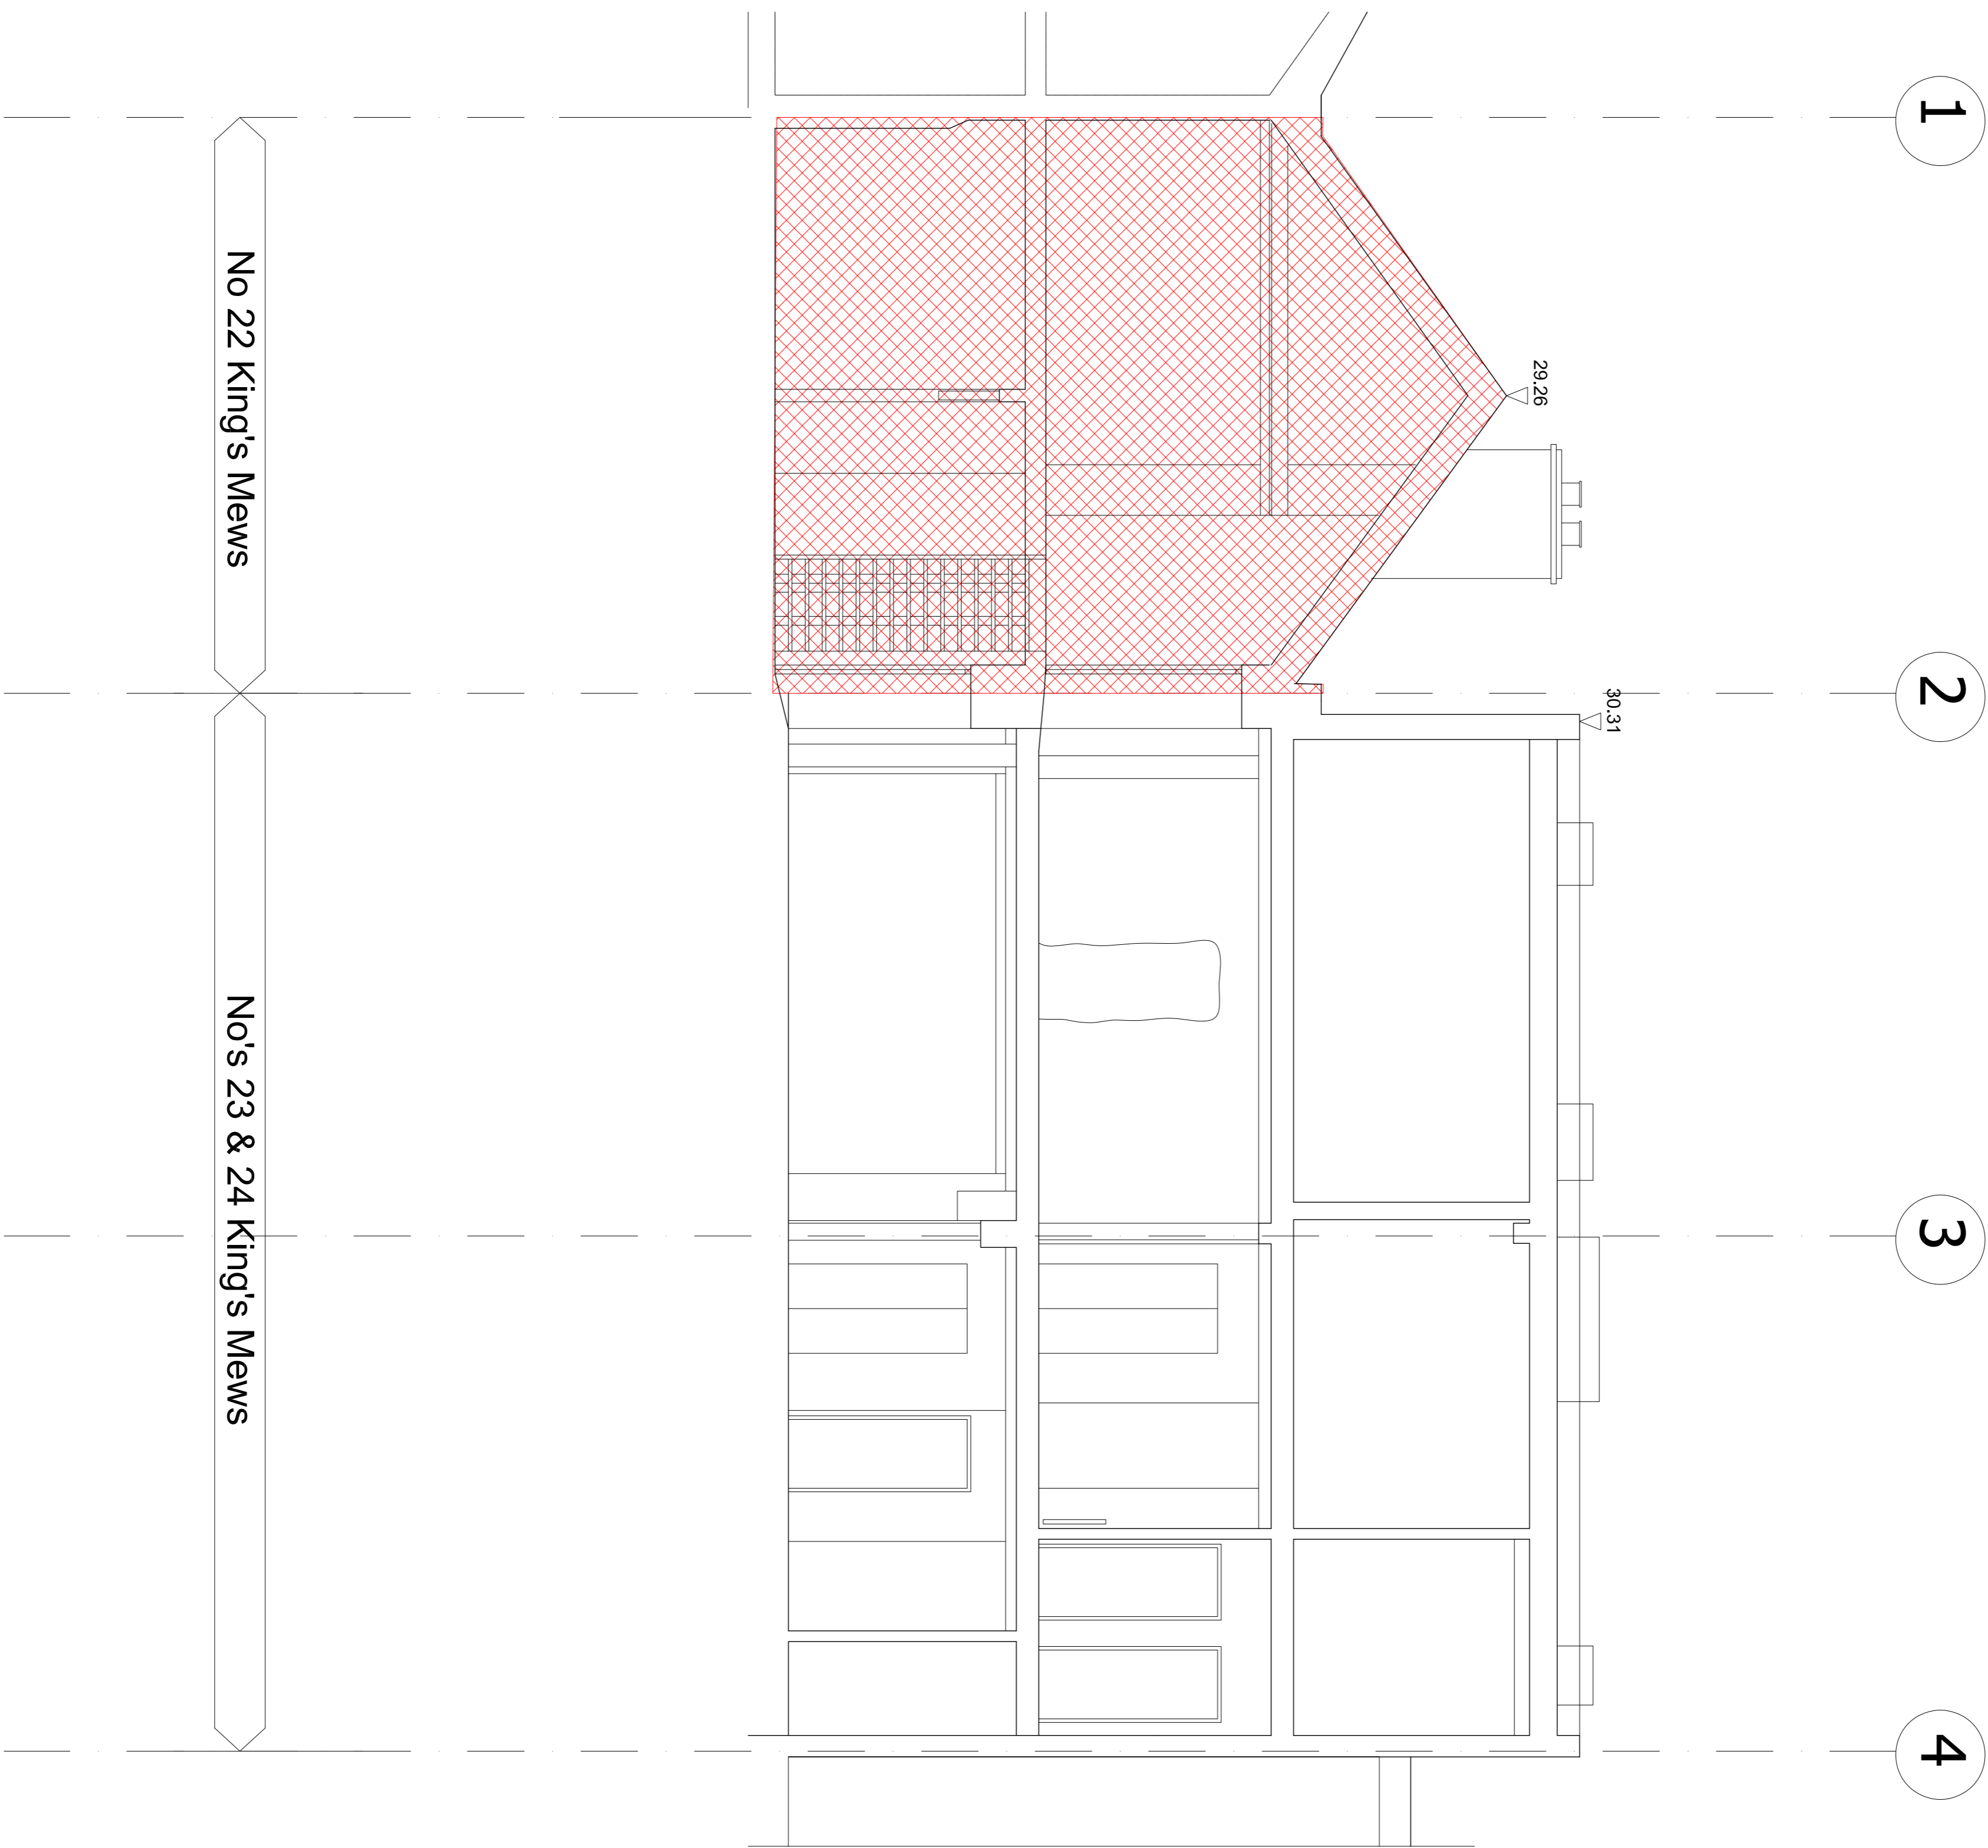


No 22 King's Mews

No's 23 & 24 King's Mews

Rev	Description	Date	By
-	-	-	-
-	-	-	-

Status
Preliminary

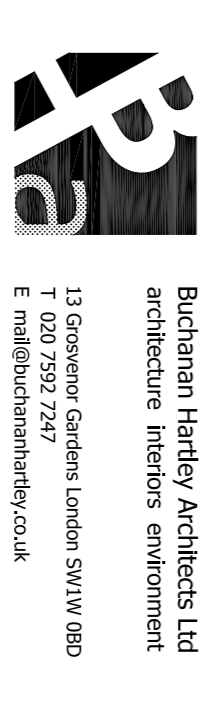

Client
Queens Gate Holdings

Project
22 Kings Mews
London WC1N 2JB

Title
Section KK
Existing

Scale
1:50@A1

Date
14/08/2014

Drawn
SLW

Checked
MH

Drawing No
L(EX) 115

REV