



KEY PLAN

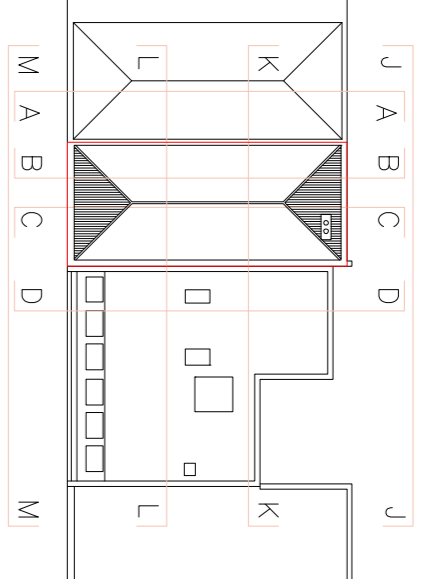

Legend

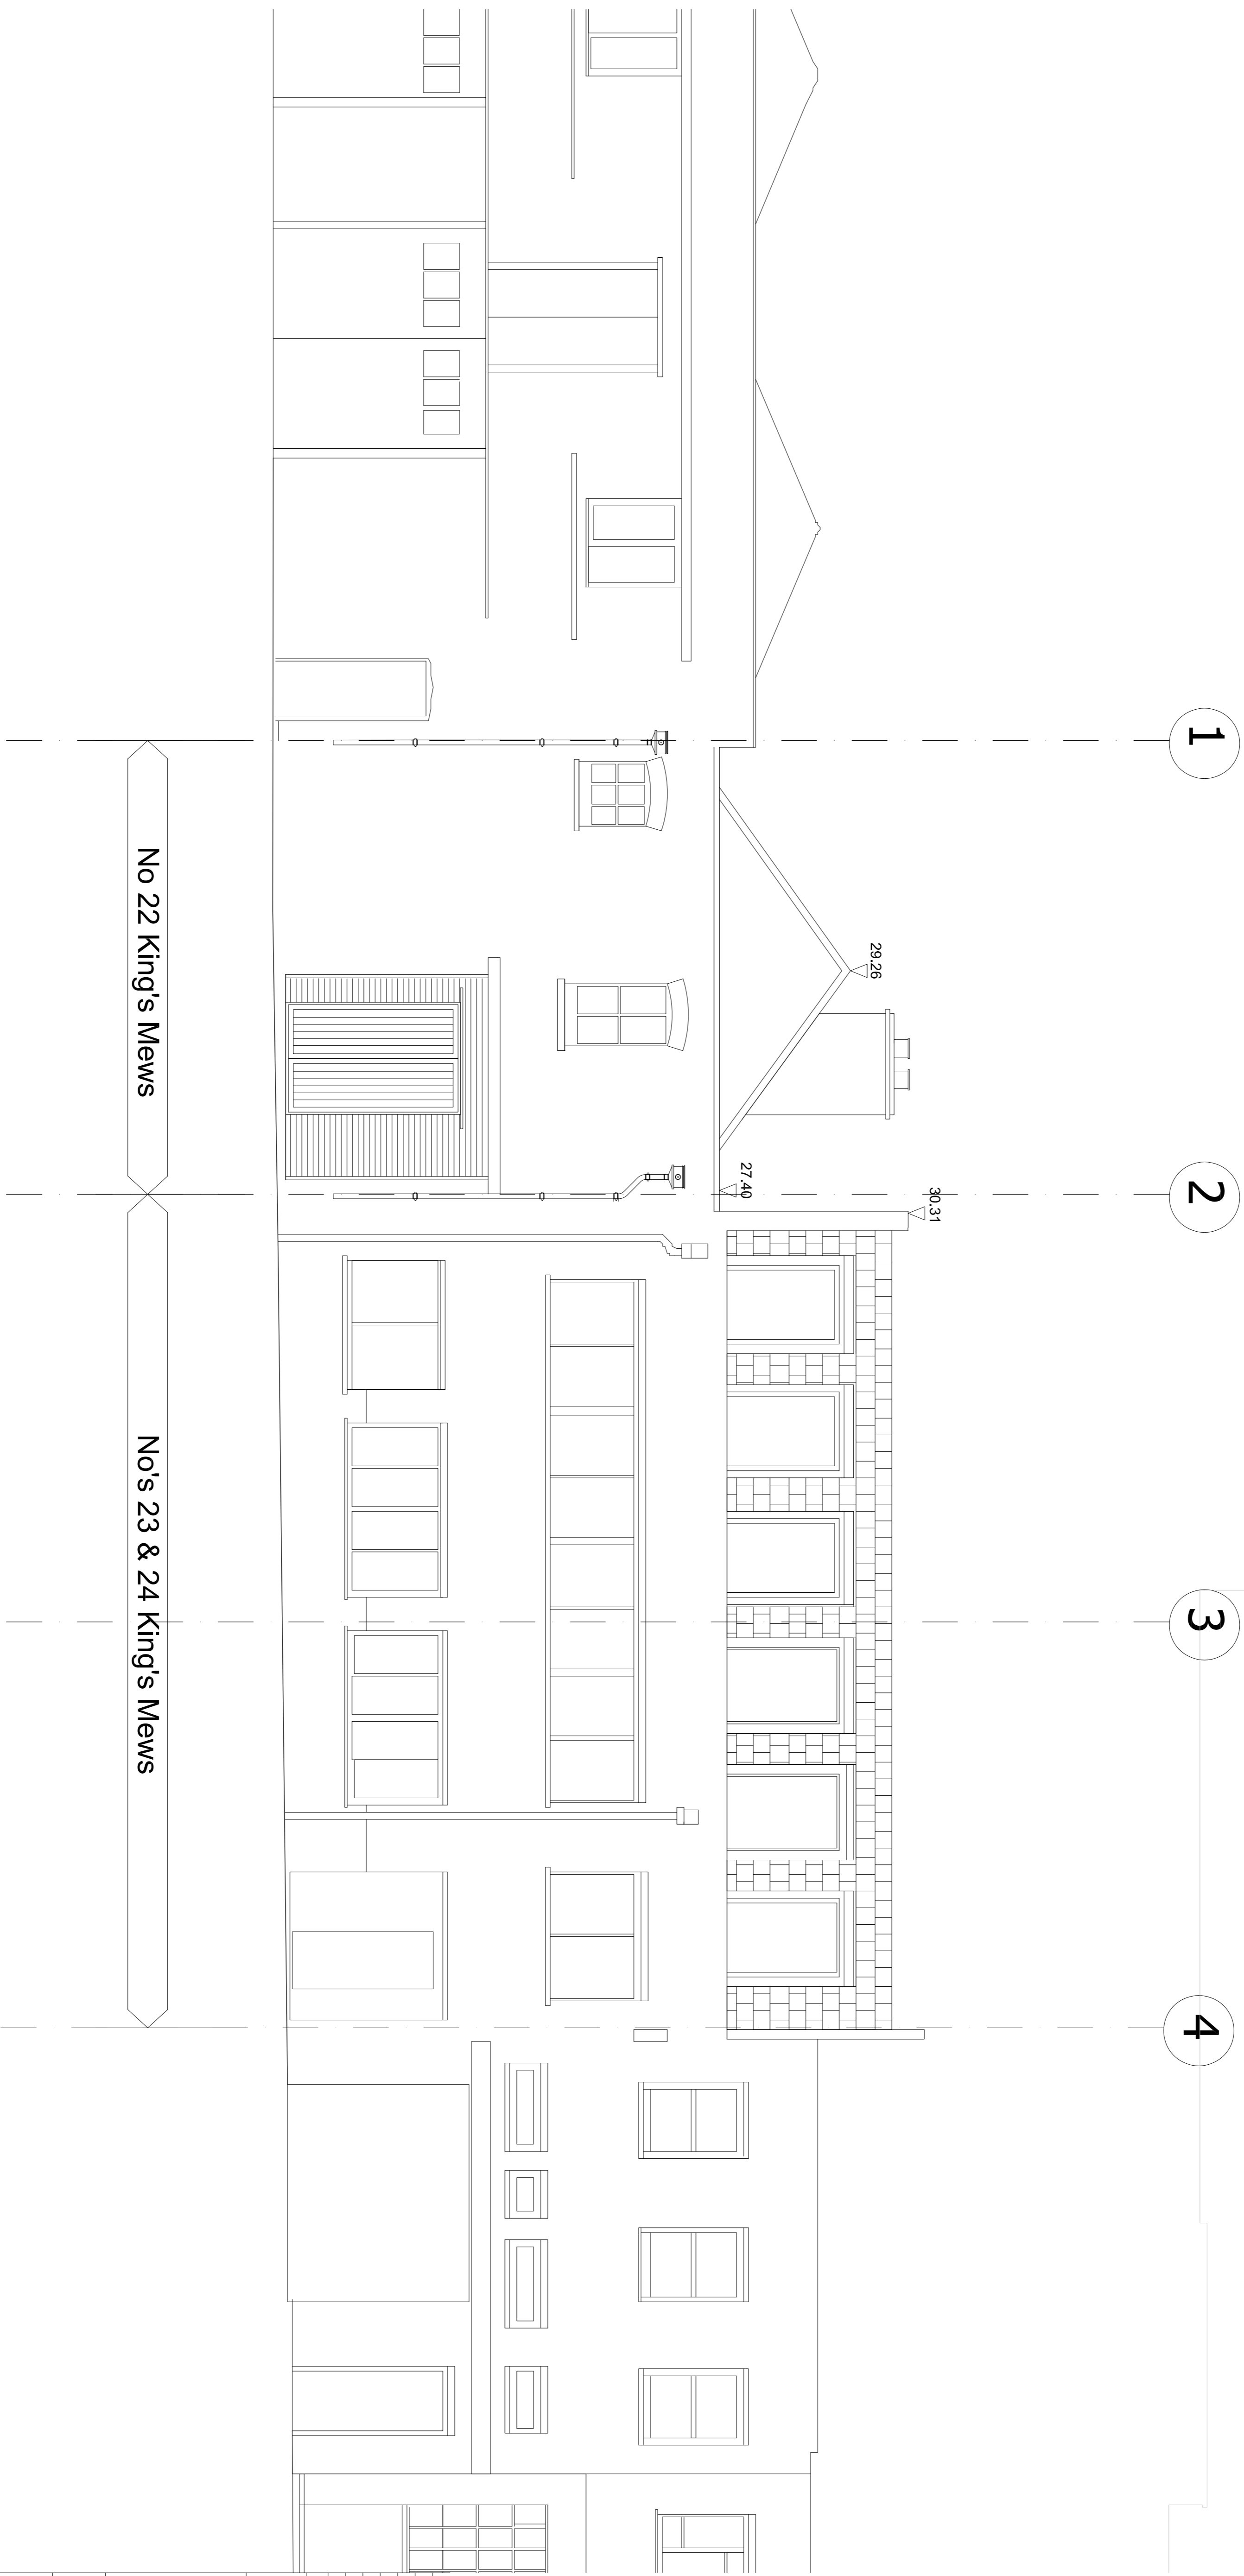

Rev	Description	Date	By
-	-	-	-
-	-	-	-

Status

Preliminary



Buchanan Hartley Architects Ltd
architecture interiors environment
13 Goswold Gardens London SW1W 0BQ
T 020 7592 7247
E mail@buchananhartley.co.uk

Client
Queens Gate Holdings

Project
22 Kings Mews
London WC1N 2JB

Title

Section MM

Existing

Scale
1:50@A1

Date
14/08/2014

Drawn
SLW

Project No
0645

Drawing No
L(EX) 117

REV