

Dimensions to be verified on site.
Figured dimensions to take preference to those scaled.

This Drawing is the property of CHARLES FUNKE ASSOCIATES.
Copyright is reserved by them and the drawing is issued on the condition that it is not copied, reproduced, retained or disclosed to any unauthorised person, either wholly or in part without the consent in writing of Charles Funke Associates.

1st Floor 75-81 High Street Godalming Surrey GU7 1AW
Telephone: (01483) 608 890. Fax: (01483) 608 920.
e-mail: mail@charlesfunke.com web: www.charlesfunke.com


Key:

- Tree Canopy
- Tree RPA
- Site Boundary

NOTE:

There are no trees within the site boundary. Those trees surveyed are in proximity to the site and are established street trees.

Refer to Charles Funke Associates documents;
770-0013 Tree Survey Document
770-0014 Tree Protection Document
770_PH4_LAN_PLN_003 Tree Protection Plan

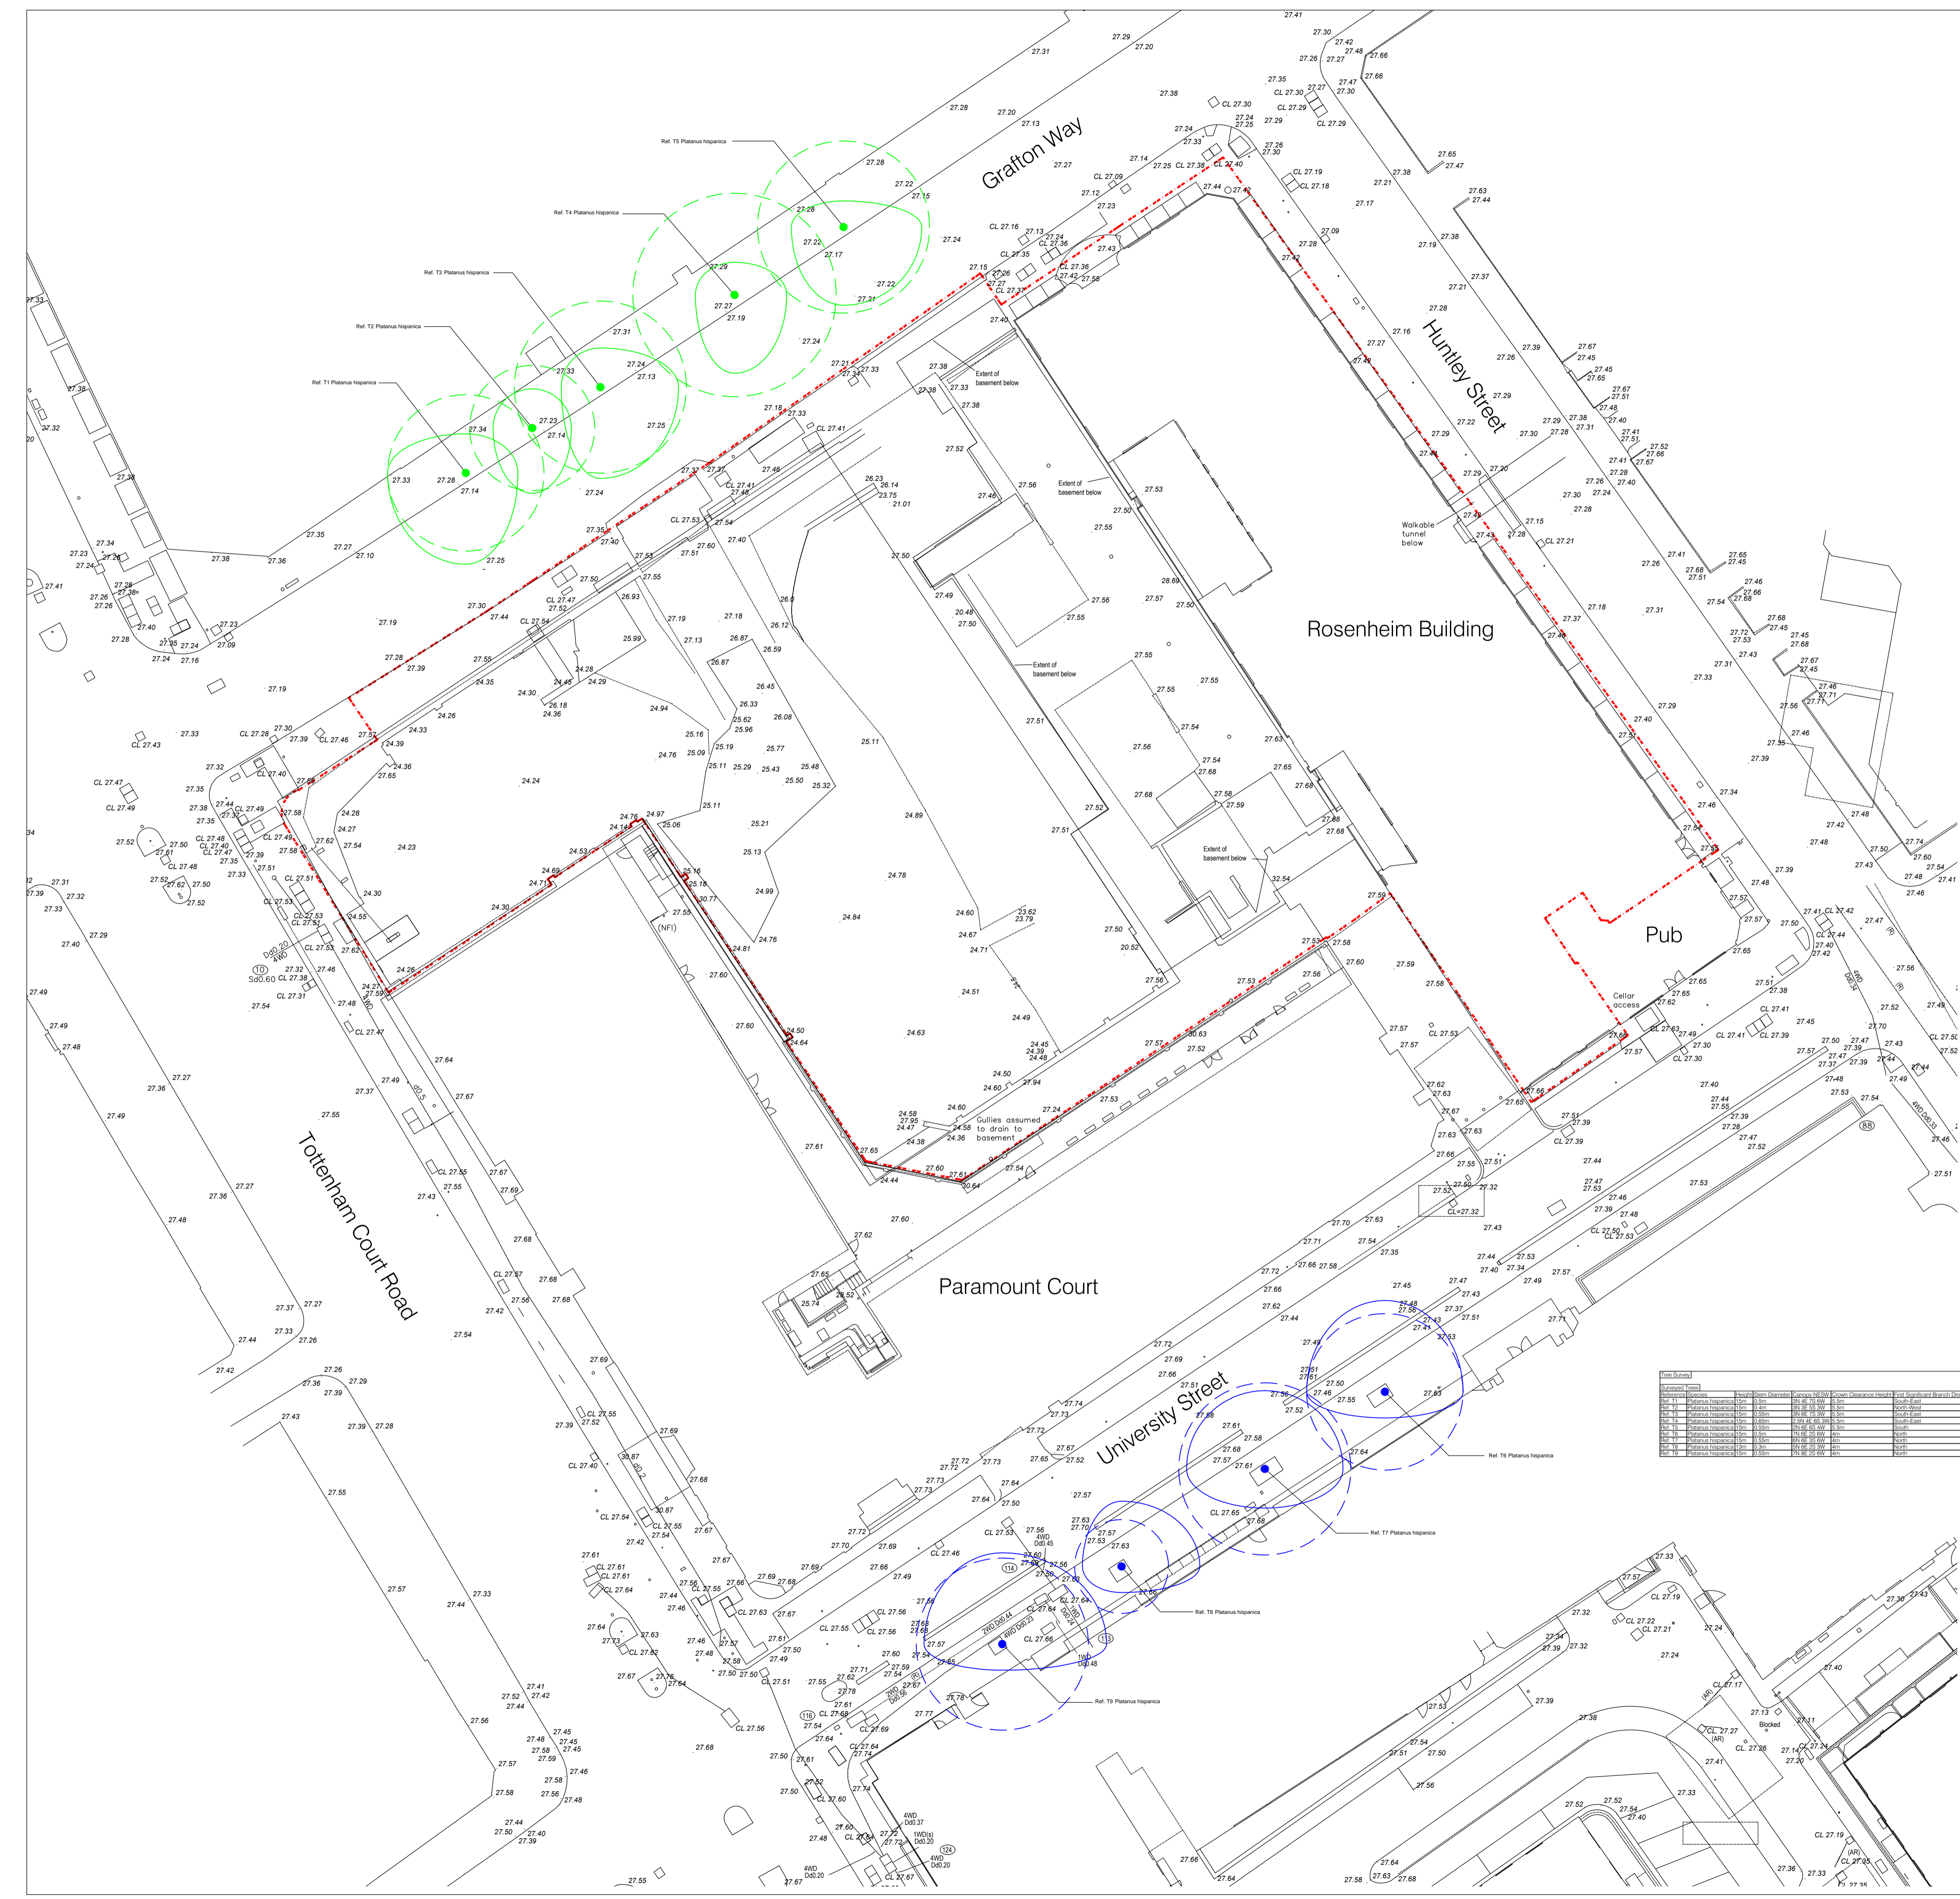



REVISION _____ DATE _____

CHARLES FUNKE ASSOCIATES
CHARTERED LANDSCAPE ARCHITECTS

Telephone: (01483) 429890 Fax: (01483) 609920 e-mail: mail@charlesfunke.com
1st Floor 75-81 High Street Godalming Surrey GU7 1AW

CLIENT	UCLH		
PROJECT	Proton Beam Therapy (The Rosenheim Building)		
DRAWING TITLE	Existing Tree Survey		
DRAWING STATUS	FOR PLANNING		
COMP. FILE NAME	770_PH4_LAN_PLN_002		
DRAWN BY	BS/MY	CHECKED BY	DR
SCALE	1:250 @ A1	DATE	JULY 2014
DRAWING NO.	770_PH4_LAN_PLN_002	REVISION	0