
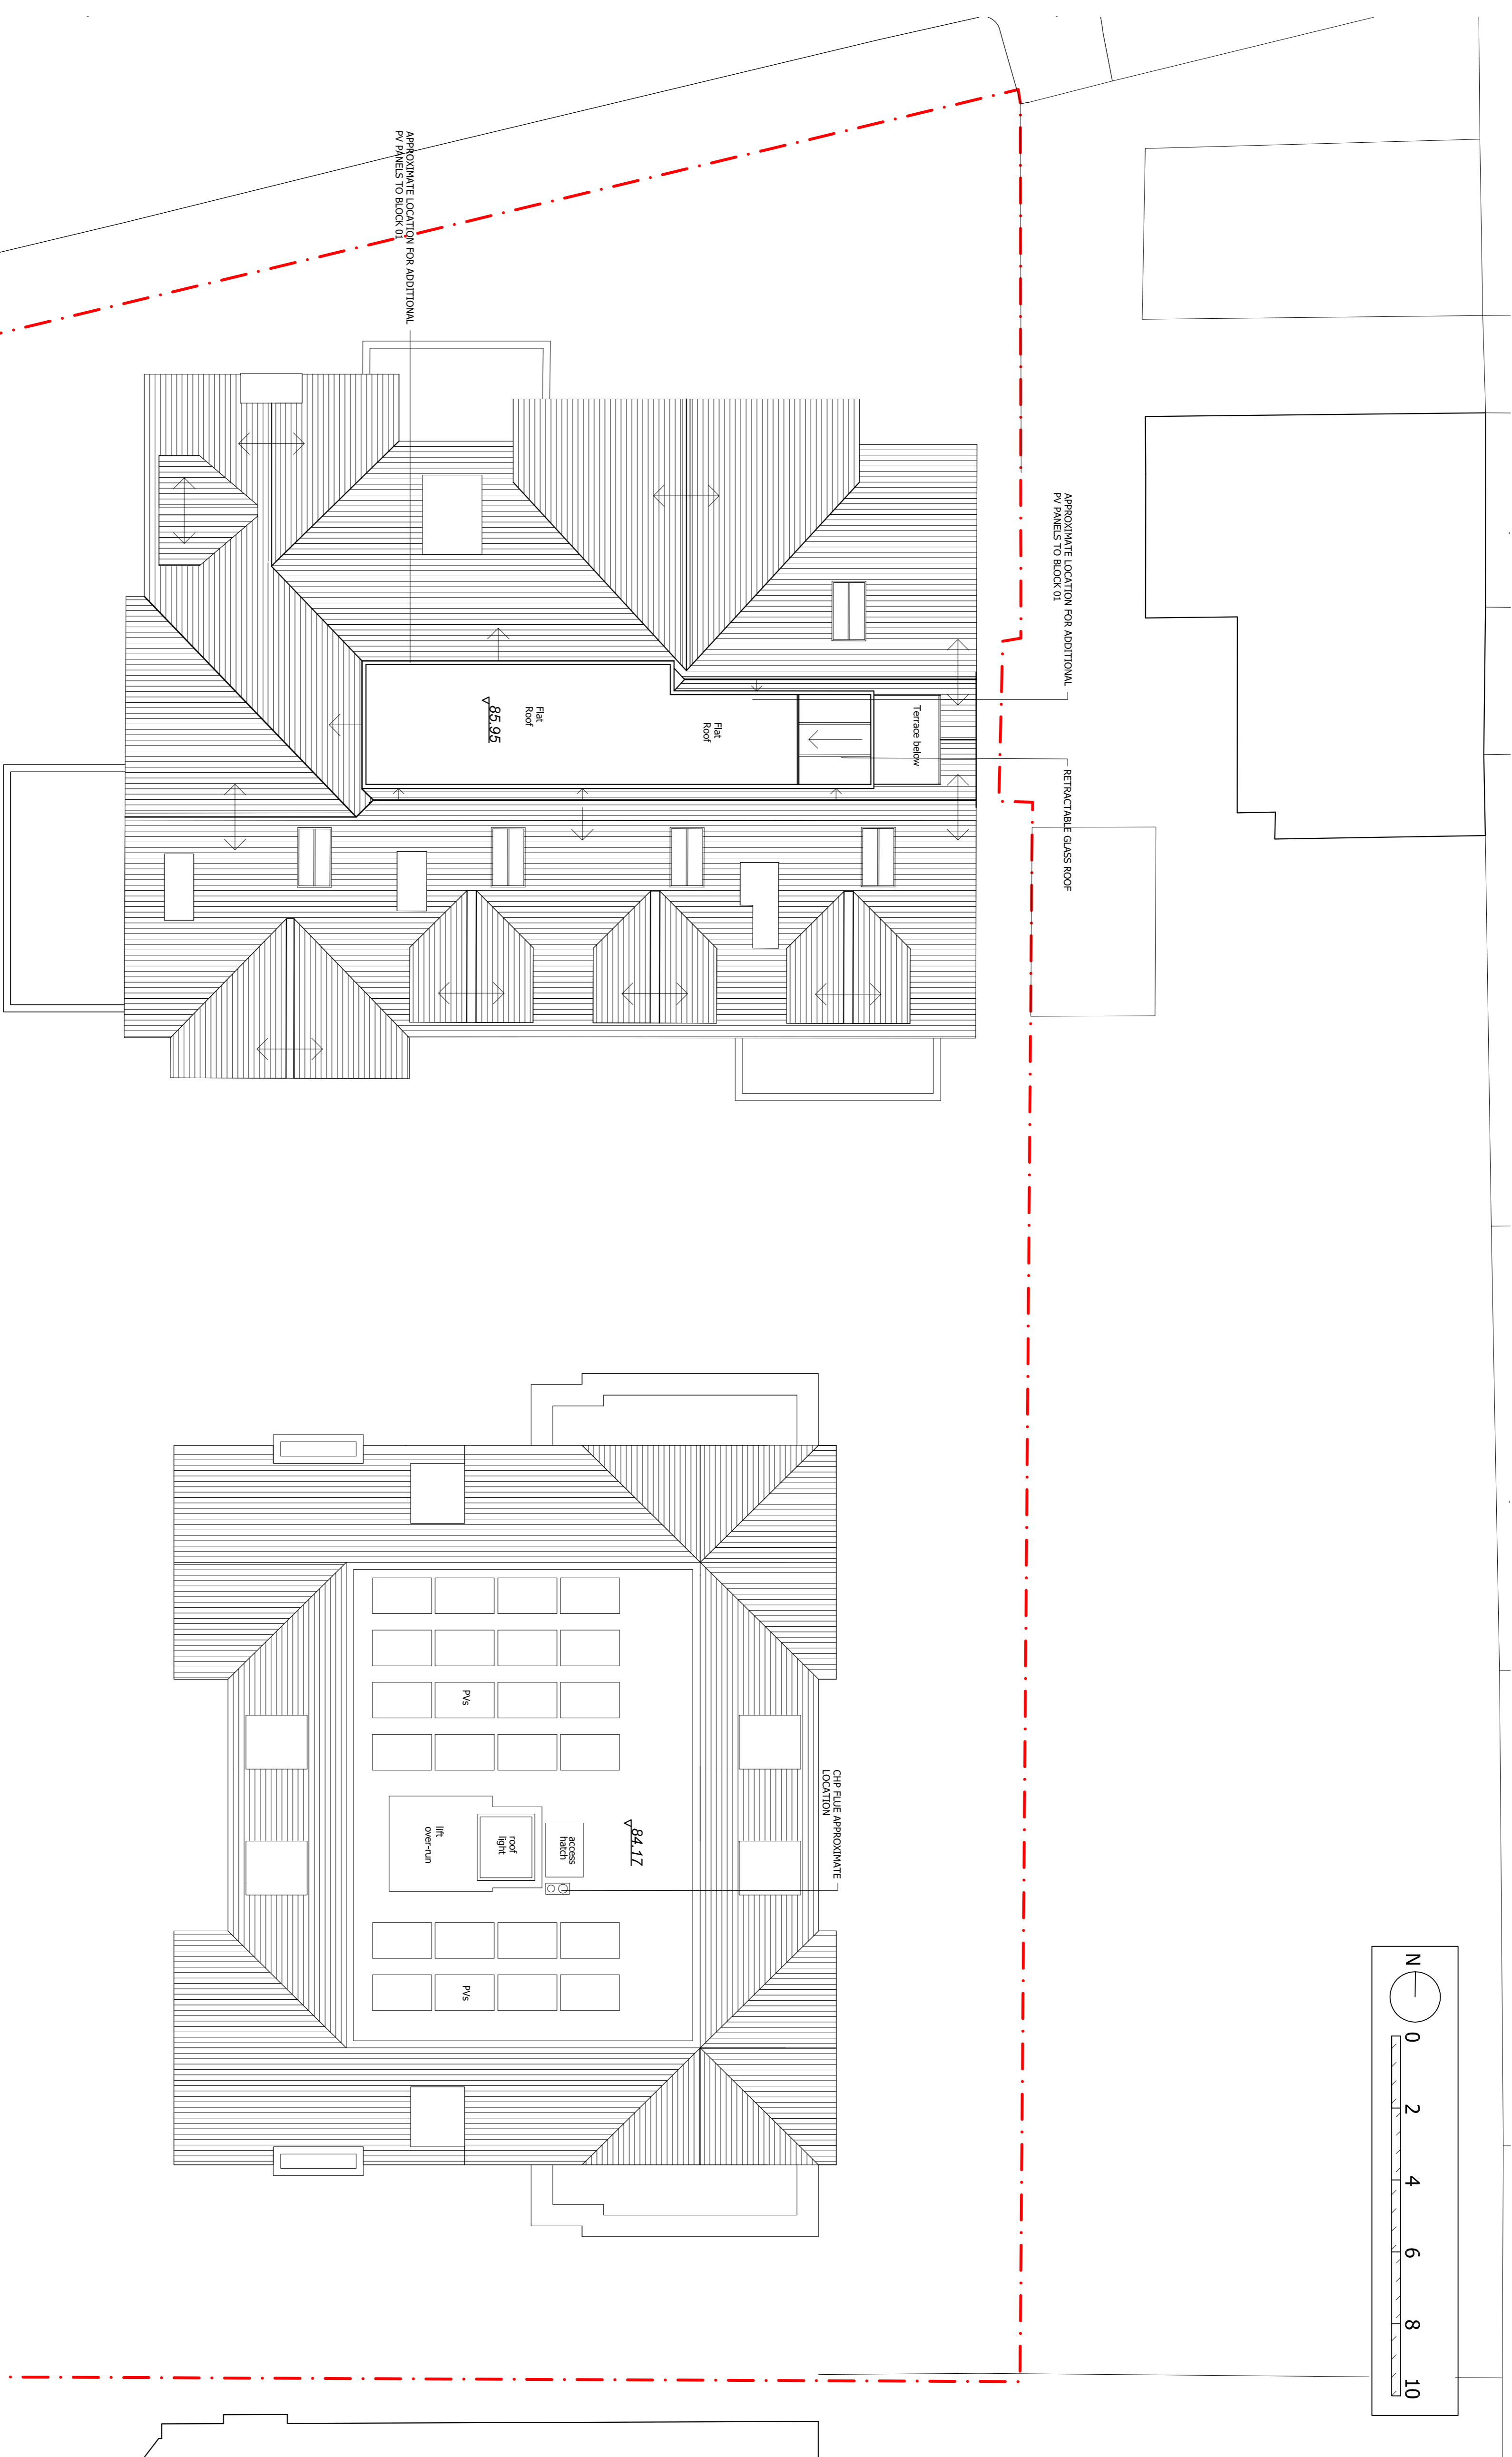


NOTES:  
 DO NOT SCALE FROM THIS DRAWING.  
 ALL DIMENSIONS TO BE CHECKED ON SITE.  
 ALL OMISSIONS AND DISCREPANCIES TO BE  
 REPORTED TO THE ARCHITECT IMMEDIATELY.

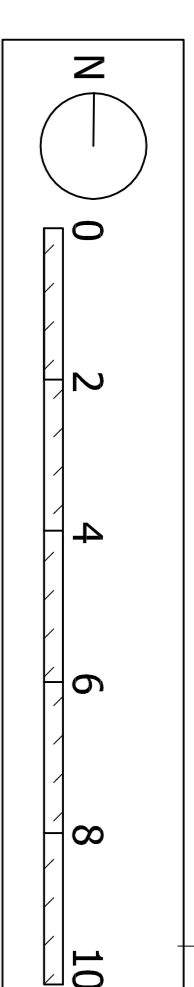

Revision	Date	By
C	18.08.14	
B	01.08.14	
A	26.06.13	

Project  
 14 Netherhall Gardens  
 London  
 NW3

Drawing  
 Roof Plan  
 As Proposed

Scale	Date	Job number
1:100000	July 2014	11011
1:25000		P_RE_G200_001
Revision		C