

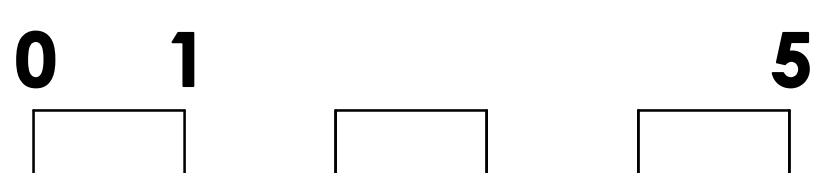


26 KILBURN PLACE

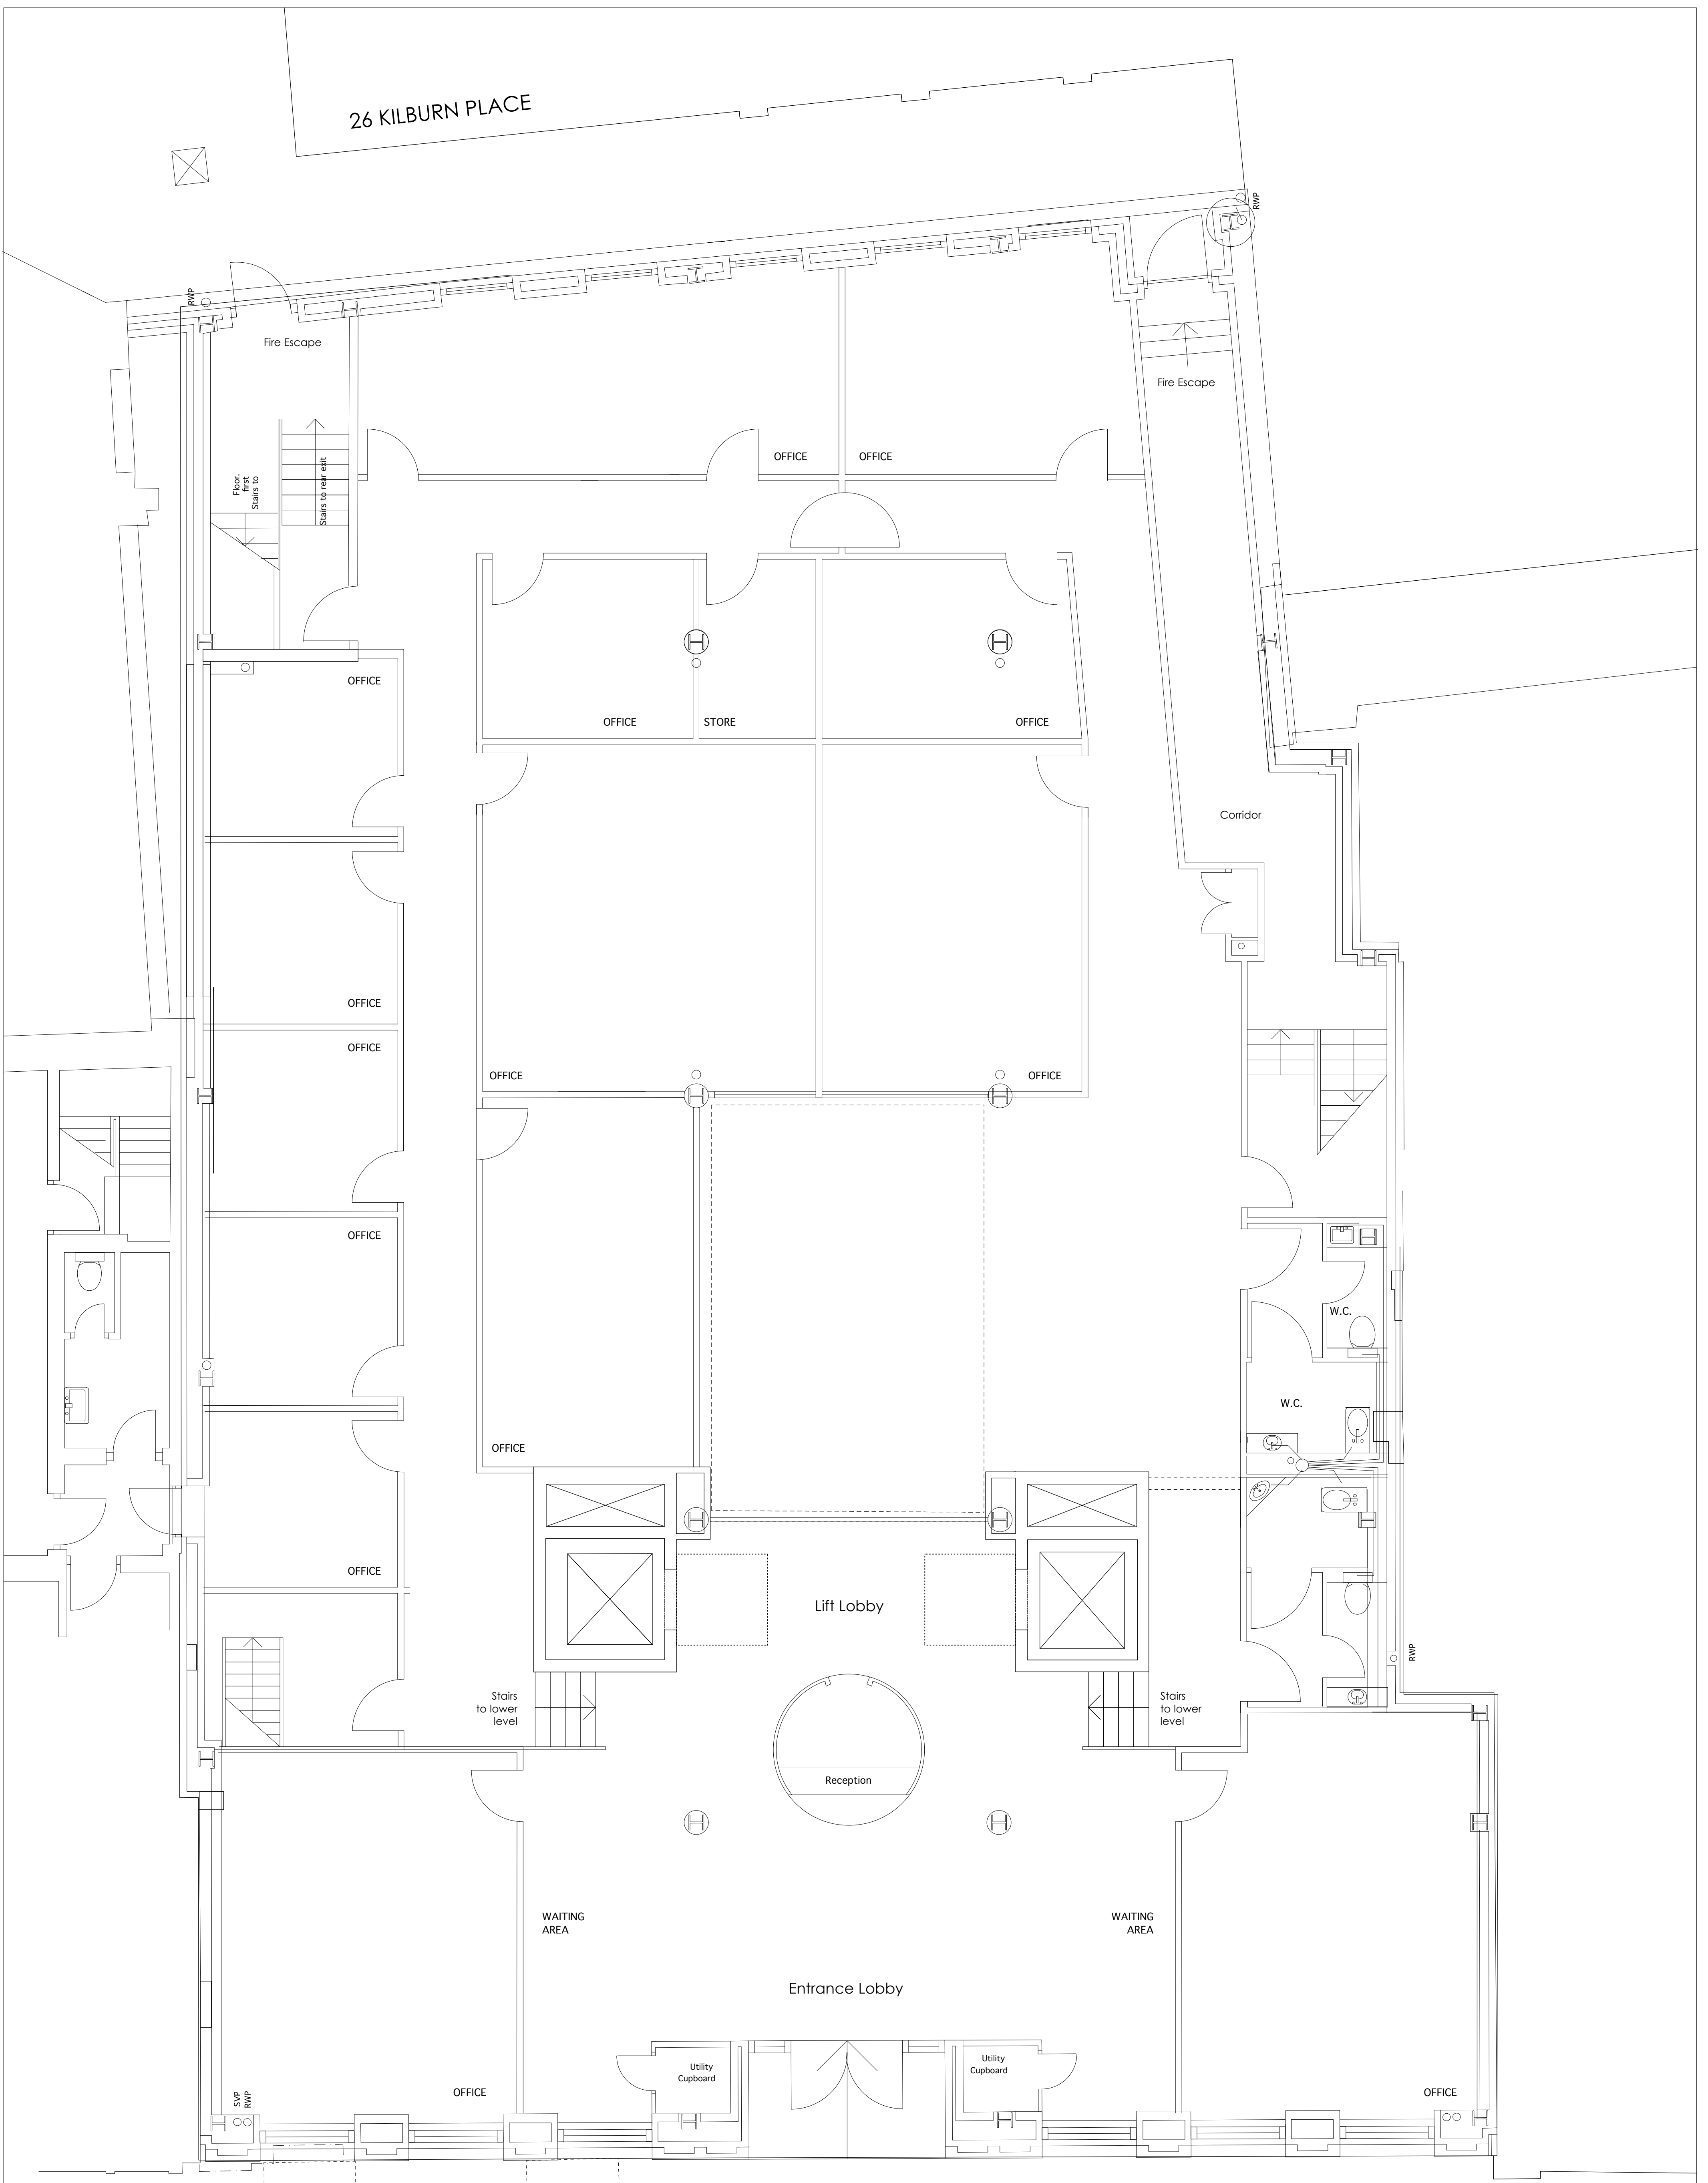

EXISTING GROUND FLOOR PLAN

Pavement
BELSIZE ROAD

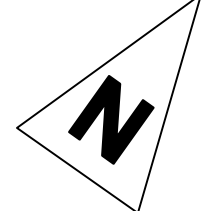

PLANNING ISSUE 2013

AP (a.)
alan power | (ARCHITECTS.)

DRAWING
Existing Ground Floor Plan

PROJECT
258-262 BELSIZE RD LONDON NW6 4BT

CLIENT
EMPIRE COMMUNICATIONS LTD

A1 1:50 @ A1
1:100 @ A3

DRWG. N°.
532/02

Rev.
1:100 @ A3
1:50 @ A1

Date
May 2014

Drawn

DO NOT SCALE FROM THIS DRAWING. ALL DIMENSIONS TO BE CHECKED ON SITE AND DISCREPANCIES REPORTED TO ARCHITECT