




26 KILBURN PLACE

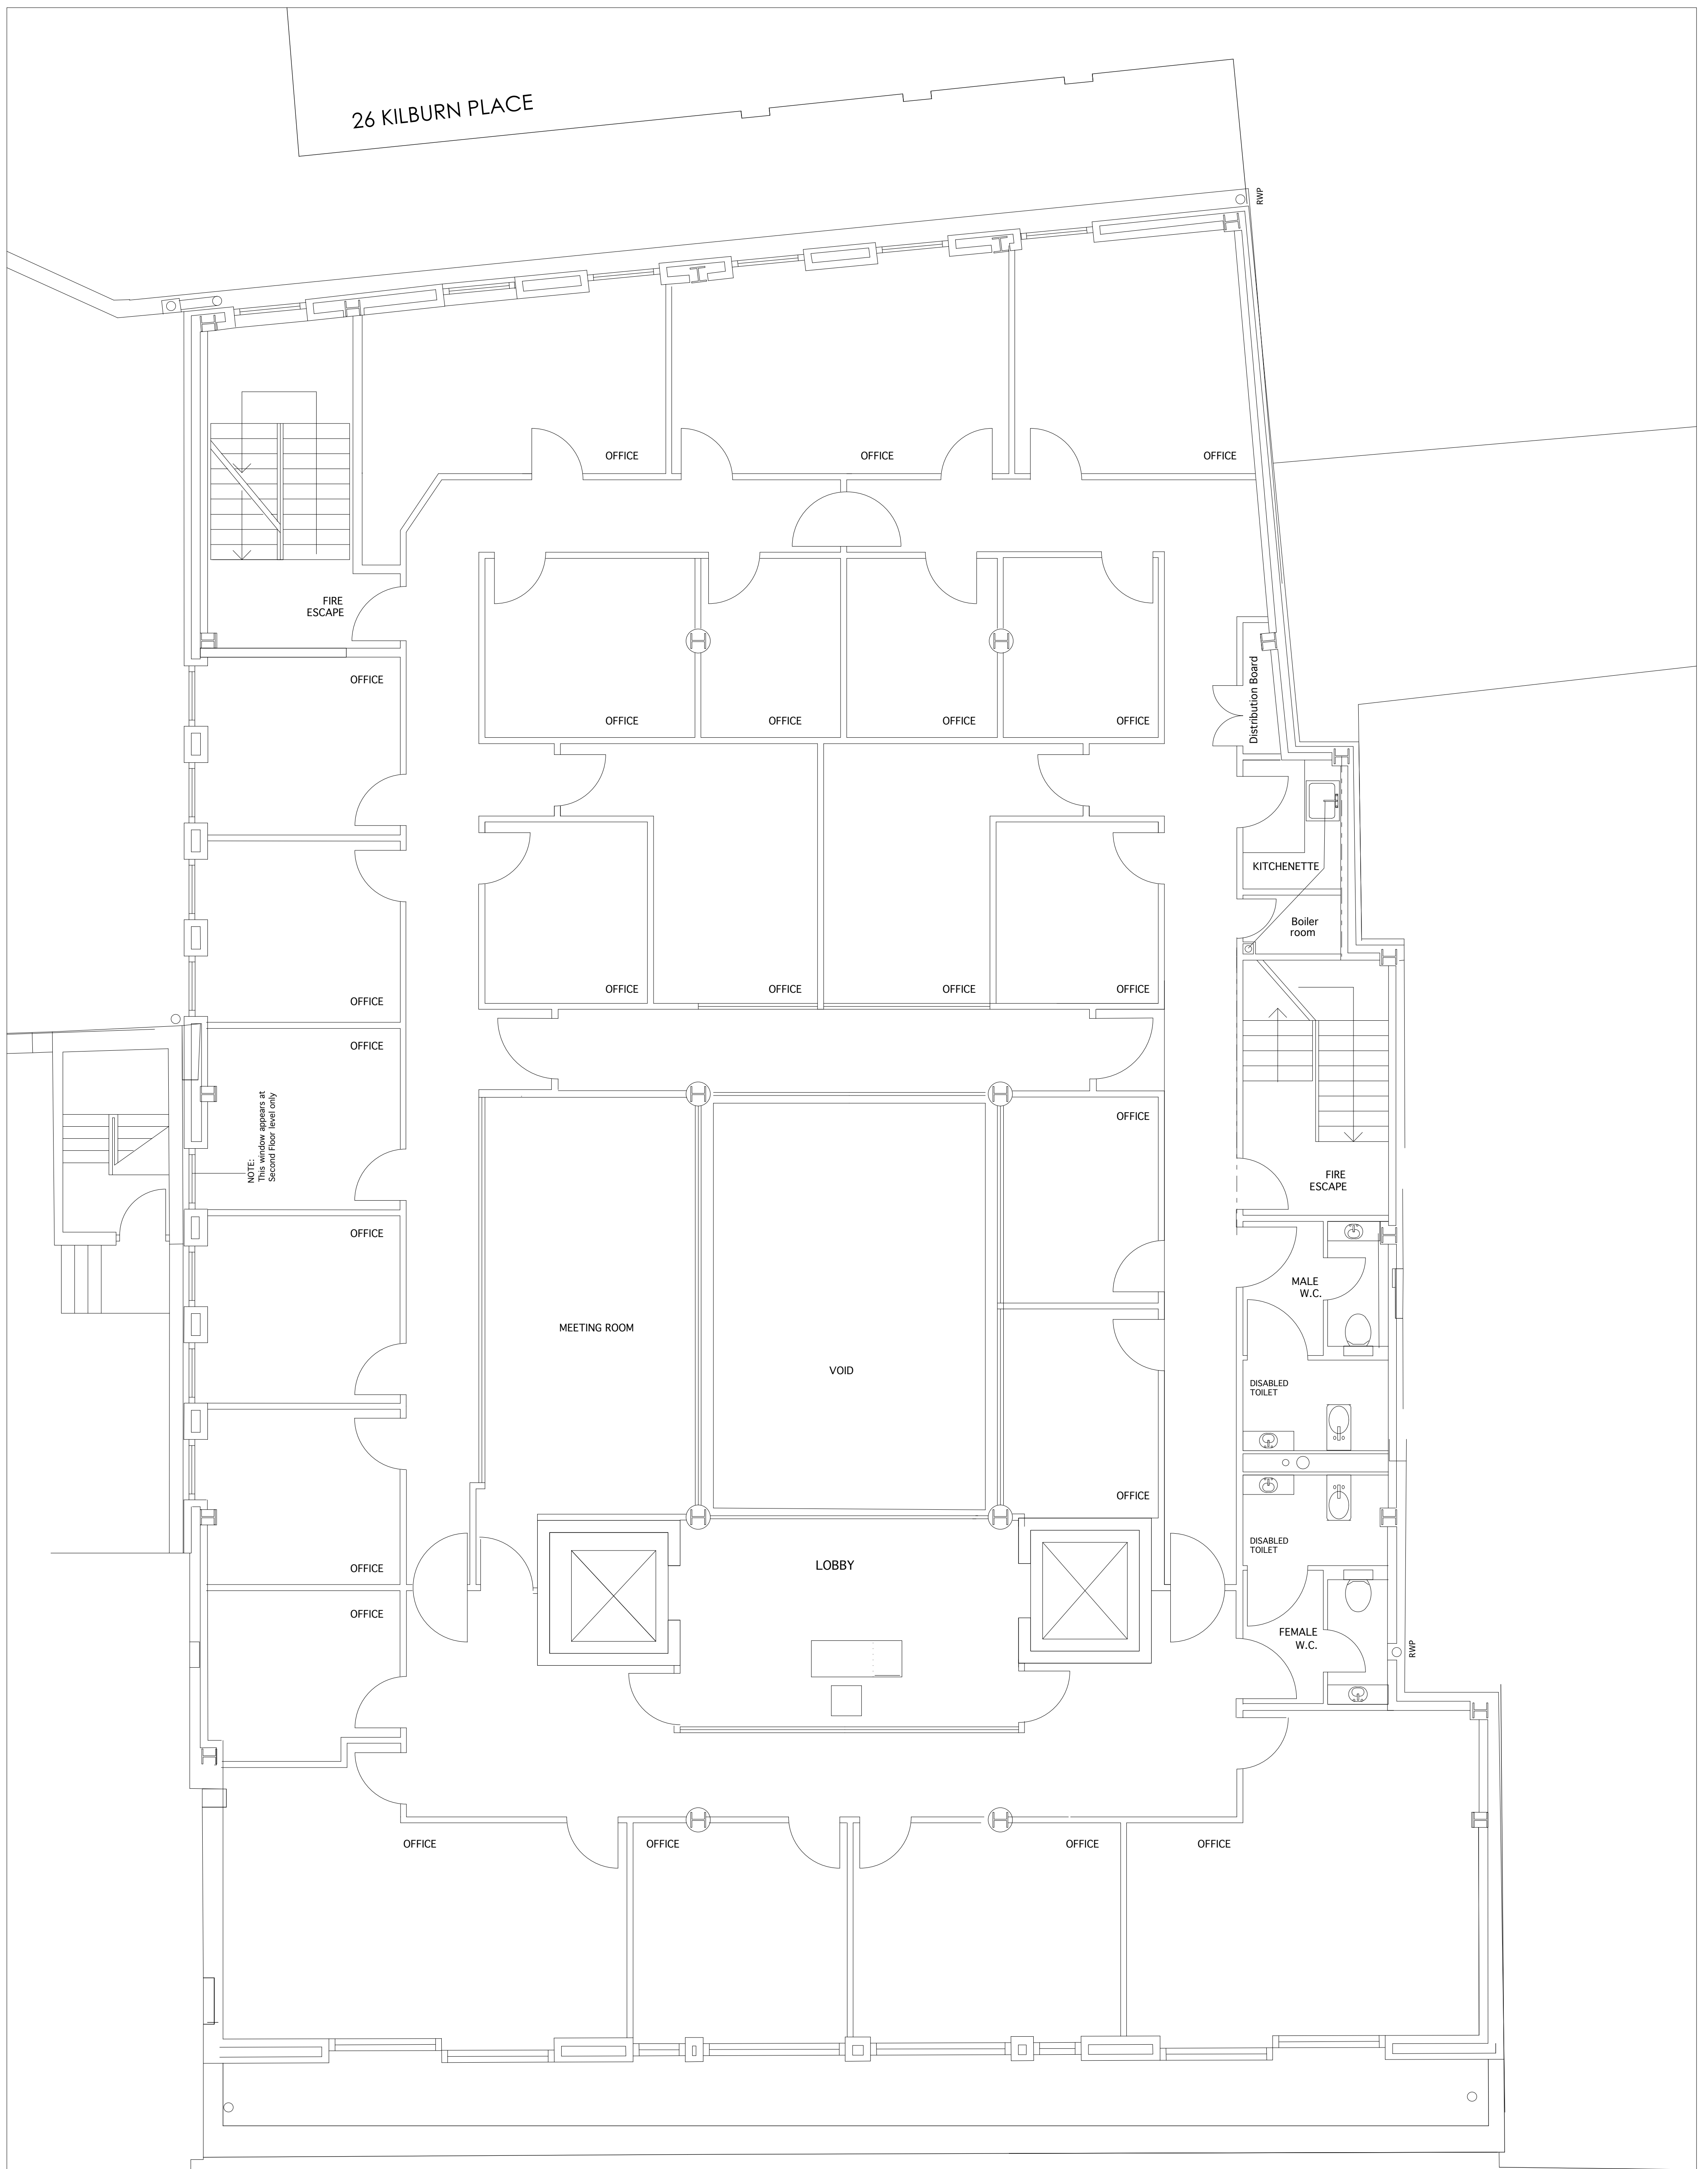

NOTE: This window appears at Second Floor level only

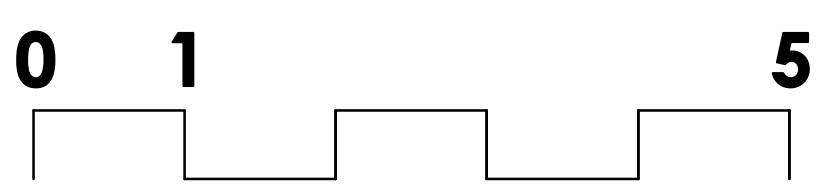

# EXISTING 3rd FLOOR PLAN

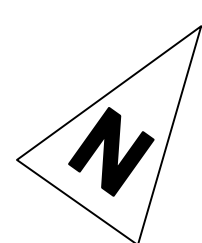

PLANNING ISSUE 2013

**AP (a.)**  
alan power | (ARCHITECTS.)

Alan Power Architects Ltd  
13 Neatham Road London, W11 2RP  
Tel: 020 7229 9375 Fax: 020 7221 4172

|   |  |
|---|--|
| <b>DRAWING</b><br>Existing 3rd Floor Plan           | <b>DRWG. N°.</b><br>532/04             |
| <b>PROJECT</b><br>258-262 BELSIZE RD LONDON NW6 4BT | <b>Rev.</b><br>1:100 @ A3<br>1:50 @ A1 |
| <b>CLIENT</b><br>EMPIRE COMMUNICATIONS LTD          | <b>Date</b><br>May 2014                |
| <b>Drawn</b>  |  |

**A1** 1:50 @ A1  
1:100 @ A3

DO NOT SCALE FROM THIS DRAWING. ALL DIMENSIONS TO BE CHECKED ON SITE AND DISCREPANCIES REPORTED TO ARCHITECT