
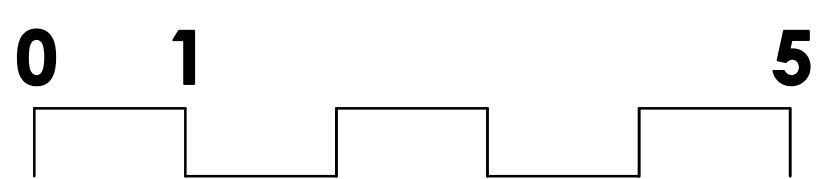


26 KILBURN PLACE


**Accommodation Schedule**

Studio Apartments - 5No  
1 Bed Apartments - 3No

Total 8No Units

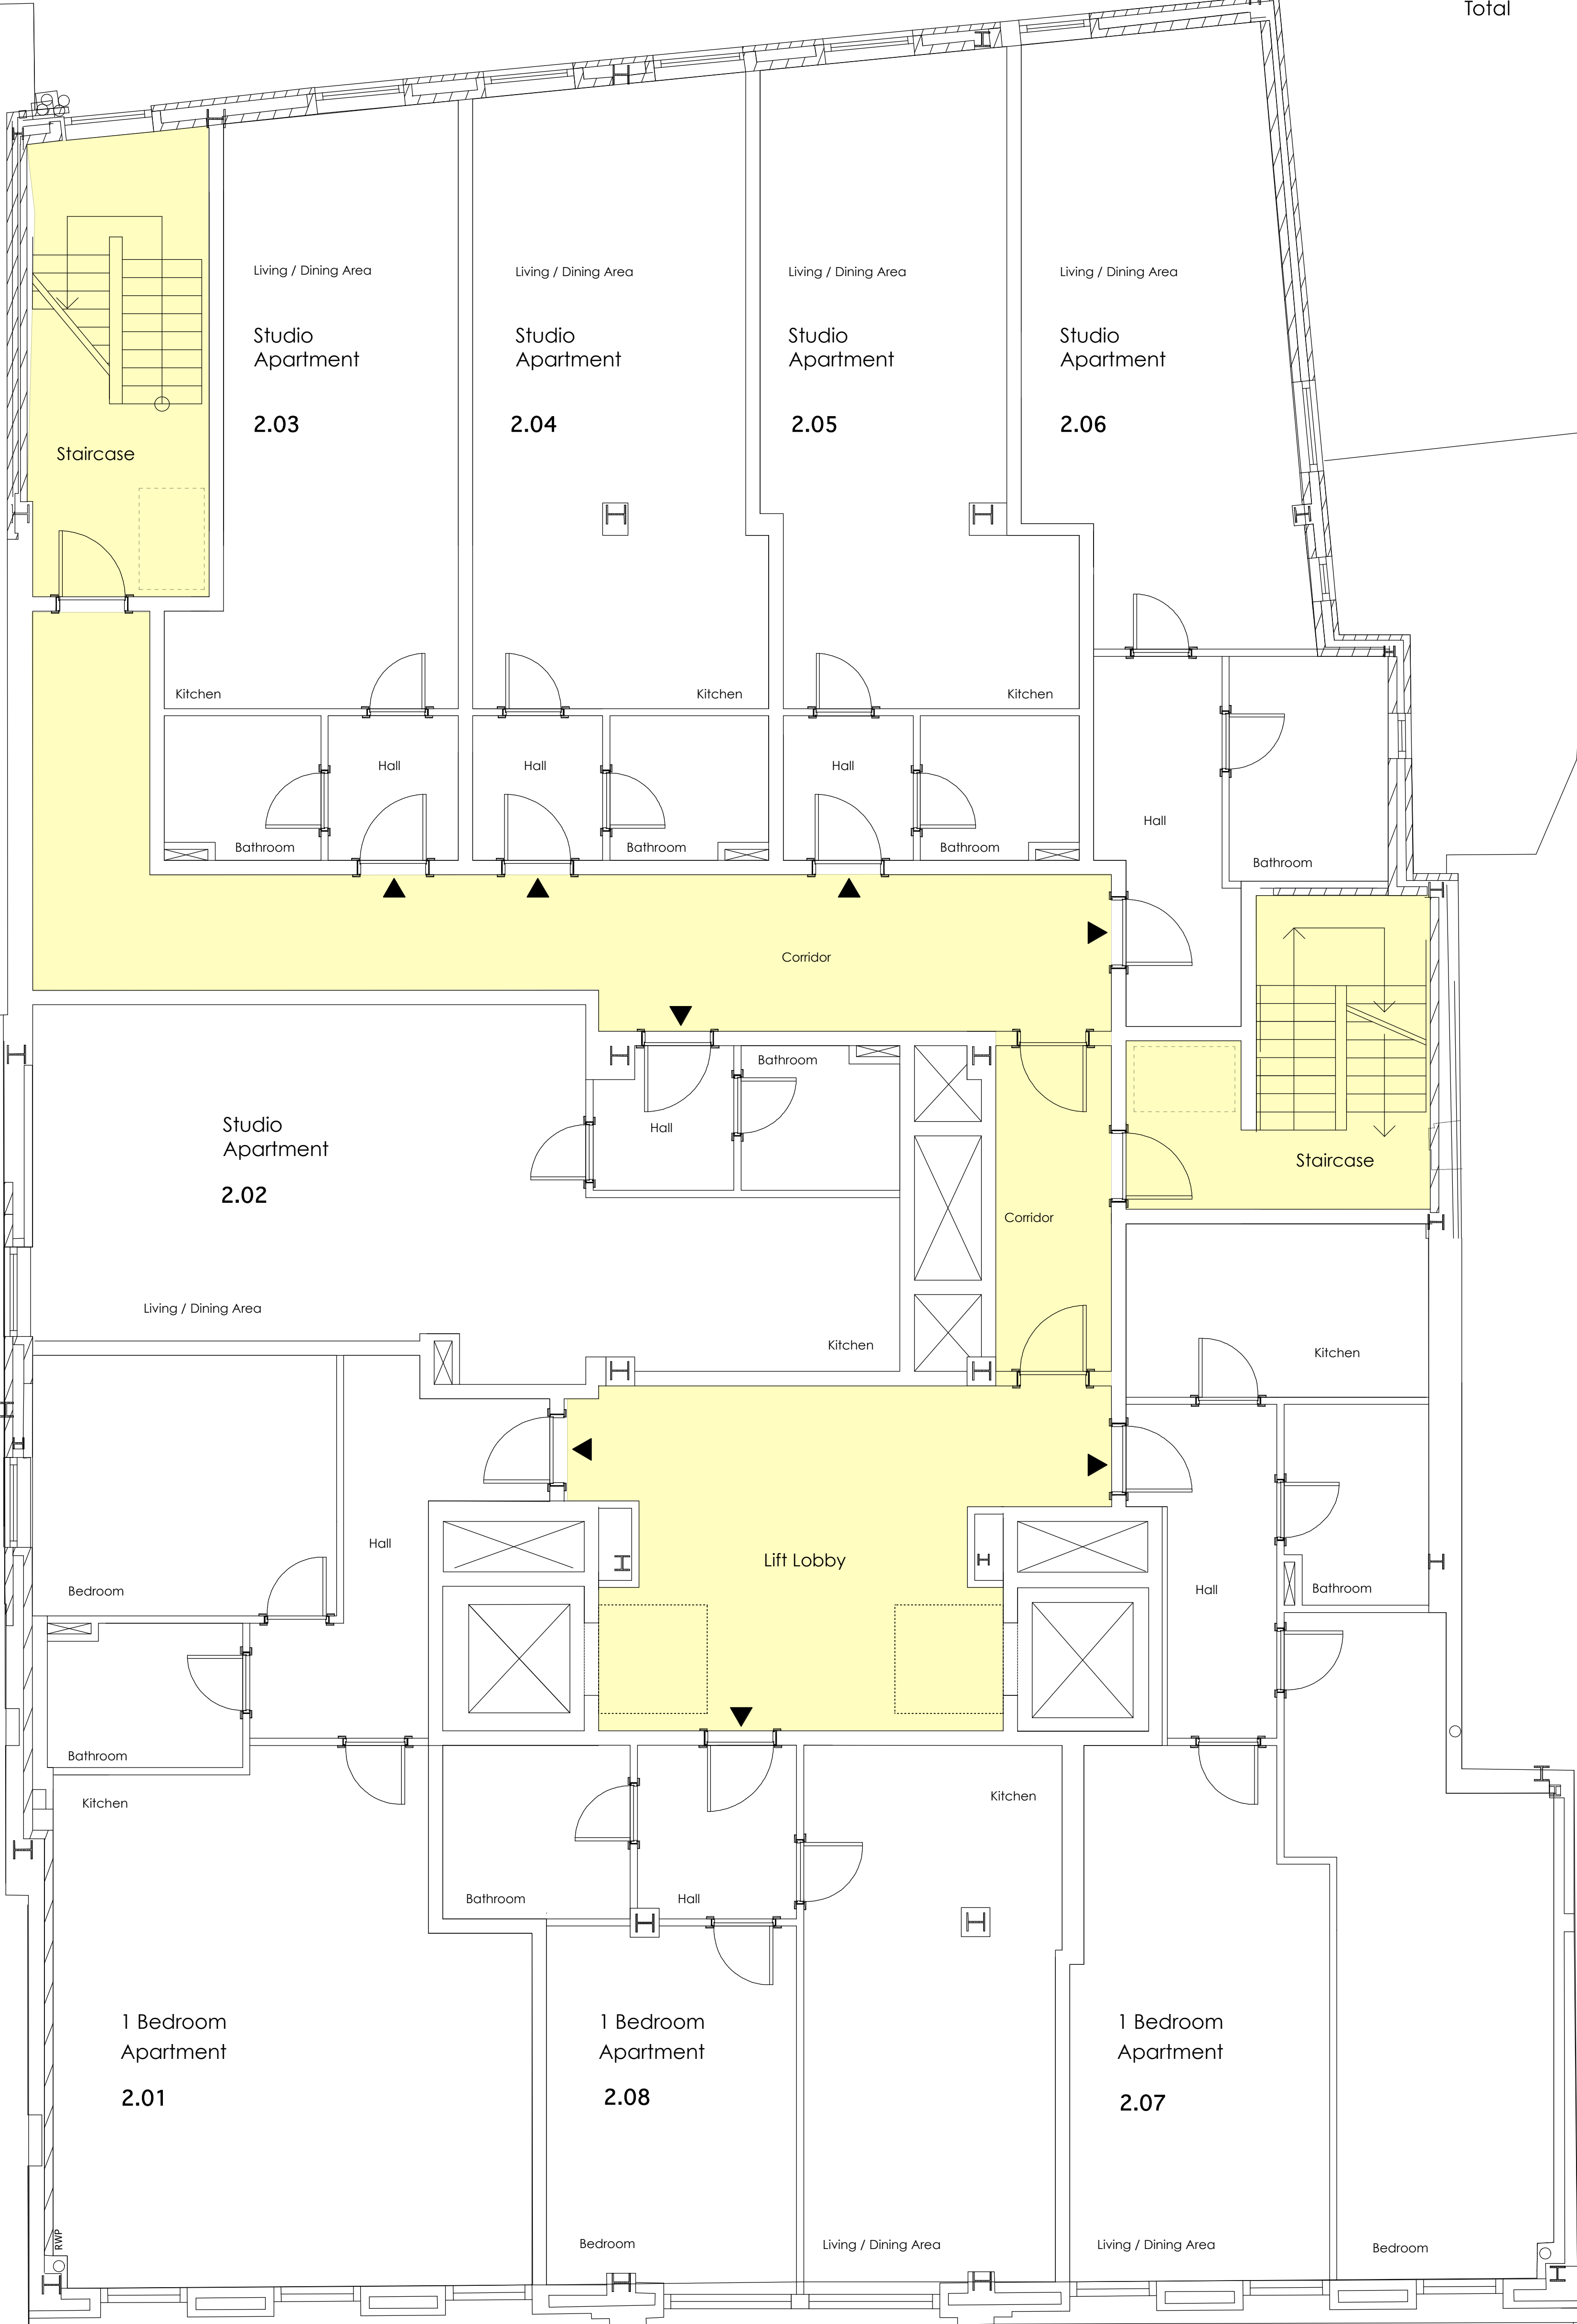

**PROPOSED SECOND FLOOR PLAN**

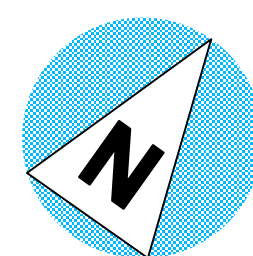

**PLANNING ISSUE**

**AP (a.)**  
alan power (ARCHITECTS.)  
Alan Power Architects Ltd  
13 Neatham Road London, W11 2RP  
Tel. 020 7229 9075 Fax. 020 7221 4172

**DRAWING** PROPOSED 2nd FLOOR PLAN  
**PROJECT** 258-262 BELSIZE RD LONDON NW6 4BT  
**CLIENT** EMPIRE COMMUNICATIONS LTD

<b>DRWG. N°</b>	532/12
<b>Rev.</b>	1:50 @ A3
<b>Scale</b>	1:50 @ A1
<b>Date</b>	May 2014
<b>Drawn</b>	

DO NOT SCALE FROM THIS DRAWING. ALL DIMENSIONS TO BE CHECKED ON SITE AND DISCREPANCIES REPORTED TO ARCHITECT