
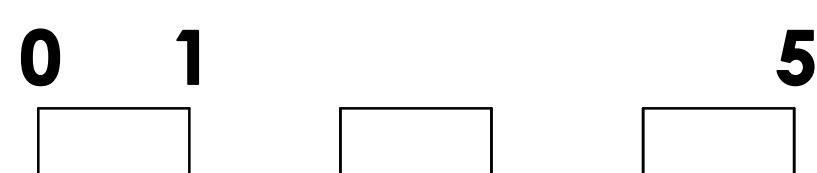


26 KILBURN PLACE


Accommodation Schedule

Studio Apartments - 5No  
1 Bed Apartments - 3No

Total 8No Units

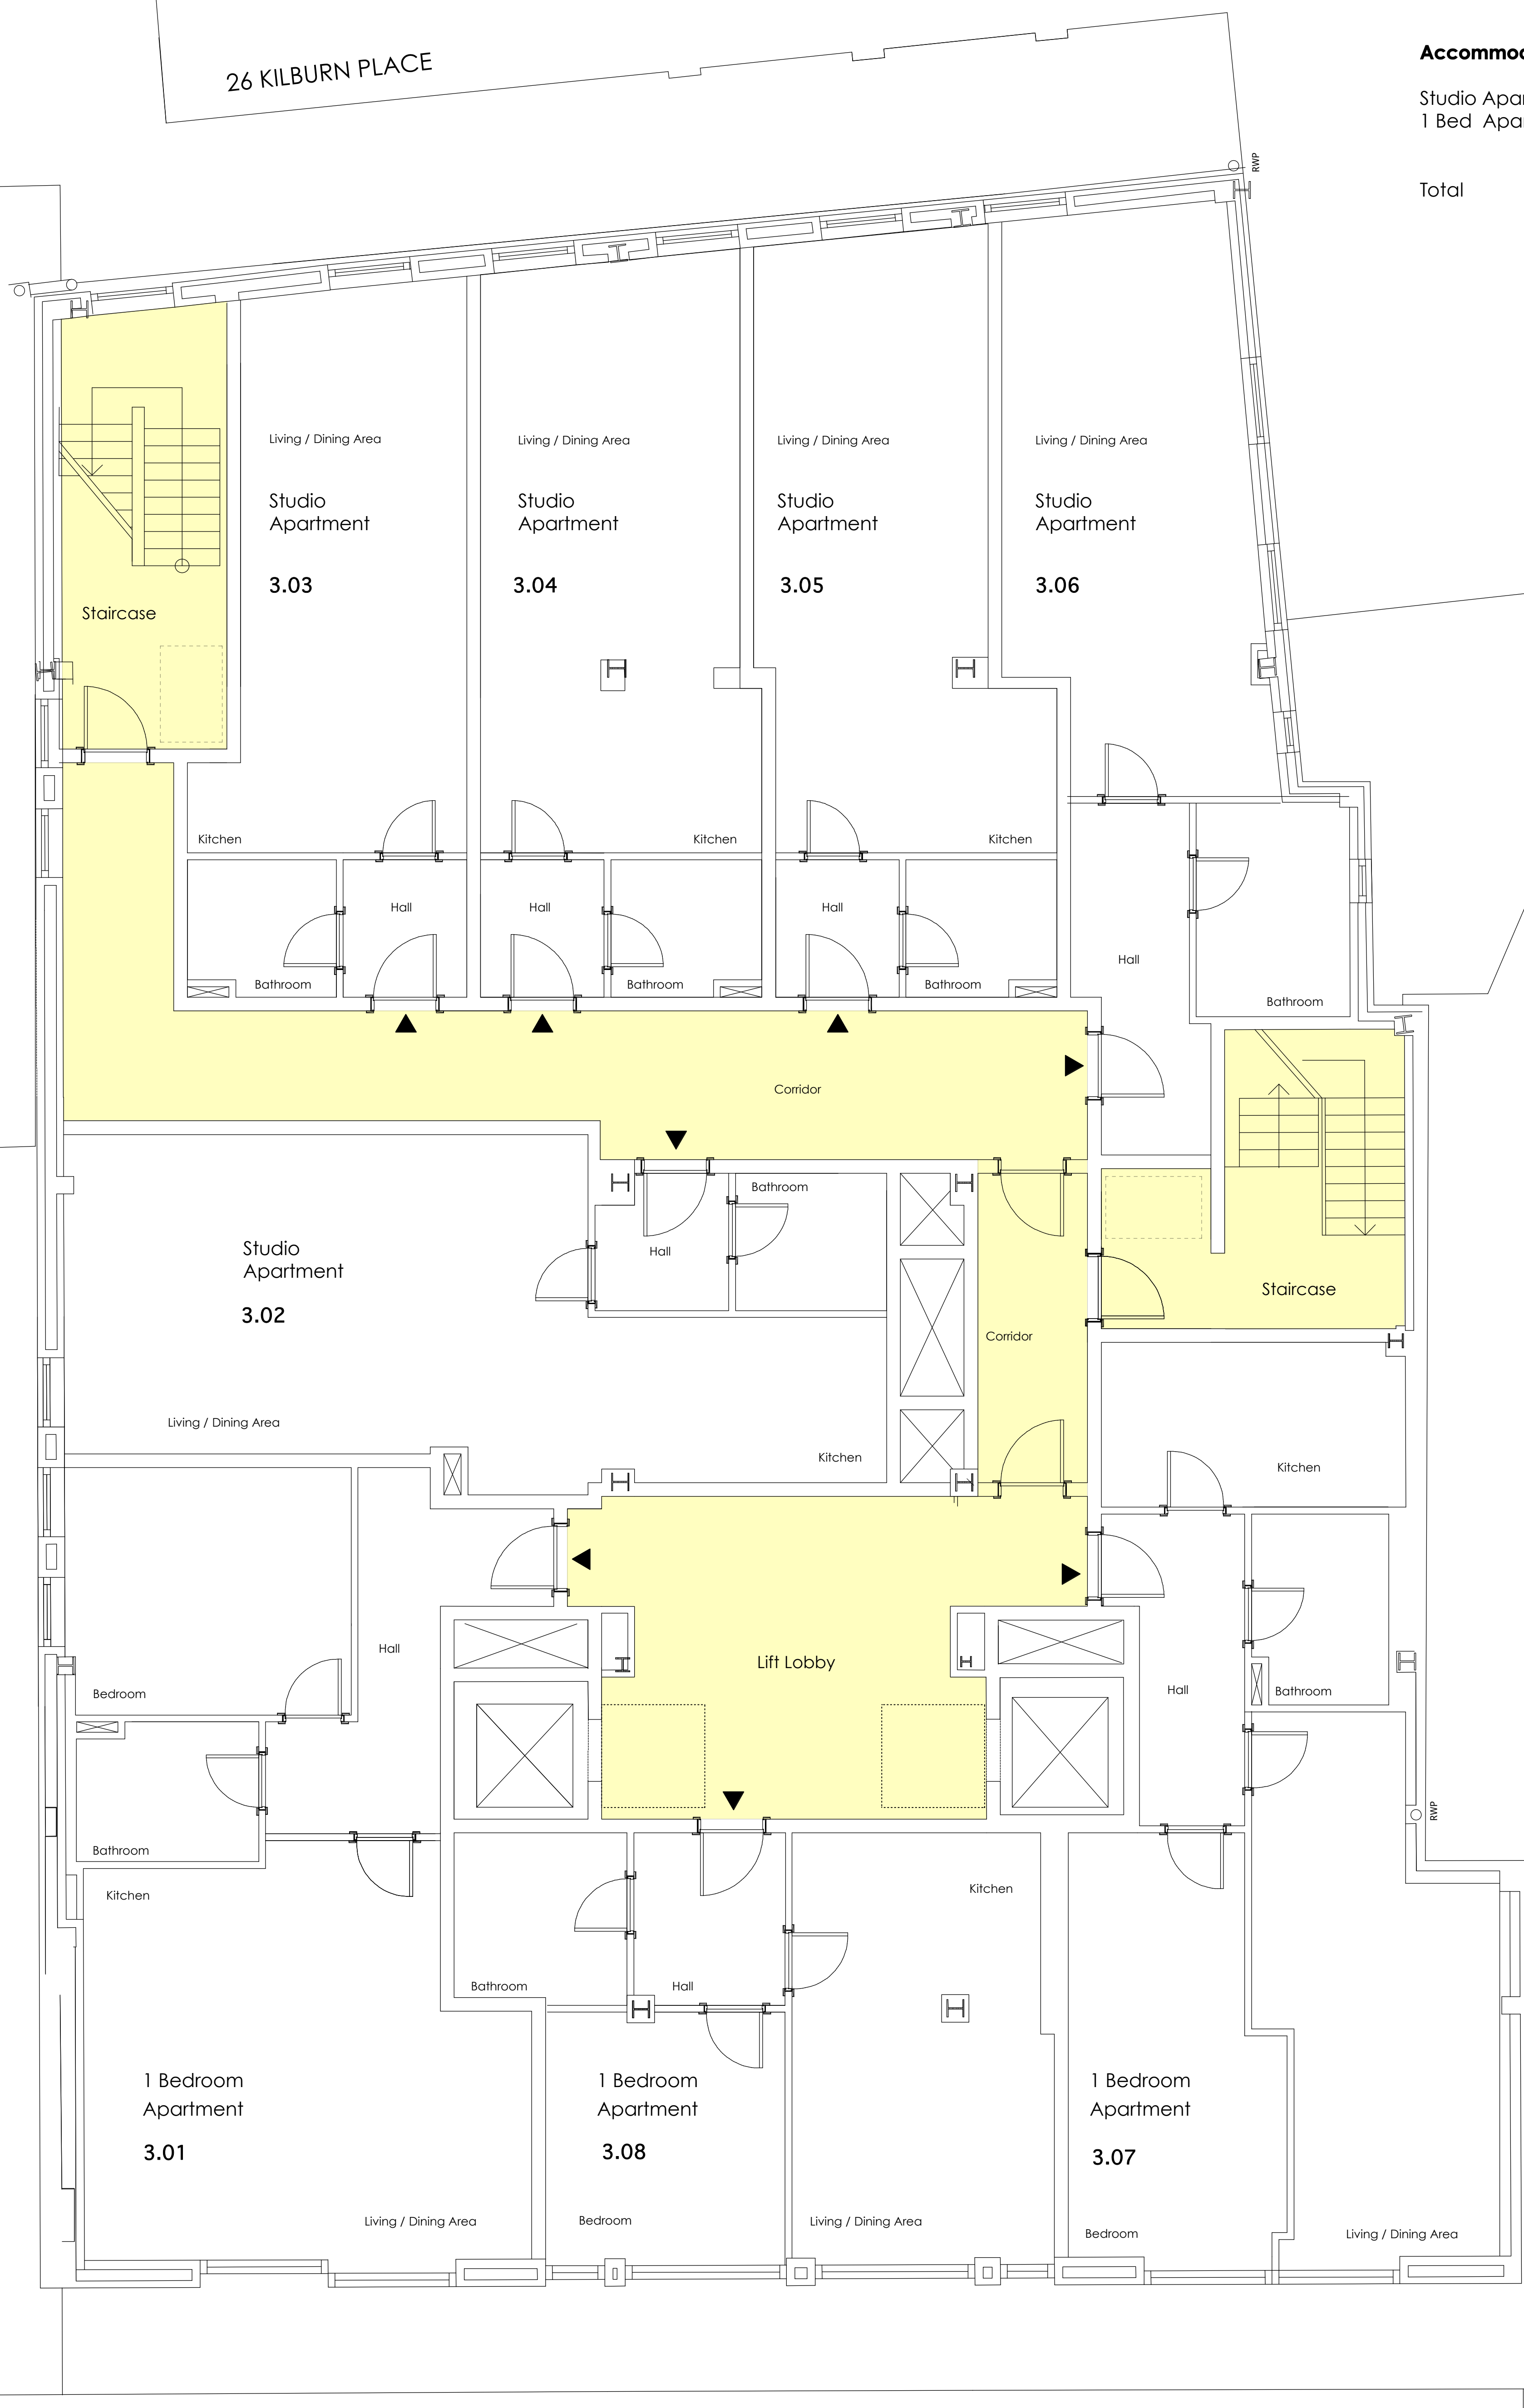

PROPOSED THIRD FLOOR PLAN

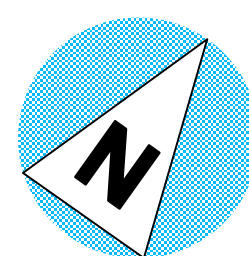

PLANNING ISSUE

<b>AP</b> (a.) alan power   (ARCHITECTS.) <small>Alan Power Architects Ltd 13 Northam Road London, W11 2RP Tel. 020 7229 9375 Fax. 020 7221 4172</small>	<b>DRAWING</b> PROPOSED 3rd FLOOR PLAN	<b>DRWG. N°.</b> 532/13
	<b>PROJECT</b> 258-262 BELSIZE RD LONDON NW6 4BT	<b>Rev.</b> 1:100 @ A3
	<b>CLIENT</b> EMPIRE COMMUNICATIONS LTD	<b>Scale</b> 1:50 @ A1
		<b>Date</b> May 2014
		<b>Drawn</b>

DO NOT SCALE FROM THIS DRAWING. ALL DIMENSIONS TO BE CHECKED ON SITE AND DISCREPANCIES REPORTED TO ARCHITECT

**A1** 1:50 @ A1  
1:100 @ A3