
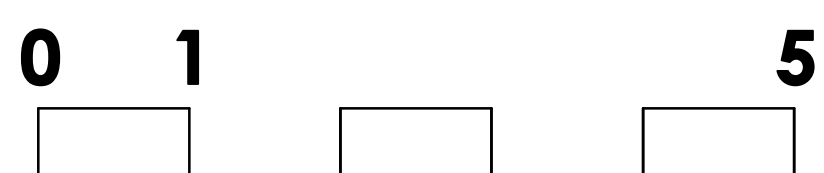


26 KILBURN PLACE


Accommodation Schedule

Studio Apartments - 5No  
1 Bed Apartments - 1No  
2 Bed Aparments - 1No

Total 7No Units

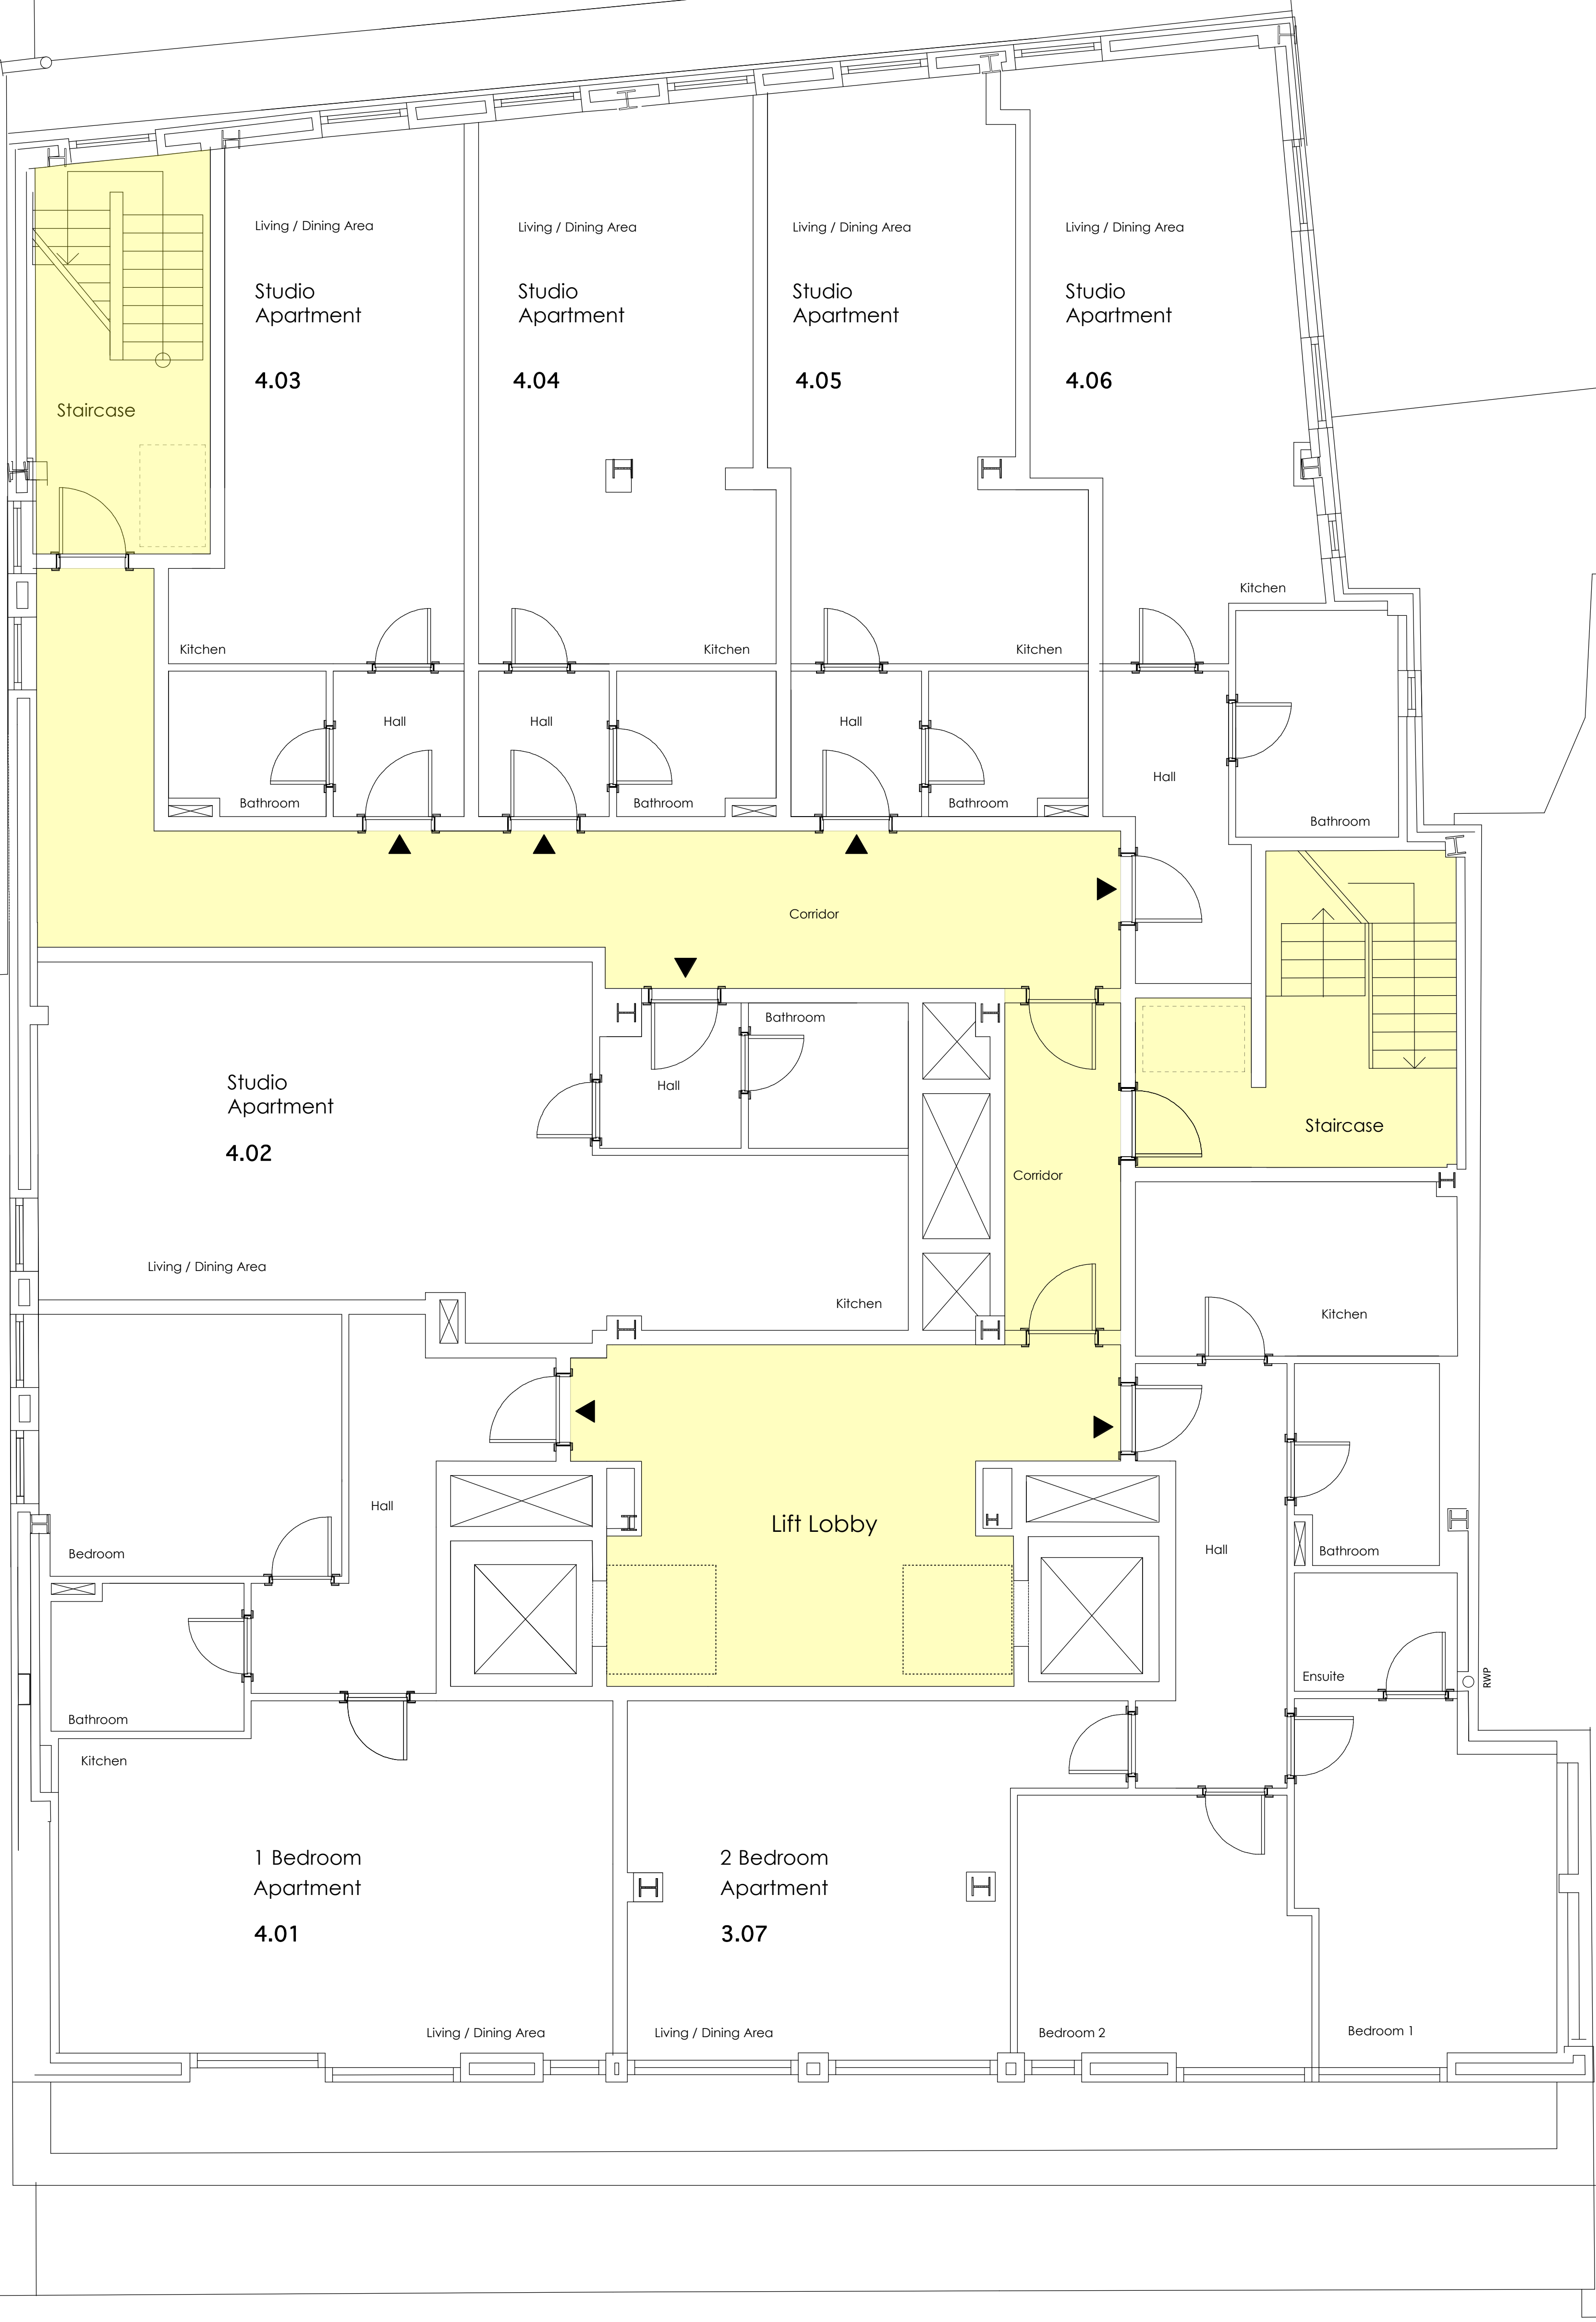

PROPOSED FOURTH FLOOR PLAN

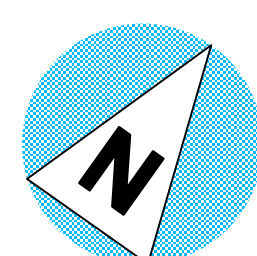

PLANNING ISSUE

AP (a.)  
alan power | (ARCHITECTS.)  
Alan Power Architects Ltd  
13 Needham Road London, W11 2RP  
Tel: 020 7229 9375 Fax: 020 7221 4172

DRAWING	PROPOSED 4th FLOOR PLAN
PROJECT	258-262 BELSIZE RD LONDON NW6 4BT
CLIENT	EMPIRE COMMUNICATIONS LTD

DRWG. N°.	532/14
Rev.	1:100 @ A3
Scale	1:50 @ A1
Date	May 2014
Drawn	

DO NOT SCALE FROM THIS DRAWING. ALL DIMENSIONS TO BE CHECKED ON SITE AND DISCREPANCIES REPORTED TO ARCHITECT