


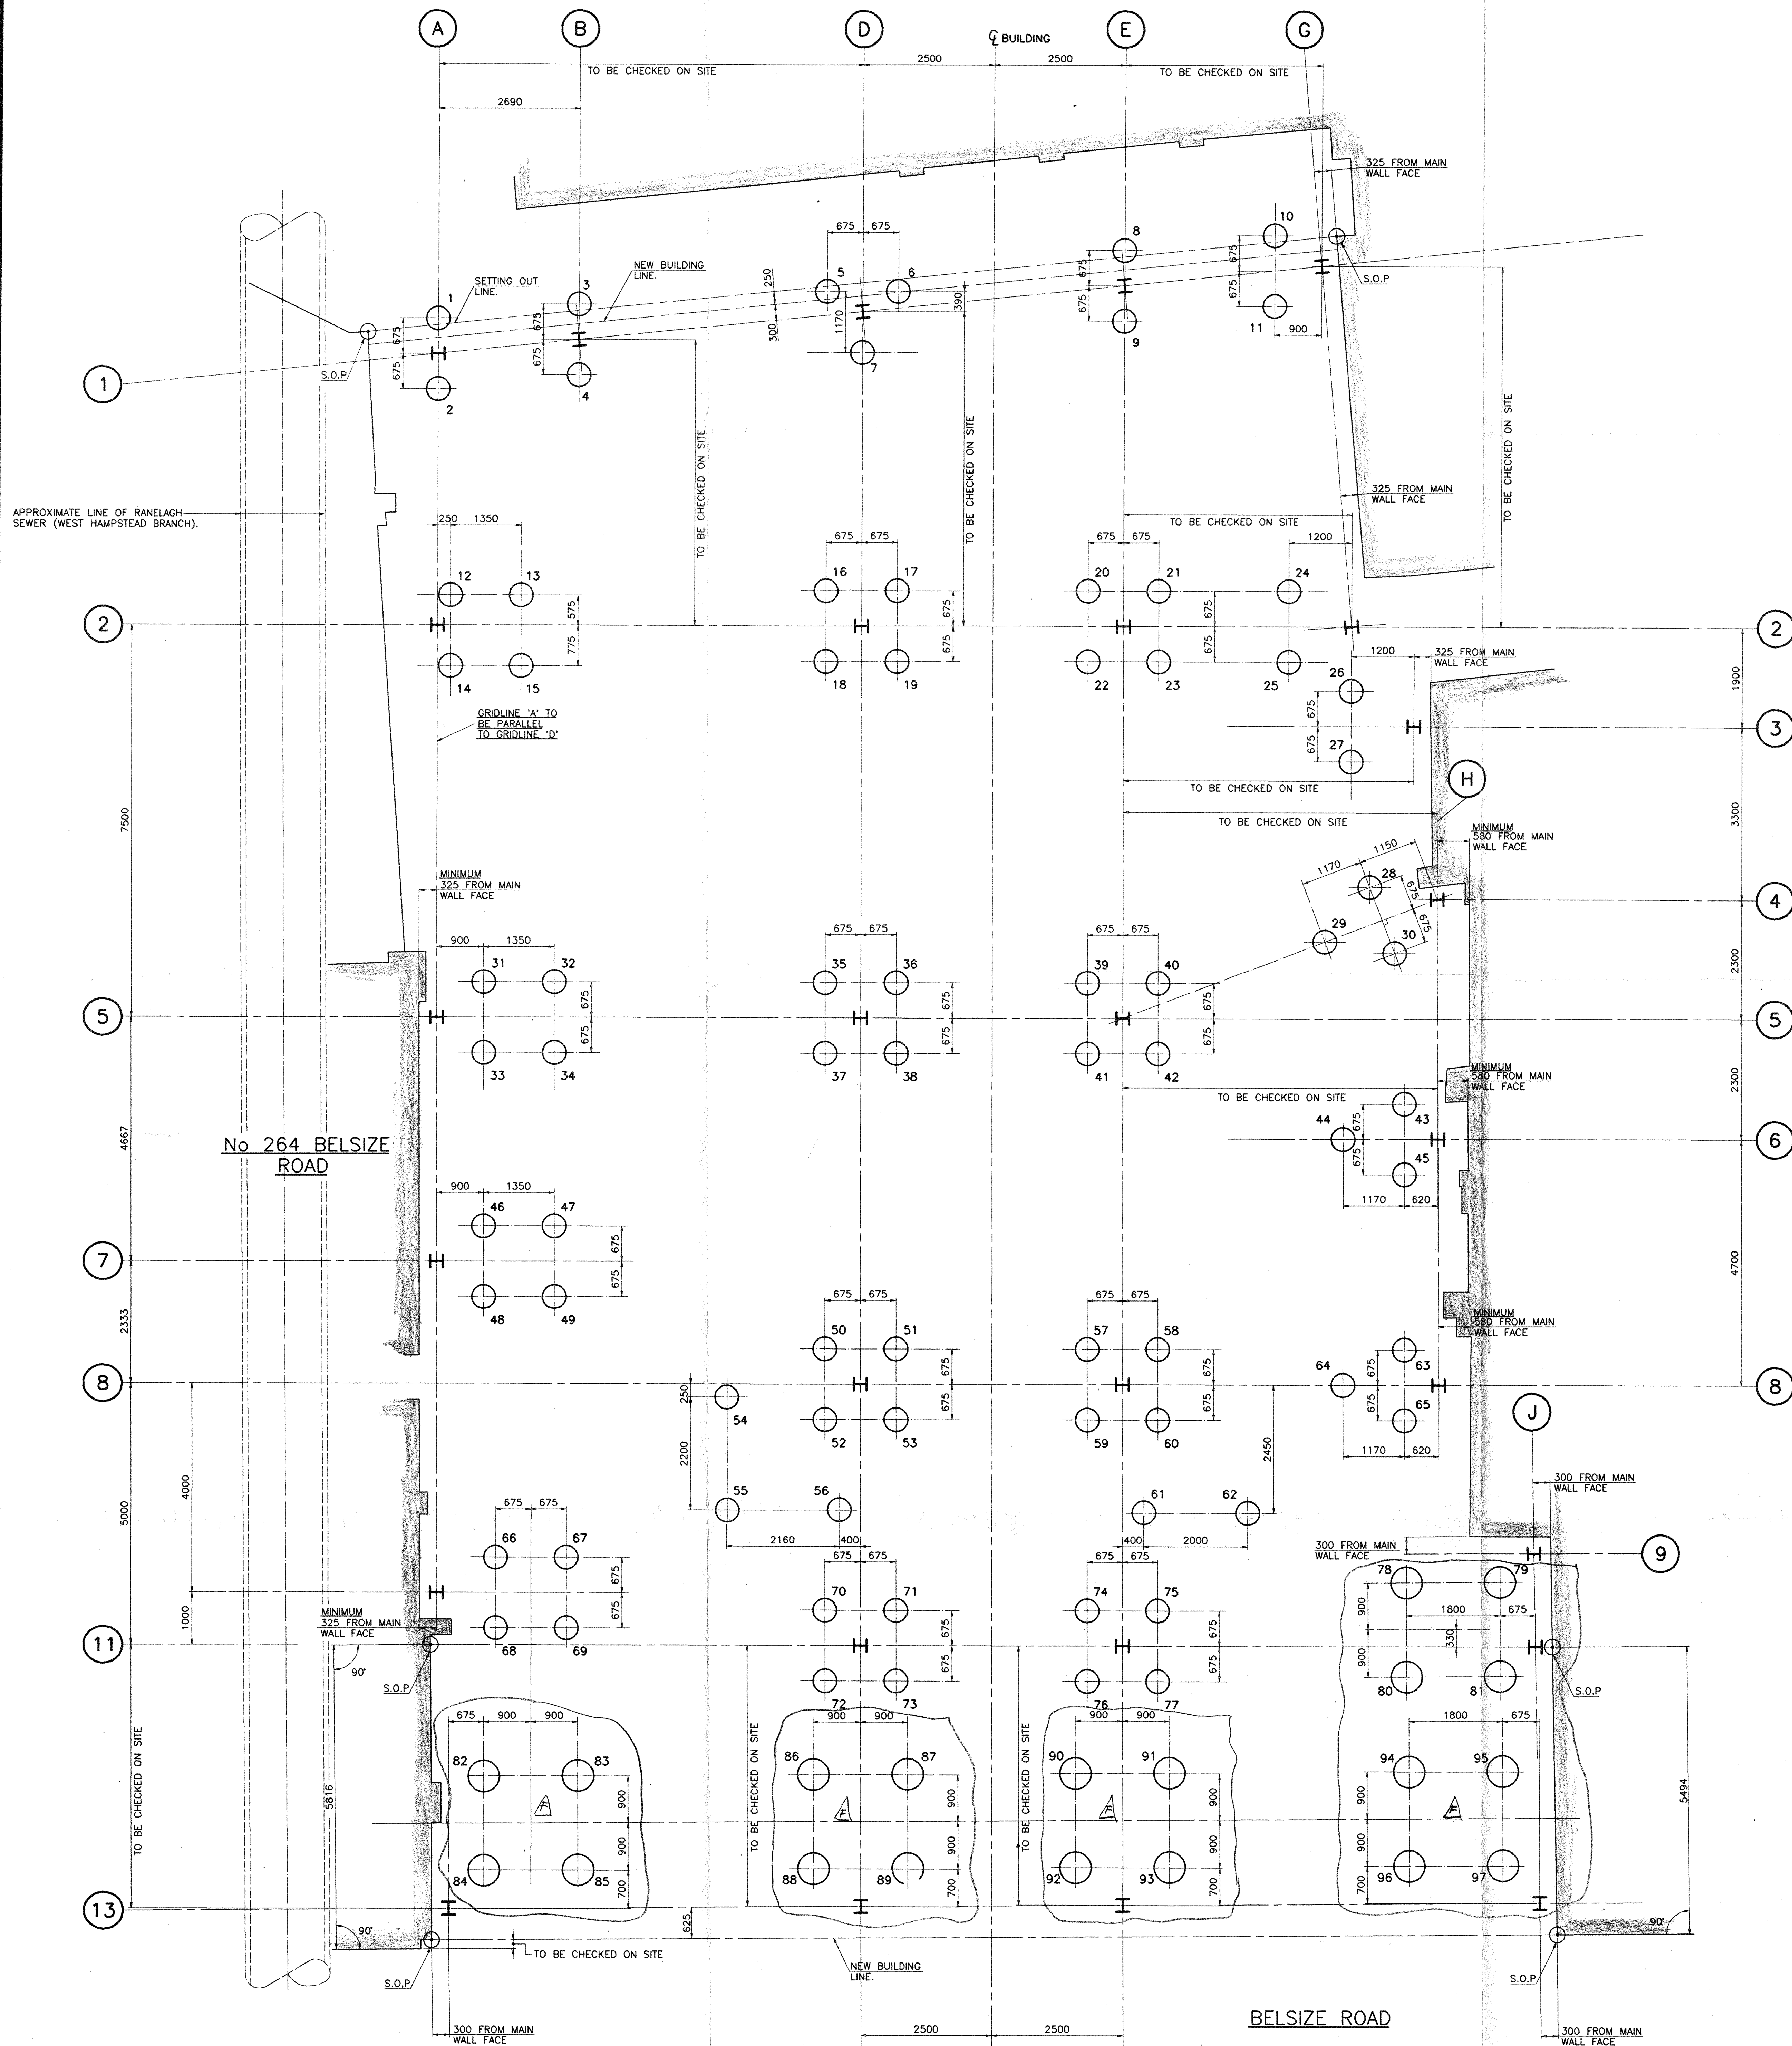

Pile No.	Di. mm	Pile loads (kN)	Cut off Level	Pile No.	Di. mm	Pile loads (kN)	Cut off Level
		Vertical	Horizontal			Vertical	Horizontal
1	450	350	-	32	450	750	-
2	450	350	-	33	450	750	-
3	450	650	-	34	450	750	-
4	450	650	-	35	450	750	-
5	450	550	-	36	450	650	-
6	450	550	-	37	450	650	-
7	450	550	-	38	450	650	-
8	450	600	-	39	450	600	-
9	450	600	-	40	450	600	-
10	450	700	-	41	450	600	-
11	450	700	-	42	450	600	-
12	450	750	-	43	450	550	-
13	450	750	-	44	450	550	-
14	450	750	-	45	450	550	-
15	450	750	-	46	450	550	-
16	450	700	-	47	450	550	-
17	450	700	-	48	450	550	-
18	450	700	-	49	450	550	-
19	450	700	-	50	450	550	-
20	450	450	-	51	450	550	-
21	450	450	-	52	450	550	-
22	450	450	-	53	450	550	-
23	450	450	-	54	450	550	-
24	450	775	-	55	450	550	-
25	450	775	-	56	450	550	-
26	450	650	-	57	450	550	-
27	450	650	-	58	450	550	-
28	450	600	-	59	450	550	-
29	450	600	-	60	450	550	-
30	450	600	-	61	450	550	-
31	450	700	-	62	450	550	-
32	450	700	-	63	450	600	-
33	450	700	-	64	450	600	-
34	450	700	-	65	450	600	-
35	450	650	-	66	450	700	-
36	450	650	-	67	450	700	-
37	450	650	-	68	450	700	-
38	450	650	-	69	450	700	-
39	450	600	-	70	450	700	-
40	450	600	-	71	450	700	-
41	450	600	-	72	450	700	-
42	450	775	-	73	450	700	-
43	450	550	-	74	450	750	-
44	450	550	-	75	450	750	-
45	450	550	-	76	450	900	-
46	450	650	-	77	450	900	-
47	450	650	-	78	450	900	-
48	450	650	-	79	450	900	-
49	450	650	-	80	450	900	-
				81	450	900	-
				82	450	900	-
				83	450	900	-
				84	450	900	-
				85	450	900	-
				86	450	900	-
				87	450	900	-
				88	450	900	-
				89	450	900	-
				90	450	900	-
				91	450	900	-
				92	450	900	-
				93	450	900	-
				94	450	900	-
				95	450	900	-
				96	450	900	-
				97	450	900	-

Note: - All loads shown above are unfactored working loads.

- Notes:-**
- 1 This drawing must not be scaled. Only written or calculated dimensions are to be used.
 - 2 In addition to these notes reference shall be made to the specification for the works.
 - 3 The contractor is responsible for verifying all site and setting-out dimensions before commencing work.

Rev	Description	Date
F	DIAMETER OF PILES 78-97 INCL. REVISED. CUT OFF LEVEL OF PILES 90 - 97 INCL. REVISED.	21/3/94
E	RANELAGH SEWER ADDED. PILE LOADS REVISED.	2/2/94
D	COLUMN 'A1' ORIENTATION. REVISED. DIM. BETWEEN G.L. A+B & PILES 54+55 REV'D. ISSUED FOR CONST'N.	20/1/94
C	COLUMN 'J13' ORIENTATION. REVISED. DIMENSIONS ADDED. ISSUED FOR BUILDING REGULATION APPLICATION & STEELWORK PRICING.	23/12/93
B	DIMS REV'D AND ISSUED FOR APPROVAL	20/12/93
A	ISSUED FOR TENDER	30/11/93

258-262 BELSIZE ROAD
LONDON N.W.6.
Client: CASTLE TRADING LIMITED

PILING LAYOUT

RT James & Partners
Consulting Engineers
19 - 21 Palace Street
London
SW1E 5HS
Tel 071-828 7733
Fax 071-828 4148

RTJ

Drn: A.P. Date: 30/11/93 Drawing Number: 17134 / 14 Rev: F
Chkd: APB Scale: 1:50