


NOTES

1. Do not scale off these drawings. Dimensions govern.
2. All dimensions are given in millimetres (mm) unless noted otherwise.
3. All dimensions shall be verified on site before proceeding with the work.
sporadicsPACE shall be notified immediately in writing of any discrepancies.
4. All dimensions relevant to the setting out of site work shall be verified by the contractor before construction and fabrication commences.
5. Workmanship and materials to be accordance with the relevant current British Standard Codes of Practice and the Local Authorities requirements.
6. During construction the contractor shall be responsible for maintaining the structure and all building elements in a safe and stable condition.
7. This drawing must be read in conjunction with all other contract documentation and other consultants's documentation.
8. If in doubt, ask!

Rev.	Date	Reason for Issue	AWK ch'd
P-00	01-09-2014	For planning	

PLANNING

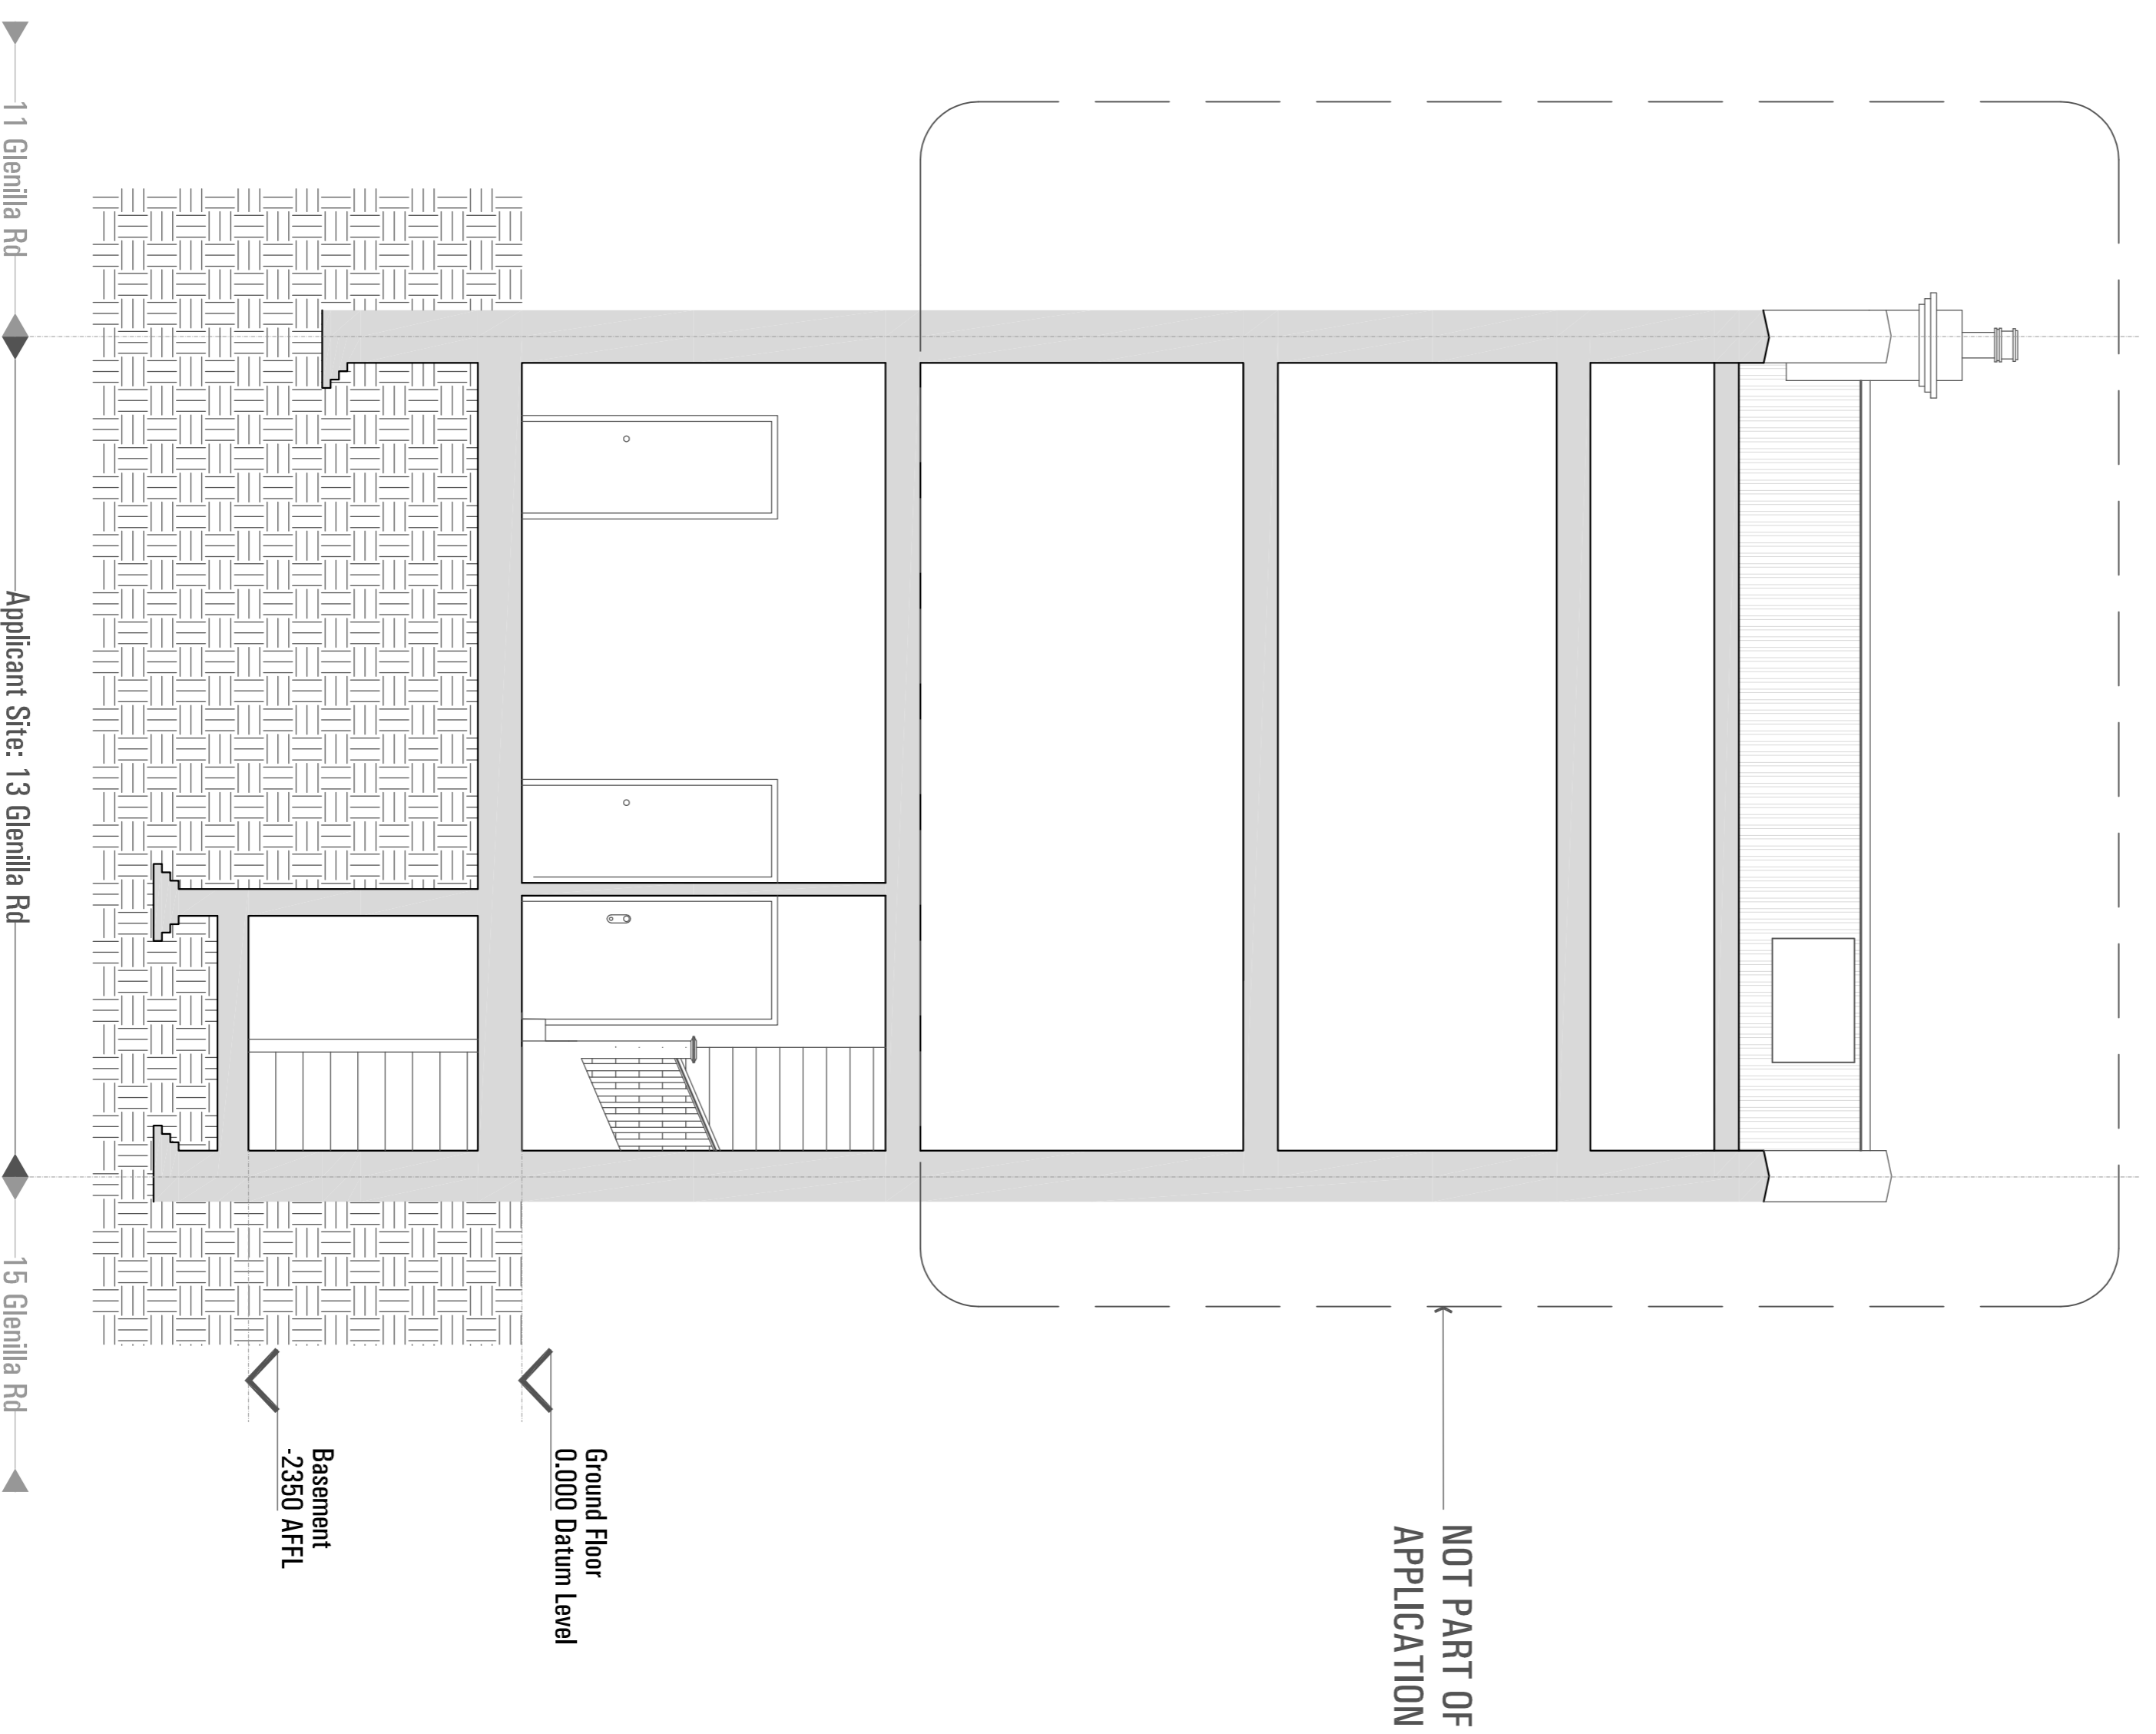

01. SECTION B-B

sporadicsPACE
architecture - interiors - product design
tel: 0207 251 8577 | 70 Cowcross Street
www.sporadicspace.com | Farringdon
london | ECI1M 6EJ

Project
HOUSE TAHERI
13 GLENILLA ROAD
NW3 4AJ London

Title
Existing:
SECTION B-B

Job No.	Date	Drawn
SP-A1026	July 2014	JG

Scale	Drawing No.	Revision
1:50 @A1	E032	P-00
1:100 @A3		