


This drawing is subject to COPYRIGHT and should not be altered, copied or reproduced without the prior consent of Sweett (UK) Ltd.

Do not scale from this drawing. If in doubt ASK!

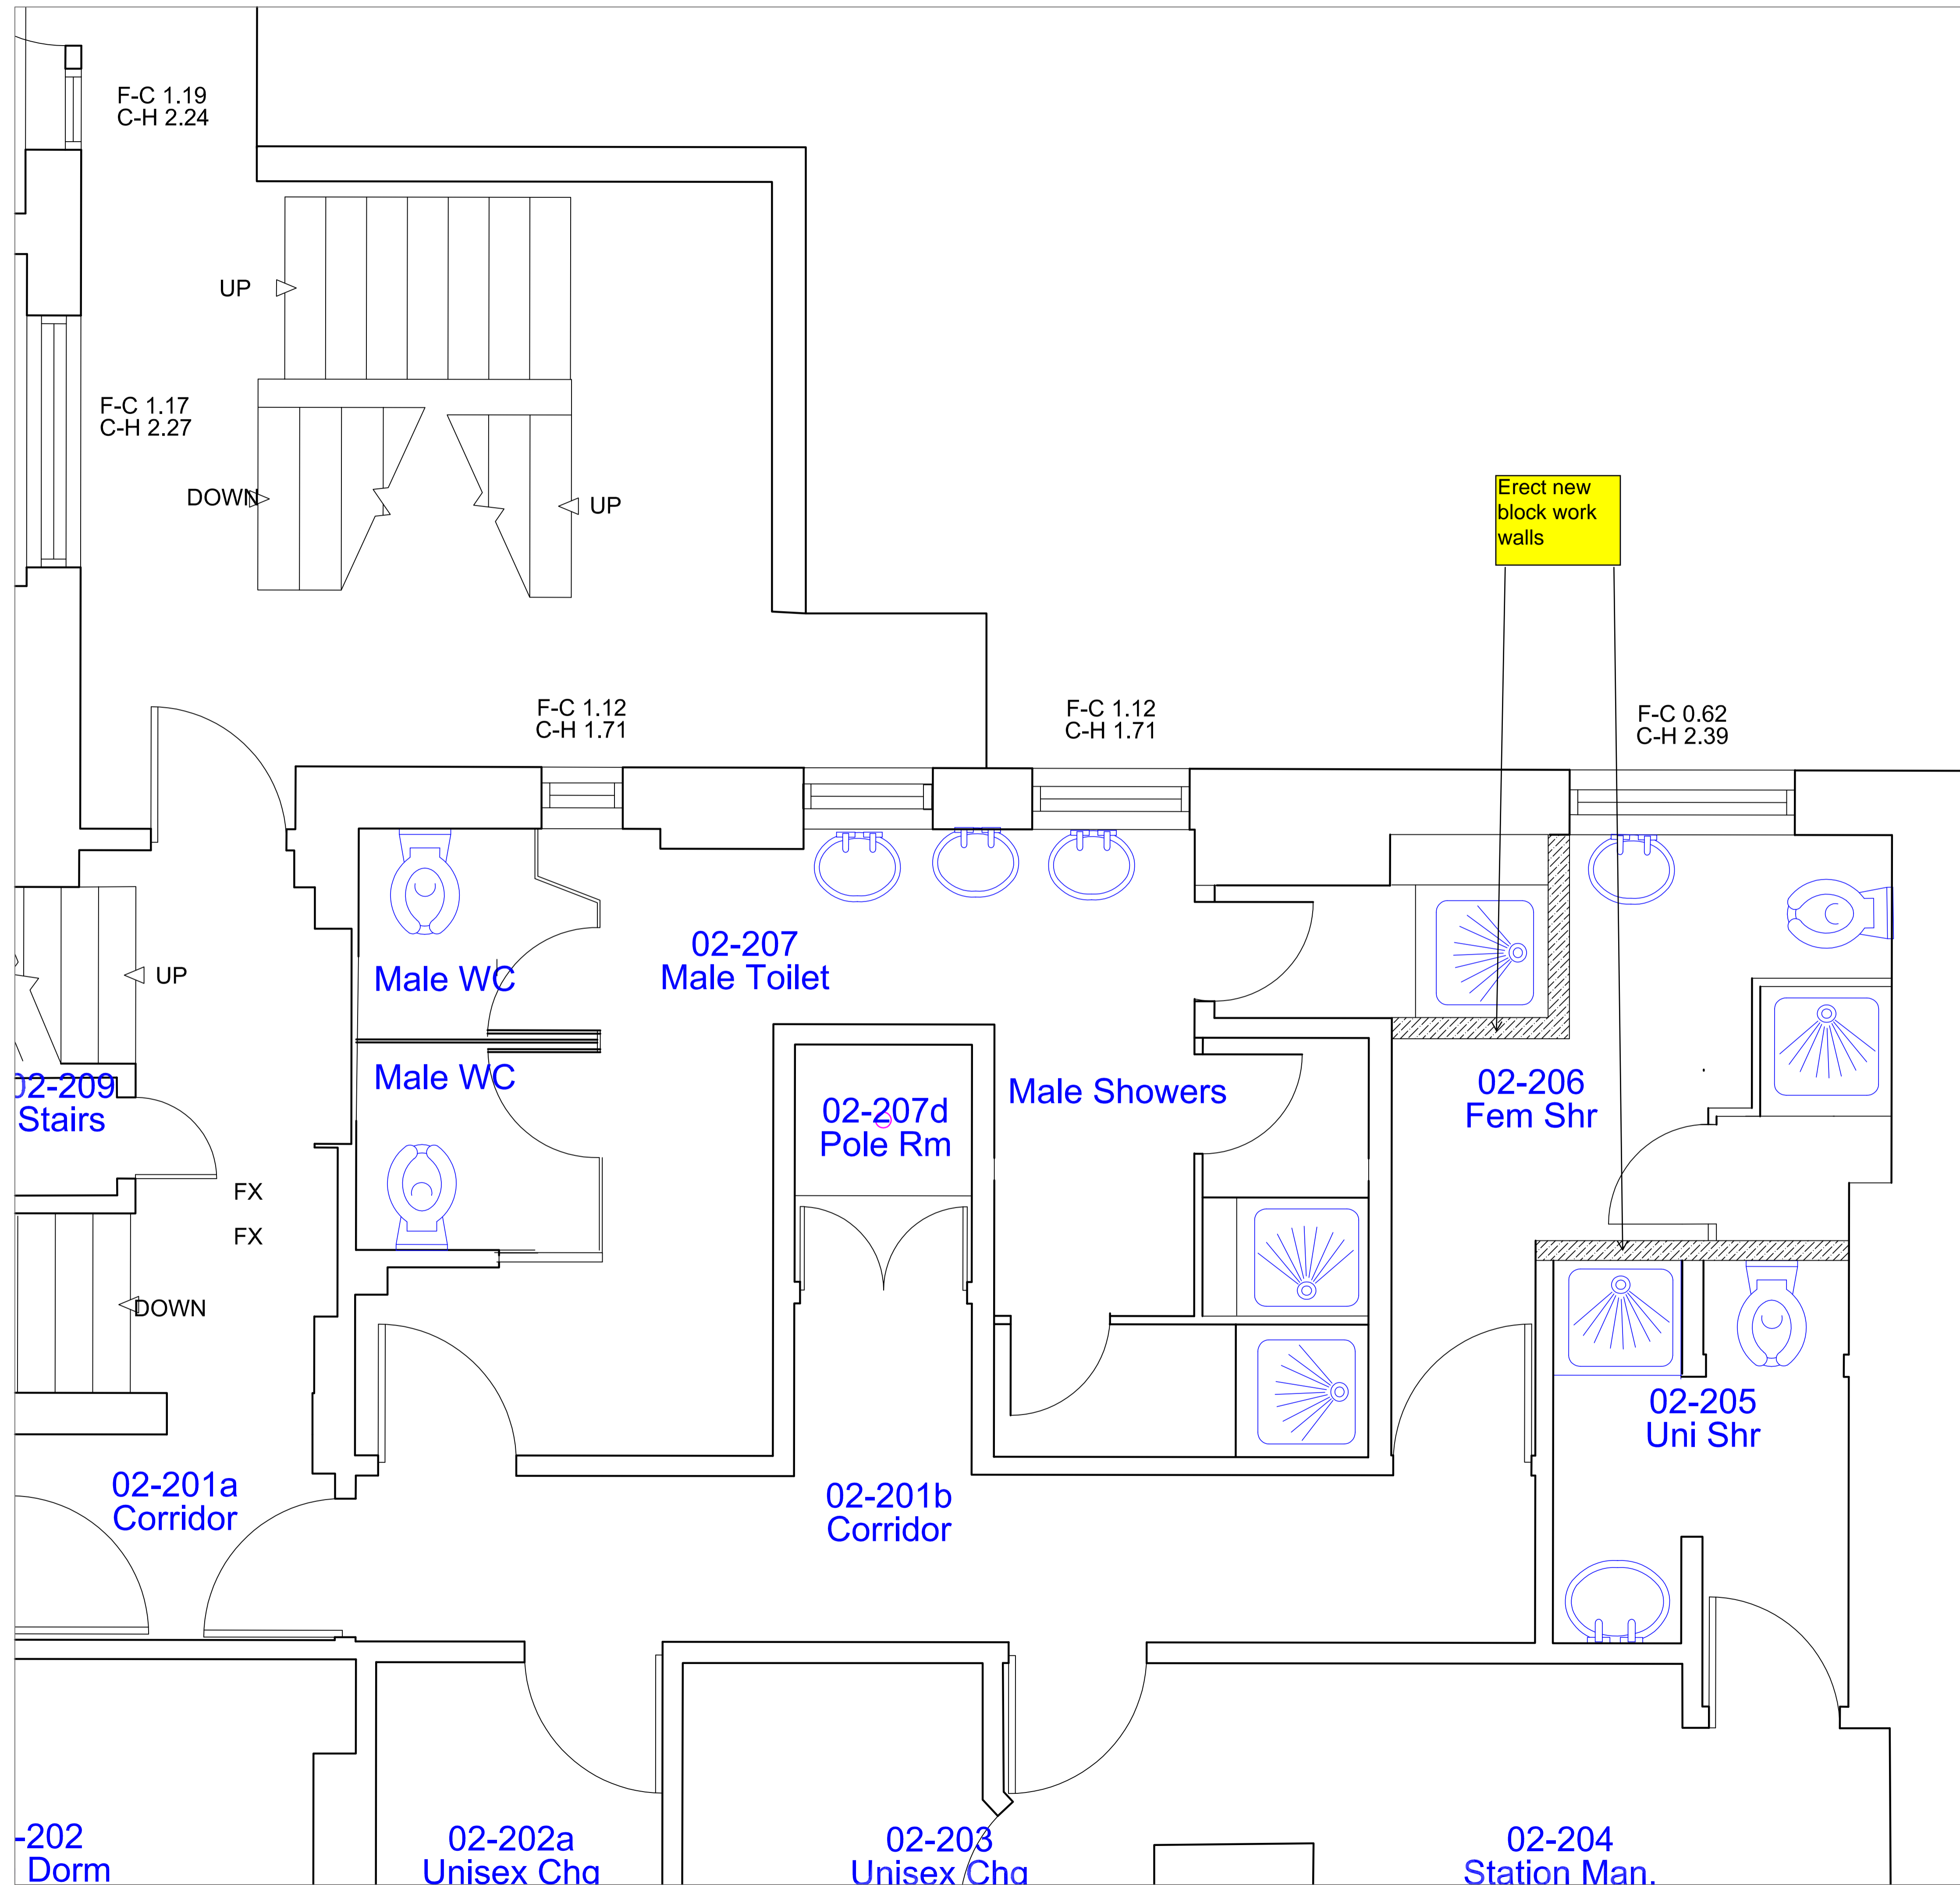

rev	description	date


Sweett (UK) Limited
60 Gray's Inn Road
London WC1X 8AQ
tel: + 44 (0)207 061 9000
fax: + 44 (0)207 430 0603

project
Euston Fire Station

title
**SECOND FLOOR PROPOSED
SHOWER LAYOUT**

scale	1:20	@	A1
dwn	TH	chk	app
date		date	
drawing number	104106/AR/010	rev.	0