



THE CONTRACTOR MUST VERIFY ALL DIMENSIONS ON SITE BEFORE MAKING SHOP DRAWINGS OR COMMENCING WORK OF ANY KIND.
NO DIMENSIONS TO BE SCALED FROM THIS DRAWING.

REV. DATE REVISION

PL05 10.10.12 Draft Planning Issue
PL06 26.10.12 Client Issue
PL07 04.07.12 For Client Approval

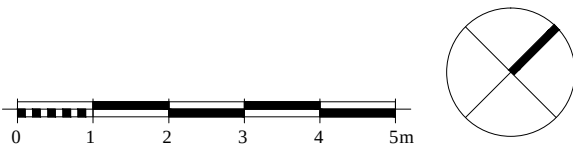

RADLETT PLACE

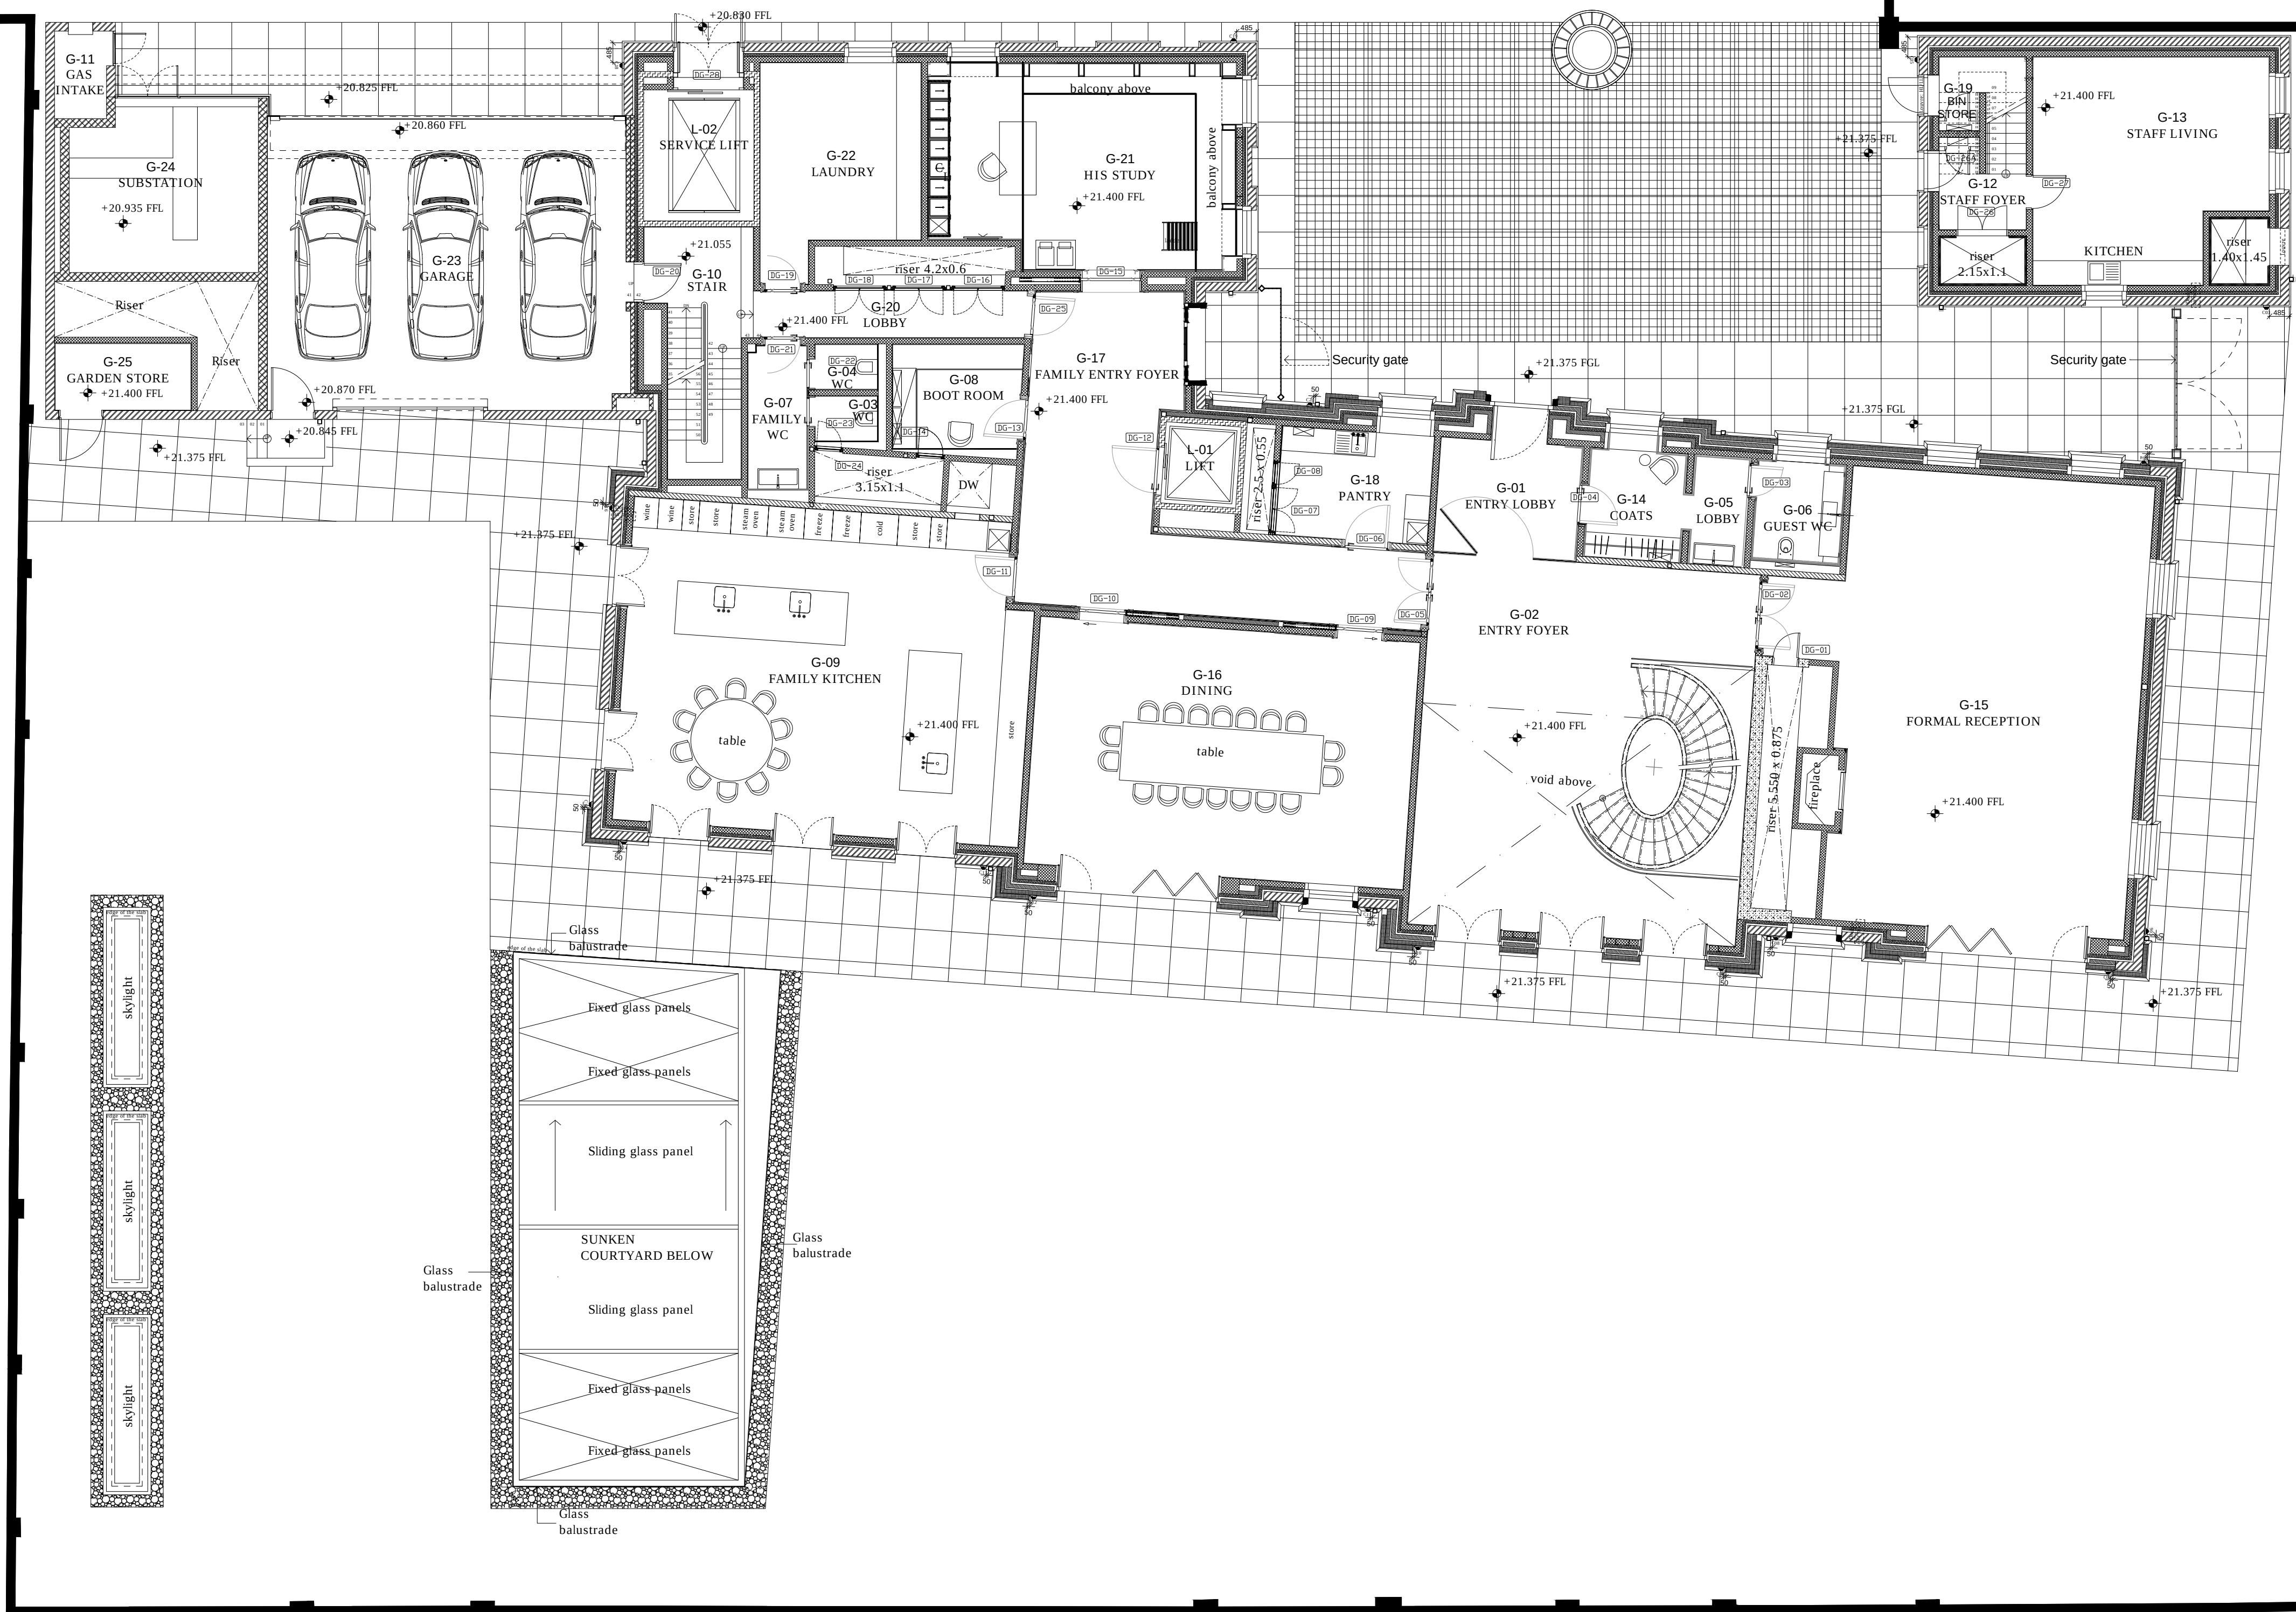

ISSUED FOR PLANNING
DATE: 04.07.13

Osel
architects and
development consultants

PROJECT:
1 RADLETT PLACE
LONDON
NW8 6BT
CLIENT:
Radlett Holding Ltd

DRAWING:
020 General Arrangement
GROUND FLOOR

DRAWING No.:
(700)022
REV:
PL08

SCALE: 1:100 @ A1
DRAWN: MC
CHECKED: EW
DATE: 06.13
DATE: 06.13

26 Oldbury Place, London W1U 5PR Tel: 020 7224 2447 Fax: 020 7224 2997
E-mail: admin@oselarch.co.uk Web: www.oselarchitecture.co.uk
©COPYRIGHT EXISTS ON THE DESIGNS AND INFORMATION SHOWN ON THIS DRAWING

GROUND FLOOR GENERAL ARRANGEMENT