



REVISIONS		
Rev.	Date	By

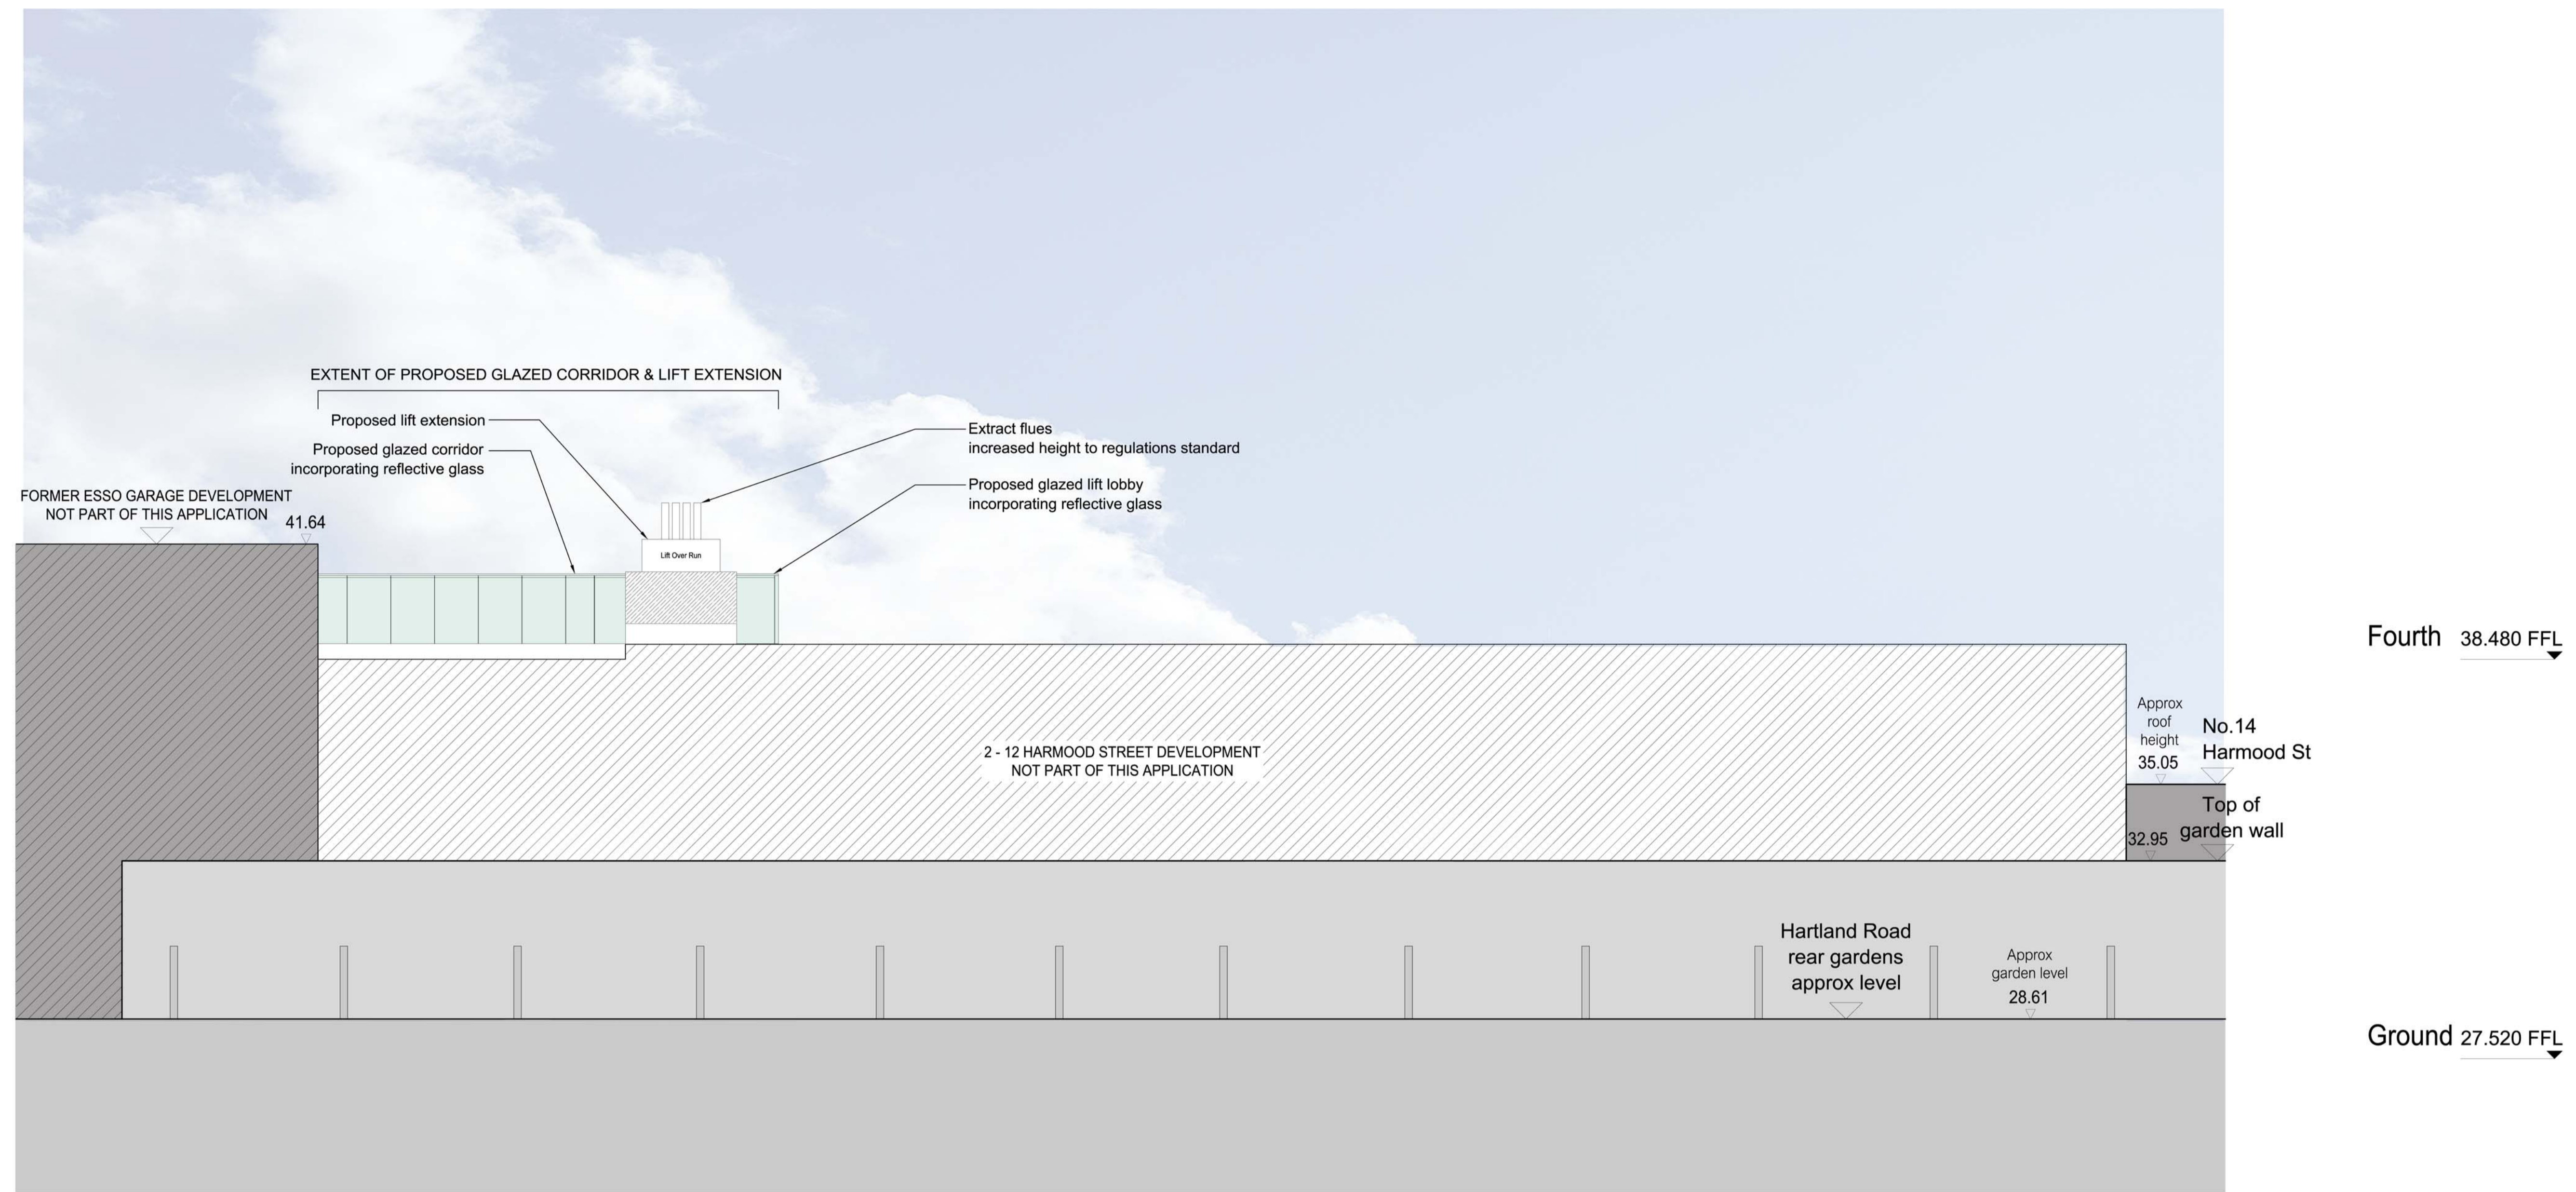

PROPOSED HARTLAND ROAD GARDENS ELEVATION

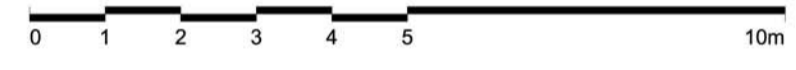

PLANNING APPLICATION

ALL DIMENSIONS TO BE CHECKED ON SITE
WORK TO FIGURED DIMENSIONS ONLY
REPORT DISCREPANCIES TO THE ARCHITECT
AT ONCE BEFORE PROCEEDING

Contemporary Design Solutions

45 Great Marlborough Street
London
W1F 7JW
Telephone: 020 7494 9000 Fax: 020 7494 4944

Client
RISSETALL LTD

Project Title
**PROPOSED GLAZED CORRIDOR
& LIFT EXTENSION TO EXISTING
STUDENT ACCOMMODATION
34 CHALK FARM ROAD, LONDON NW1 8AJ**

Drawing Title
**Proposed Hartland Road Gardens
Elevation**

Scale	1: 100@A1	Date	Oct 2013
Drawn	HS	Checked	CT
Drawing No.	130950-A(GA)402		

CAD plot date: 02 Oct 2013 - 05:07pm

