




1 FRONT (east) ELEVATION



2 REAR (west) ELEVATION

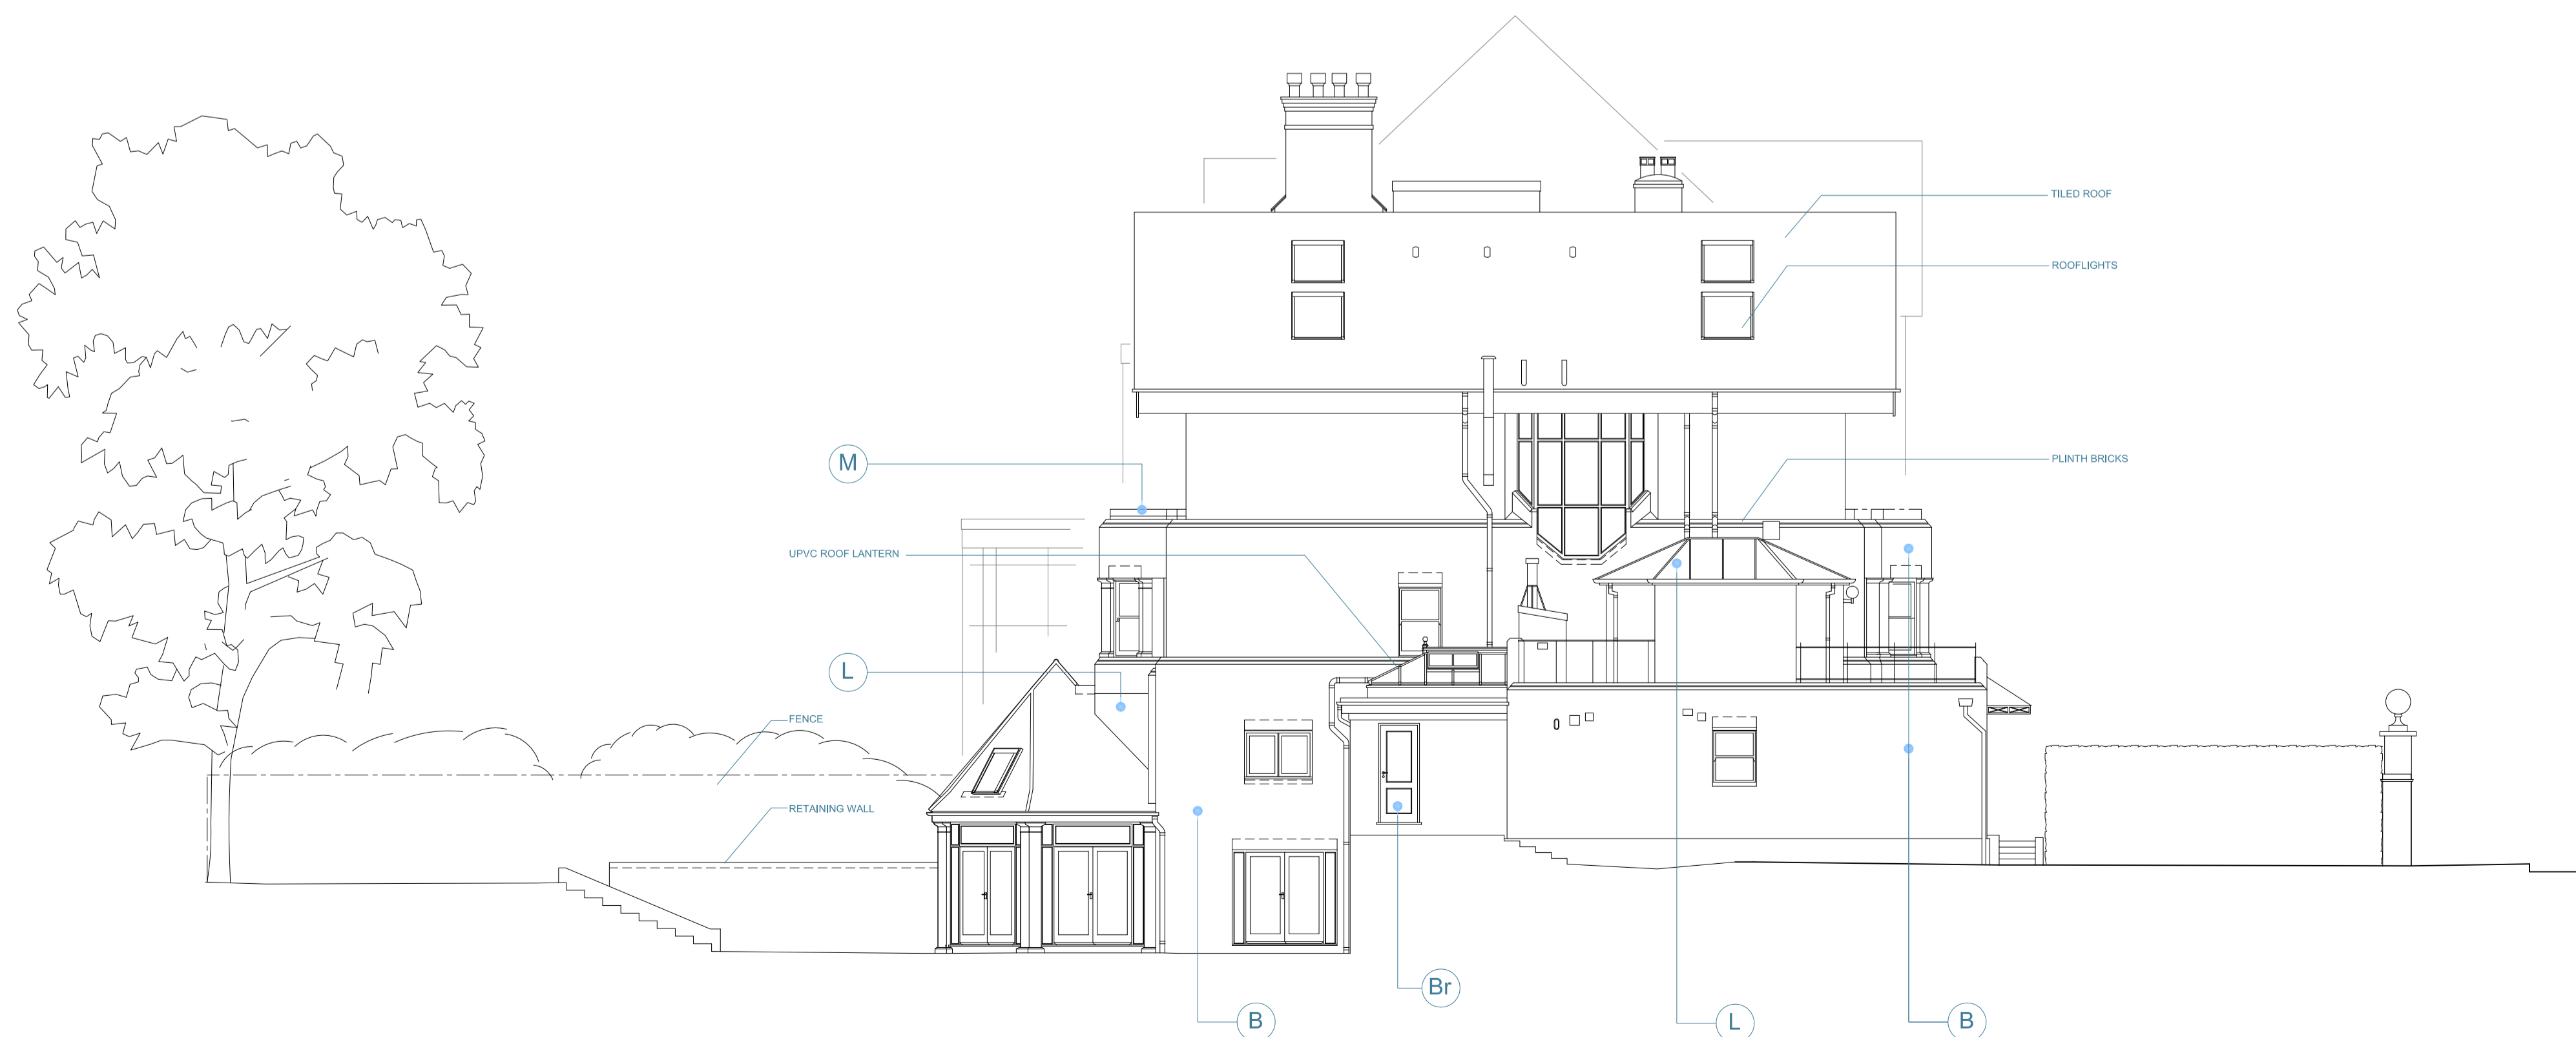

3 SIDE (south) ELEVATION

Notes:

Copyright of this drawing and the contents remain with Pennington Phillips Limited. Do not scale from the drawings except for planning purposes. The contractor is to verify dimensions on site prior to the commencement of work. Any discrepancies are to be reported to the designer. If in doubt - seek clarification.

MATERIAL SCHEDULE

- B FACING BRICKWORK
- S RECONSTITUTED STONE COPINGS / STRING COURSES
- L LEAD SHEET ROOFING/ CLADDING
- Br BROWN STAINED FINISH GLAZED WINDOWS AND DOORS AND PLY PANELED CLADDING
- T TIMBER WINDOWS WHITE PAINT FINISH
- M METAL BALUSTRADE

Rev. Date Remarks

Project	45 Maresfield Gardens
Drawing	Existing Elevations
Scale	1:100
Date	15-02-13
Rev	
Status	Planning
Drawing No.	5835 - 08

Approved

penningtonphillips

16 Spectrum House
32-34 Gordon House Road
London NW5 1LP
Tel - 020 7267 1414
Fax - 020 7267 7878

www.penningtonphillips.co.uk