




1 FRONT (east) ELEVATION



2 REAR (west) ELEVATION

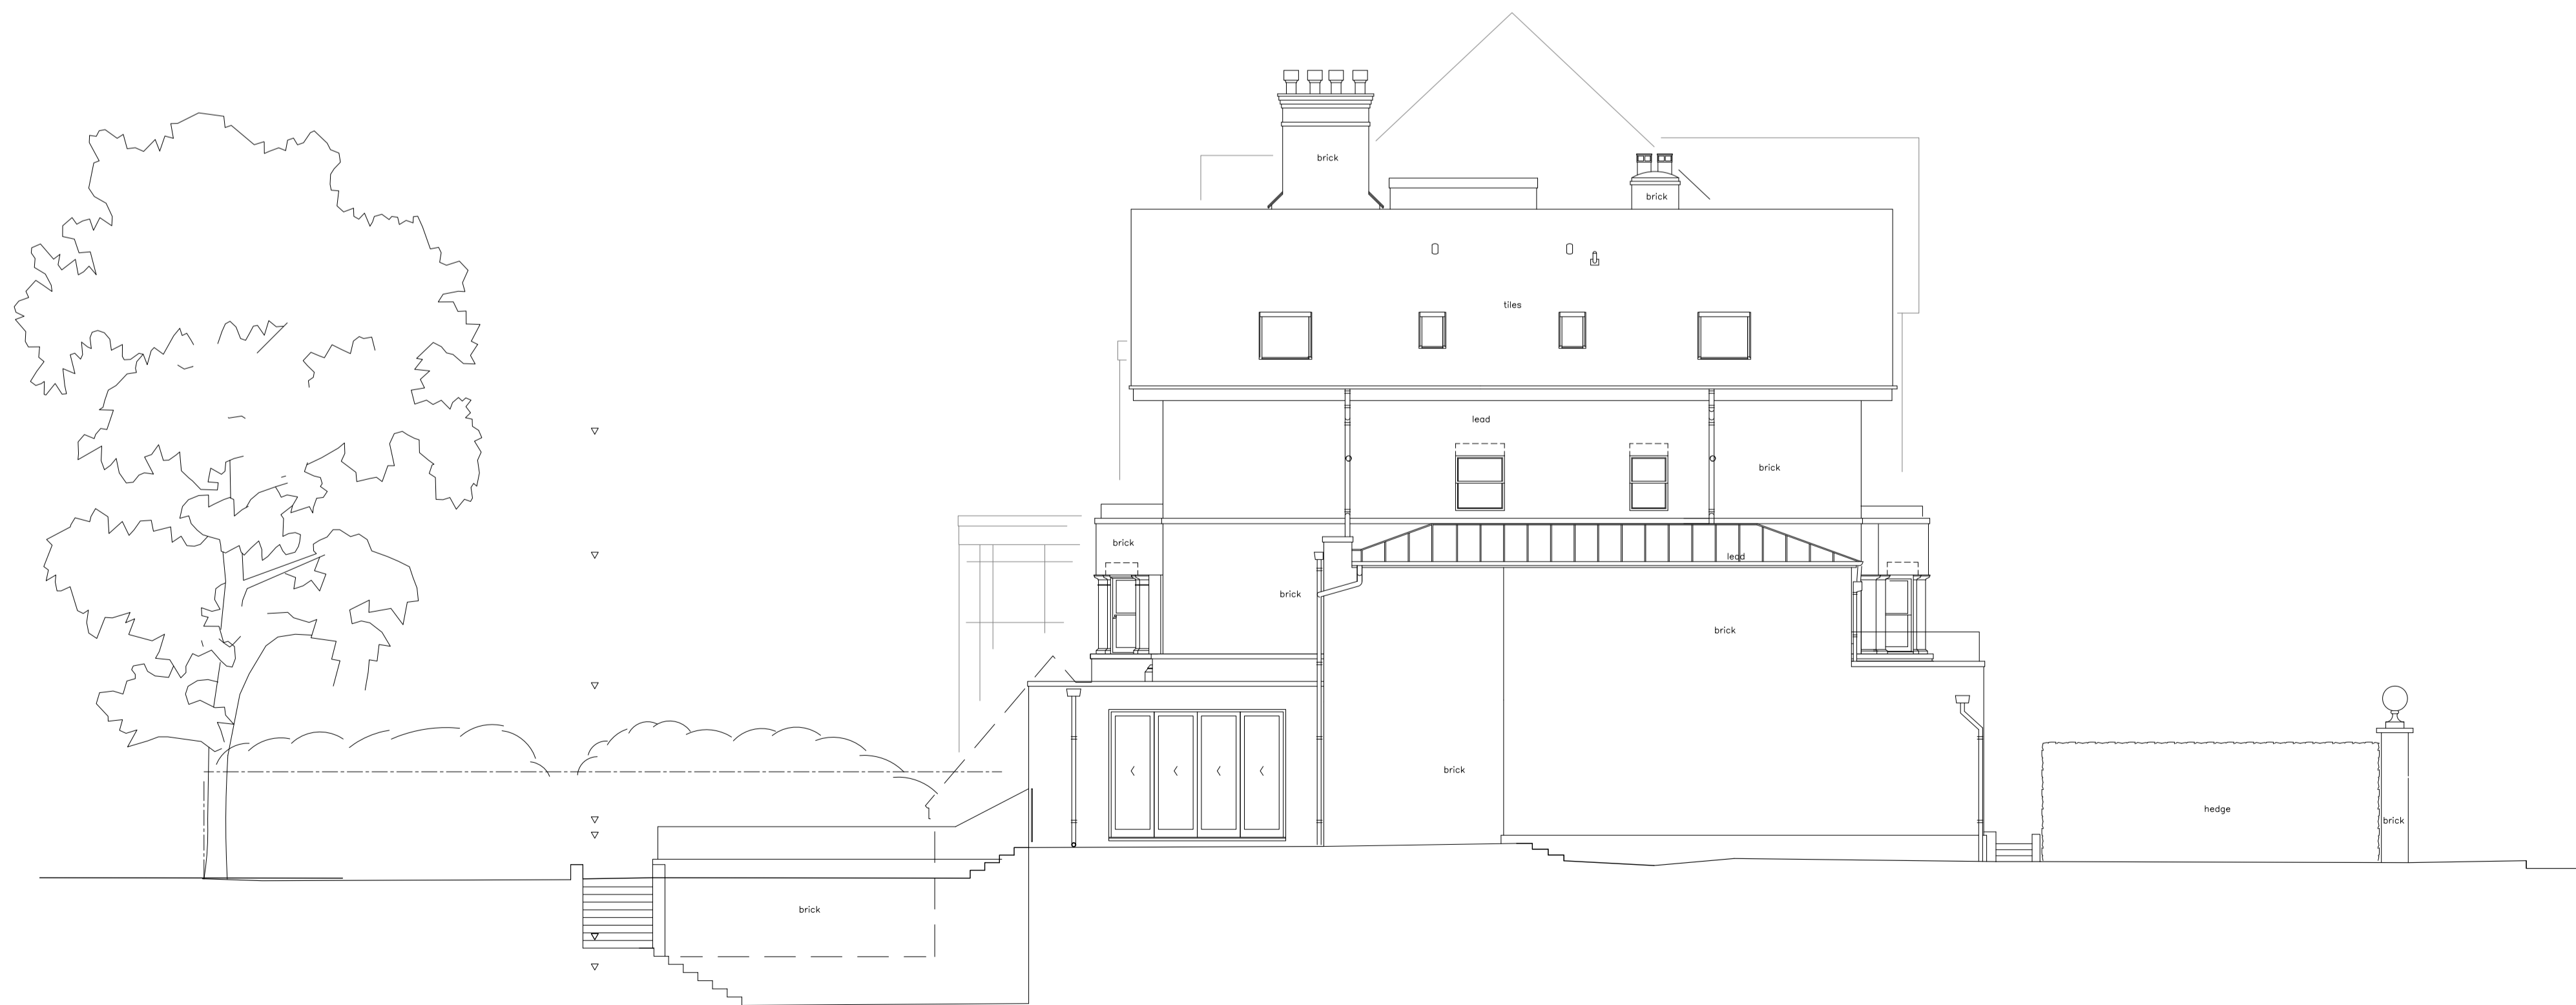

3 SIDE (south) ELEVATION

Notes:

Copyright of this drawing and the contents remain with Pennington Phillips Limited.
Do not scale from the drawings except for planning purposes. The contractor is to verify dimensions on site prior to the commencement of work. Any discrepancies are to be reported to the designer. If in doubt - seek clarification.

Rev.	Date	Remarks
------	------	---------

Project 45 Maresfield Gardens
 Drawing Proposed Elevations
 Scale 1:100
 Date 28-02-14
 Rev
 Status
 Drawing No. 5848/18
 Approved