



CAMDEN TOWN DETAILED PLAN OF AFFECTED AREA (scale 1:25) @ A1

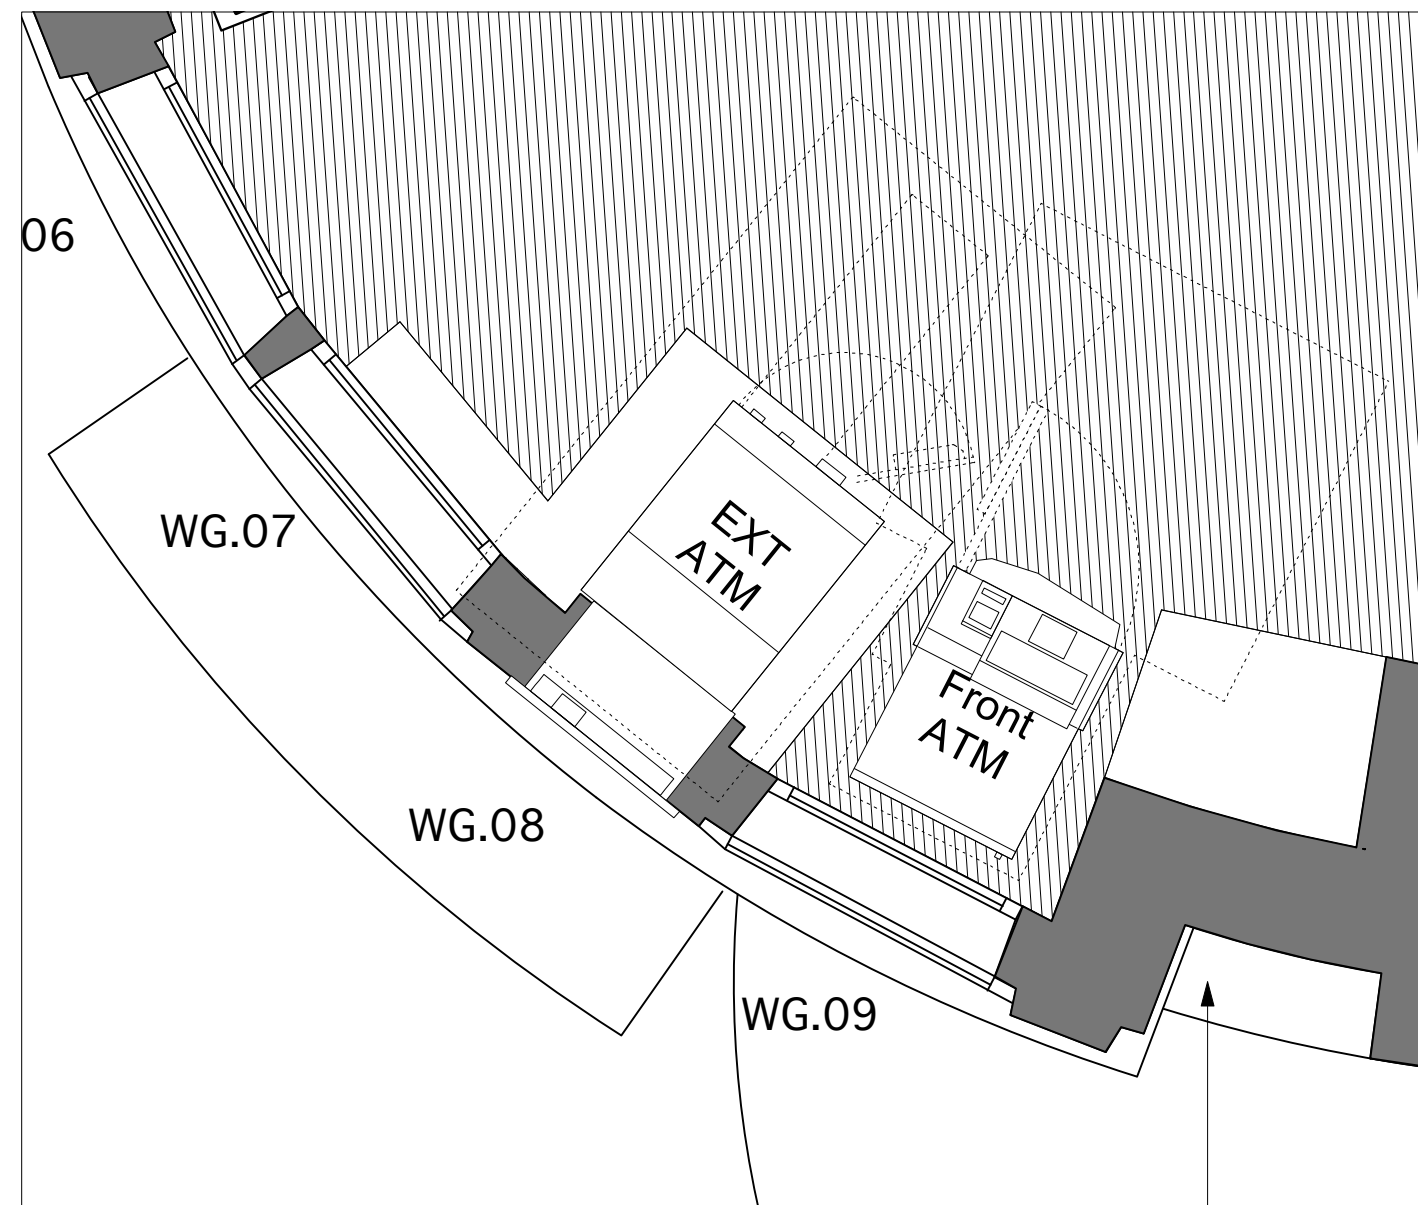

CAMDEN TOWN DETAILED PLAN OF AFFECTED AREA (scale 1:25) @ A1



CAMDEN TOWN DETAILED ELEVATION OF AFFECTED AREA (scale 1:25) @ A1

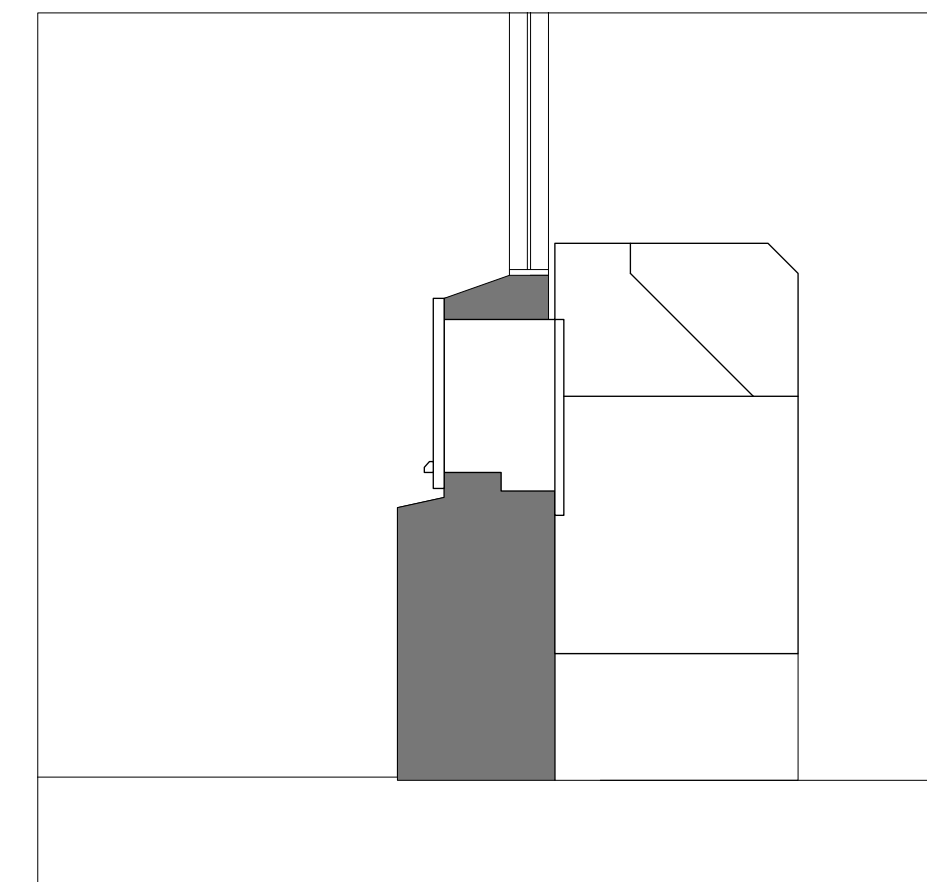

CAMDEN TOWN DETAILED SECTION OF AFFECTED AREA (scale 1:25) @ A1