


section 1 - security shutter closed

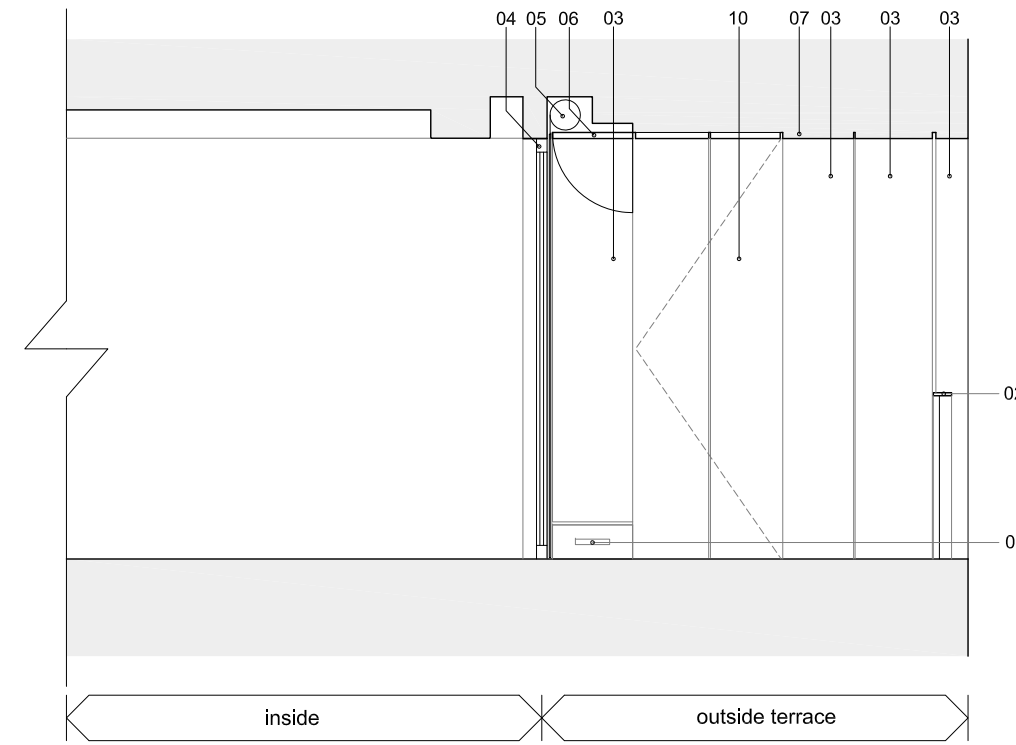

section 2 - security shutter closed

Note:
 New full height metal external door:
 Material colour and finish to match existing.
 Door manufacturer to be the same as existing

- 01. existing external light
- 02. existing balustrade
- 03. existing metal cladding
- 04. existing sliding doors with metal frames
- 05. existing metal motorized concealed security shutter
- 06. existing metal access panel

- 07. existing fixed metal panel retained
- ~~08. existing fixed metal panel removed and replaced to match existing~~
- ~~09. new metal access panel to match existing~~
- 10. new metal door to match existing cladding
- ~~11. new metal motorized security shutter closed to match existing~~



DE METZ FORBES KNIGHT ARCHITECTS

the old library 119 cholmley gardens london nw6 1aa t 020 7435 1144 f 020 7435 0884 mail info@dmfk.co.uk

project	drawing title			
16 Caenwood Court London, N6 4RU	PROPOSED SECTIONS (SHUTTERS CLOSED) PLAN & RCP			
client	scale at A1	scale at A3	drawn	date
	1:25	1:50	CR	Aug 14
	project no.	drawing no.	revision	
	1947	A302	B	

DMFK Architects Ltd take no responsibility for dimensions obtained by scaling from this drawing. If no dimension is shown the recipient must ascertain the dimension specifically from the architect or by site measurement and may not rely on the drawing. Supply of the drawing in digital form is solely for convenience and no reliance may be placed on any data in digital form. All data must be checked against hard copy. This drawing is issued for design intent only and should not be used for construction unless stated.

copyright
 This drawing is the property of dMFK Architects Ltd. No disclosure or copy of it may be made without the written permission of dMFK Architects Ltd.

date	rev	revisions
18.08.14	A	solid external door
10.09.14	B	Door panel revised and security shutter omitted

Key existing key plan

Existing

