



coord reference	realizer
SOUTHAMPTON ROW	~

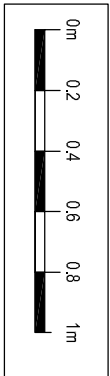


SCALE BAR

SCALE 1:25 @A1

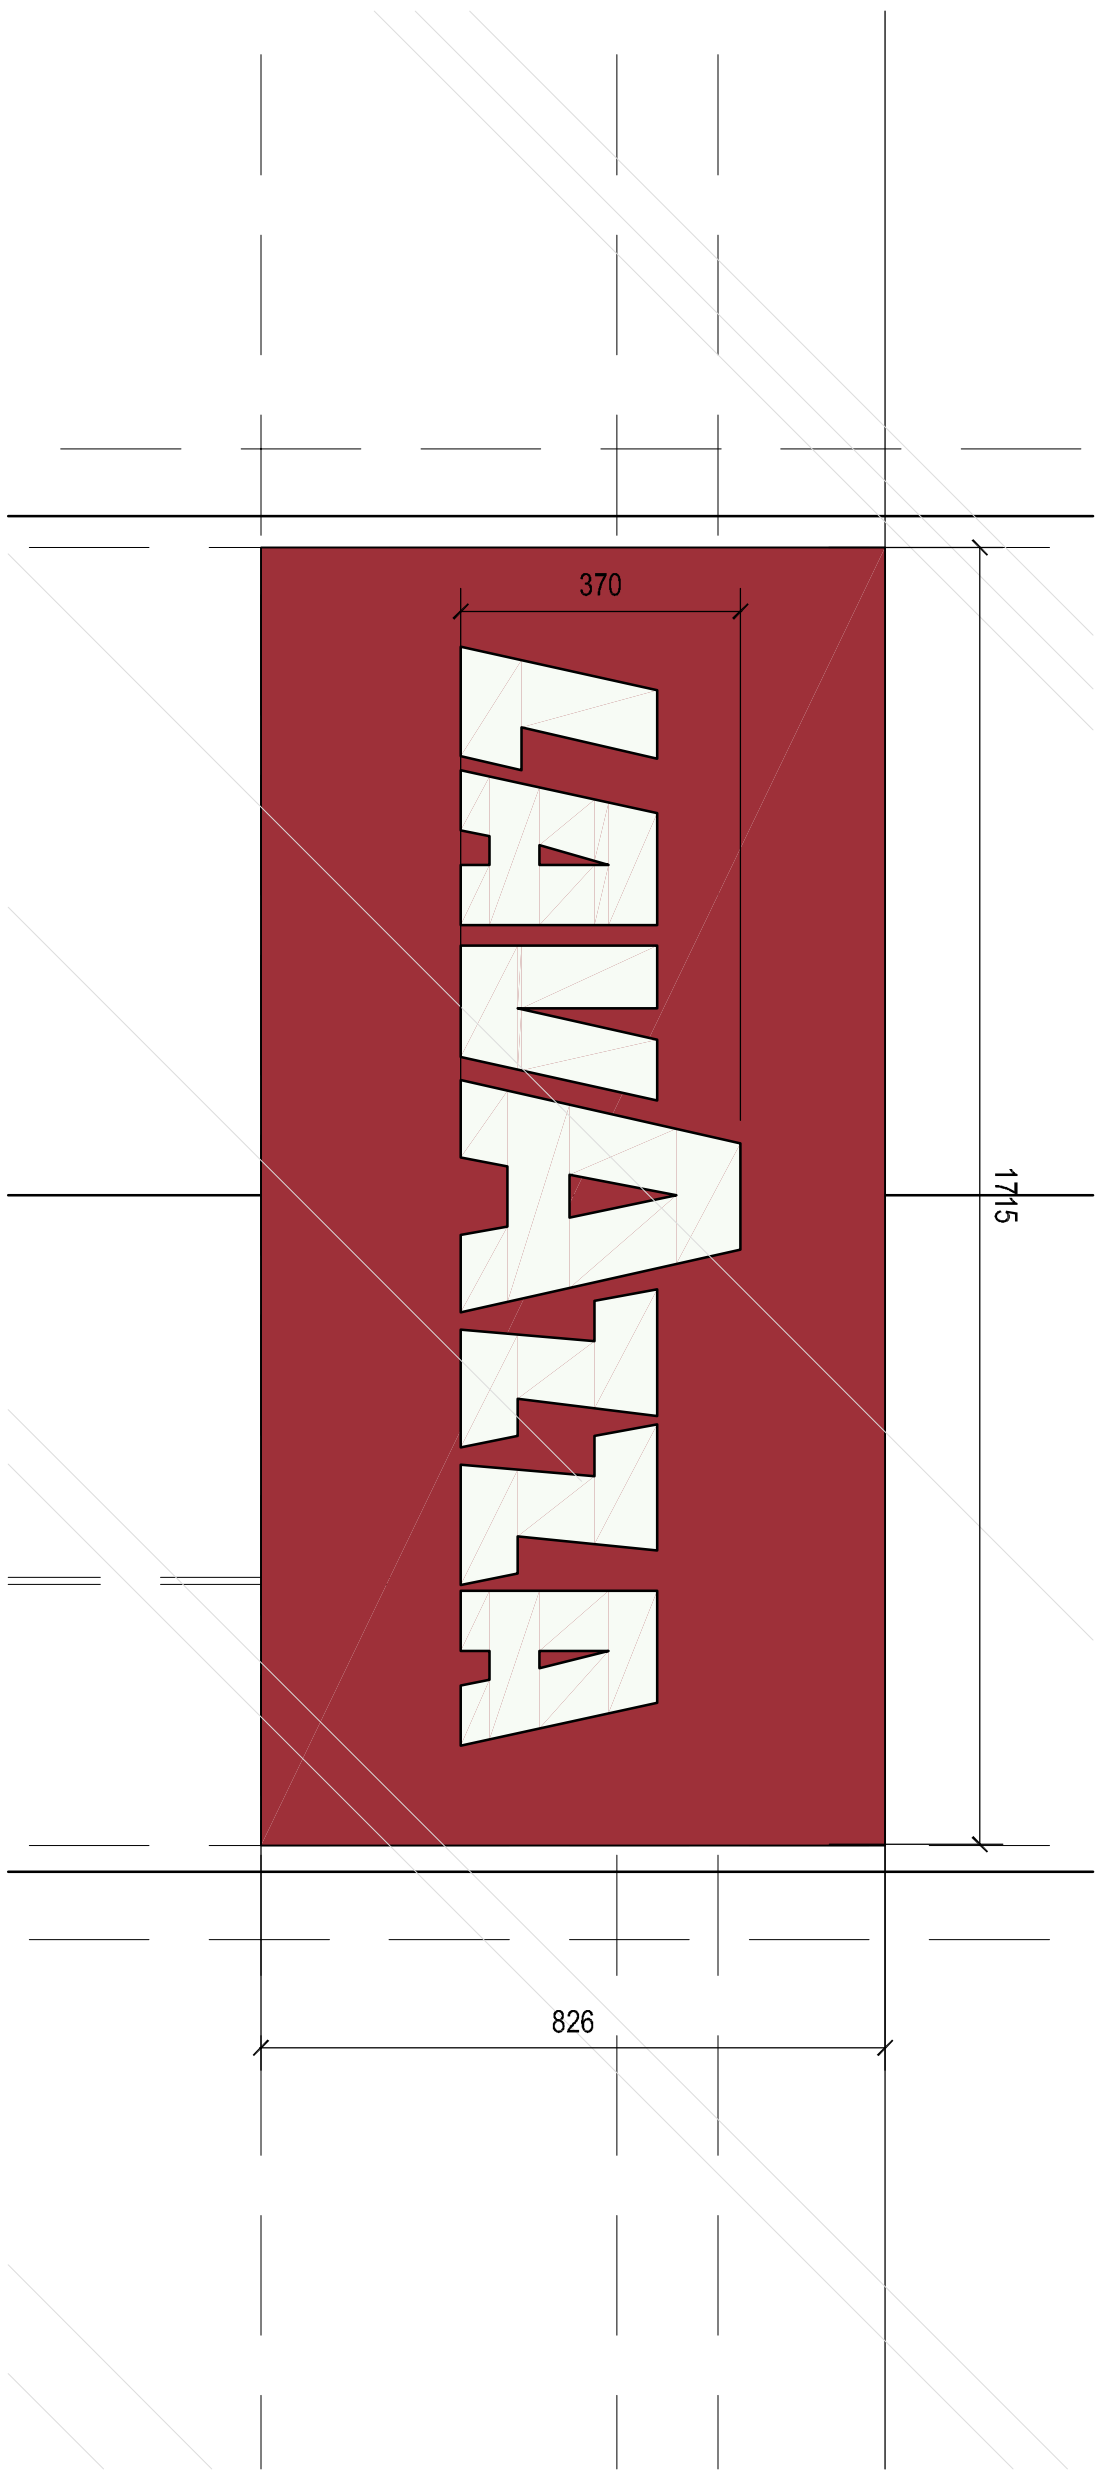


PROPOSED FASCIA SIGN ELEVATION

SCALE 1:10 @A1

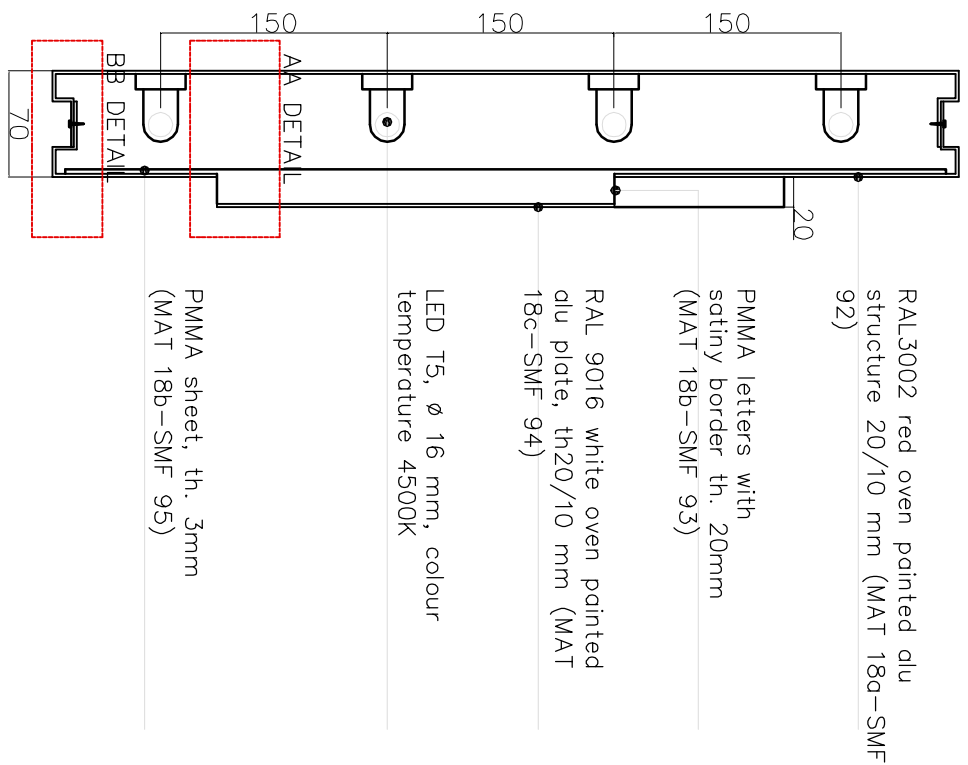


TYPICAL FASCIA SIGN SECTION

SCALE 1:5 @A1

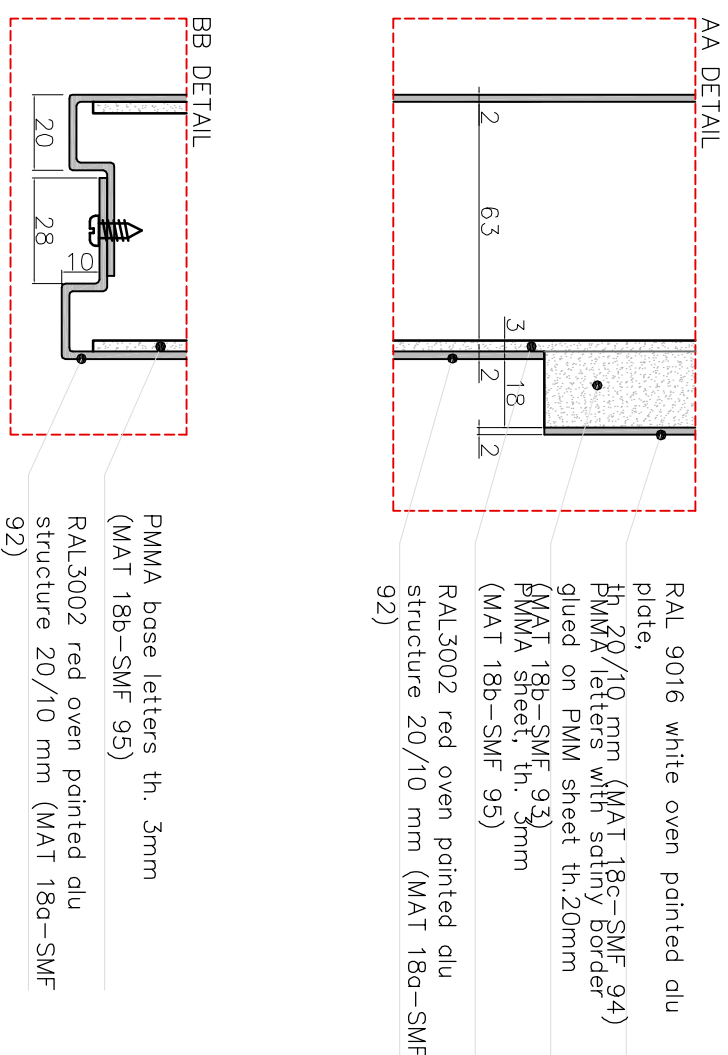


AA/BB FASCIA SIGN DETAILS

NTS @A1

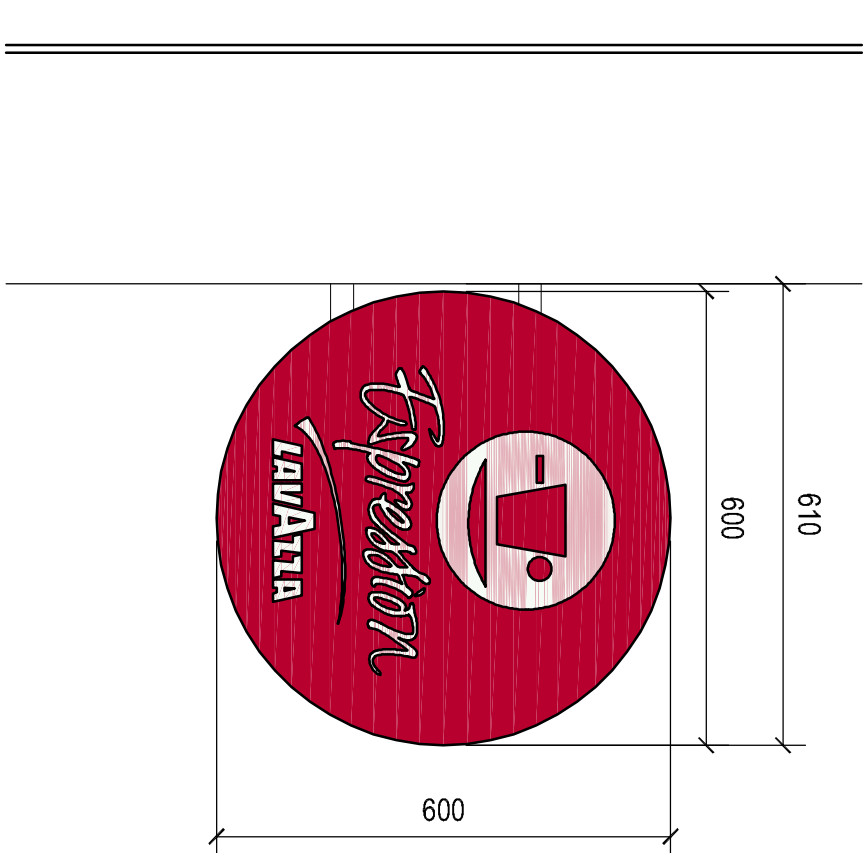


PROPOSED BLADE SIGN ELEVATION

SCALE 1:10 @A1

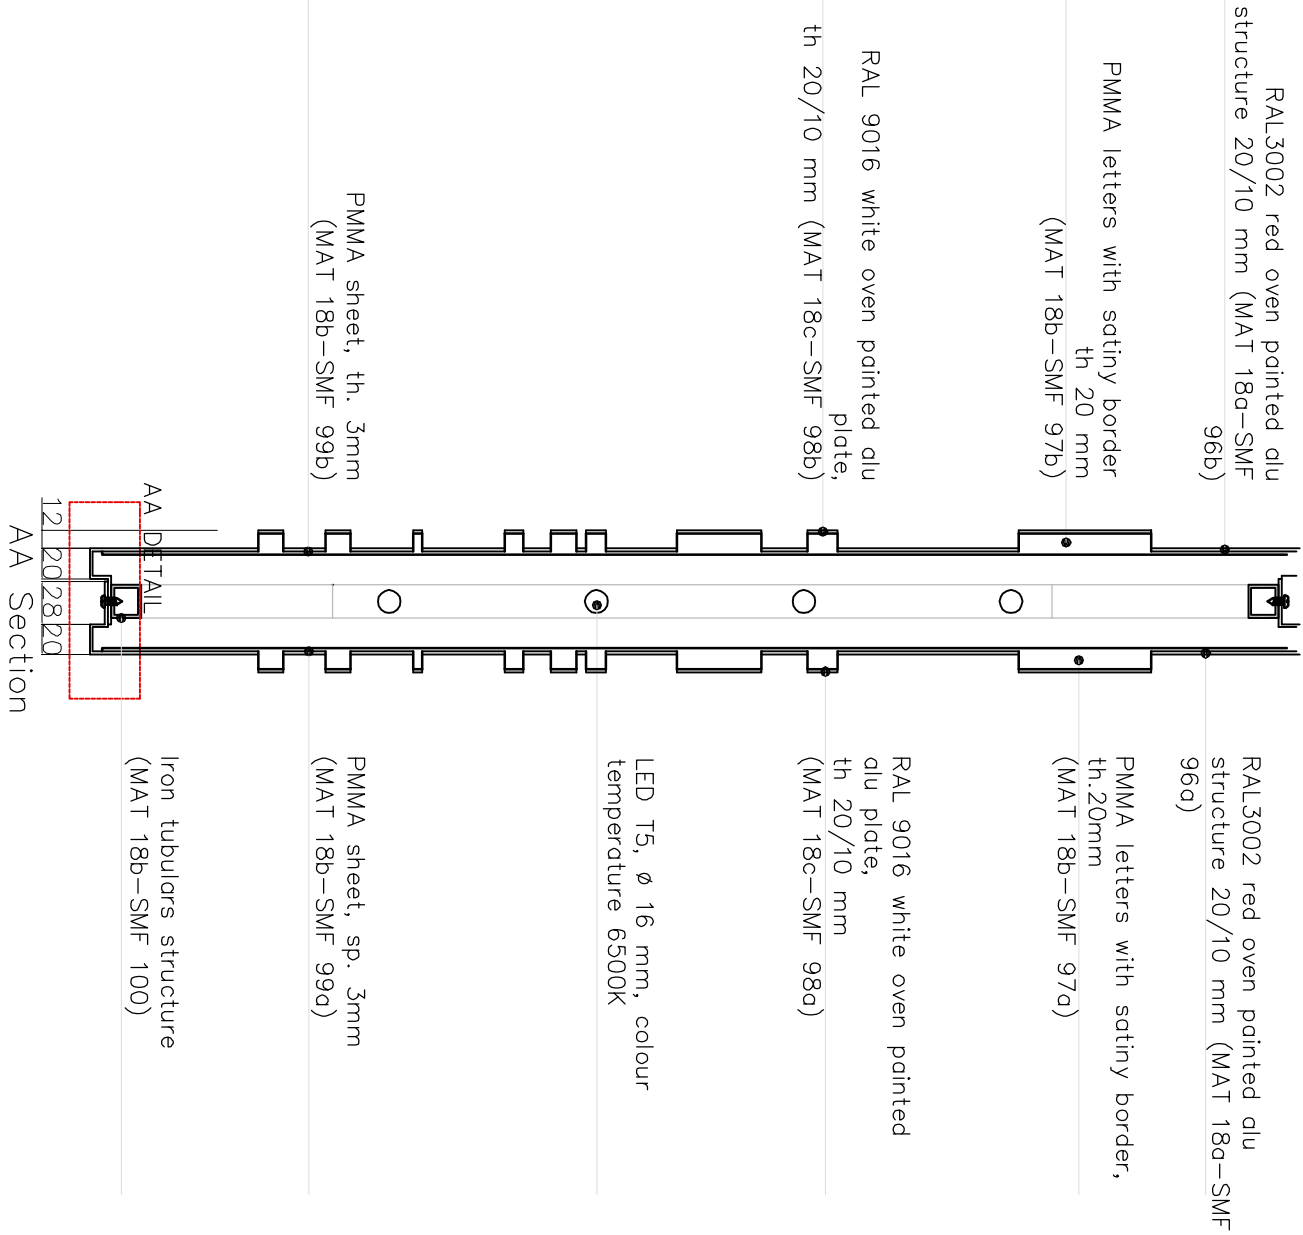

TYPICAL BLADE SIGN SECTION

SCALE 1:5 @A1

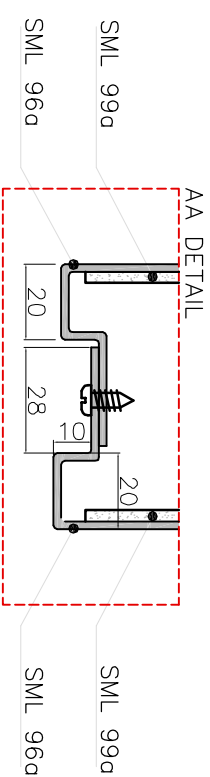

AA BLADE SIGN DETAIL

NTS @A1

NO.	DATE	ISSUE	BY

TENDER ISSUE



PROJECT:
UNIT 2
VICTORIA HOUSE,
SOUTHAMPTON ROW,
LONDON.

PROJECT NO.: J000208	DATE: AUG 2014
SHEET TITLE: PROPOSED SIGNAGE DETAILS	

SCALE: 1/25@A1 DRAWING: CM

J000208_A4_01