


- NOTES**
- 01 - Timber Classical Columns
 - 02 - Traditional Joinery Framework
 - 03 - Glazed Hipped Roof
 - 04 - Timber Framed Windows
 - 05 - Lead Cladding
 - 06 - Lead Flat Roof Beyond

RL 108.872

EL 108.360

GFFL 105.52

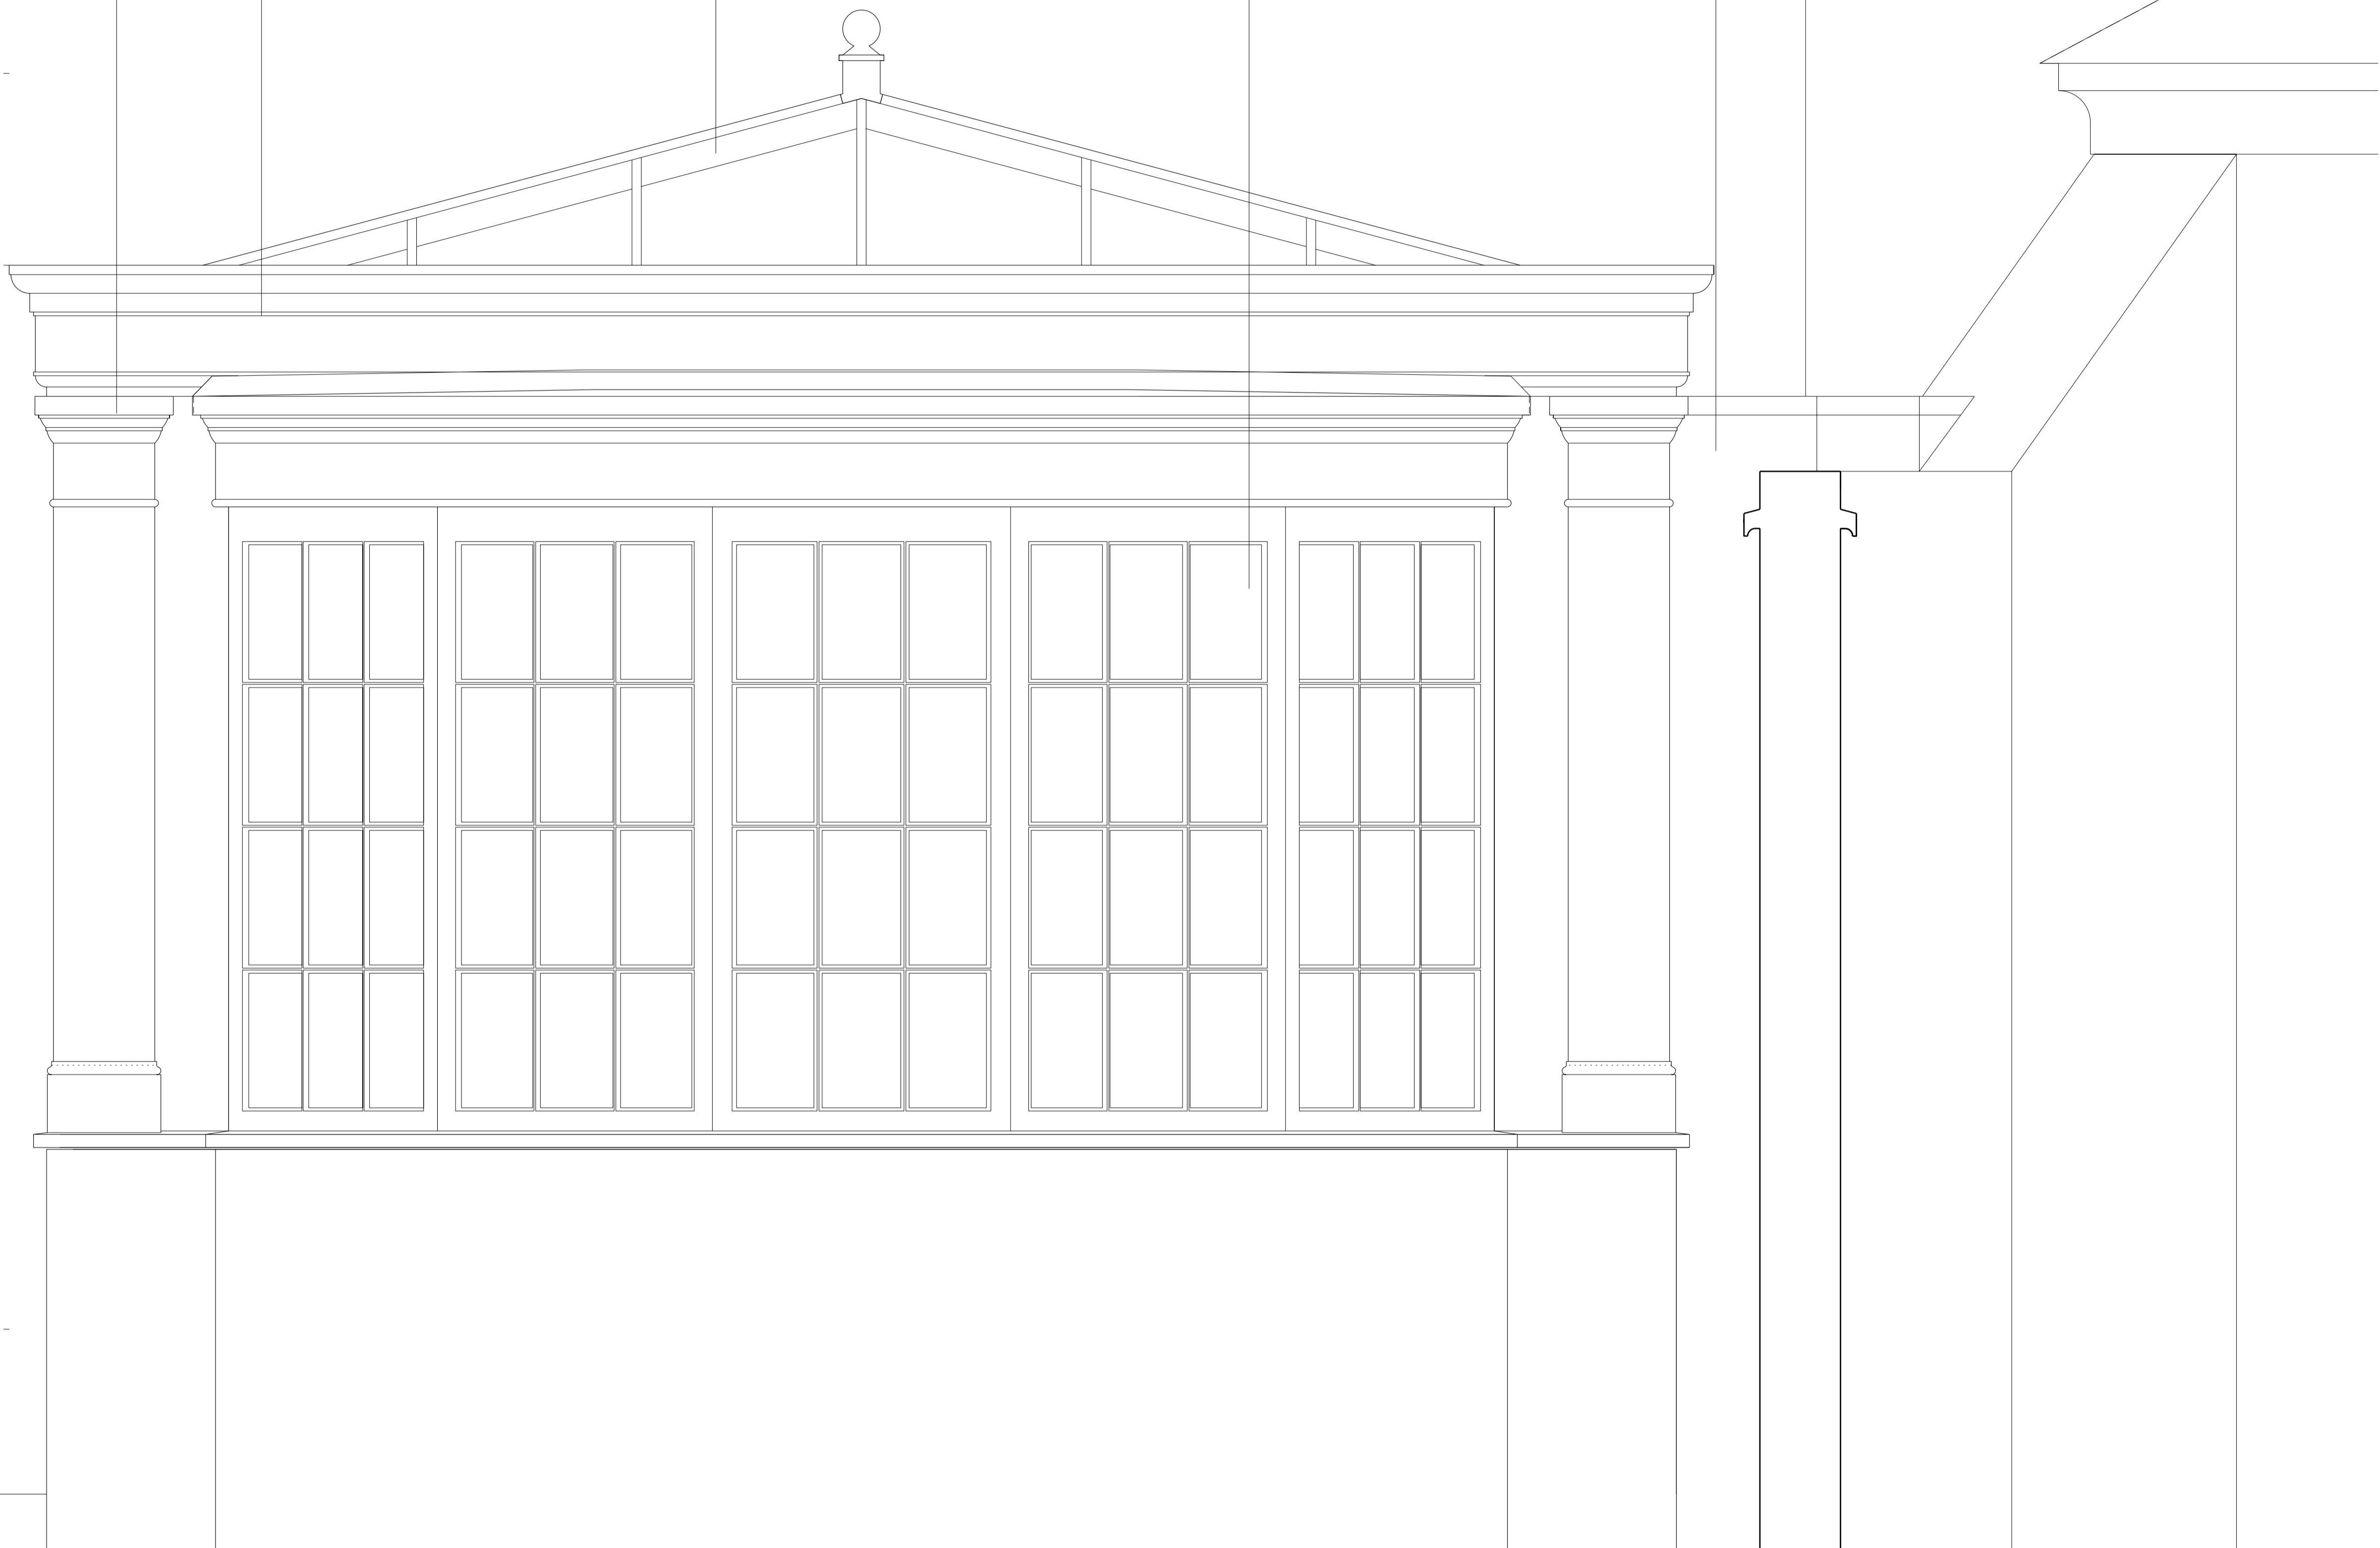

EAST ELEVATION

MITCHELLTAYLOR
WORKSHOP

MR AND MRS MASON
FOLEY HOUSE
CONSERVATORY
PROPOSED CONSERVATORY ELEVATION
PLANNING JULY 2014 1:10@A1 RM OF

1327 AL(0)13 A