


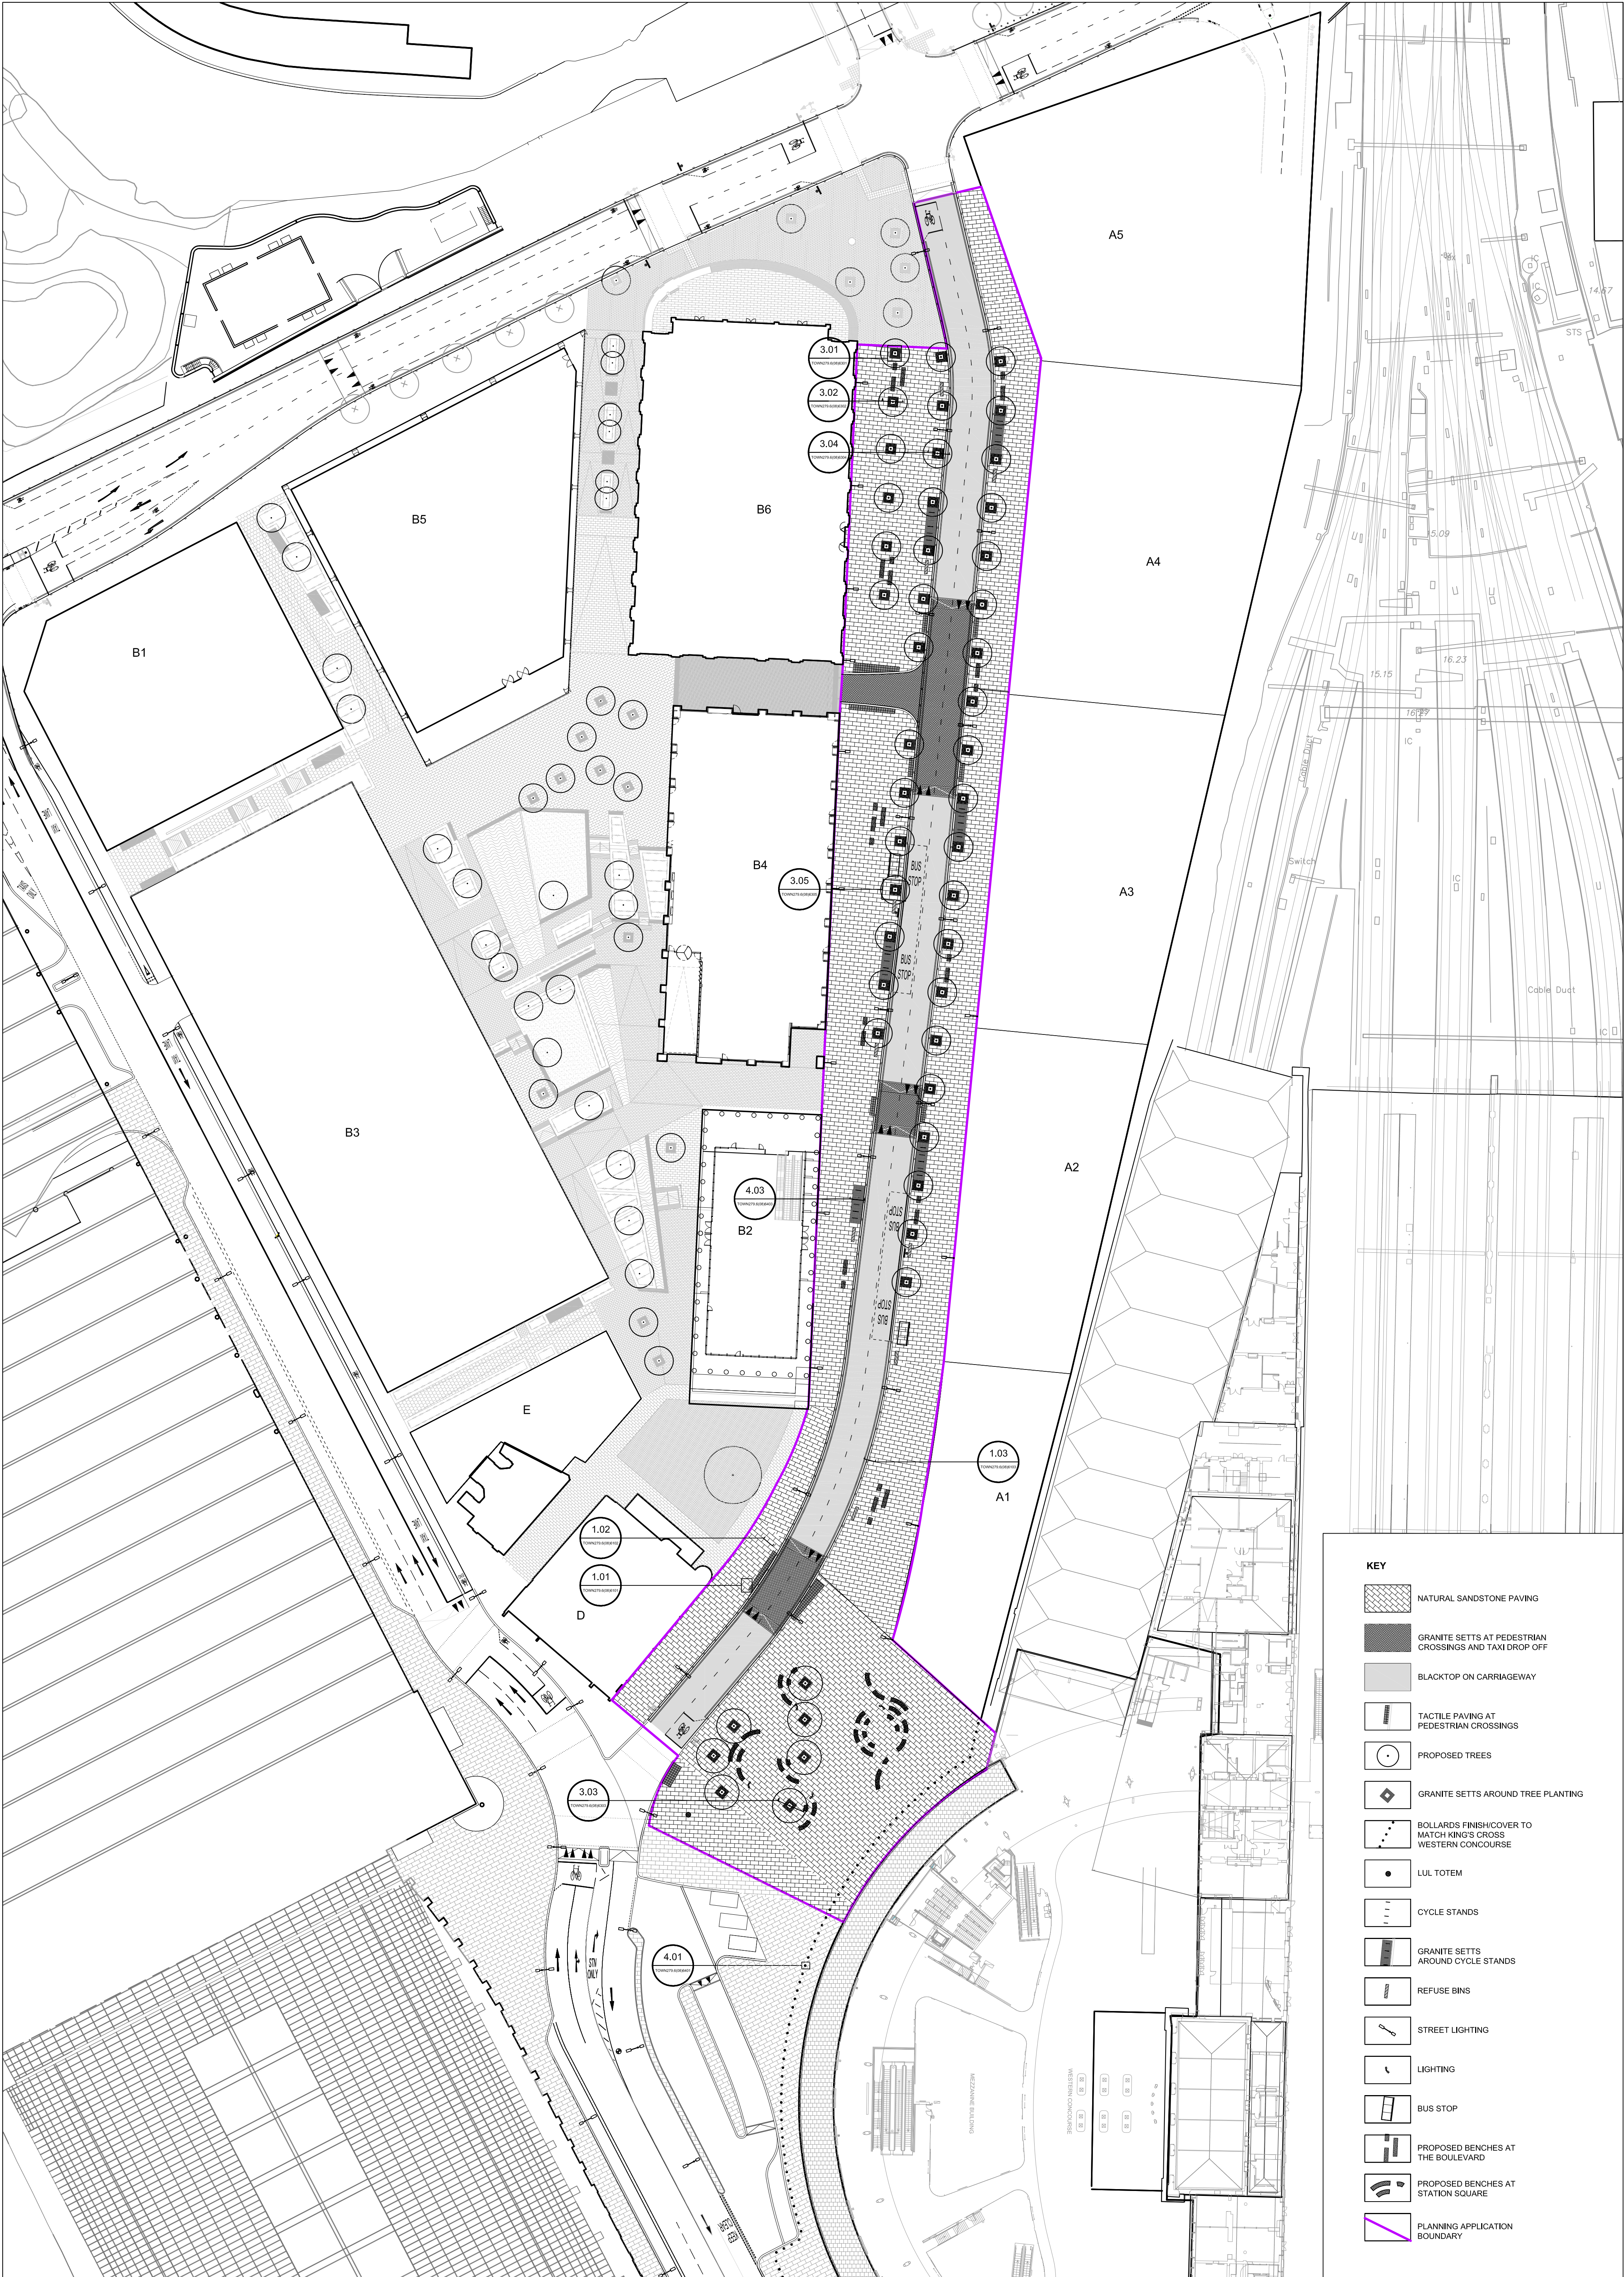

- KEY**
- NATURAL SANDSTONE PAVING
 - GRANITE SETTS AT PEDESTRIAN CROSSINGS AND TAXI DROP OFF
 - BLACKTOP ON CARRIAGEWAY
 - TACTILE PAVING AT PEDESTRIAN CROSSINGS
 - PROPOSED TREES
 - GRANITE SETTS AROUND TREE PLANTING
 - BOLLARDS FINISH/COVER TO MATCH KING'S CROSS WESTERN CONCOURSE
 - LUL TOTEM
 - CYCLE STANDS
 - GRANITE SETTS AROUND CYCLE STANDS
 - REFUSE BINS
 - STREET LIGHTING
 - LIGHTING
 - BUS STOP
 - PROPOSED BENCHES AT THE BOULEVARD
 - PROPOSED BENCHES AT STATION SQUARE
 - PLANNING APPLICATION BOUNDARY

Project
KXC: THE BOULEVARD AND STATION SQUARE

Drawing Title
SURFACE FINISH AND TAG LOCATION PLAN

Revision	Date
R01 - Tree positions-key context	15-05-10
R02 - Tags added	17-05-10
R03 - Benches added, key amended	22-05-10
R04 - Lighting on Station Square, key amended	03-06-10
R05 Key amendment	15-05-11

Dimensions to be verified on site.
Figured dimensions to take preference to those scaled.
Any areas indicated on this drawing are for guidance only.
No responsibility is taken for their accuracy.

Client
ARGENT (KING'S CROSS) LIMITED
Address: 5 ALBANY COURTYARD
Telephone: 020 7729 9333

Consultant
TOWNSHEND
Landscape Architects
Unit 3A Zealand House
London EC2A 4EU
Telephone: 020 7729 9333 Fax: 020 7729 3300
E-Mail: info@townshend.co.uk

Project No. 279.3 - 279.6	Scale 1/500	Approved By MA	Drawing No. TOWN 279.6(08)5001	Revision R05
Date APRIL 10	Drawing Size A1	Drawn By AD		