

APPENDIX

Borehole Records

Trial Pit Records

Historical Maps

Site Plan

GEA Geotechnical & Environmental Associates				Tyttenhanger House Coursers Road St Albans AL4 0PG		Site 122 Drummond Street, London, NW1 2HN		Number BH1	
Excavation Method Drive-in Window Sampler		Dimensions		Ground Level (mOD)		Client Julia Pyper		Job Number J14127	
		Location				Engineer Michael Alexander		Sheet 1/1	
Depth (m)	Sample / Tests	Water Depth (m)	Field Records	Level (mOD)	Depth (m) (Thickness)	Description		Legend	Water
0.50	D				(0.01)	Tile			
					0.01				
					(0.09)				
					0.10				
2.00	D		Water strike(1) at 2.50m.		(0.30)	MADE GROUND (greyish light brown gravelly sand with fragments of brick)			
					0.40				
					(0.30)				
					0.70				
						MADE GROUND (greyish very dark brown sandy gravelly clay with fragments of ash, brick and occasional clinker)			
						Orange-brown fine to coarse SAND and fine to coarse GRAVEL			
3.50	D				(2.30)				
					3.00	Soft becoming firm brown silty sandy gravelly CLAY			
					(0.30)				
					3.30				
					(0.70)	Firm grey silty fissured CLAY with selenite crystals			
					4.00				
Complete at 4.00m									
Remarks Borehole collapsed to a depth of 3.6 m upon completion and water measured at a depth of 3.48 m								Scale (approx) 1:50	Logged By ME
								Figure No. J14127.BH1	

Excavation Method
Manual

Dimensions (mm)

Ground Level (mOD)

Client

Julia Pyper

Job
Number

J14127

Location

Dates

09/05/2014


Engineer

Michael Alexander

Sheet


1 / 1

PLAN

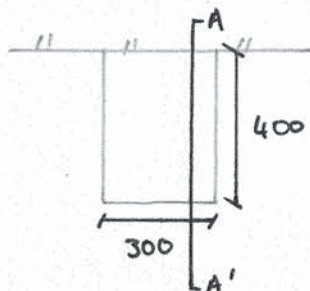

SECTION

A
BRICK
WALL

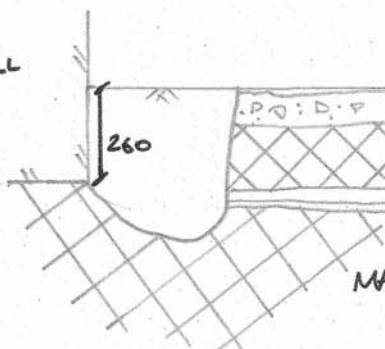

A'
TILE OVER CONCRETE, 90MM THICK
MADE GROUND 1, 160MM THICK
PAVING SLABS OVER CONCRETE, 50MM THICK
MADE GROUND 2

MADE GROUND 1 - LIGHT BROWN SLIGHTLY CLAYEY GRAVELLY SAND
WITH OCCASIONAL BRICK FRAGMENTS

MADE GROUND 2 - BLACKISH DARK BROWN GRAVELLY CLAY WITH
FRAGMENTS OF COAL, ASH AND BRICK.

Remarks:

All dimensions in millimetres

Sides of trial pit remained stable during excavation

Groundwater not encountered

Scale:

1:20

Logged by:

ME



Geotechnical &
Environmental
Associates

Tythenhanger House
Coursers Road

Herts AL4 0PG

Site

122 Drummond Street, London, NW1 2HN

Trial Pit
Number

2

Excavation Method
Manual

Dimensions (mm)

Ground Level (mOD)

Client

Julia Pyper

Job
Number
J14127

Location

Dates


09/05/2014

Engineer

Michael Alexander


Sheet
1 / 1

PLAN

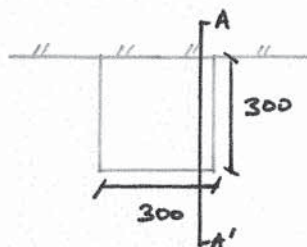

SECTION

BRICK WALL
BRICKS NOTED
TO BE CRUMBLY
AND SOFT BELOW
GROUND LEVEL

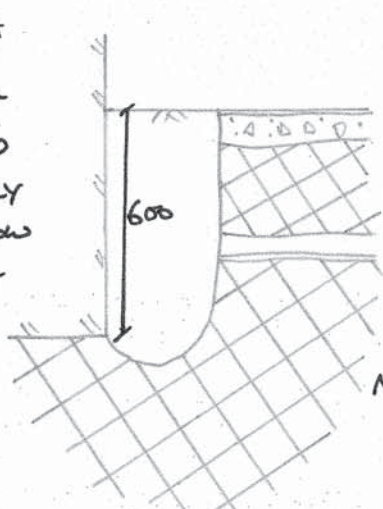

TILE OVER CONCRETE, 90MM THICK
MADE GROUND 1
PAVING SLABS OVER CONCRETE
70MM THICK

MADE GROUND 2

MADE GROUND 1 - LIGHT BROWN SLIGHTLY CLAYEY GRAVELLY SAND
WITH OCCASIONAL BRICK FRAGMENTS

MADE GROUND 2 - BLACKISH DARK BROWN GRAVELLY CLAY WITH
FRAGMENTS OF COAL, ASH AND BRICKS

Remarks:

All dimensions in millimetres

Sides of trial pit remained stable during excavation

Groundwater not encountered

Scale:


1:20

Logged by:


ME

Historical Mapping Legends


Ordnance Survey County Series and Ordnance Survey Plan 1:2,500

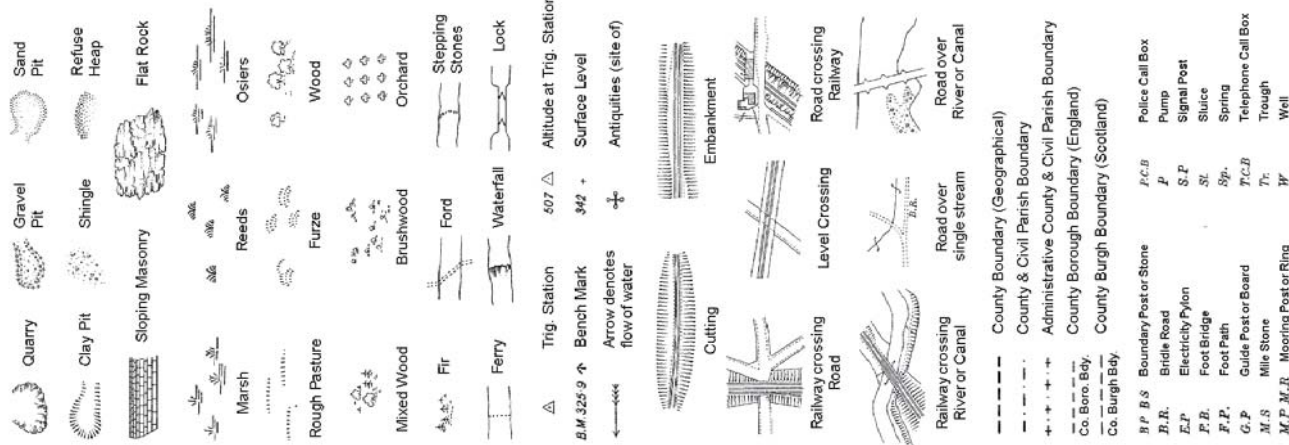

Ordnance Survey Plan, Additional SIMs and Supply of Unpublished Survey Information 1:2,500 and 1:1,250

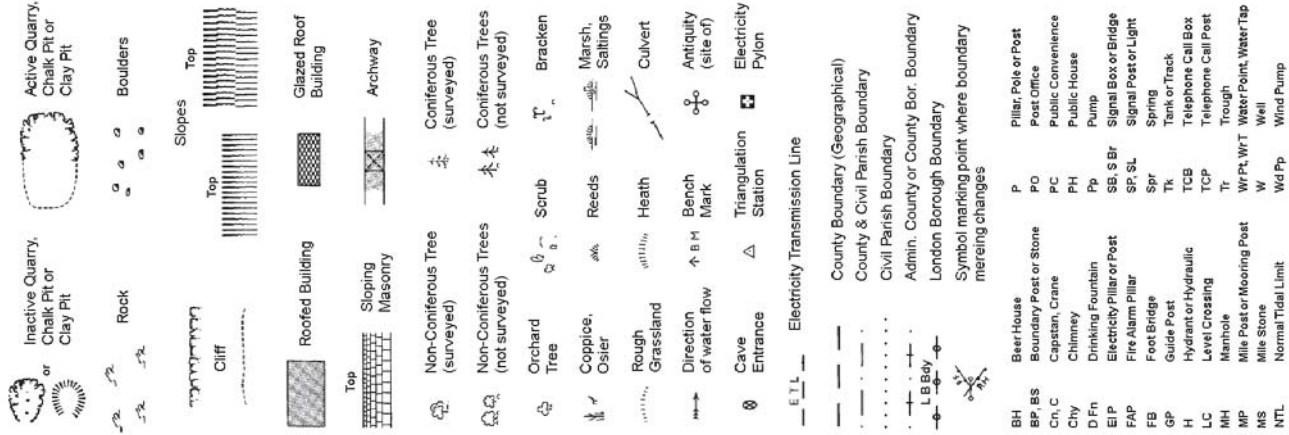


Large-Scale National Grid Data 1:2,500 and 1:1,250

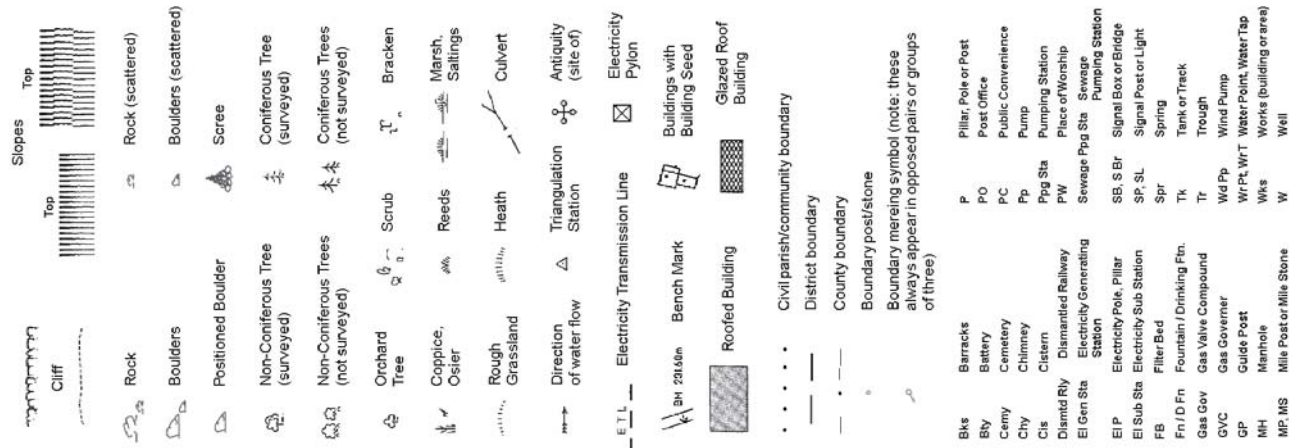

Historical Mapping & Photography included:

Mapping Type	Scale	Date	Pq
London	1:2,500	1876	2
London	1:2,500	1886	3
London	1:2,500	1916	4
Historical Aerial Photography	1:1,250	1946 - 1949	5
Ordnance Survey Plan	1:1,250	1953	6
Additional SIMs	1:1,250	1953 - 1960	7
Ordnance Survey Plan	1:2,500	1954	8
Ordnance Survey Plan	1:1,250	1959 - 1969	9
Ordnance Survey Plan	1:2,500	1968 - 1977	10
Ordnance Survey Plan	1:2,500	1970	11
Supply of Unpublished Survey Information	1:1,250	1973	12
Additional SIMs	1:1,250	1978 - 1982	13
Ordnance Survey Plan	1:1,250	1986 - 1987	14
Additional SIMs	1:1,250	1988	15
Large-Scale National Grid Data	1:1,250	1991	16
Large-Scale National Grid Data	1:1,250	1992 - 1993	17
Large-Scale National Grid Data	1:1,250	1993	18
Large-Scale National Grid Data	1:1,250	1996	19

Historical Map - Segment A13

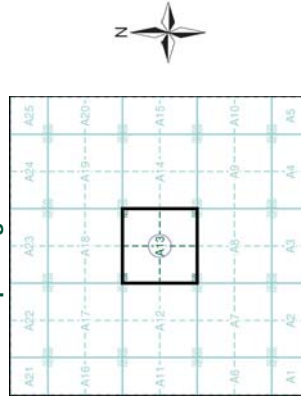

Order Details

Order Number: 55992834_1_1
Customer Ref: J14127
National Grid Reference: 529320, 182550
Slice: A
Site Area (Ha): 0.01
Search Buffer (m): 100

Site Details

122, Drummond Street, LONDON, NW1 2HN

Historical Mapping Legends

Ordnance Survey County Series 1:10,560

Gravel Pit	Sand Pit	Other Pits
Quarry	Shingle	Orchard
Osiers	Reeds	Marsh
Mixed Wood	Deciduous	Brushwood
Fir	Furze	Rough Pasture
Arrow denotes flow of water	Trigonometrical Station	Bench Mark
Site of Antiquities	Well, Spring, Boundary Post	
Pump, Guide Post, Signal Post		
Surface Level		
Sketched Contour	Instrumental Contour	
Main Roads	Minor Roads	Raised Road
Road over Railway	Railway over River	Level Crossing
Railway over Road	Road over River or Canal	Road over Stream
Road over Stream		
County Boundary (Geographical)	County & Civil Parish Boundary	
County & Civil Parish Boundary		
Administrative County & Civil Parish Boundary		
County Borough Boundary (England)		
County Borough Boundary (Scotland)		
Rural District Boundary		
Civil Parish Boundary		

Ordnance Survey Plan 1:10,000

Chalk Pit, Clay Pit or Quarry	Gravel Pit	
Sand Pit	Disused Pit or Quarry	
Refuse or Slag Heap	Lake, Loch or Pond	
Dunes	Boulders	
Coniferous Trees	Non-Coniferous Trees	
Orchard	Scrub	Coppice
Bracken	Heath	Rough Grassland
Marsh	Reeds	Saltings
Building	Direction of Flow of Water	
Glasshouse		
Sloping Masonry	Pylon	Electricity Transmission Line
	Pole	
Cutting	Embankment	Standard Gauge Multiple Track
Road Under	Level Crossing	Standard Gauge Single Track
		Siding, Tramway or Mineral Line
		Narrow Gauge
	Geographical County	
	Administrative County, County Borough or County of City	
	Municipal Borough, Urban or Rural District, Borough or District Council	
	Borough, Borough or County Constituency	
	Civil Parish	
BP, BS	Boundary Post or Stone	Police Station
Ch	Church	Post Office
CH	Club House	Public Convenience
FE Sta	Fire Engine Station	Public House
FB	Foot Bridge	Signal Box
Fn	Fountain	Spr
GP	Guide Post	Telephone Call Box
MP	Mail Post	Telephone Call Post
MS	Mile Stone	Well

1:10,000 Raster Mapping


Gravel Pit	Refuse tip or slag heap
Rock	Rock (scattered)
Boulders	Boulders (scattered)
Shingle	Mud
Sand	Sand Pit
Slopes	Top of cliff
General detail	Underground detail
Overhead detail	Narrow gauge railway
Multi-track railway	Single track railway
County boundary (England only)	Civil, parish or community boundary
District, Unitary, Metropolitan, London Borough boundary	Constituency boundary
Area of wooded vegetation	Non-coniferous trees
Non-coniferous trees (scattered)	Coniferous trees
Coniferous trees (scattered)	Positioned tree
Orchard	Coppice or Osiers
Rough Grassland	Heath
Scrub	Marsh, Salt Marsh or Reeds
Water feature	Flow arrows
Mean high water (springs)	Mean low water (springs)
Telephone line (where shown)	Electricity transmission line (with poles)
Bench mark (where shown)	Triangulation station
Point feature (e.g. Guide Post or Mile Stone)	Pylon, flare stack or lighting tower
Site of (antiquity)	Glasshouse
General Building	Important Building



Historical Mapping & Photography included:

Mapping Type	Scale	Date	Pt
Survey	1:10,560	1874 - 1880	3
Middlesex	1:10,560	1882	4
London	1:10,560	1886	5
Survey	1:10,560	1888	6
London	1:10,560	1920	7
London	1:10,560	1938	8
Ordnance Survey Plan	1:10,000	1940 - 1951	9
Historical Aerial Photography	1:10,560	1949	10
Ordnance Survey Plan	1:10,000	1957	11
Ordnance Survey Plan	1:10,000	1966 - 1968	12
Ordnance Survey Plan	1:10,000	1972 - 1974	13
Ordnance Survey Plan	1:10,000	1979	14
London	1:25,000	1985	15
Ordnance Survey Plan	1:10,000	1991 - 1995	16
10K Raster Mapping	1:10,000	2006	17
VectorMap Local	1:10,000	2014	18

Historical Map - Slice A

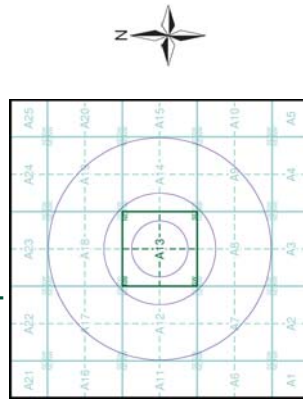

Order Details



Order Number: 55992834_1_1
Customer Ref: J14127
National Grid Reference: 529320, 182550
Site: A
Site Area (Ha): 0.01
Search Buffer (m): 1000

Site Details

122, Drummond Street, LONDON, NW1 2HN



Document Control

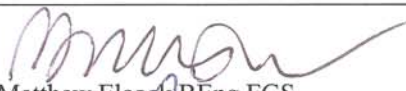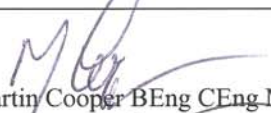Project title	122 Drummond Street, London, NW1 2HN	Project ref	J14127
Report prepared by	 Matthew Elcock BEng FGS		
With input from	 Martin Cooper BEng CEng MICE FGS		
Report checked and approved for issue by	 Steve Branch BSc MSc CGeol FGS FRGS MEnvSc		
Issue No	Status	Date	Approved for Issue
1	Final	15 May 2014	

This report has been issued by the GEA office indicated below. Any enquiries regarding the report should be directed to the office indicated or to Steve Branch in our Herts office.



Hertfordshire

tel 01727 824666

mail@gea-ltd.co.uk



Nottinghamshire

tel 01509 674888

midlands@gea-ltd.co.uk

Geotechnical & Environmental Associates Limited (GEA) disclaims any responsibility to the Client and others in respect of any matters outside the scope of this work. This report has been prepared with reasonable skill, care and diligence within the terms of the contract with the Client and taking account of the manpower, resources, investigation and testing devoted to it in agreement with the Client. This report is confidential to the Client and GEA accepts no responsibility of whatsoever nature to third parties to whom this report or any part thereof is made known, unless formally agreed beforehand. Any such party relies upon the report at their own risk. This report may provide advice based on an interpretation of legislation, guidance notes and codes of practice. GEA does not however provide legal advice and if specific legal advice is required a lawyer should be consulted.

© Geotechnical & Environmental Associates Limited 2014

The historical town plans shown derive from Ordnance Survey mapping from the early to mid 1850s. The 1:5,280 scale was introduced in the early 1850s, by the Ordnance Survey, and was used for the publication of the Ordnance Survey of London. The general style is similar to that of the early 1:25,000 scale published shortly afterwards. The 1:5,280 scale was surveyed shortly afterwards in the mid 1850s as general purpose mapping with a standard of content similar to the more contemporary 1:10,560 mapping. The scale was also used for a reduction of the 1:10,560 'Skeleton Survey' of London that was undertaken between 1848 and 1850.


Please note: Due to the partial coverage of Historical Town Plans, it is possible that not all segments within an order will contain mapping. Only the segments that have Town Plan coverage will be generated.

Map Name(s) and Date(s)

007_00_000_NW
1851
1:5,280



Historical Town Plan - Segment A13

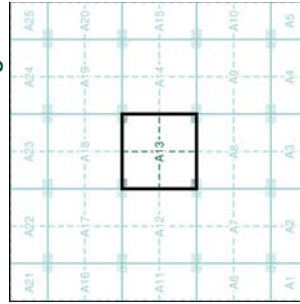


Order Details

Order Number: 55992834_1_1
Customer Ref: J14127
National Grid Reference: 529320, 182550
Slice: A
Site Area (Ha): 0.01
Search Buffer (m): 0

Site Details

122, Drummond Street, LONDON, NW1 2HN

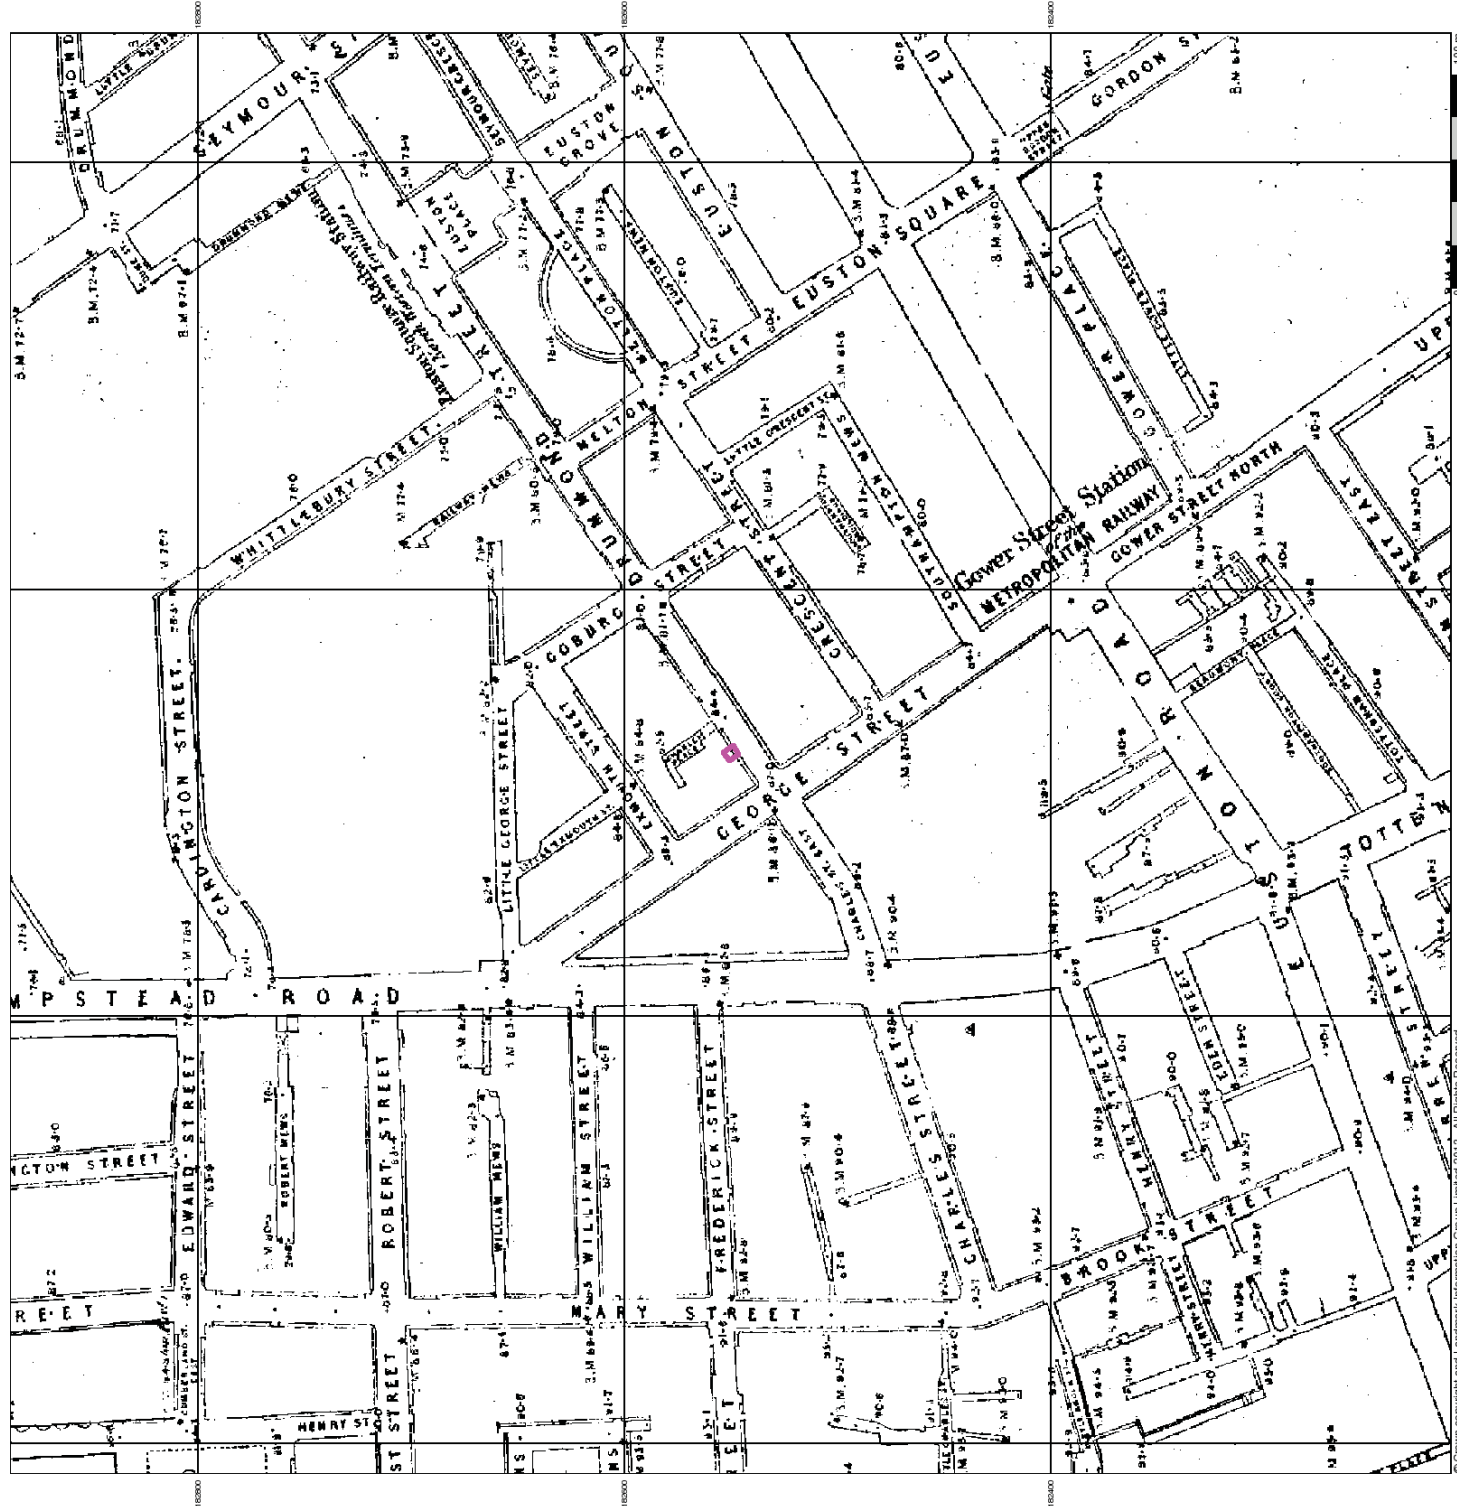


The 1:1056 scale of Ordnance Survey mapping was adopted from Ireland in 1846 and was used to survey towns with a population of over 1000, plus coastal areas. The first of these was the Ordnance Survey of the British Isles in 1843-55. This was the largest scale at which London was mapped by the Ordnance Survey and a 'skeleton' survey of the capital showing little more than streets, street names, frontages and altitudes. It was later replaced by 1:500 surveys: although almost all the remainder were revised at this scale, sometimes more than once before 1895. The type of detail shown on the 1:1056 scale is broadly similar to that on 1:500; the apparent omission of minor details such as sewer access points and street lights may be as much a reflection of the generally earlier date of these plans, as of the specification of the map.

Please note: Due to the partial coverage of Historical Town Plans, it is possible that not all segments within an order will contain mapping. Only the segments that have Town Plan coverage will be generated.

Map Name(s) and Date(s)

007_00_032	007_00_033
1873	1874
1:1,056	1:1,056
007_00_042	007_00_043
1873	1874
1:1,056	1:1,056

Historical Town Plan - Segment A13

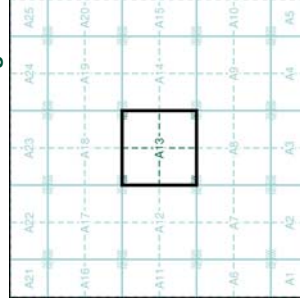

Order Details


Order Number: 55992834_1_1
Customer Ref: J14127
National Grid Reference: 529320, 182550
Slice: A
Site Area (Ha): 0.01
Search Buffer (m): 0

Site Details


122, Drummond Street, LONDON, NW1 2HN

The historical maps shown were reproduced from maps predominantly held at the Ordnance Survey, which were published in the 1840's, 1854 at 1:2,500 scale. The maps were reproduced by Ordnance Survey in 1986. It covered the whole of what were considered to be the cultivated parts of Great Britain. The published date given below is often some years later than the surveyed date. Before 1938, all OS maps were based on the Cassini Projection, with independent surveys of a single county or group of counties, giving rise to significant inaccuracies in outlying areas.

Map Name(s) and Date(s)

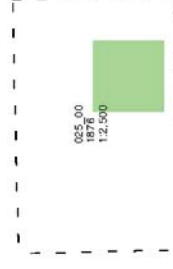

Historical Map - Segment A13

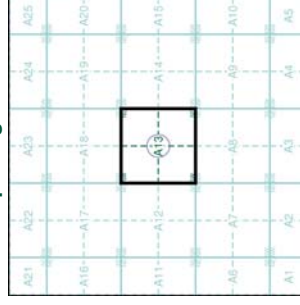

Order Details

Order Number: 55992834_1_1
 Customer Ref: J14127
 National Grid Reference: 529320, 182550
 Slice: A
 Site Area (Ha): 0.01
 Search Buffer (m): 100

Site Details

122, Drummond Street, LONDON, NW1 2HN




The 1:1,056 scale of Ordnance Survey mapping was adopted from Ireland in 1846 and was used to survey towns with a population of over 10,000, plus coastal towns and villages. The first of these surveys was of the town of London in 1843-55. This was the largest scale at which London was mapped by the Ordnance Survey and a 'skeleton' survey of the capital, showing little more than streets, street names, frontages and altitudes, was undertaken between 1848 and 1850. The majority of the 1:1,056 surveys were later replaced by 1:500 surveys; although almost all the remainder were revised at this scale, sometimes more than once before 1895. The type of detail shown on the 1:1,056 scale is broadly similar to that on 1:500; the apparent omission of minor details such as sewer access points and street lights may be as much a reflection of the generally earlier date of these plans, as of the specification of the map.

Please note: Due to the partial coverage of Historical Town Plans, it is possible that not all segments within an order will contain mapping. Only the segments that have Town Plan coverage will be generated.

Map Name(s) and Date(s)

007_00_032	007_00_033
1895	1895
1:1,056	1:1,056
007_00_042	007_00_043
1895	1895
1:1,056	1:1,056

Historical Town Plan - Segment A13

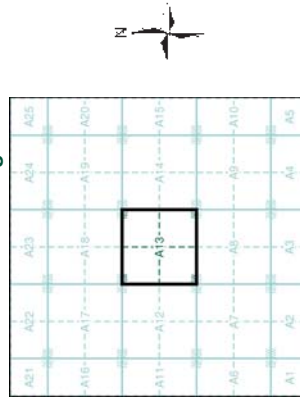


Order Details

Order Number: 55992834_1_1
 Customer Ref: J14127
 National Grid Reference: 529320, 182550
 Slice: A
 Site Area (Ha): 0.01
 Search Buffer (m): 0


Site Details

122, Drummond Street, LONDON, NW1 2HN

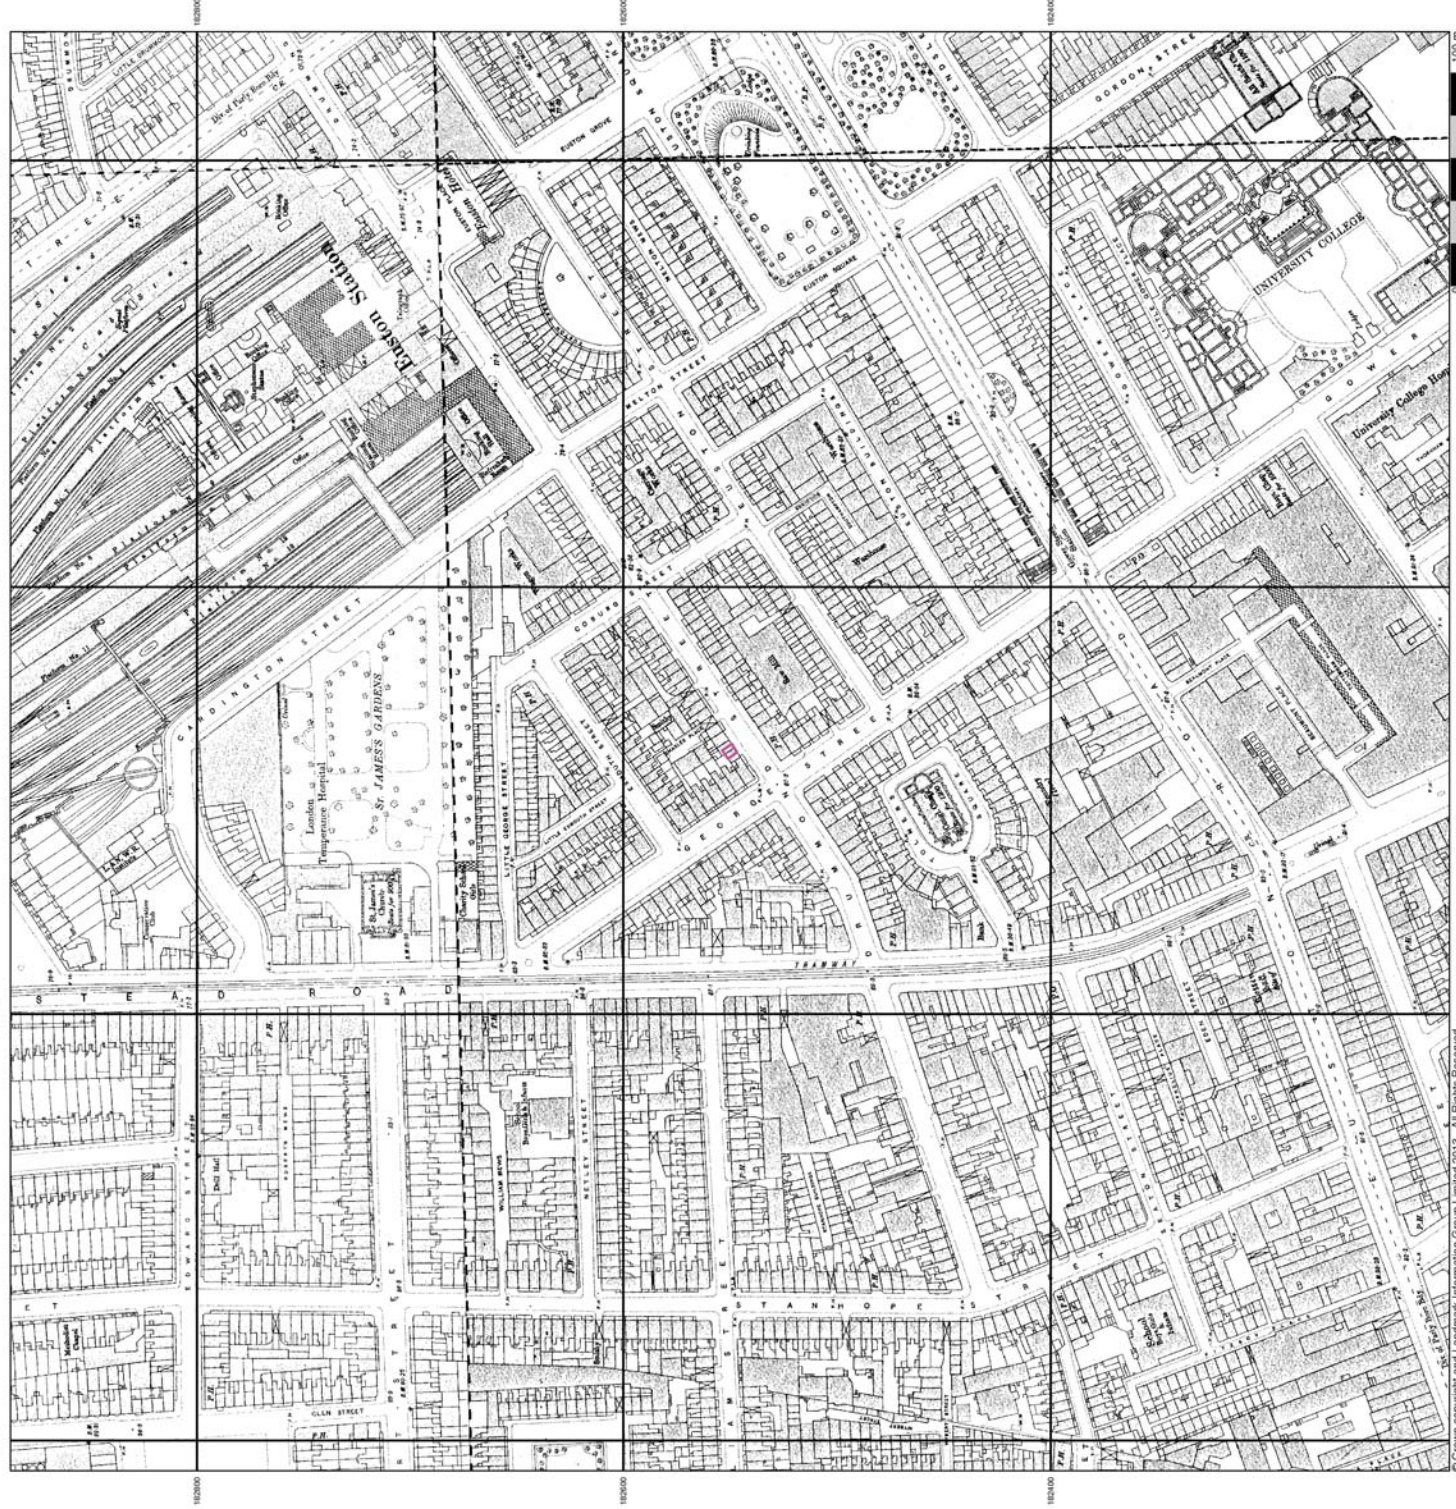


The historical maps shown were reproduced from maps predominantly held at the Ordnance Survey, which were adopted for England, Wales and Scotland in the 1840's, 1854 and 1861 respectively. The maps were compiled by 1896, it covered the whole of what was considered to be the cultivated parts of Great Britain. The published date given below is often some years later than the surveyed date. Before 1938, all OS maps were based on the Cassini Projection, with independent surveys of a single county or group of counties, giving rise to significant inaccuracies in outlying areas.

Map Name(s) and Date(s)

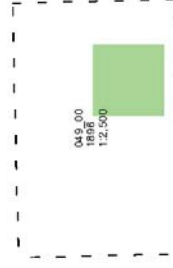

Historical Map - Segment A13

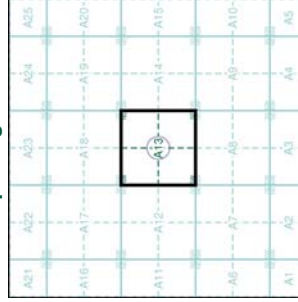


Order Details

Order Number: 55992834_1_1
Customer Ref: J14127
National Grid Reference: 529320, 182550
Slice: A
Site Area (Ha): 0.01
Search Buffer (m): 100

Site Details

122, Drummond Street, LONDON, NW1 2HN

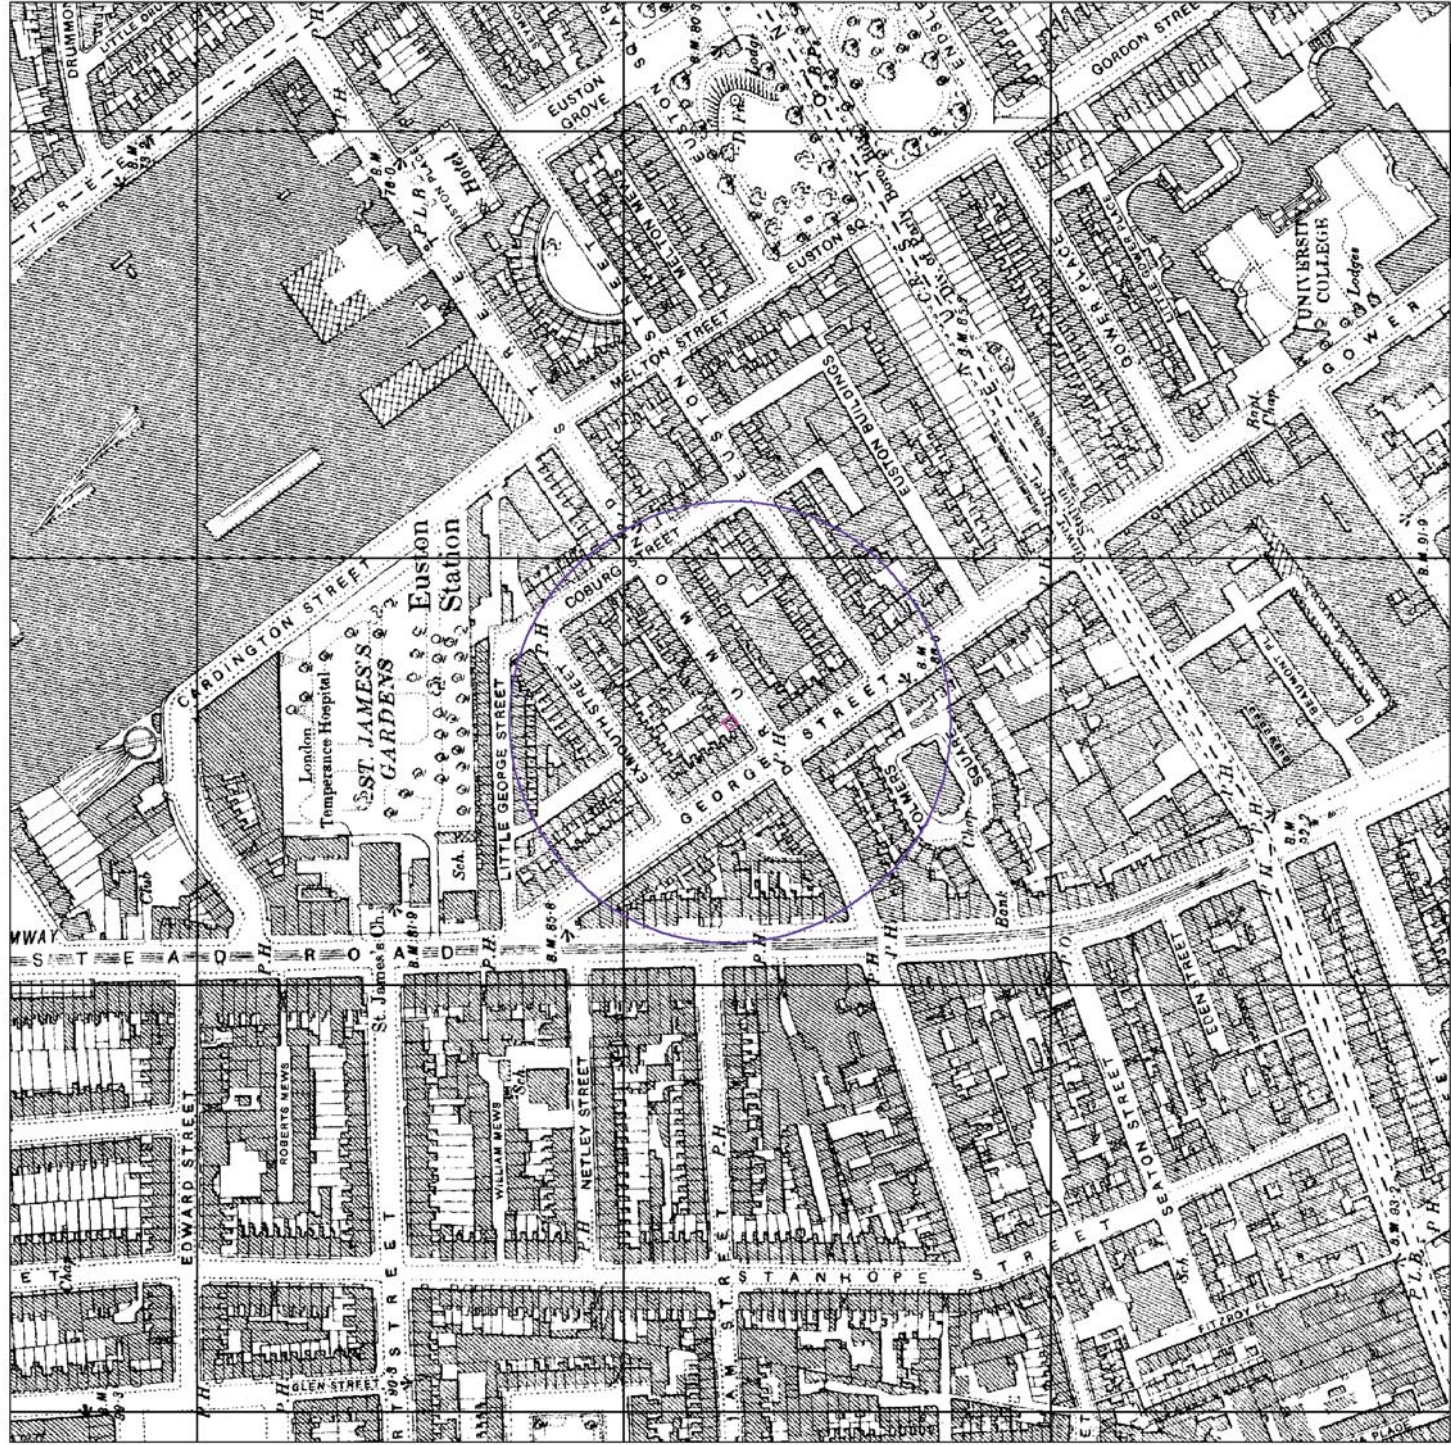


The 1:1056 scale of Ordnance Survey mapping was adopted from Ireland in 1846 and was used to survey towns with a population of over 1000, plus some smaller towns. The first of these was the Ordnance Survey of the British Isles in 1843-55. This was the largest scale at which London was mapped by the Ordnance Survey and a 'skeleton' survey of the capital, showing little more than streets, street names, frontages and altitudes, was undertaken between 1848 and 1850. The majority of the 1:1056 surveys were later replaced by 1:500 surveys; although almost all the remainder were revised at this scale, sometimes more than once before 1895. The type of detail shown on the 1:1056 scale is broadly similar to that on 1:500; the apparent omission of minor details such as sewer access points and street lights may be as much a reflection of the generally earlier date of these plans, as of the specification of the map.

Please note: Due to the partial coverage of Historical Town Plans, it is possible that not all segments within an order will contain mapping. Only the segments that have Town Plan coverage will be generated.

Map Name(s) and Date(s)

007_00_033	1923	1:1,056
007_00_042	1921	1:1,056
007_00_043	1911	1:1,056

Historical Town Plan - Segment A13

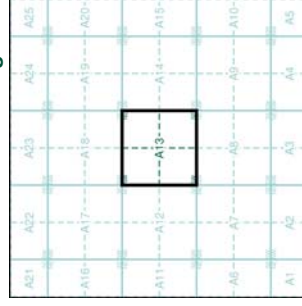

Order Details


Order Number: 55992834_1_1
Customer Ref: J14127
National Grid Reference: 529320, 182550
Slice: A
Site Area (Ha): 0.01
Search Buffer (m): 0

Site Details


122, Drummond Street, LONDON, NW1 2HN

The historical maps shown were reproduced from maps predominantly held at the Ordnance Survey, which were adopted for England, Wales and Scotland in the 1840s, 1854 and 1861. The maps were compiled by 1896, it covered the whole of what were considered to be the cultivated parts of Great Britain. The published date given below is often some years later than the surveyed date. Before 1938, all OS maps were based on the Cassini Projection, with independent surveys of a single county or group of counties, giving rise to significant inaccuracies in outlying areas.

Map Name(s) and Date(s)

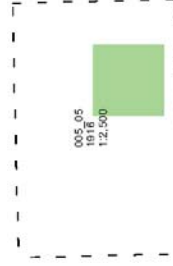

Historical Map - Segment A13

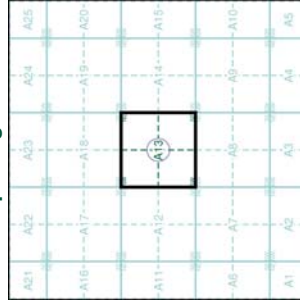


Order Details

Order Number: 55992834_1_1
Customer Ref: J14127
National Grid Reference: 529320, 182550
Slice: A
Site Area (Ha): 0.01
Search Buffer (m): 100

Site Details

122, Drummond Street, LONDON, NW1 2HN

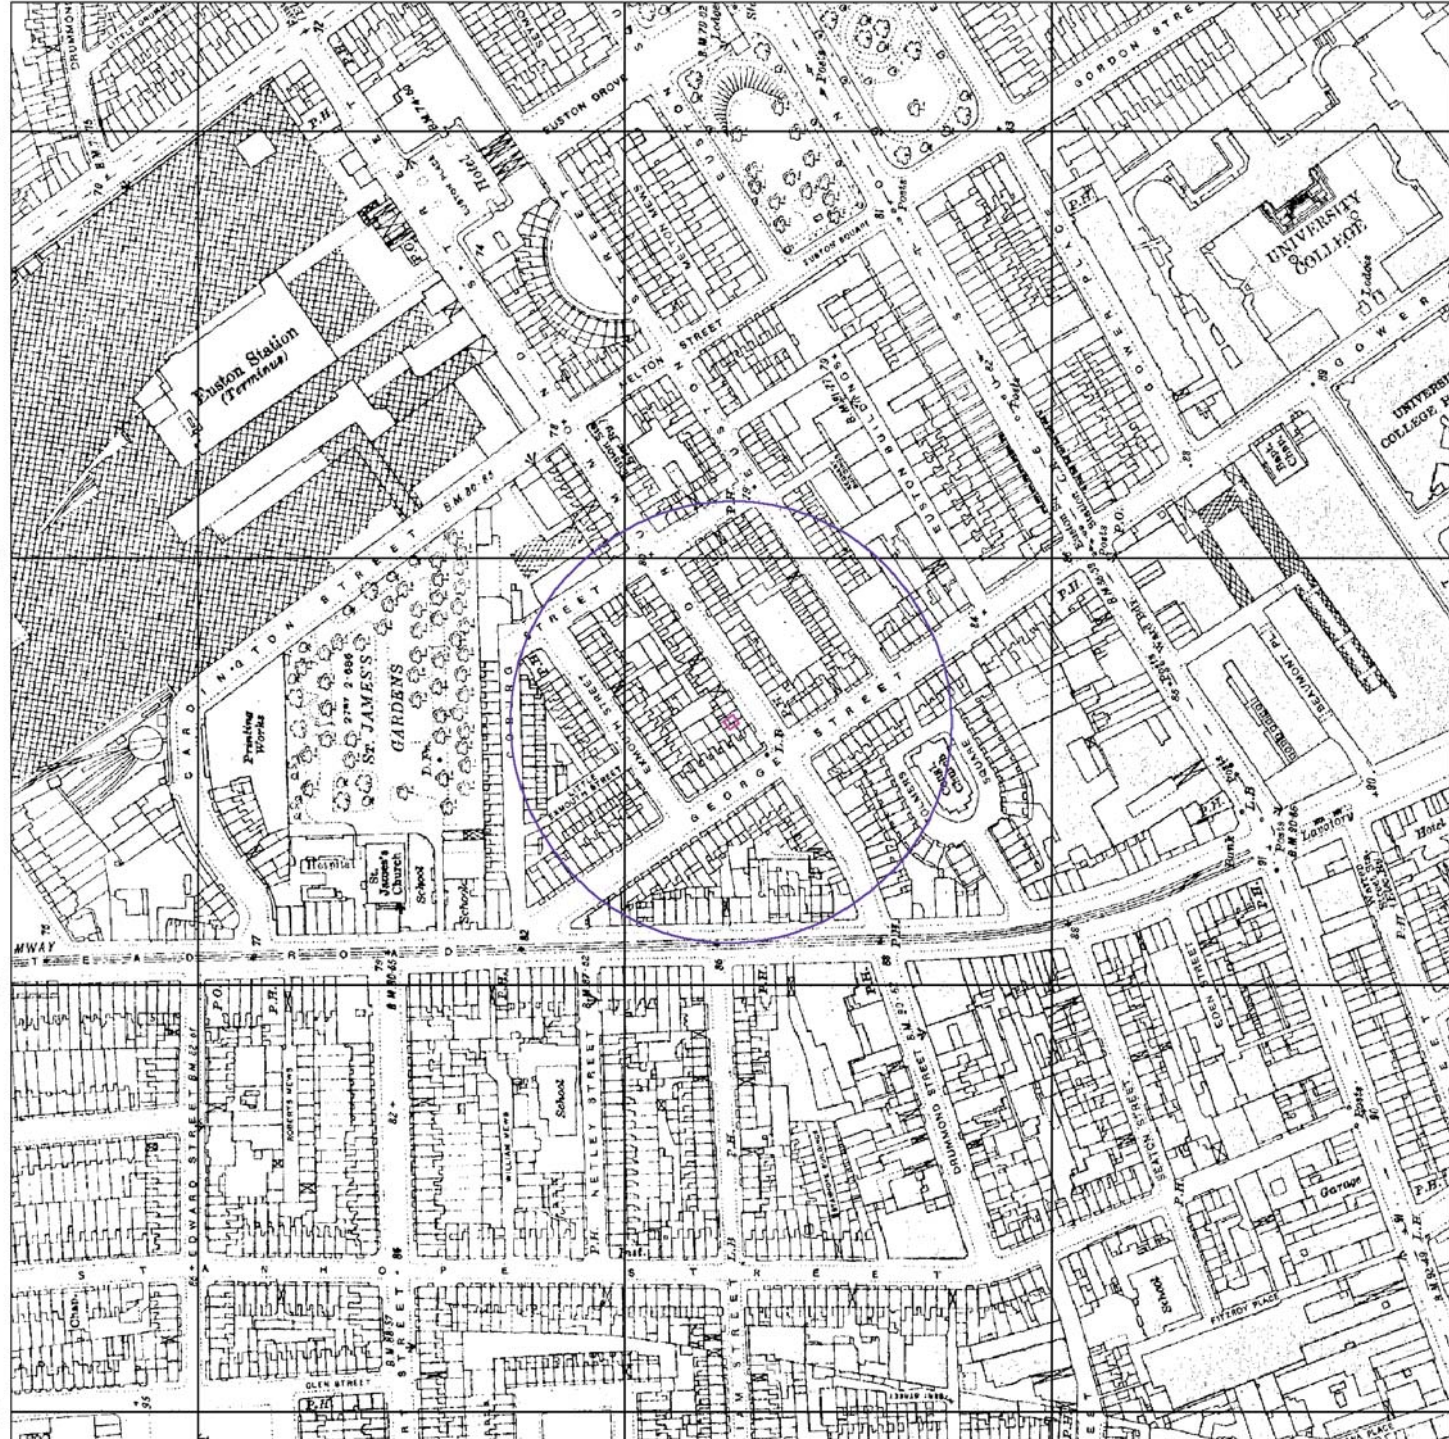

London

Published 1920


Source map scale - 1:10,560

The historical maps shown were reproduced from maps predominantly held at the Ordnance Survey, which were adopted for England, Wales and Scotland in the 1940's. In 1954 the 1:10,560 scale maps were reproduced from the original maps. The maps are used to update the 1:10,560 maps. The published date of the map is often some years later than the surveyed date. Before 1938, all OS maps were based on the Cassini Projection, with independent surveys of a single county or group of counties, giving rise to significant inaccuracies in outlying areas. In the late 1940's, a Provisional Edition was produced, which updated the 1:10,560 mapping from a number of sources. The maps appear unfinished - with all military camps and other strategic sites removed. These maps were initially overprinted with the National Grid. In 1970, the first 1:10,000 maps were produced using the Transverse Mercator Projection. The revision process continued until recently, with new editions appearing every 10 years or so for urban areas.

Map Name(s) and Date(s)



Historical Map - Slice A

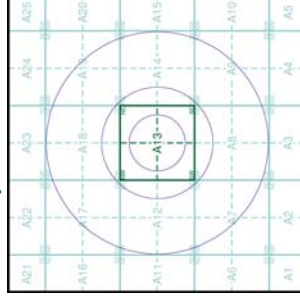

Order Details

Order Number: 55992834_1_1
Customer Ref: J14127
National Grid Reference: 529320, 182550
Slice: A
Site Area (Ha): 0.01
Search Buffer (m): 1000

Site Details

122, Drummond Street, LONDON, NW1 2HN

CONTENTS

EXECUTIVE SUMMARY

Part 1: INVESTIGATION REPORT

1.0	INTRODUCTION	1
1.1	Proposed Development	1
1.2	Purpose of Work	1
1.3	Scope of Work	1
1.4	Limitations	2
2.0	THE SITE	3
2.1	Site Description	3
2.2	Site History	3
2.3	Other Information	3
2.4	Geology and hydrogeology	4
3.0	EXPLORATORY WORK	4
4.0	GROUND CONDITIONS	5
4.1	Made Ground	5
4.2	Lynch Hill Gravel Member	5
4.3	London Clay Formation	5
4.4	Groundwater	5
4.5	Existing Foundations	5

Part 2: DESIGN BASIS REPORT

5.0	INTRODUCTION	6
6.0	GROUND MODEL	6
7.0	ADVISE AND RECOMMENDATIONS	6
7.1	Basement Construction	7
7.2	Spread Foundations	7
7.3	Shallow Excavations	8
7.4	Basement Floor Slab	8
7.5	Hydrogeological Assessment	8
7.6	Contamination Risk Assessment	8
8.0	OUTSTANDING RISKS AND ISSUES	9

APPENDIX

EXECUTIVE SUMMARY

This executive summary contains an overview of the key findings and conclusions. No reliance should be placed on any part of the executive summary until the whole of the report has been read. Other sections of the report may contain information that puts into context the findings that are summarised in the executive summary.

BRIEF

This report describes the findings of a site investigation carried out by Geotechnical and Environmental Associates Limited (GEA), on the instructions of Michael Alexander Consulting Engineers, on behalf of Julia Pyper, with respect to the deepening of the vaults below the site by about 1.0 m. The purpose of the investigation has been to research the history of the site with respect to possible contaminative uses, to determine the ground conditions and hydrogeology, to assess the extent of any contamination and to provide information to assist with the design of the basement support and suitable foundations for the proposed development. The report also includes information required to comply with the London Borough of Camden (LBC) Planning Guidance CPG4.

SITE HISTORY

Greenwood's map of London, dated 1827, shows the site to have been developed with a building fronting onto Drummond Street to the south. The earliest Ordnance Survey (OS) map studied, dated 1873, shows the site to have been developed with the existing building and the surrounding area is in a similar layout as existing. Drummond Street is shown to the south of the site and the site appears to have been immediately surrounded by houses or shops. A saw mill is shown about 30 m south of the site, on the opposite side of Drummond Street. A smithy is shown about 20 m northeast of the site on the 1911 map. Sometime between the 1916 and 1953 map, buildings about 50 m northeast of the site were converted into a chemical works and engineering works which were labelled as warehouses from between 1959 to 1970. Fire Insurance Plans dating between 1889 and 1966 show the site to be occupied by a shop. The maps show the site to have remained unchanged from prior to 1873 until the present day.

GROUND CONDITIONS

The investigation has generally confirmed the expected ground conditions in that, below a limited thickness of made ground, Lynch Hill Gravel was encountered over the London Clay Formation, which extended to the maximum depth of the investigation, of 4.00 m. The made ground initially comprised greyish light brown slightly clayey gravelly sand with fragments of brick and extended to depths of between 0.25 m and 0.40 m and was underlain by a layer of paving stones, about 70 mm thick, below which blackish and greyish very dark brown sandy gravelly clay with fragments of coal, ash and bricks was encountered and extended to a depth of 0.70 m in Borehole No 1. The Lynch Hill Gravel comprised orange-brown sand and gravel and extended to a depth of 3.00 m. The London Clay initially comprised soft becoming firm brown silty sandy gravelly clay, which extended to a depth of 3.30 m, whereupon firm grey silty fissured clay with selenite crystals was encountered and extended to the maximum depth of the investigation, of 4.00 m. Groundwater was encountered at a depth of 2.50 m. Two trial pits excavated against the southern and eastern vault walls showed the brick walls to be directly bearing on made ground at depths of 260 mm and 600 mm respectively.

RECOMMENDATIONS

It is understood that the maximum excavation depth will be about 1.0 m, to accommodate a lower floor level in the vaults that will give an increased headroom. The investigation has indicated that groundwater will not be encountered in the 1.0 m deep excavation, and it should therefore be possible to simply underpin the existing foundations to bear in the Lynch Hill Gravel. Foundations bearing at this depth may be designed to apply a net allowable bearing pressure of 100 kN/m².

Part 1: INVESTIGATION REPORT

This section of the report details the objectives of the investigation, the work that has been carried out to meet these objectives and the results of the investigation. Interpretation of the findings is presented in Part 2.

1.0 INTRODUCTION

Geotechnical and Environmental Associates (GEA) has been instructed by Michael Alexander Consulting Engineers, on behalf of Julia Pyper, to carry out a limited desk study, including hydrogeological assessment, and ground investigation at 122 Drummond Street, London, NW1 2HN.

1.1 Proposed Development

It is understood that it is proposed to deepen the existing vaults by a maximum of 1.0 m to provide further habitable space for the lower ground floor flat.

This report is specific to the proposed development and the advice herein should be reviewed once the development proposals are finalised.

1.2 Purpose of Work

The principal technical objectives of the work carried out were as follows:

- ❑ to check the history of the site with respect to previous contaminative uses;
- ❑ to determine the ground conditions and their engineering properties;
- ❑ to investigate the configuration of existing foundations;
- ❑ to assess the possible impact of the proposed development on the local hydrogeology;
- ❑ to provide advice with respect to the design of suitable foundations and retaining walls; and
- ❑ to assess the risk that any such contamination may pose to the proposed development, its users or the wider environment.

1.3 Scope of Work

In order to meet the above objectives, a limited desk study was carried out followed by a ground investigation. The desk study comprised:

- ❑ a review of historical Ordnance Survey (OS) maps sourced from the Envirocheck database;
- ❑ a review of readily available geology maps; and
- ❑ a walkover survey of the site carried out in conjunction with the fieldwork.

In the light of this desk study an intrusive ground investigation was carried out which comprised, in summary, the following activities:

- ❑ a single borehole advanced by window sample techniques to a depth of 4.00 m;
- ❑ two hand excavated trial pit advanced to examine existing foundations; and
- ❑ provision of a report presenting and interpreting the above data, together with our advice and recommendations with respect to the proposed development.

The report includes a contaminated land assessment which has been undertaken in accordance with the methodology presented in Contaminated Land Report (CLR) 11¹ and involves identifying, making decisions on, and taking appropriate action to deal with, land contamination in a way that is consistent with government policies and legislation within the United Kingdom. The risk assessment is thus divided into three stages comprising Preliminary Risk Assessment, Generic Quantitative Risk Assessment, and Site-Specific Risk Assessment.

1.3.1 Basement Impact Assessment

The work carried out also includes information required for a Hydrogeological Assessment and Land Stability Assessment (also referred to as Slope Stability Assessment), which form part of the BIA procedure specified in the London Borough of Camden (LBC) Planning Guidance CPG4² and their Guidance for Subterranean Development³ prepared by Arup. The aim of this work is to provide information on the groundwater conditions specific to this site and land stability, in particular to assess whether the development will affect the stability of neighbouring properties and whether any identified impacts can be appropriately mitigated.

The BIA elements of the work have been carried out by Martin Cooper, a BEng in Civil Engineering, a chartered engineer (CEng) and member of the Institution of Civil Engineers (MICE), who has over 20 years specialist experience in ground engineering. The assessment has been made in conjunction with Steve Branch, a BSc in Engineering Geology and Geotechnics, MSc in Geotechnical Engineering, a chartered geologist (CGeol) and Fellow of the Geological Society (FGS) with 25 years' experience in geotechnical engineering, engineering geology and hydrogeology. Both assessors meet the Geotechnical Advisor criteria of the Site Investigation Steering Group and satisfy the qualification requirements of the Council guidance.

1.4 Limitations

The conclusions and recommendations made in this report are limited to those that can be made on the basis of the investigation. The results of the work should be viewed in the context of the range of data sources consulted and the number of locations where the ground was sampled. No liability can be accepted for information in other data sources or conditions not revealed by the sampling or testing. Any comments made on the basis of information obtained from the client or other third parties are given in good faith on the assumption that the information is accurate; no independent validation of such information has been made by GEA.

¹ Model Procedures for the Management of Land Contamination issued jointly by the Environment Agency and the Department for Environment, Food and Rural Affairs (DEFRA) Sept 2004
² London Borough of Camden Planning Guidance CPG4 Basements and lightwells
³ Ove Arup & Partners (2010) Camden geological, hydrogeological and hydrological study. Guidance for Subterranean Development. For London Borough of Camden November 2010

2.0 THE SITE

2.1 Site Description

The site is located approximately 100 m west of Euston London Underground and railway station and fronts onto Drummond Street to the south and is bordered by a similar three-storey terrace building to the east, a single storey building to the west and another building fronting onto Gower Street to the rear. The site may be additionally located by National Grid Reference 529348, 182570.

A walkover of the site was carried out by a geotechnical engineer from GEA at the time of the fieldwork, at which time access was only possible to the lightwell and vaults. The site is occupied by a four-storey building, including the lower ground floor level. A shop is present at ground floor level and the upper floors are presumably residential, as is the lower ground floor, which was unoccupied at the time of the investigation.

A lightwell is present in the front of the site and a staircase allows access to lower ground floor level. There are two vaults under the pavement, but it was only possible to access the eastern vault. The surrounding area is sensibly flat and the building occupies the entire site, which is devoid of vegetation.

2.2 Site History

The site history has been researched by reference to internet sources and historical Ordnance Survey (OS) maps obtained from the Envirocheck database.

Greenwood's map of London, dated 1827, shows the site to have been developed with a building fronting onto Drummond Street to the south.

The earliest Ordnance Survey (OS) map studied, dated 1873, shows the site to have been developed with the existing building and the surrounding area is in a similar layout as existing. Drummond Street is shown to the south of the site and the site appears to have been immediately surrounded by houses or shops. A saw mill is shown about 30 m south of the site, on the opposite side of Drummond Street. A disused burial ground is labelled about 105 m north of the site and Euston Station is also shown about 200 m to the northeast of the site.

The burial ground is labelled as St. James Gardens from 1895 and a smithy is shown about 20 m northeast of the site on the 1911 map. Sometime between the 1916 and 1953 maps, buildings about 50 m northeast of the site were converted into chemical works and engineering works which were labelled as warehouses from 1970 onward.

Fire Insurance Plans dating between 1889 and 1966 show the site to be occupied by a shop.

The maps show the site to have remained unchanged from prior to 1873 until the present day.

2.3 Other Information

Reference to records compiled by the Health Protection Agency (formerly the National Radiological Protection Board) indicates that the site falls within an area where less than 1% of homes are affected by radon emissions and therefore radon protective measures will not be necessary.

The Slope Angle Map (Fig 16) within the ARUP document indicates that the site and surrounding area does not have slopes greater than 7°.

Online mapping information suggests that London Underground tunnels are in close proximity of the site.

2.4 Geology and Hydrogeology

The British Geological Survey (BGS) map of the area indicates that the site is underlain by the Lynch Hill Gravel, which overlies the London Clay Formation.

The Lynch Hill Gravel is typically described as a sand and gravel but can contain layers of clay, silt and peat. The London Clay Formation is homogenous, slightly calcareous silty clay to very silty clay, with some beds of clayey silt grading to silty fine grained sand.

The Lynch Hill Gravel is classified by the Environment Agency as a Secondary 'A' Aquifer, which refers to permeable layers capable of supporting water supplies at a local rather than strategic scale, and in some cases forming an important source of base flow to rivers.

Under the same classification system the London Clay is designated as unproductive strata, which refers to deposits that have low permeability and negligible significance for water supply or river base flow.

Groundwater flow in the region of the site is likely to be controlled by contours, and thus generally toward the south.

3.0 EXPLORATORY WORK

In order to meet the objectives described in Section 1.2 as far as possible in view of the limited available access, a single window sample borehole was drilled in the lightwell to a depth of 4.00 m and two trial pits were excavated in the vaults to investigate the shallow foundations. The work was carried out under the supervision of a geotechnical engineer from GEA.

Disturbed samples were obtained from the borehole, but have not been tested to date.

The borehole and trial pit records are appended, together with a site plan indicating the exploratory positions.

4.0 GROUND CONDITIONS

The investigation has generally confirmed the expected ground conditions in that, below a limited thickness of made ground, the Lynch Hill Gravel was encountered over the London Clay, which extended to the maximum depth of the investigation.

4.1 Made Ground

The made ground initially comprised greyish light brown slightly clayey gravelly sand with fragments of bricks and extended to depths of between 0.25 m and 0.40 m which was underlain by a layer of paving slabs typically noted to be about 70 mm thick. Below the slabs blackish and greyish very dark brown sandy gravelly clay with fragments of coal, ash and bricks was encountered and extended to a depth of 0.70 m in Borehole No 1.

Apart from the presence of fragments of extraneous material noted above, no visual or olfactory evidence of contamination was observed during the fieldwork.

4.2 Lynch Hill Gravel Member

The Lynch Hill Gravel was only encountered in the borehole and comprised orange-brown fine to coarse sand and fine to coarse gravel and extended to a depth of 3.00 m.

These soils were observed to be free from obvious contamination.

4.3 London Clay Formation

The London Clay initially comprised a weathered zone of soft becoming firm brown silty sandy gravelly clay which extended to a depth of 3.30 m, whereupon firm grey silty fissured clay with selenite crystals was encountered and extended to the maximum depth of the investigation, of 4.00 m.

These soils were observed to be free from obvious contamination.

4.4 Groundwater

Groundwater was not encountered in the trial pits, but was indicated at a depth of 2.50 m in the sampling tubes.

The borehole was dipped upon completion and had collapsed to a depth of 3.60; water was measured at a depth of 3.48 m.

4.5 Existing Foundations

Trial Pit No 1, excavated on the southern vault elevation showed the brick wall to be directly bearing on made ground at a depth of 260 mm.

Trial Pit No 2, excavated adjacent to the eastern vault wall similarly showed the brick to be directly bearing on made ground, but at a greater depth of 600 mm.

The trial pit records are included in the Appendix.