


North Elevation - Inside Boundary

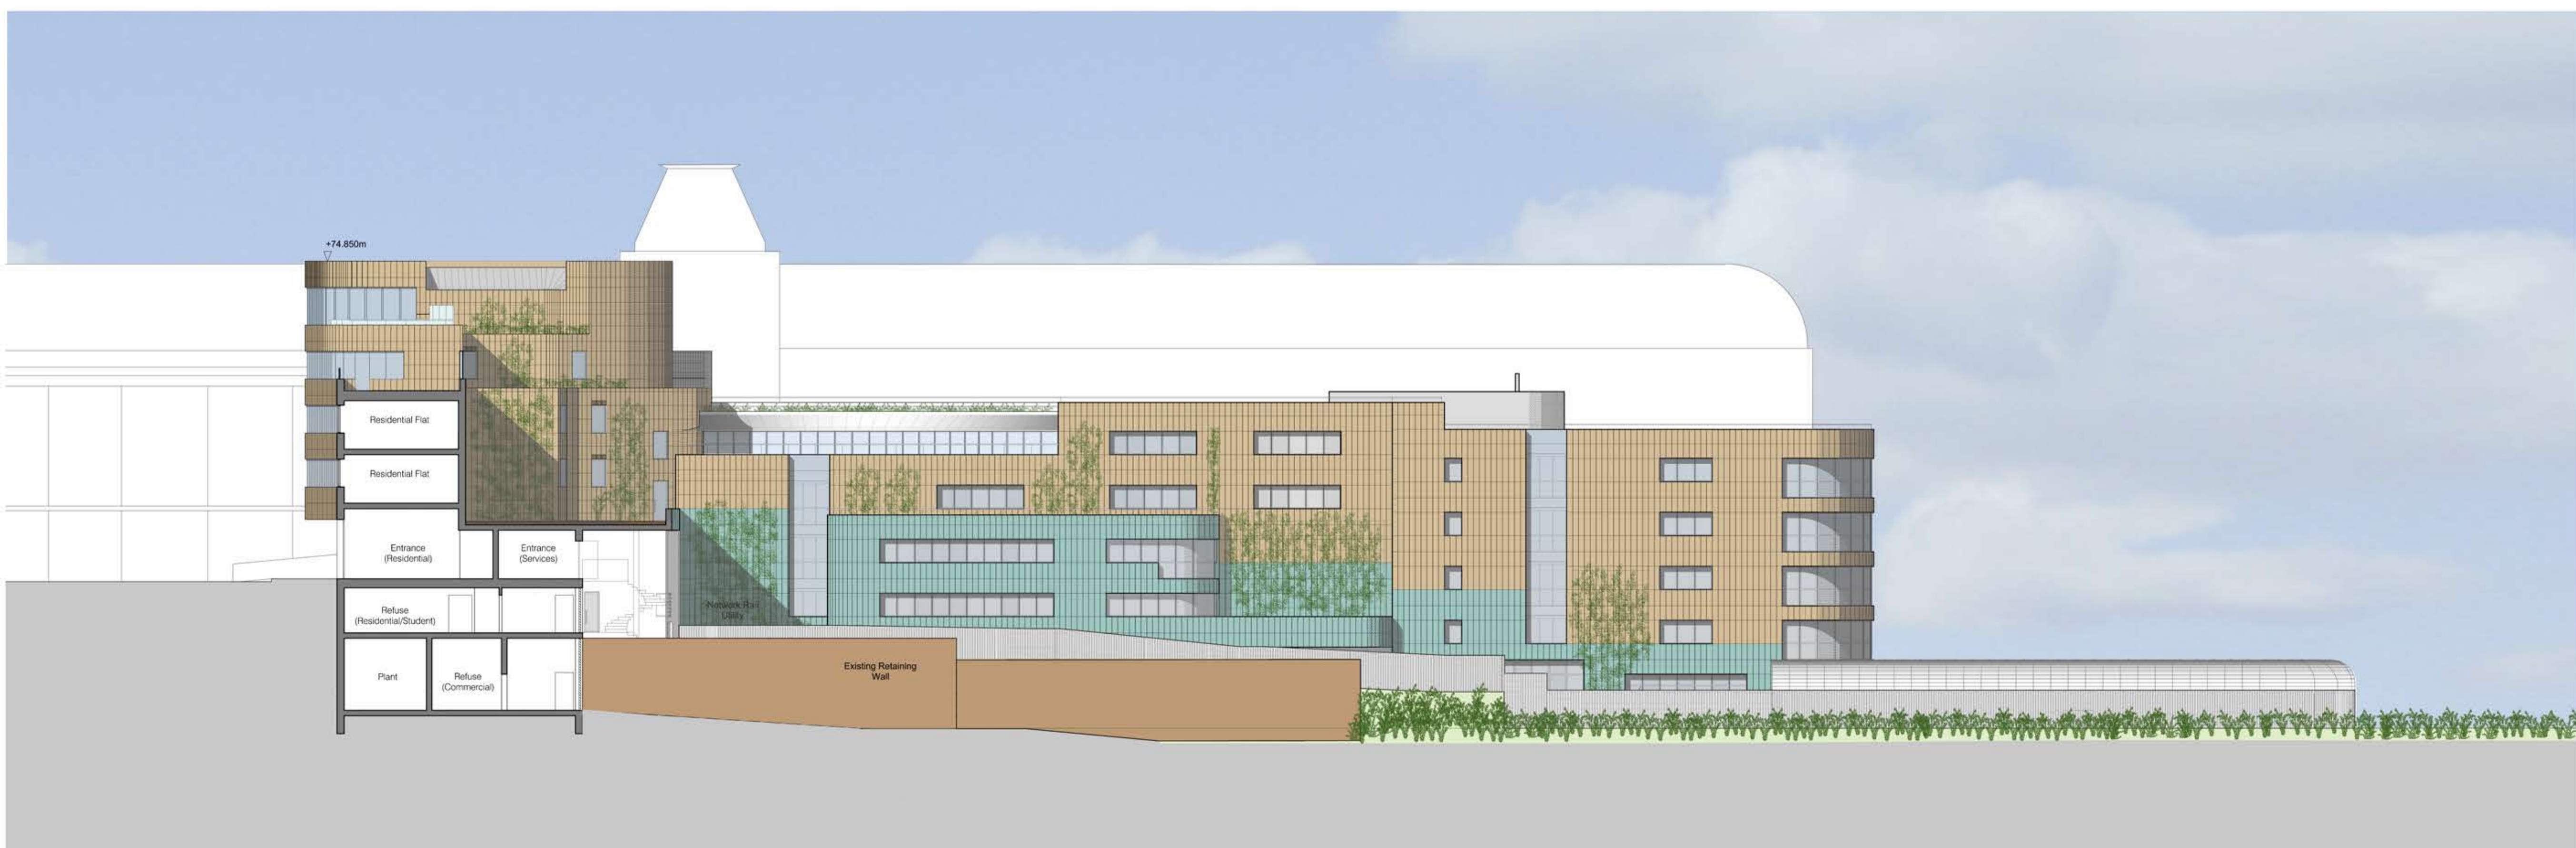

North Elevation

Rev: P01 Date: 26.08.14 Dm: BMF Chk: BM
 Issue for Planning
 Do not scale off this drawing
 Report all errors and omissions to the Architect
 Dimensions to be checked on site
 SHEET INFORMATION:
 Plotted by : B.MCDONAGH
 Plot date : 26 August 2014 13:42:20

Client:
 Stadium Capital Holdings

Project:
 Midland Crescent

Title:
 North Elevation Inside Boundary and
 North Elevation

Drawing status:
 For Planning