




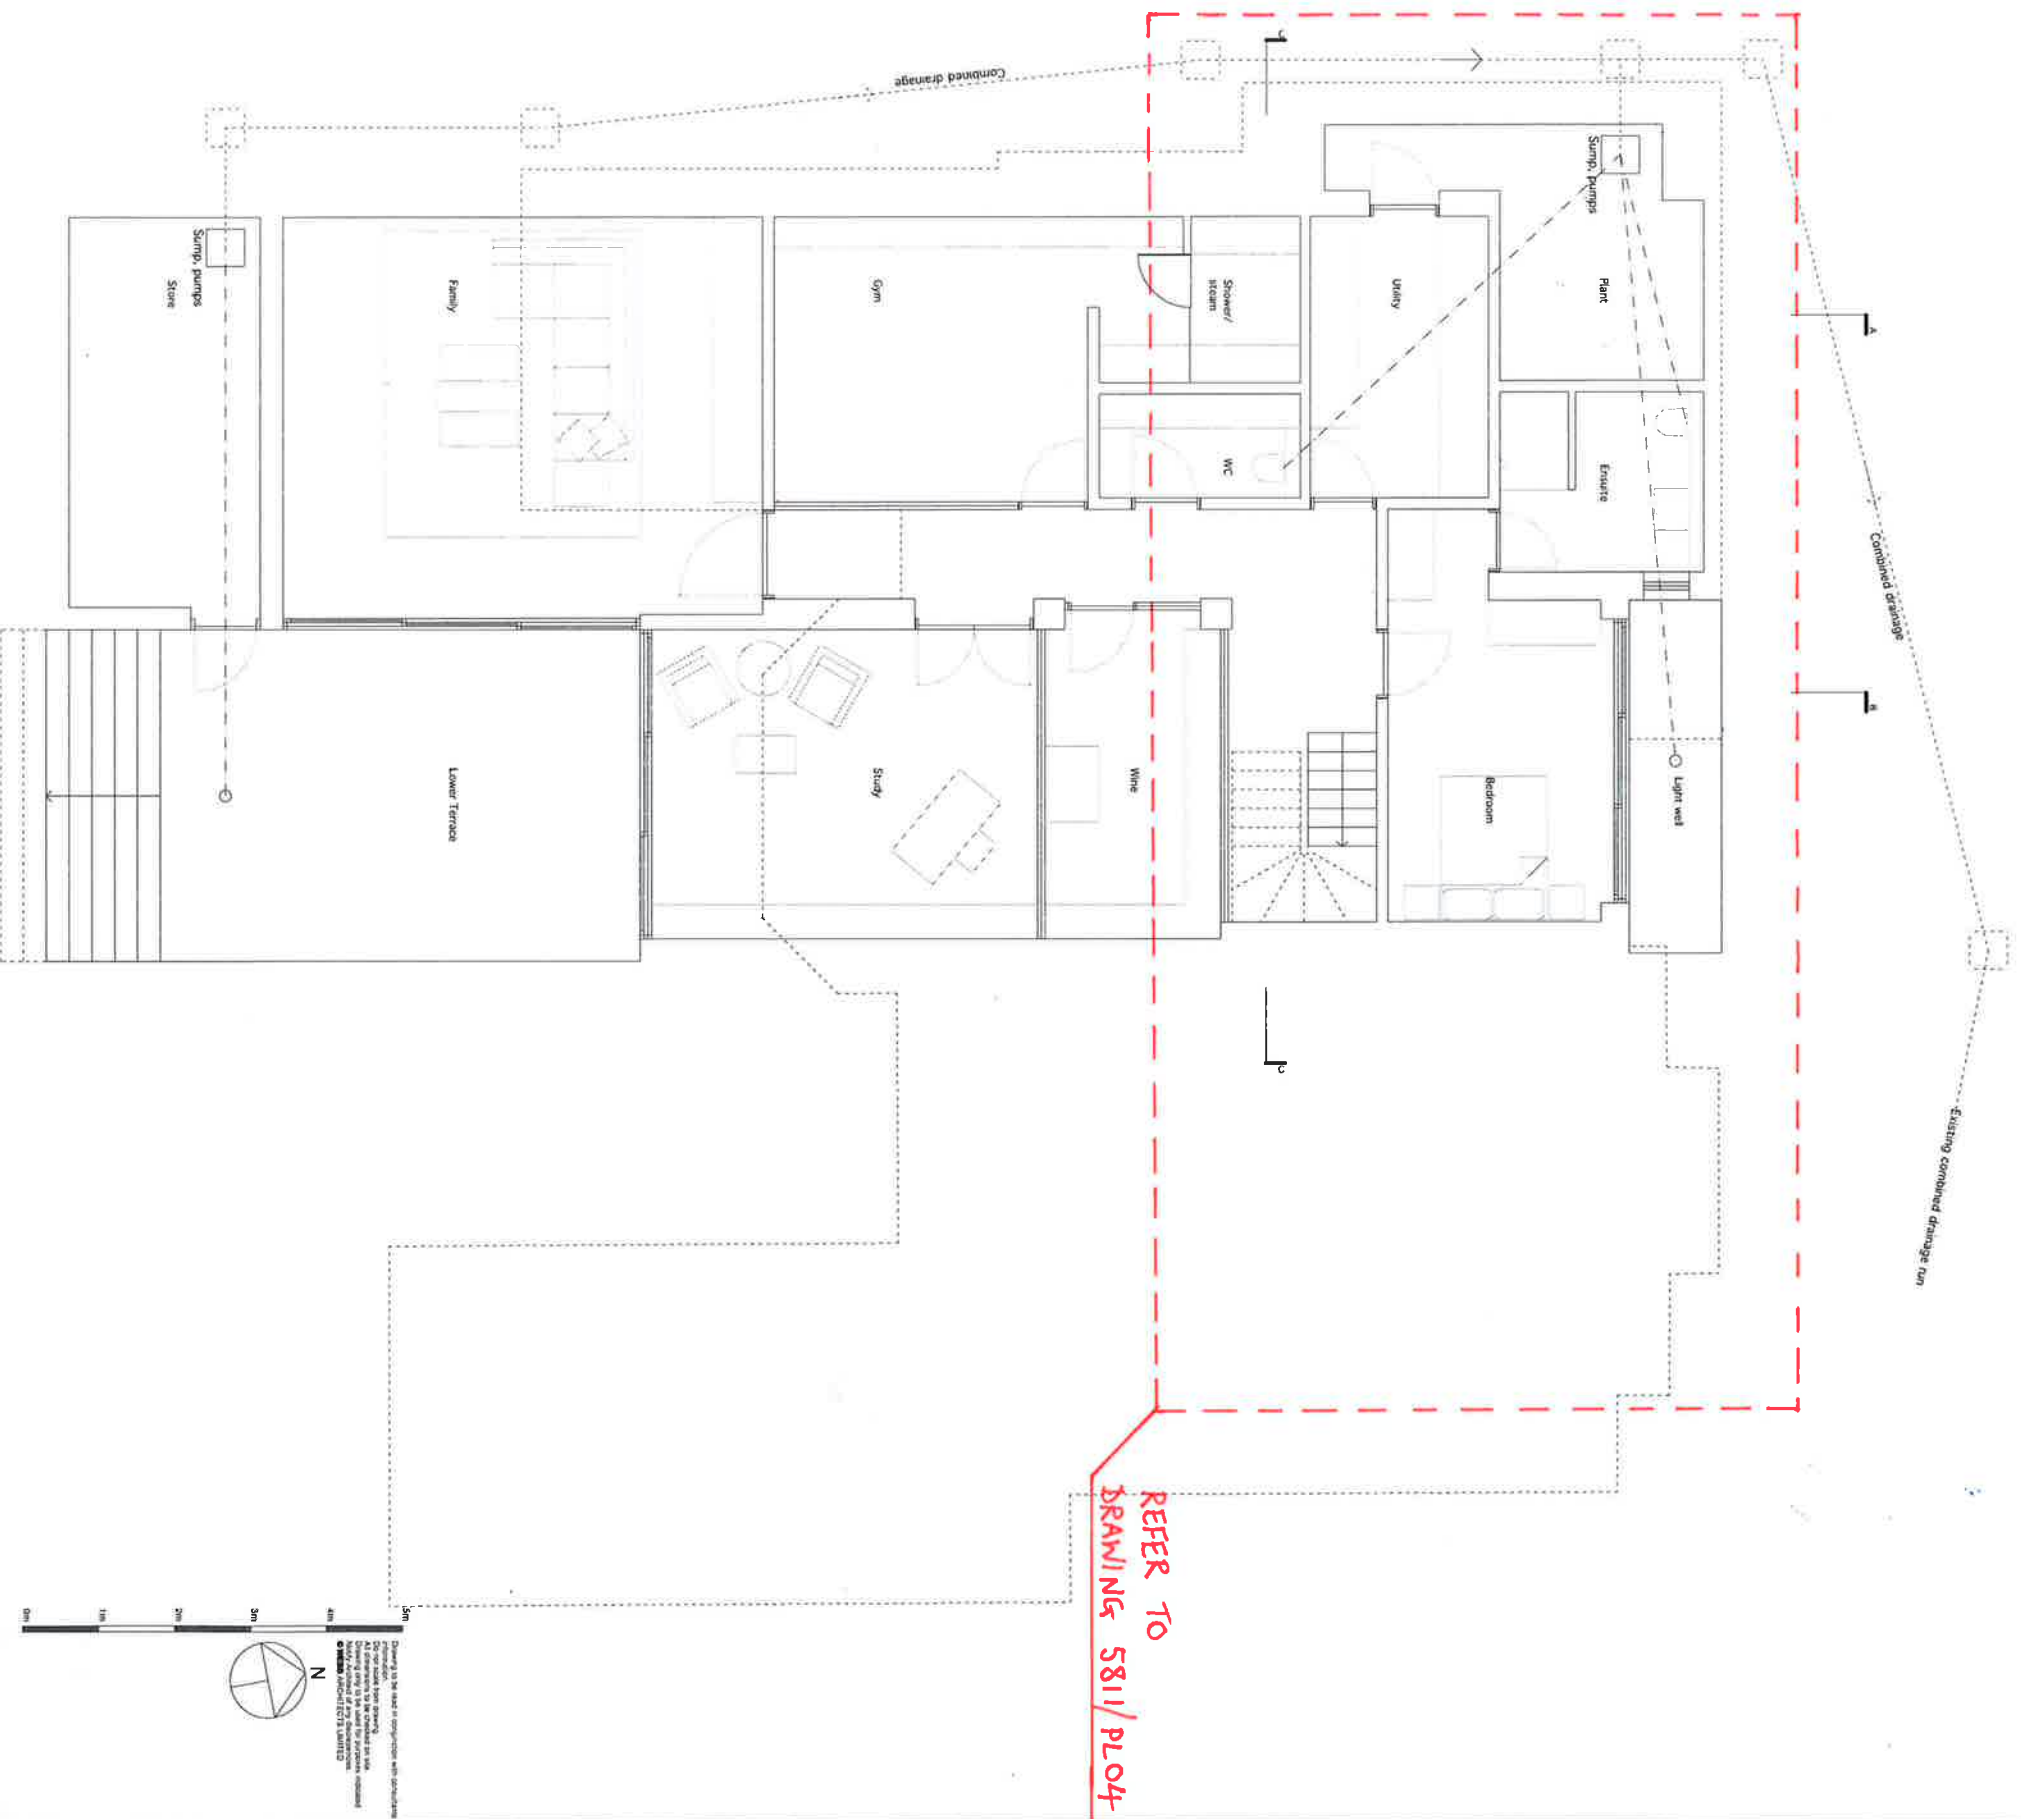


REFER TO
DRAWING 5811/PL04

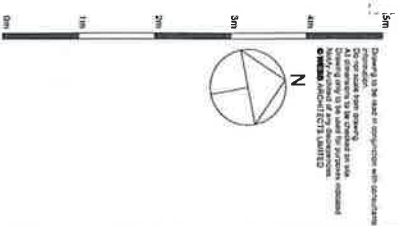


NOT TO SCALE
FOR INFORMATION
1:50 @ A1, 1:100 @ A3
FOR INFORMATION
1124.01.13(B)

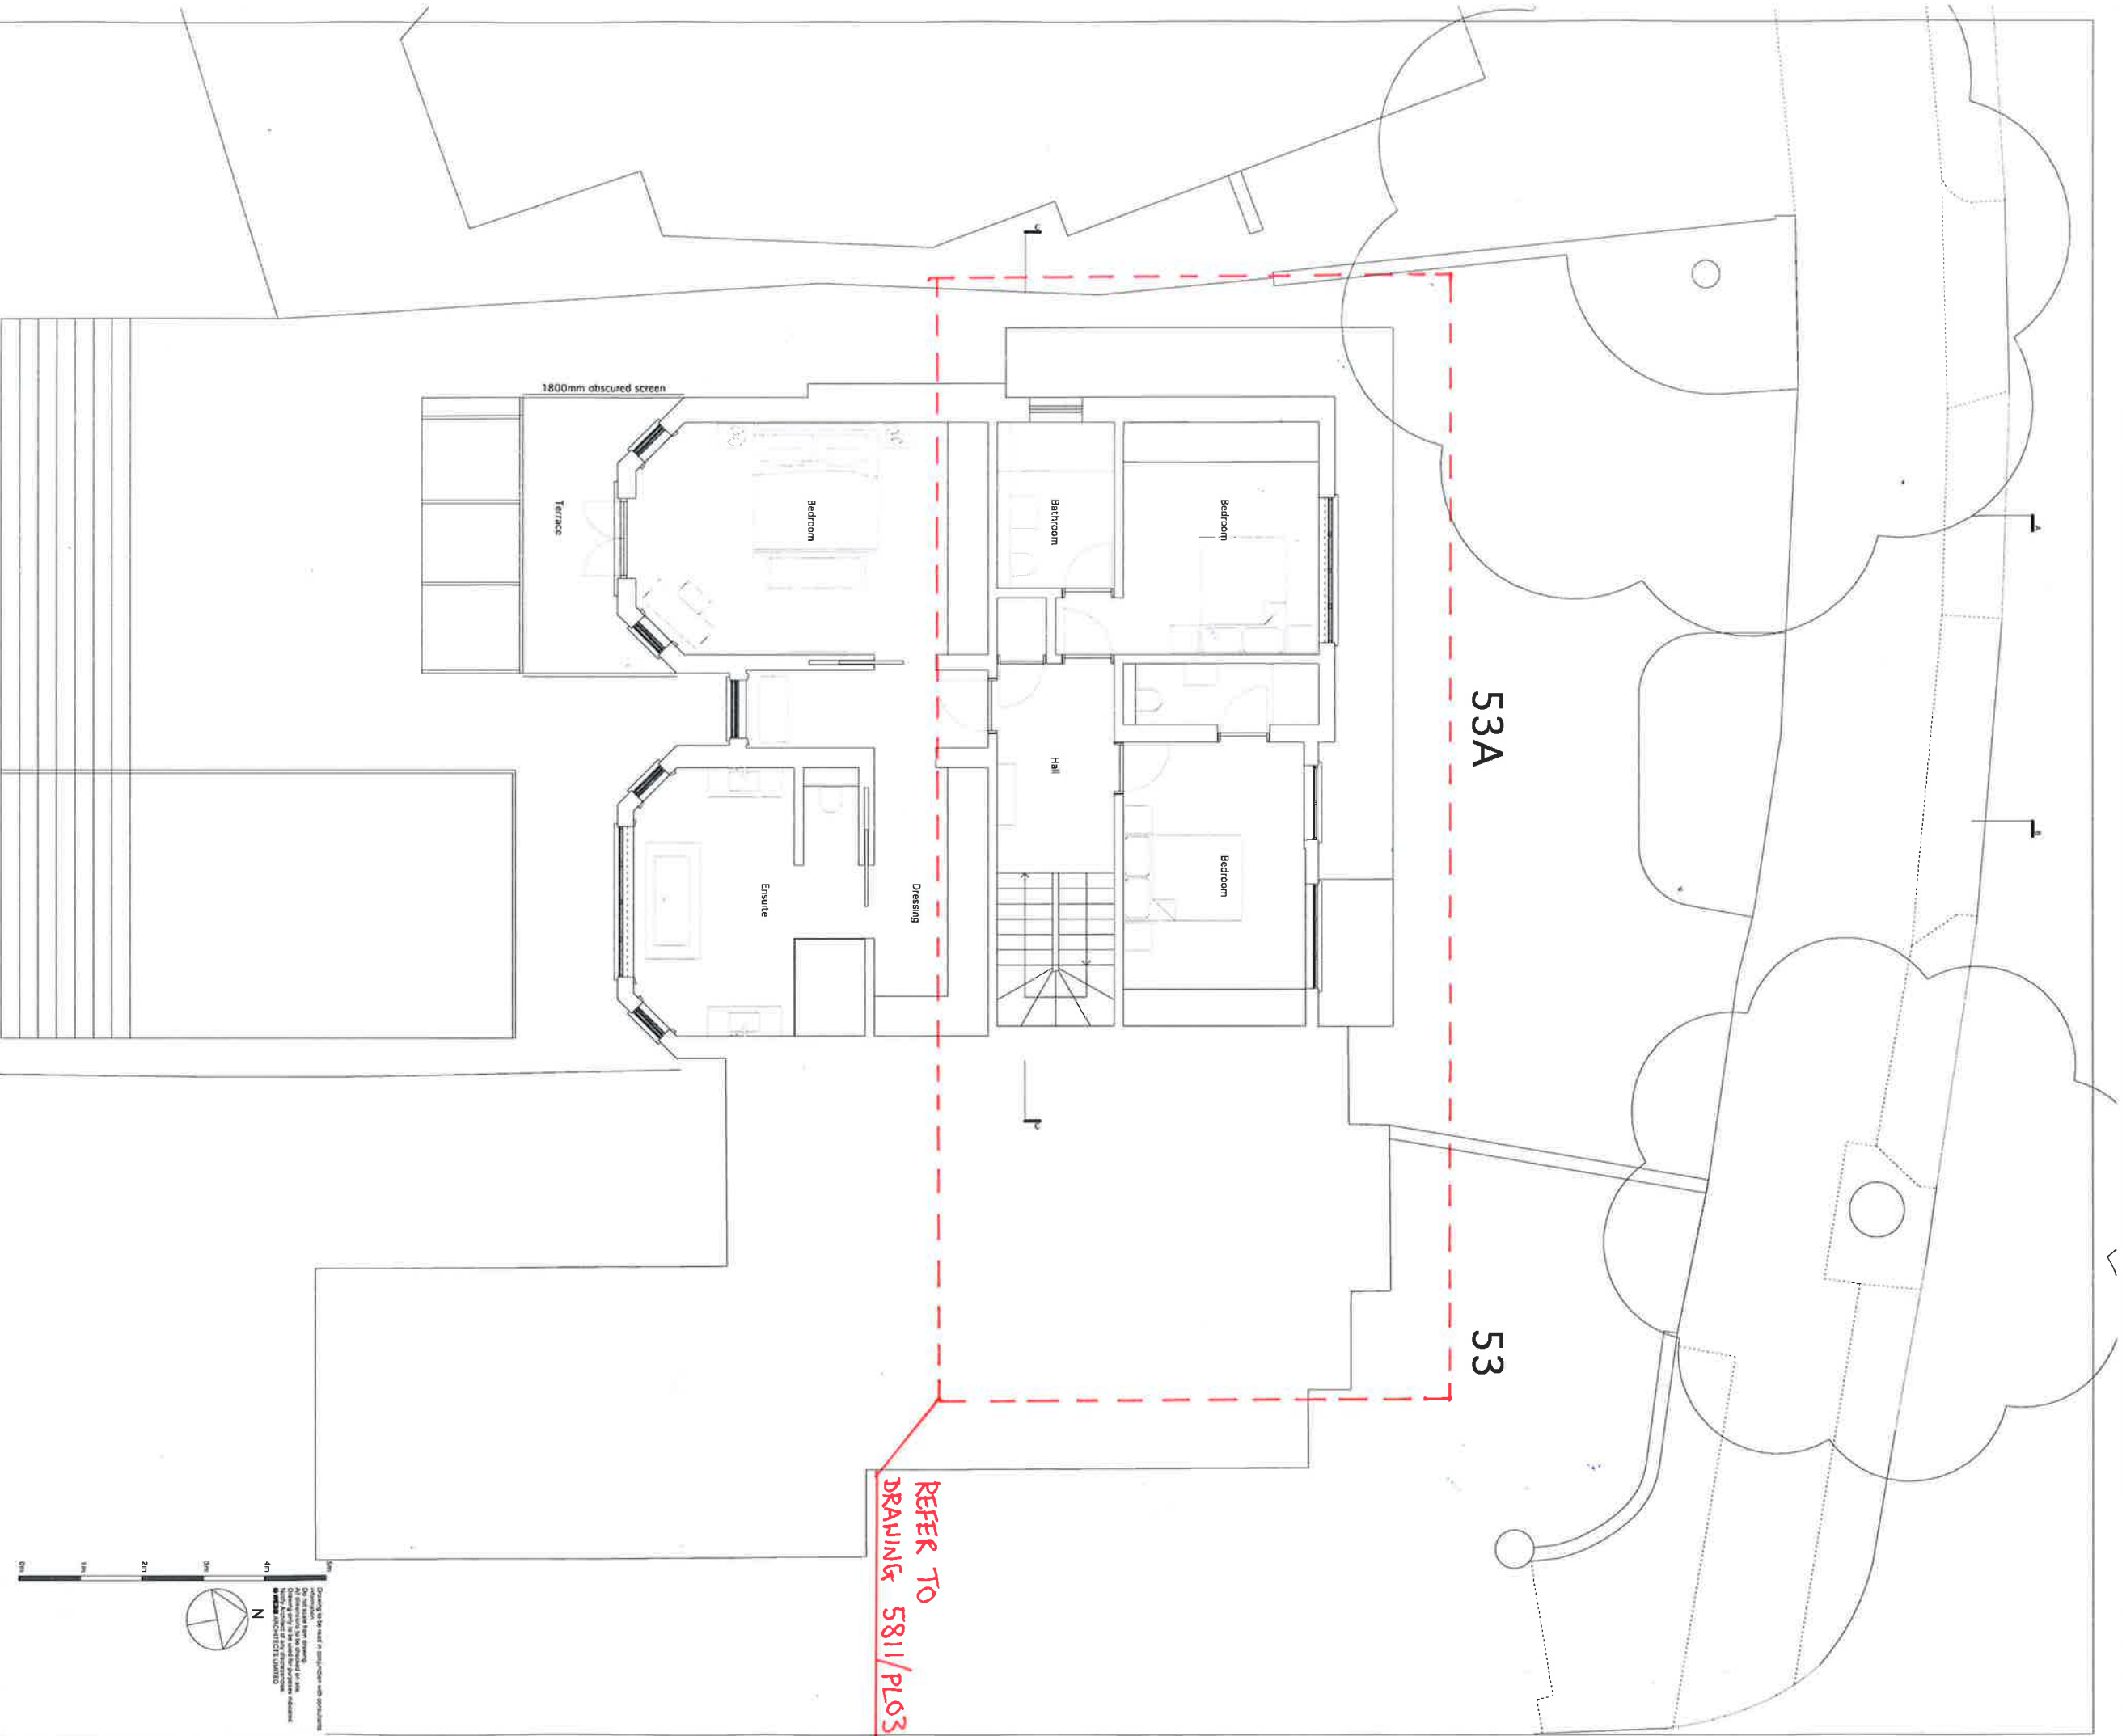

NOT TO SCALE

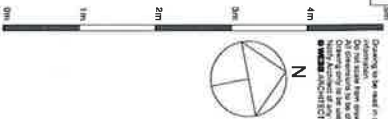

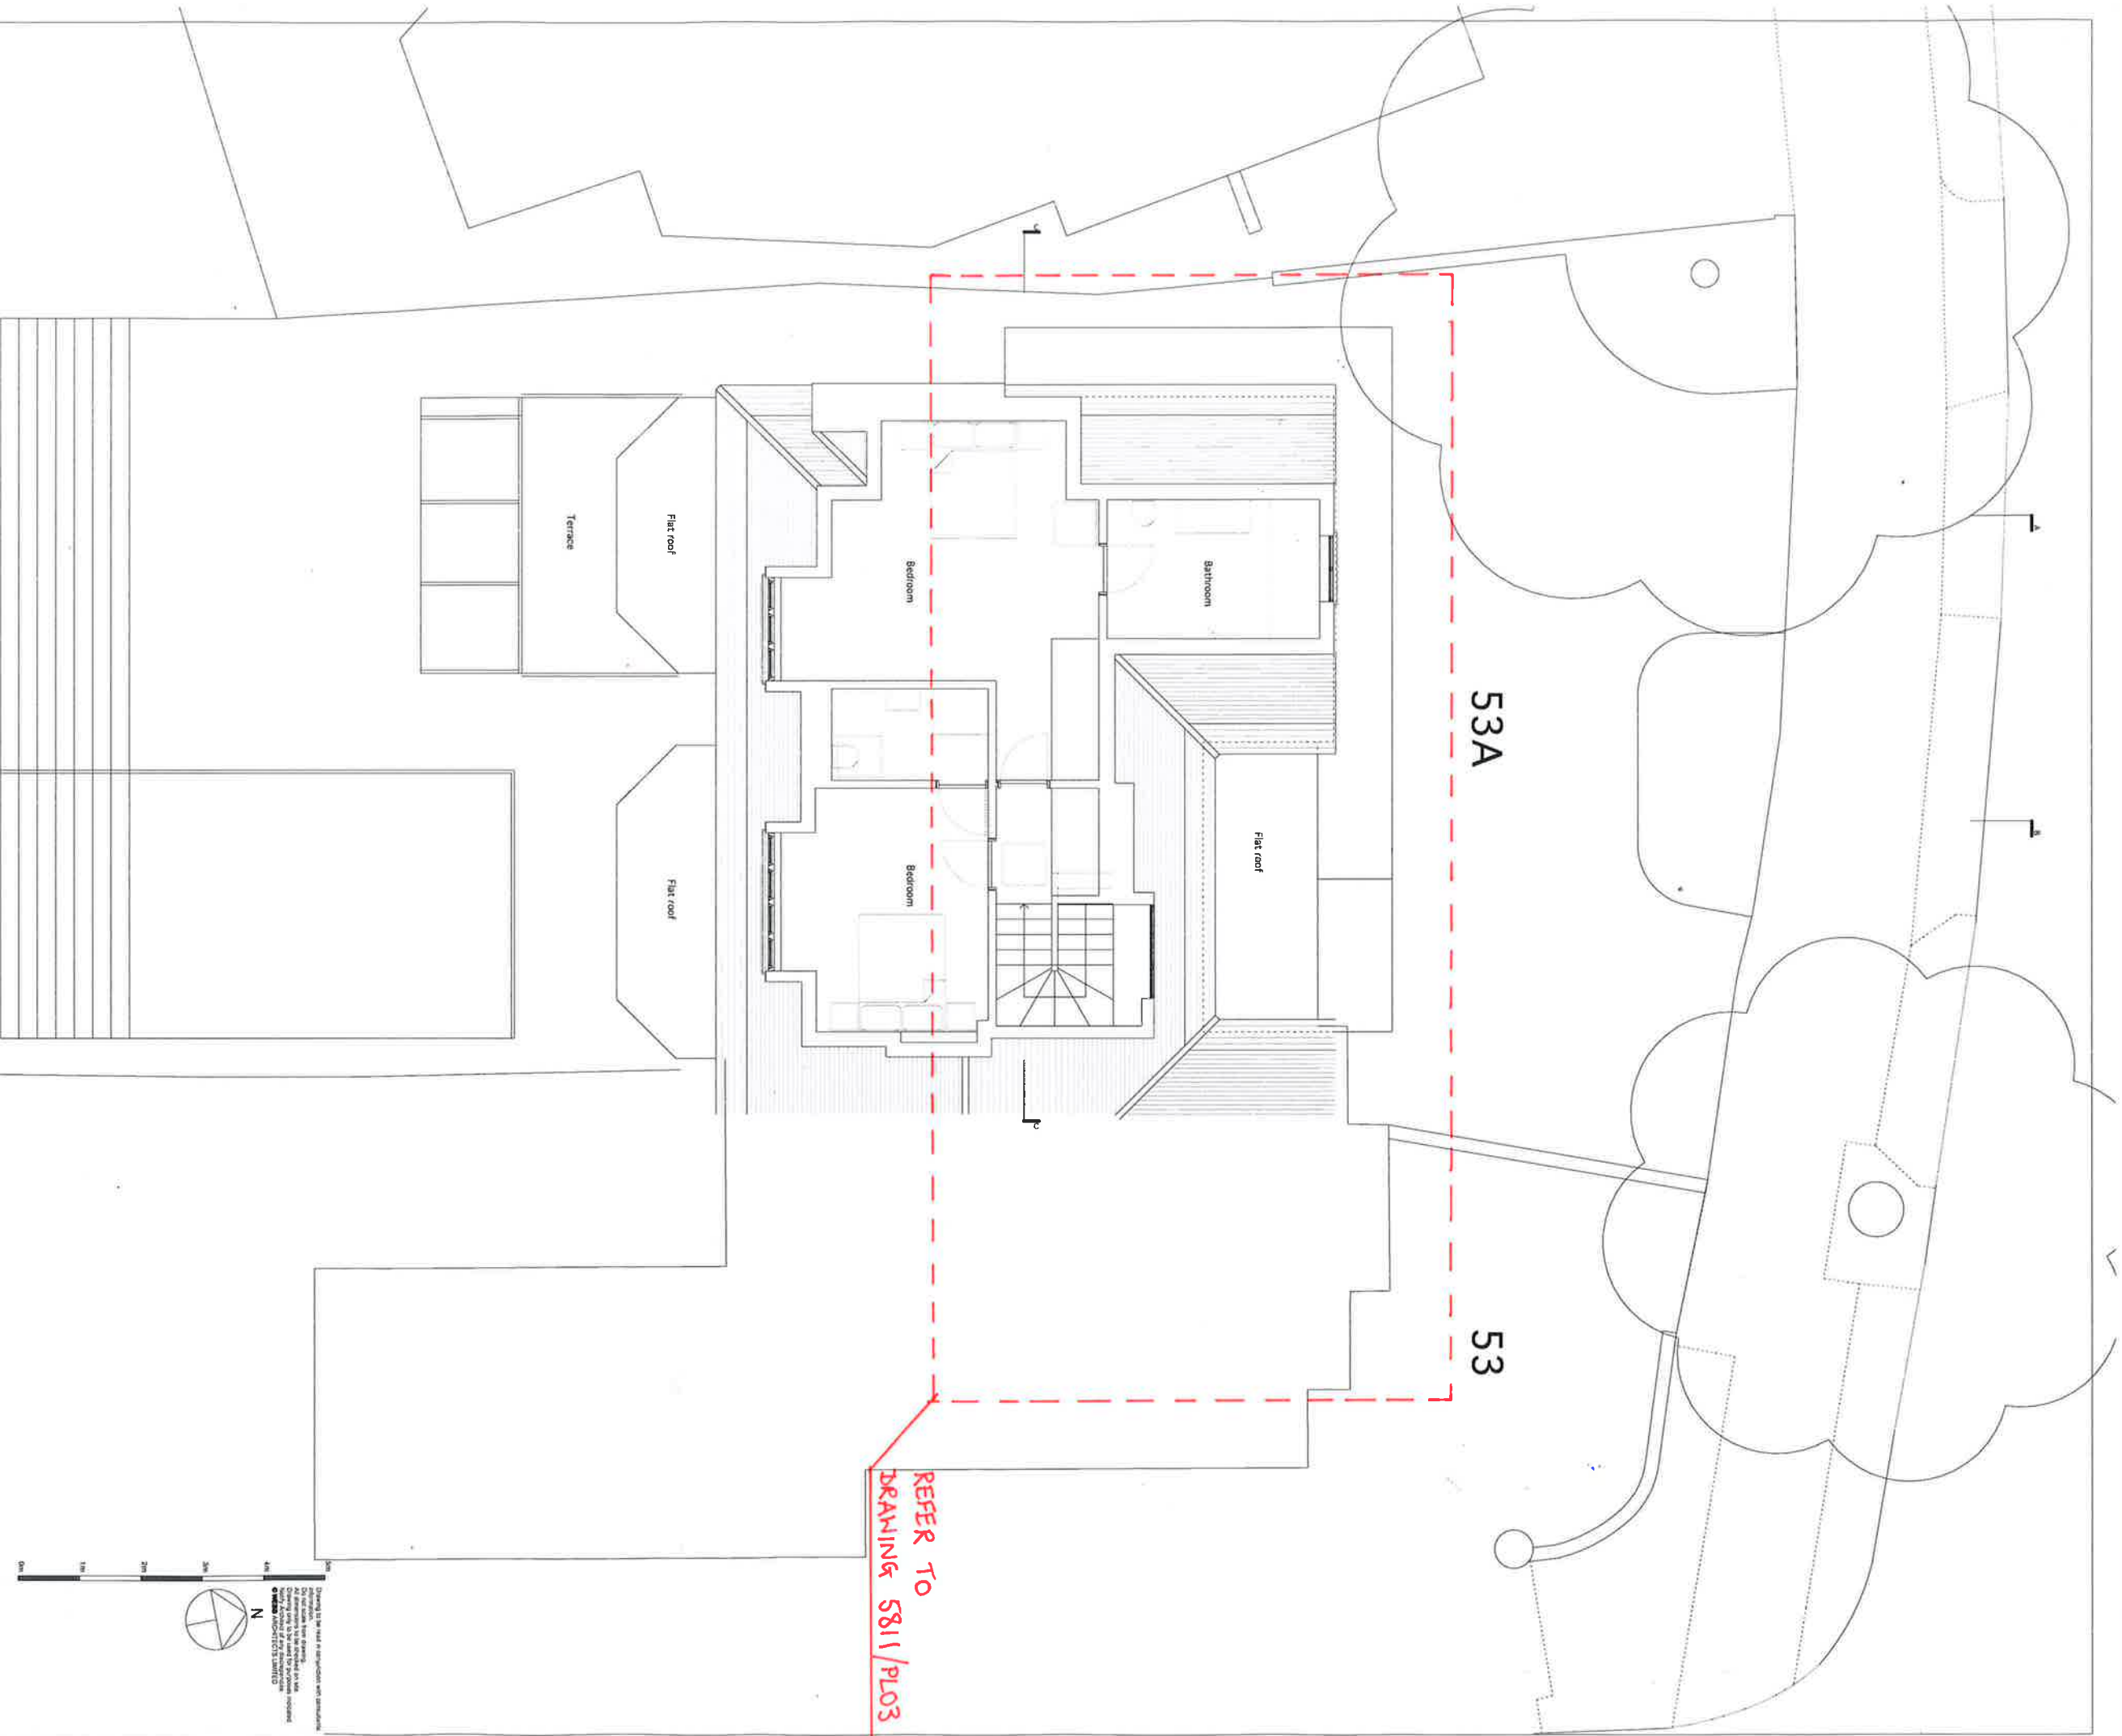

Rev: 1.1
Drawing issued to Client
approved response
B-01101-15 Survey information added

Drawing to be read in conjunction with specifications
Do not scale from drawings
Drawing only to be used for information
© 2015 WEBB ARCHITECTS LIMITED
WEBB ARCHITECTS LIMITED

