



Information contained within this drawing is the sole copyright of HDGA Ltd, and is not to be reproduced without express permission. No implied licence exists. This drawing is not to be used for land transfer or valuation purposes. Do not scale from this drawing. All dimensions & levels are to be checked on site by the contractor. Issued for purposes indicated only. Drawing errors and omissions to be reported to the architect.


Notes

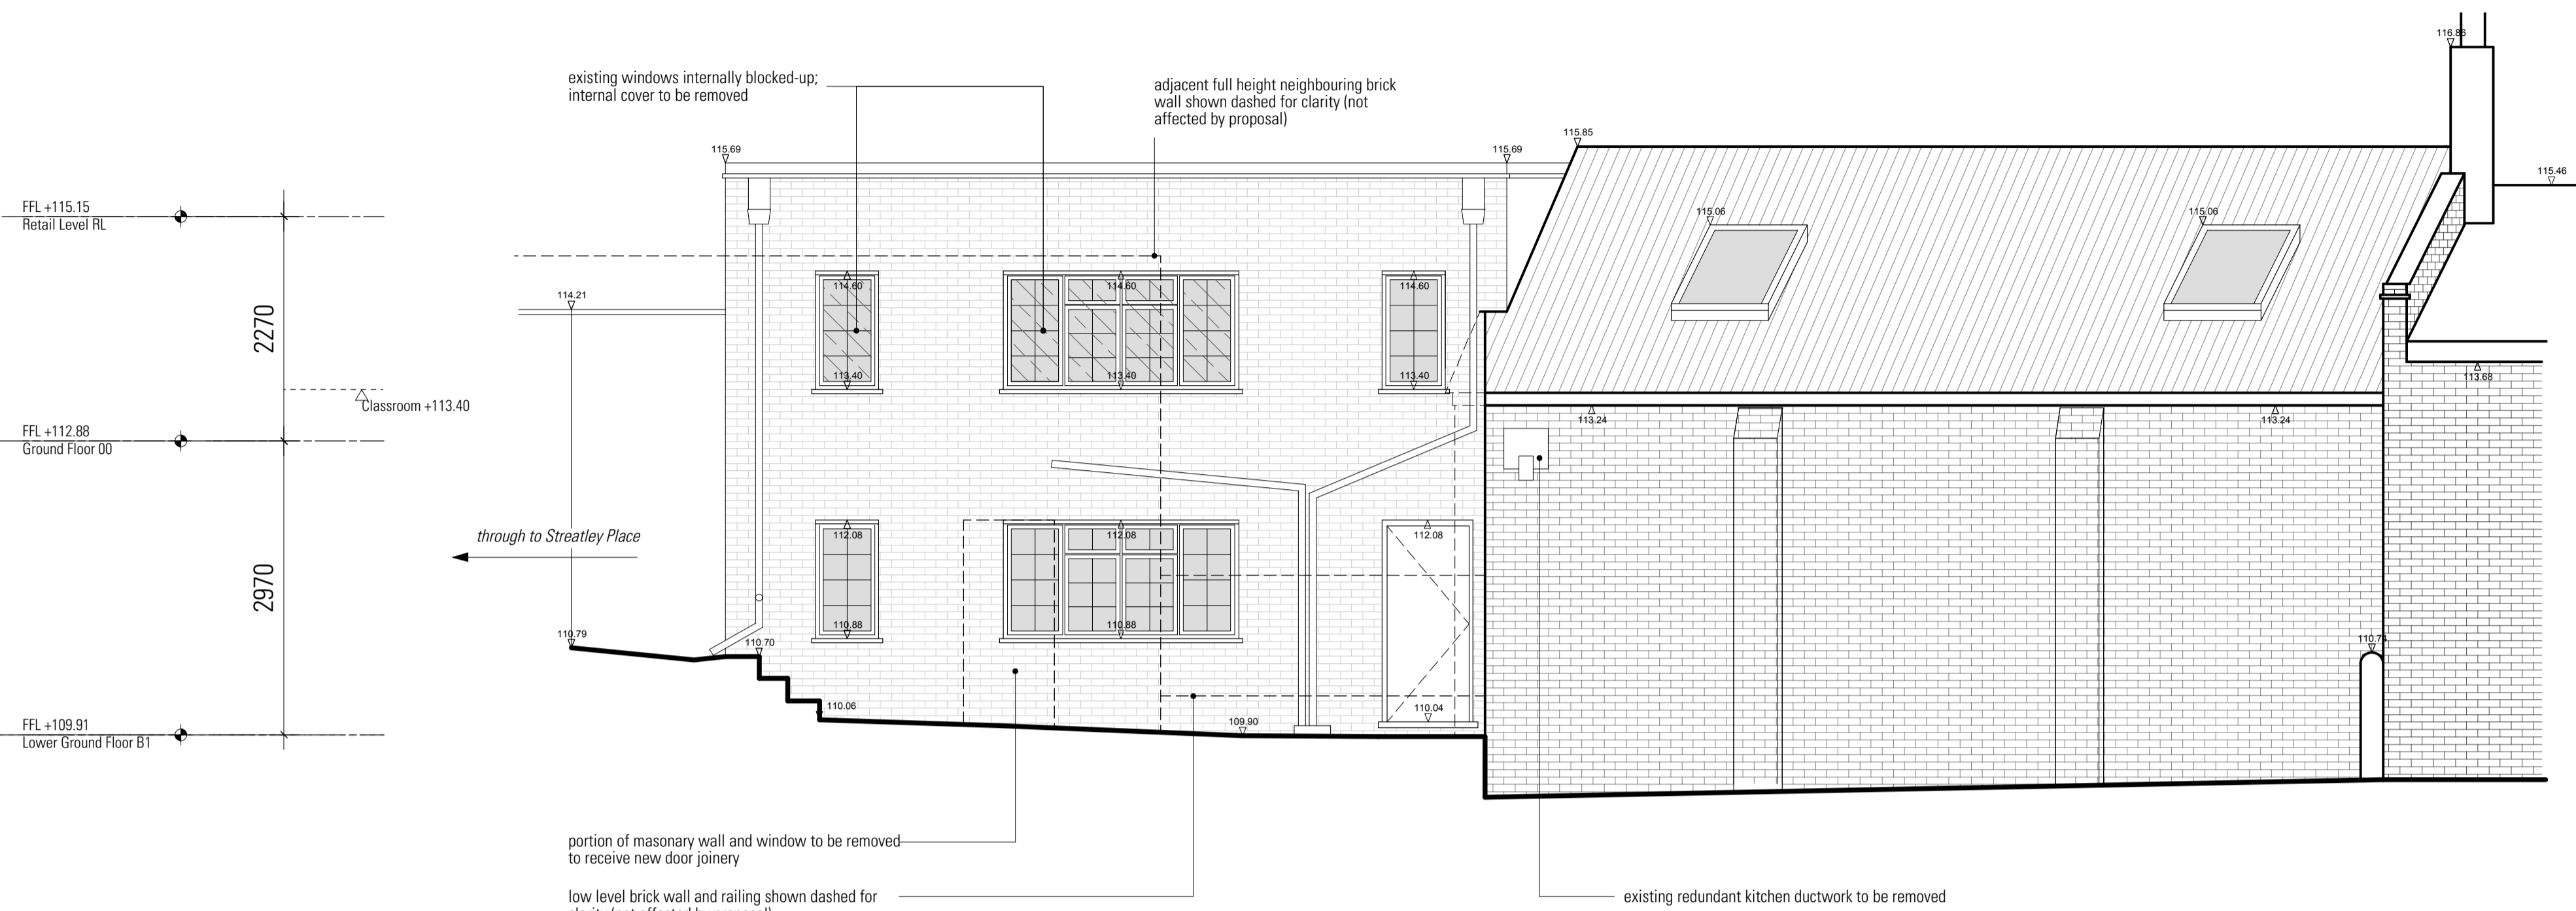


Ex03 Existing Elevation 03
Scale 1:50@A1, 1:100@A3

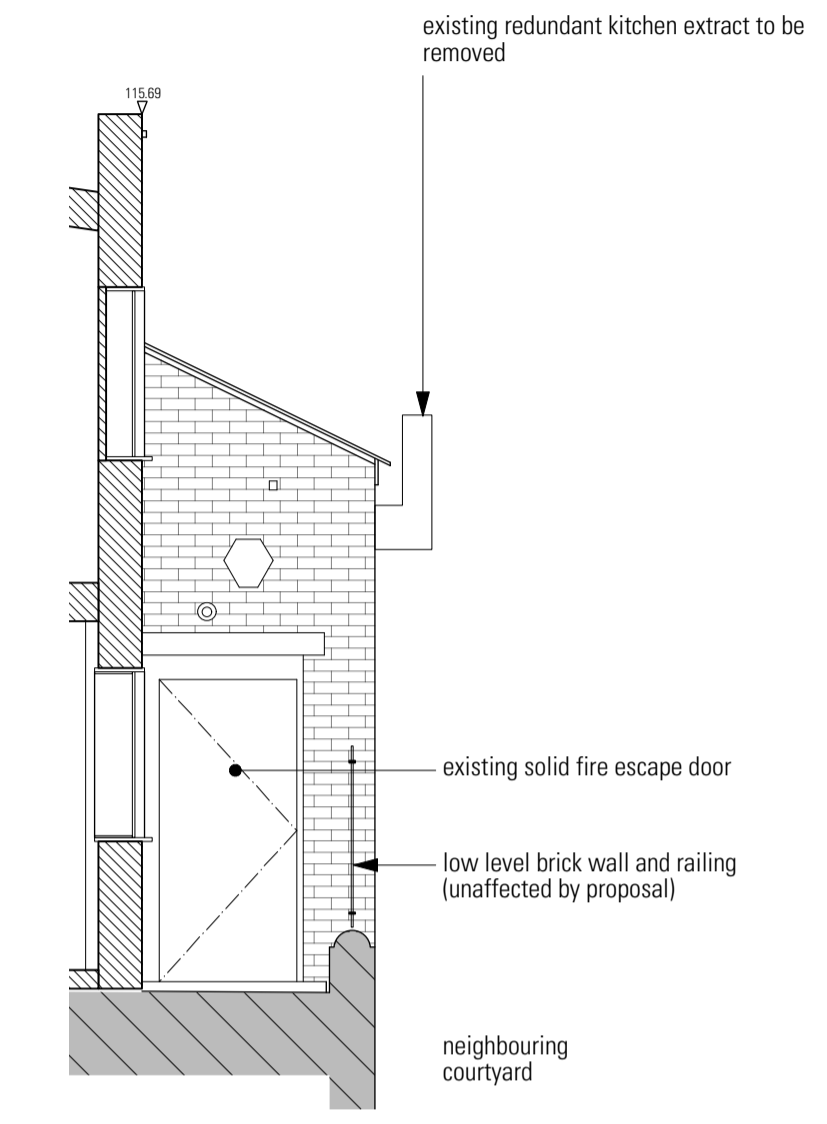

Ex04 Existing Elevation 04
Scale 1:50@A1, 1:100@A3

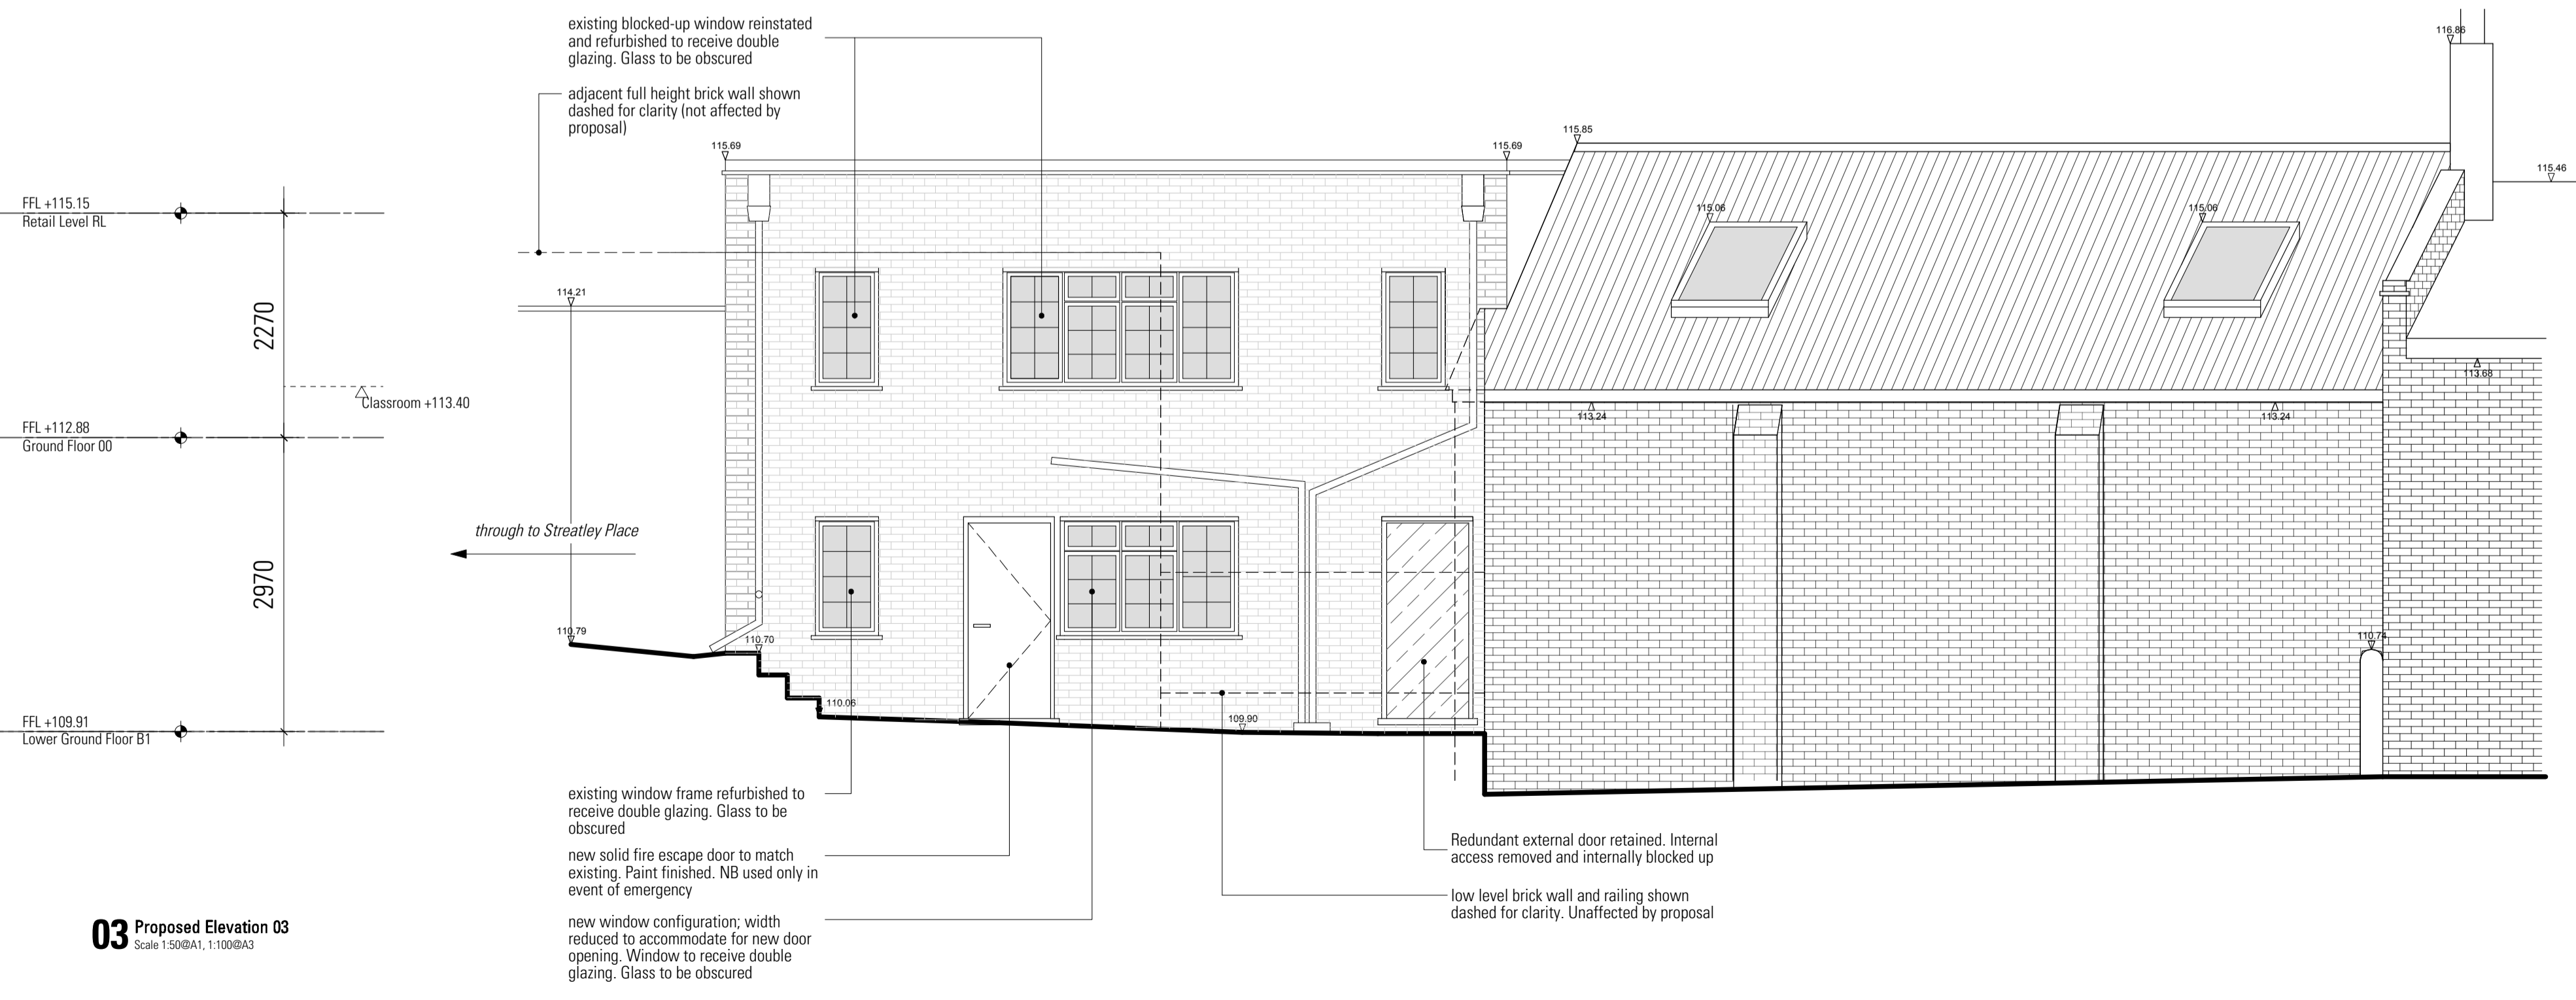


03 Proposed Elevation 03
Scale 1:50@A1, 1:100@A3

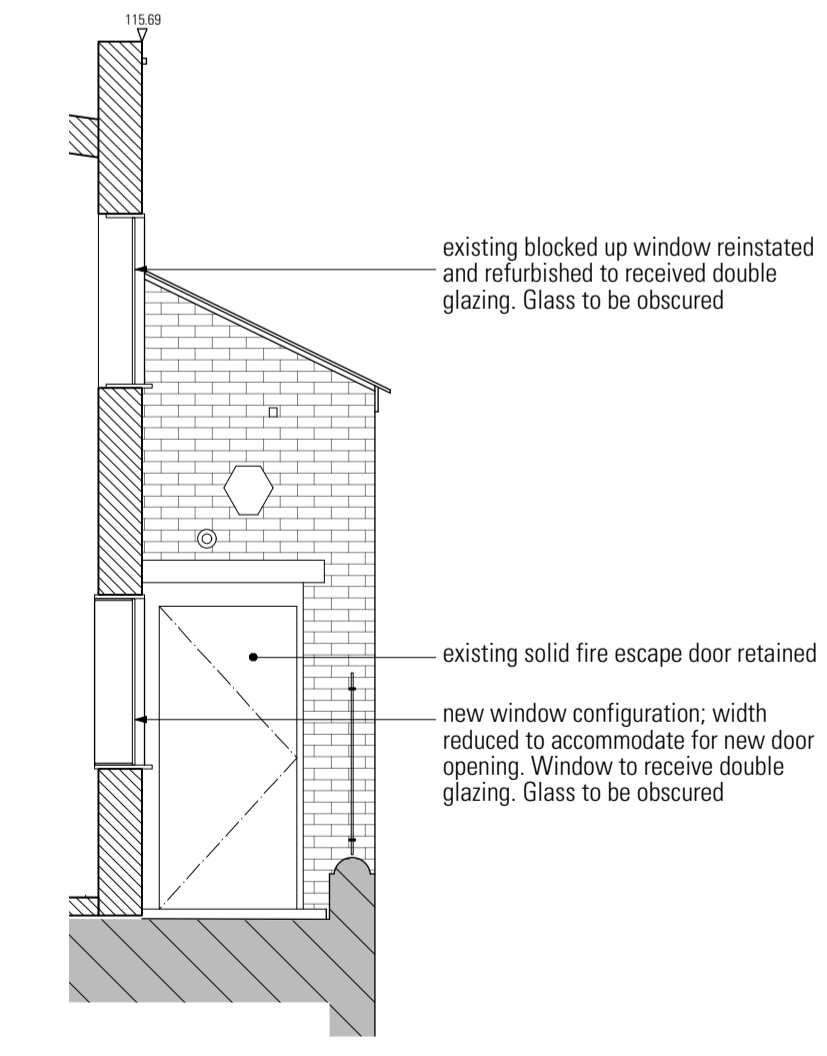

04 Proposed Elevation 04
Scale 1:50@A1, 1:100@A3

P1 18/7/14 Issued for planning

Revisions

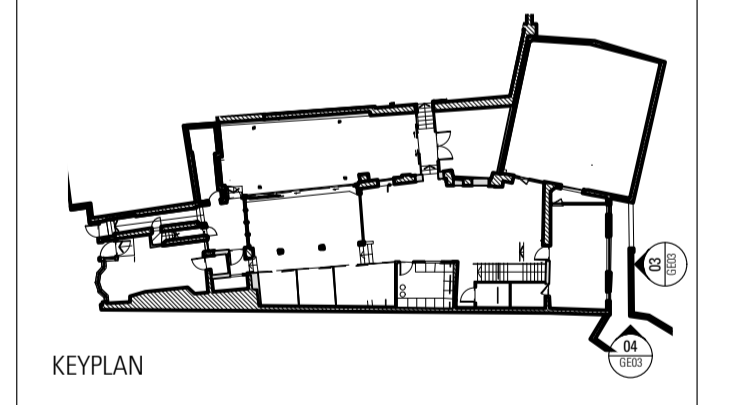

KEYPLAN

HARPER DOWNIE
CREATIVE
ARCHITECTURE

Gate House
1 St John's Square
London EC1M 4DH
T +44 20 7490 7674
studio@harperdownie.com
www.harperdownie.com

Client
Heathside Preparatory School

Project
76 Heath Street Addition
NW3 1DN

Drawing Title
General Elevation 3
Existing and Proposed

Status	Planning	Drawn	JM	Checked	AI
Scale	1:50 @ A1	Date	JUL 14		

Drwg. No. & Revision
682-GE03-P1