
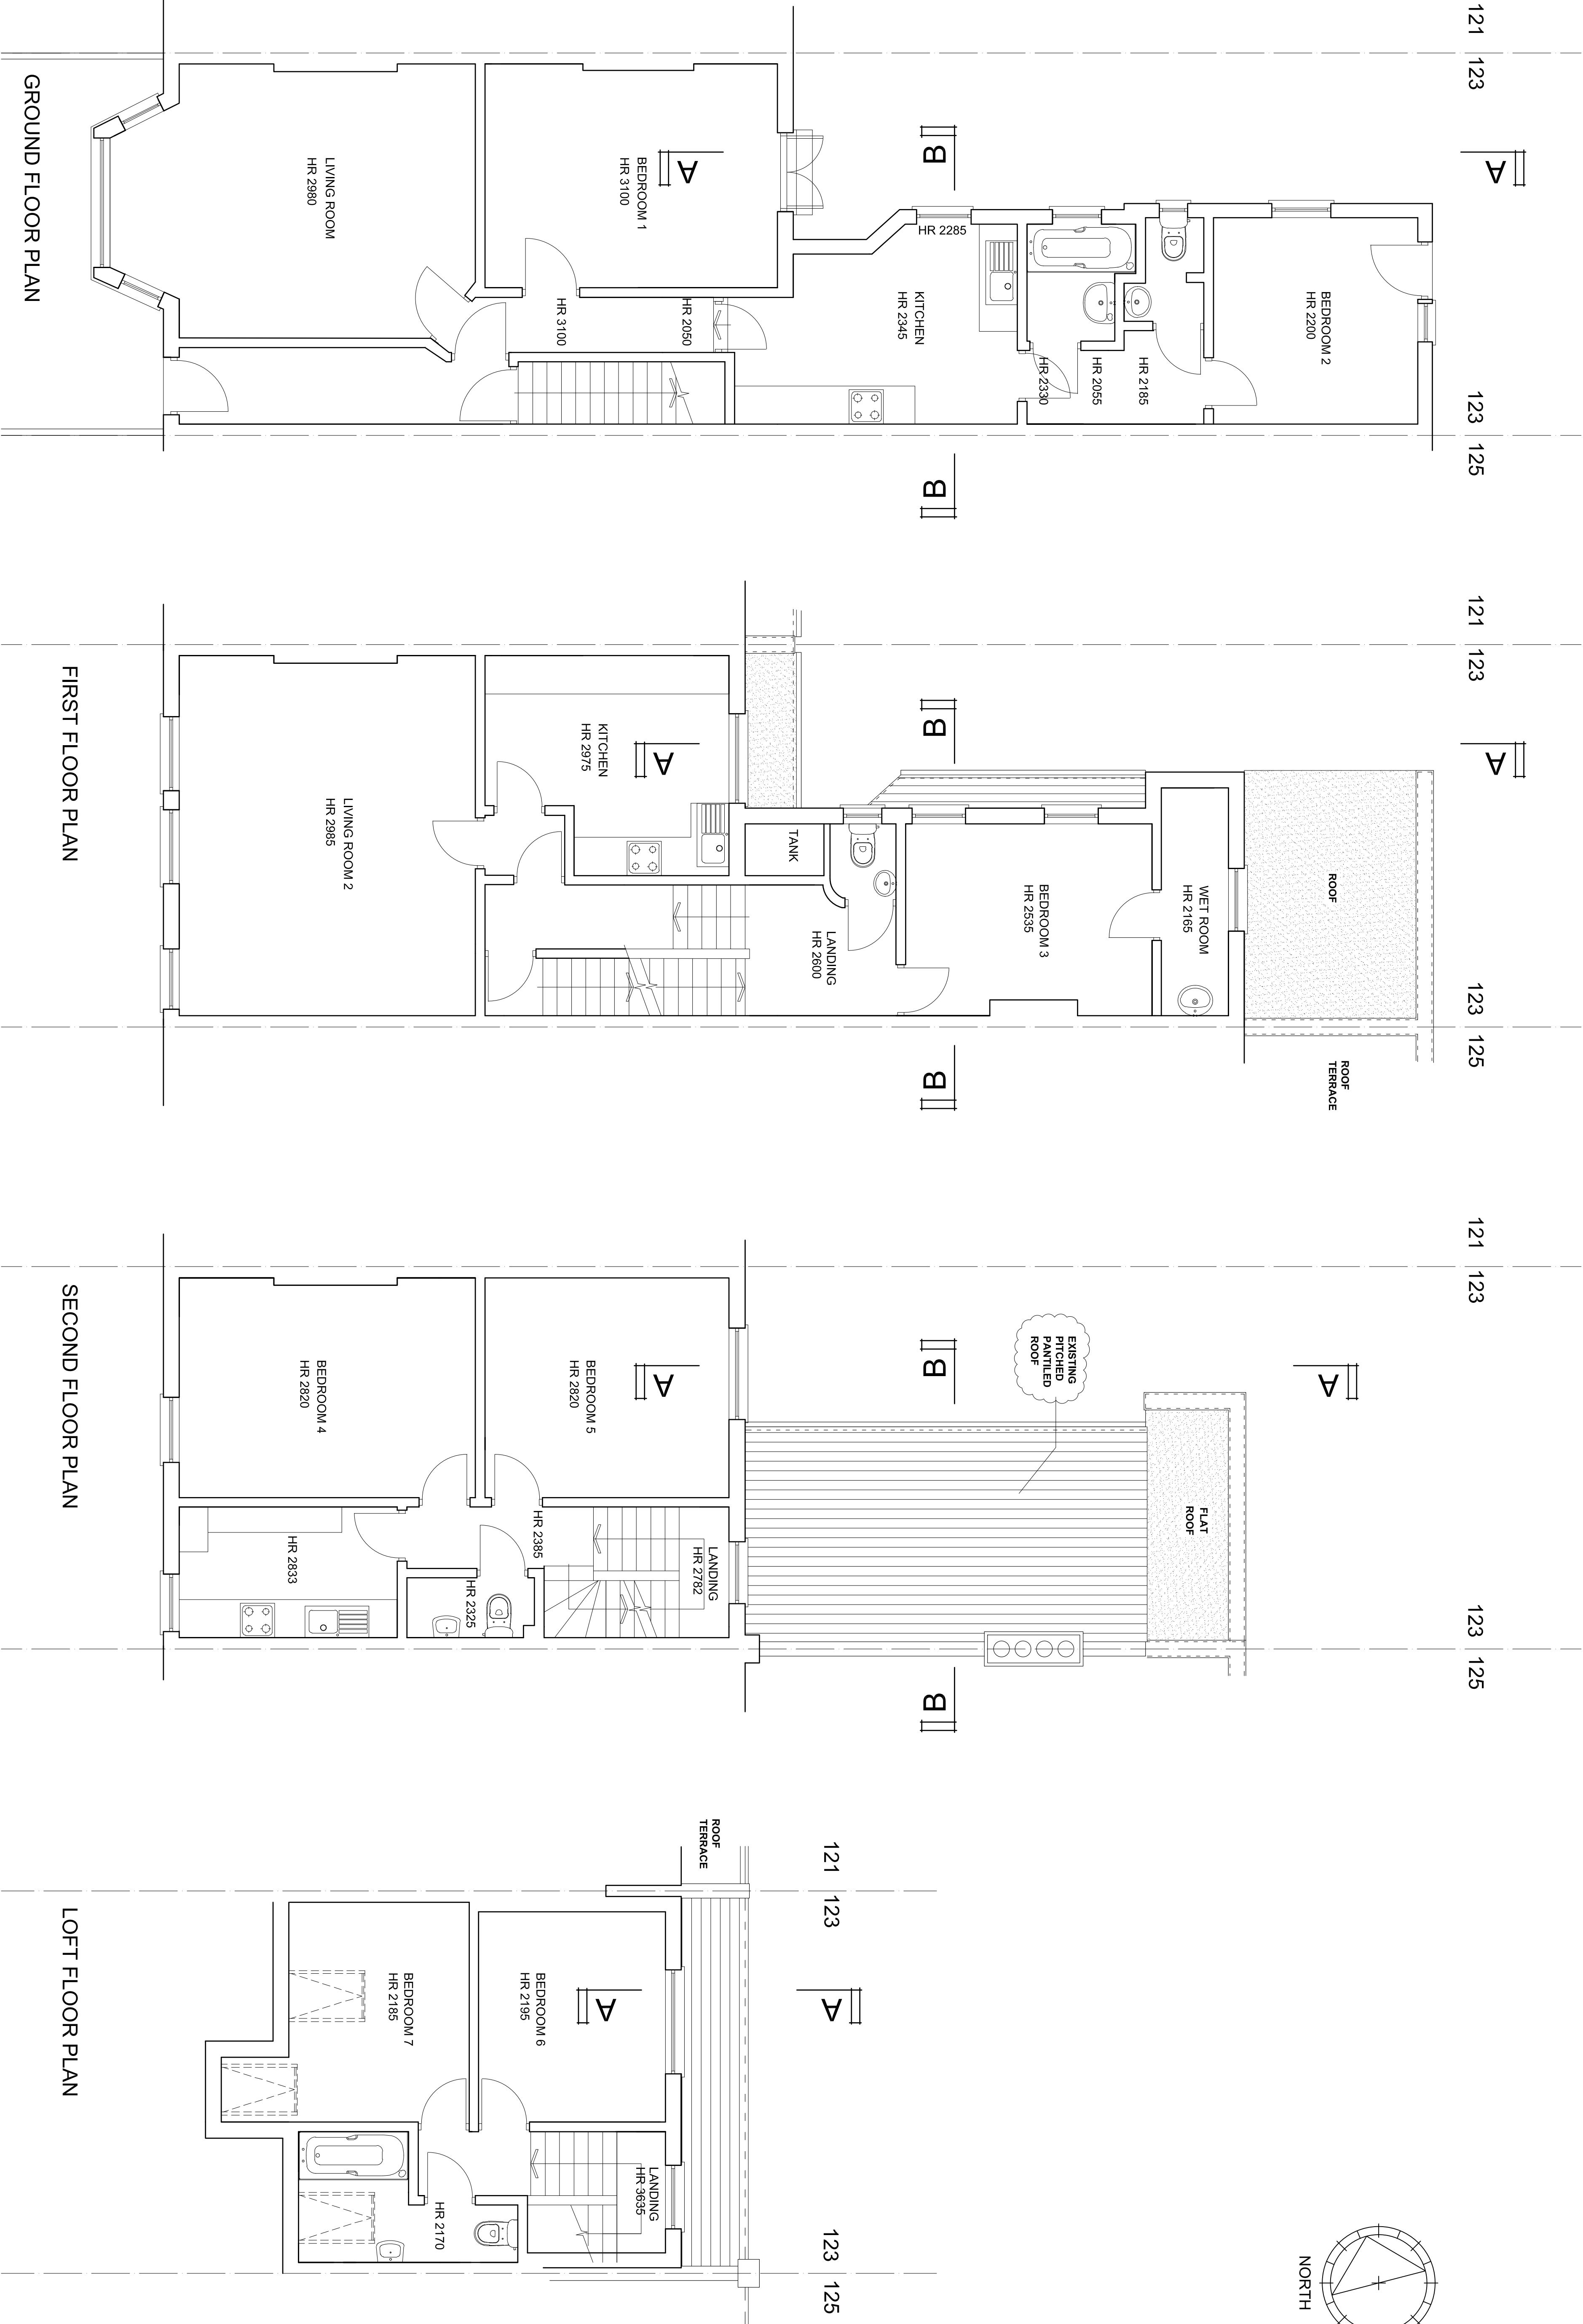


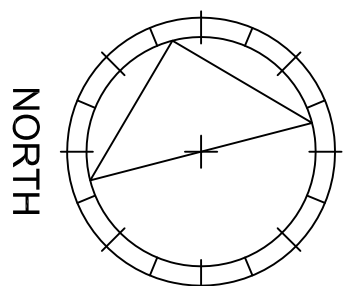

REVISIONS			NOTES:	TITLE:		DRAWING:
Rev	Date	Detail	1. ALL DIMENSIONS TO BE CONFIRMED ON SITE	CARYATID architects		PROPOSED ROOF TERRACES
A	01-09-2014	NOTES RE ROOF ADDED 	2. DRAWINGS TO BE READ IN CONJUNCTION WITH SPECIFICATION AND ENGINEERS' DRAWINGS.	20 Kings Avenue : Muswell Hill LONDON : N10 1PB Tel : 020 8444 6197		FLAT 3 123 GOLDHURST TERRACE, LONDON NW6 3EX
				Date : 10-07-2014 Drawn By : mjl		EXISTING PLANS
				Scale : 1:50 (A1) 1:100 (A3)		Drawing No. : 1408-01
				© Caryatid Ltd 2014		