
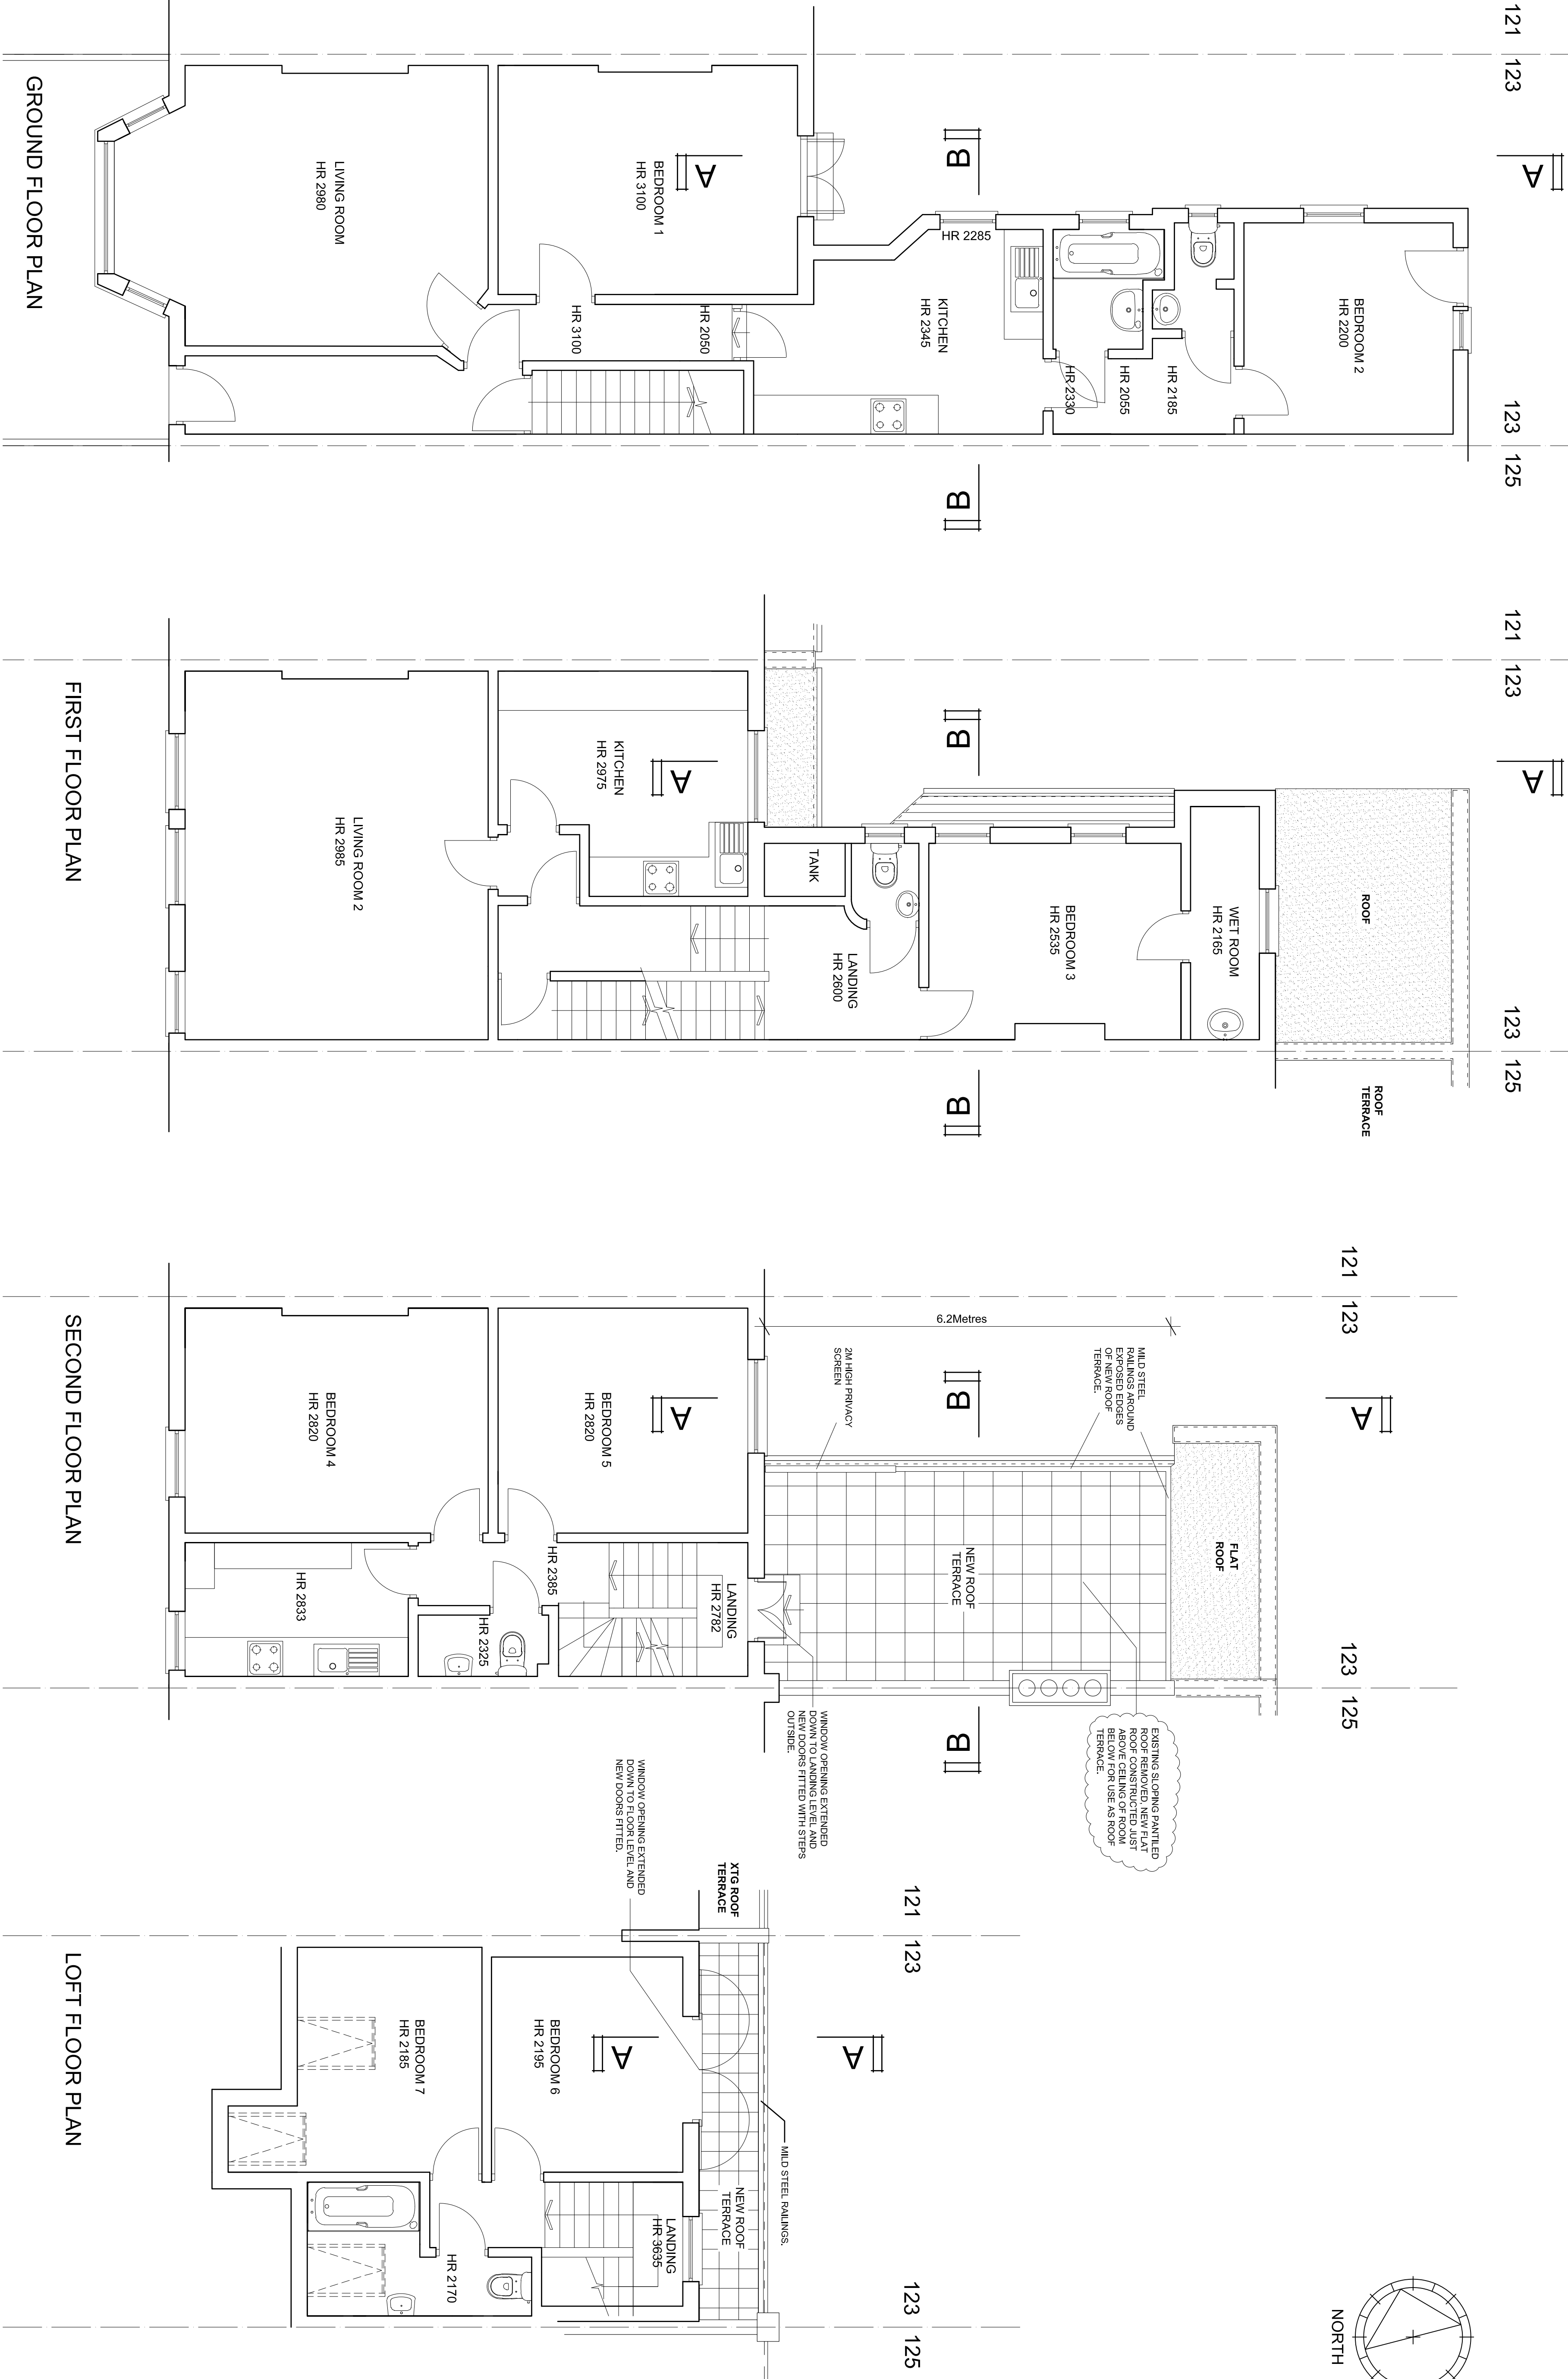


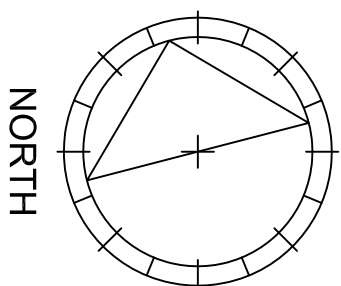

REVISIONS			NOTES:		
Rev	Date	Detail	1. ALL DIMENSIONS TO BE CONFIRMED ON SITE		
A	14-07-2014	PLANNING SUBMISSION	2. DRAWINGS TO BE READ IN CONJUNCTION WITH SPECIFICATION AND ENGINEERS' DRAWINGS.		
B	01-08-2014	NOTES RE ROOF ADDED			
			© Caryatid Ltd 2014		

CARYATID architects			PROPOSED ROOF TERRACES		
20 Kings Avenue : Muswell Hill LONDON : N10 1PB Tel : 020 8444 6197			FLAT 3, 123 GOLDHURST TERRACE, LONDON NW6 3EX		
Date :	10-07-2014	Drawn By :	mjl	Scale :	1:50 (A1) 1:100 (A3)
				Revision :	B
				Drawn No. :	1408-11