


02

01

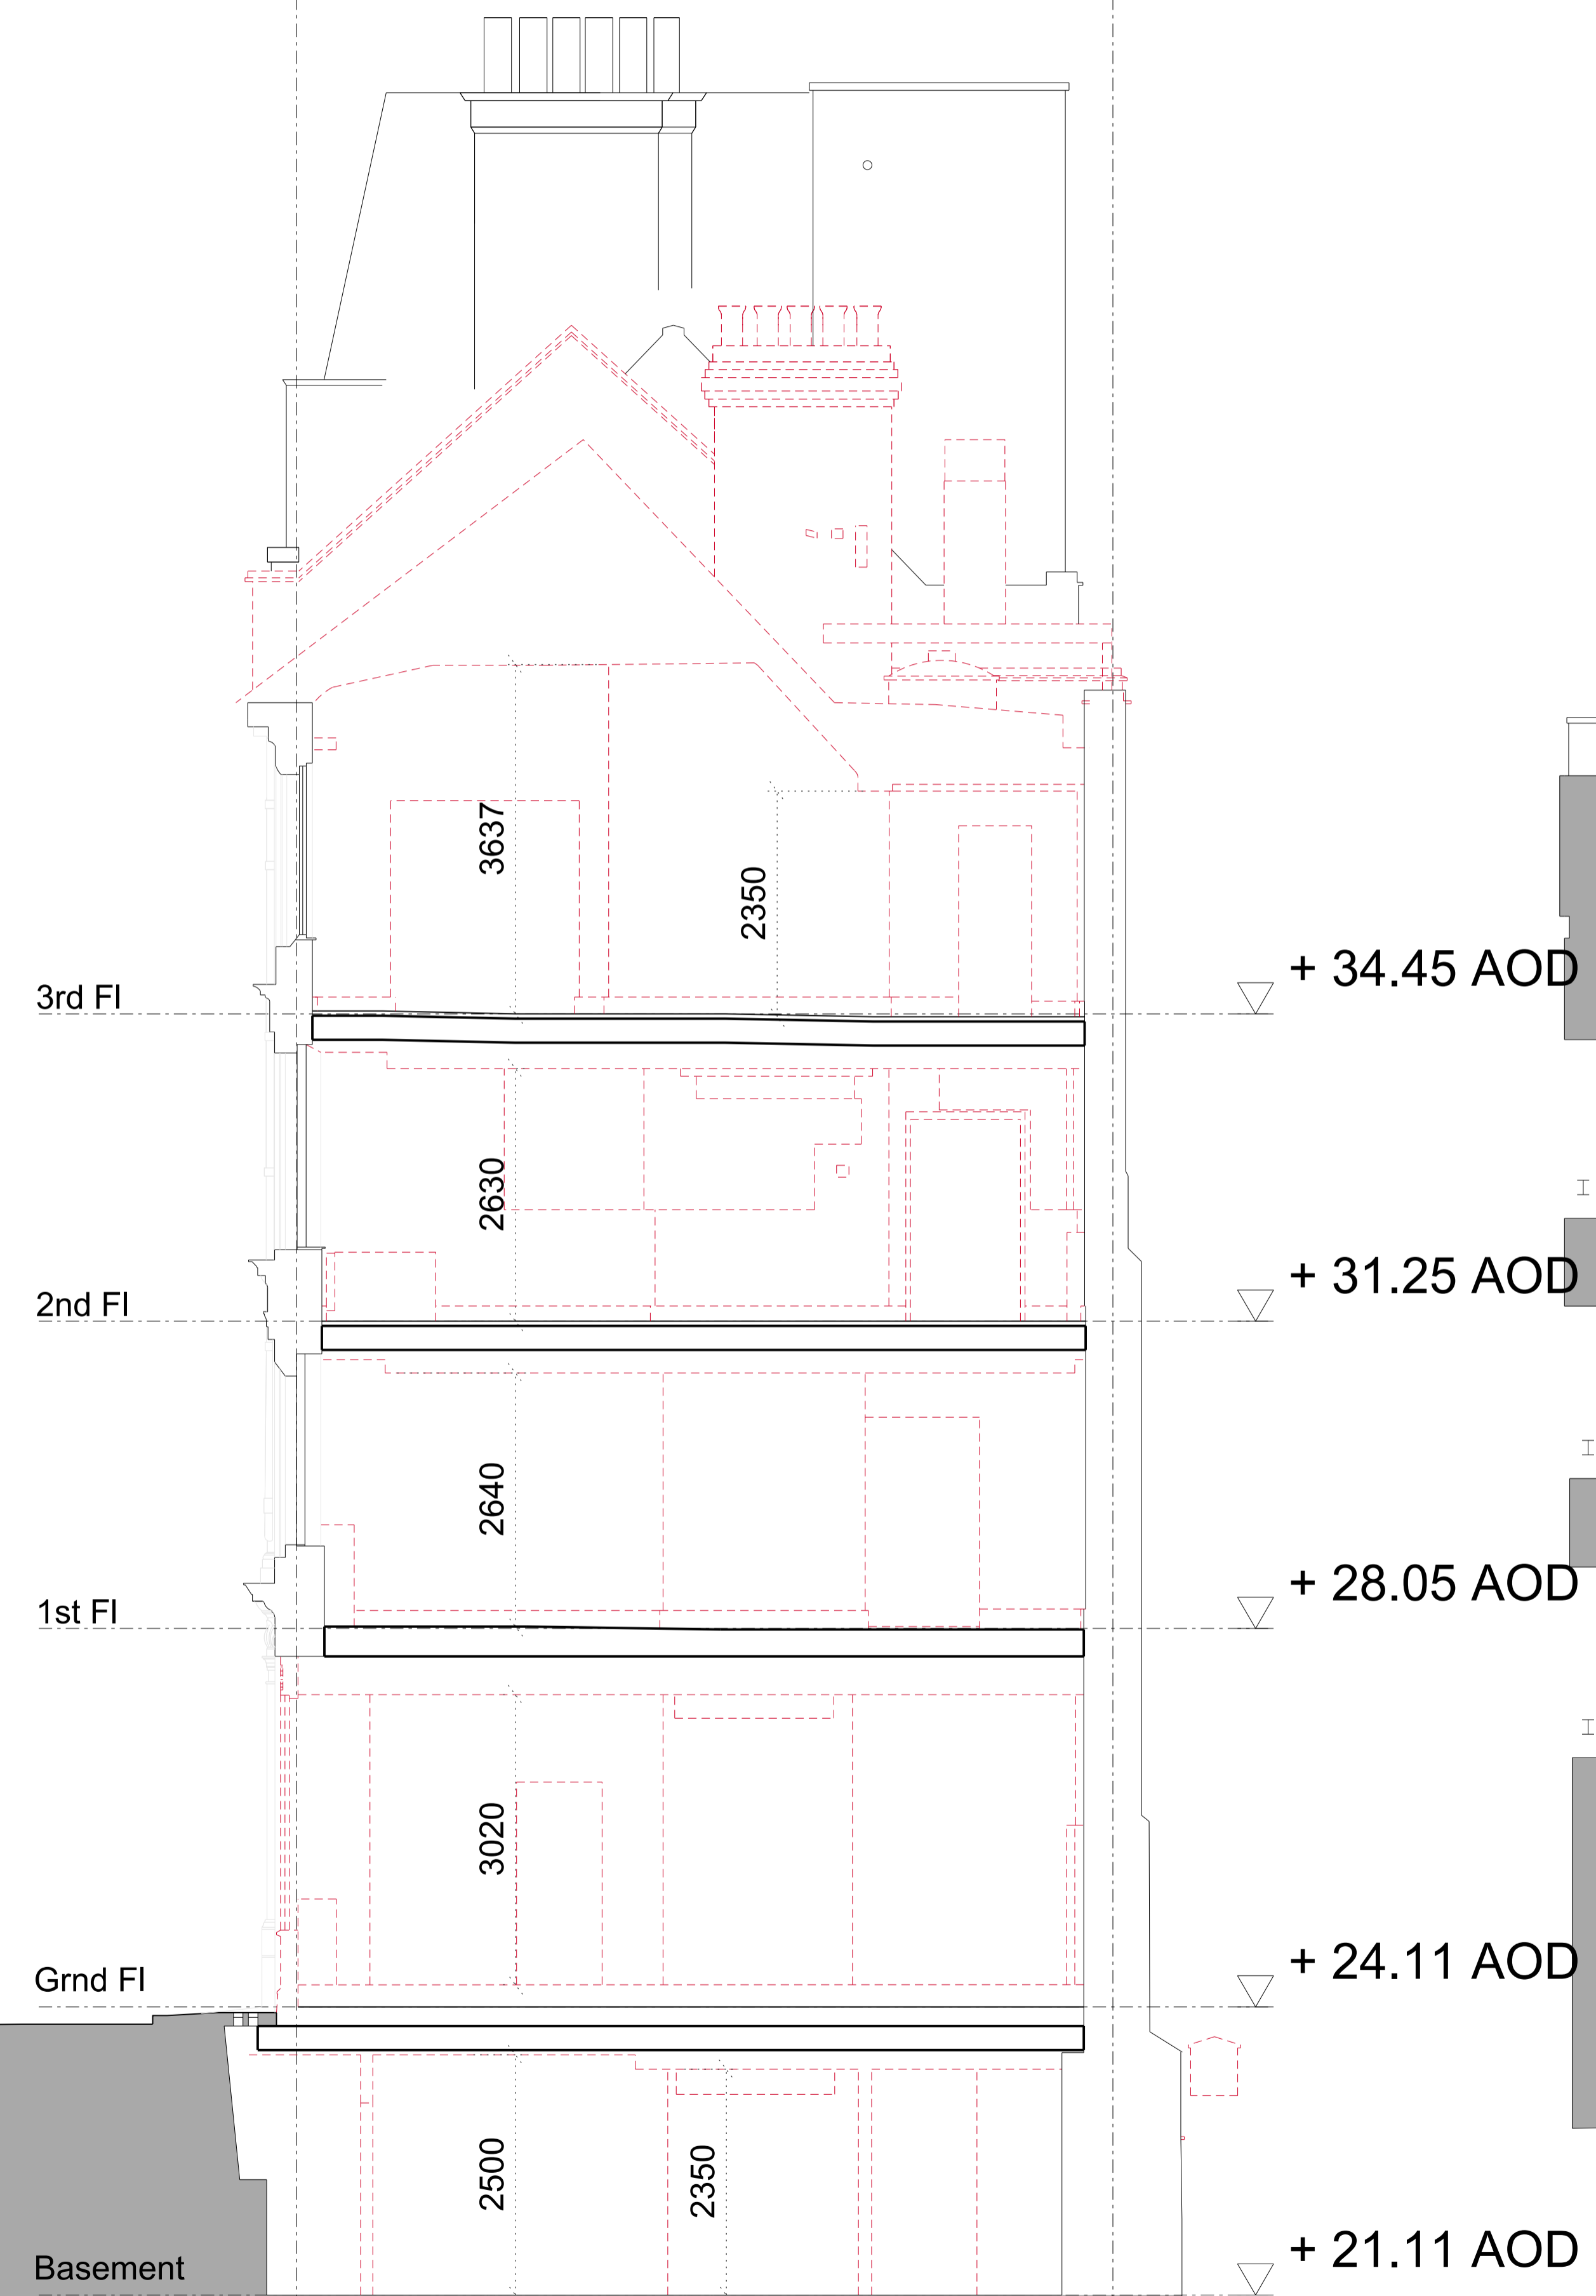


Disclaimer
Do not scale from this drawing. Check all dimensions on site before fabrication or setting out. This document is copyright and may not be reproduced without permission of the owner.

Notes

Key
 - - - - - Development Boundary
 - - - - - Demolition Extents

001	For Planning	29.07.14	RPP	RPP
000	For Planning	09.12.13	RPP	RPP
Rev	Notes	Date	Dwn	Iss

Consultants
 M&E, Sustainability, Vertical Trans: Scotch Partners
 Daylight / Sunlight Analysis: Gordon Ingram Associates
 Townscape: Richard Coleman City Designer
 Quantity Surveyors: Jackson Coles
 Planning Consultant: DPS
 Structure: Calderlatif Associates
 Visualisation: AVR

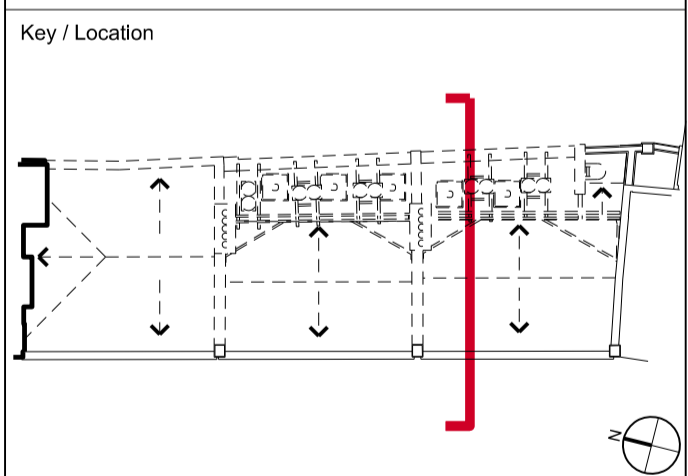

Robin Partington & Partners
 Castlewood
 35 New Oxford Street
 London
 WC1A 1DG
 +44 20 7419 3500
 mail@rplondon.com
 www.rplondon.com

Client
 Project Met (Grape Street) Limited

Project
 9 - 13 Grape Street

Drawing Title
 General Arrangement
 Sections
 Existing Section 03 Showing Demolition

Scale	Drawn By	Issued By
1:50 @ A1 1:100 @ A3	RPP	RPP

Stage 2

Project No.	Drawing No.	Revision
13015	A_PL_204	001

01 Existing Section 03 Showing Demolition
 1:50