


02

01

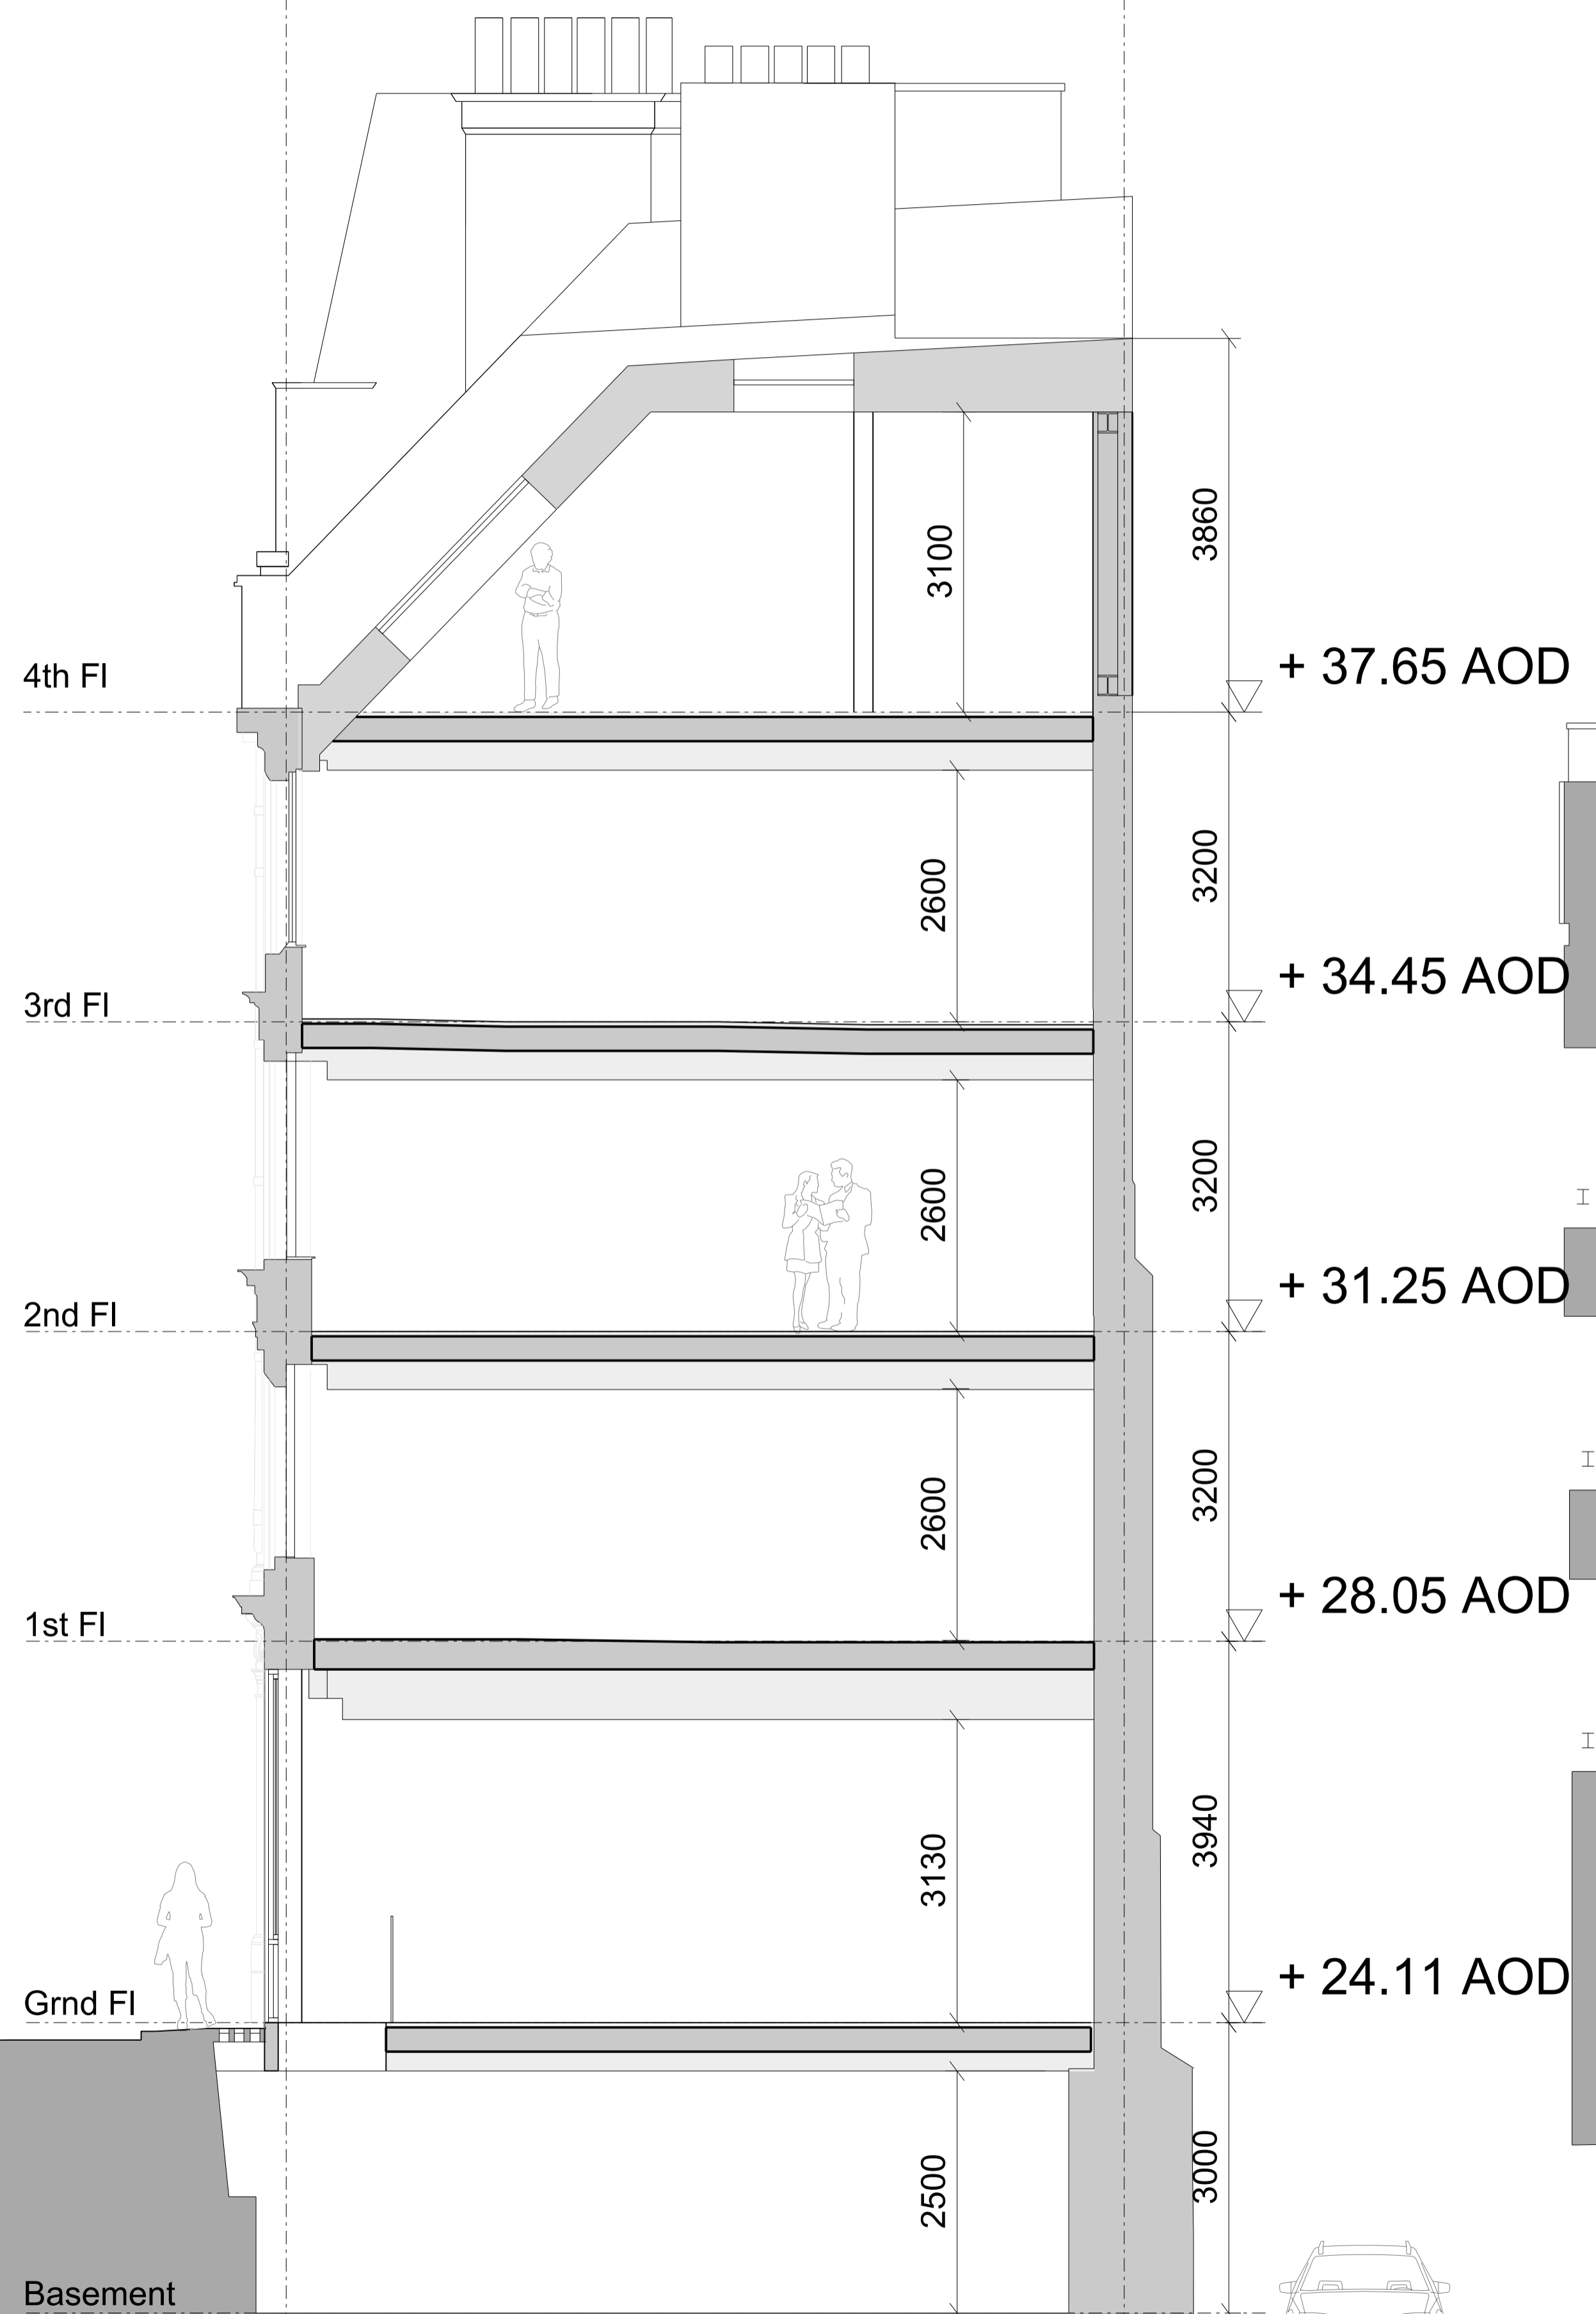

Disclaimer
Do not scale from this drawing. Check all dimensions on site before fabrication or setting out. This document is copyright and may not be reproduced without permission of the owner.


Notes

Key
- - - - - Development Boundary
- - - - - Demolition Extents

Rev	Notes	Date	Dwn	Iss
001	For Planning	29.07.14	RPP	RPP
000	For Planning	09.12.13	RPP	RPP

Consultants
M&E, Sustainability, Vertical Trans: Scotch Partners
Daylight / Sunlight Analysis: Gordon Ingram Associates
Townscape: Richard Coleman City Designer
Quantity Surveyors: Jackson Coles
Planning Consultant: DP3
Structure: Calderlatif Associates
Visualisation: AVR

Rev	Notes	Date	Dwn	Iss
001	For Planning	29.07.14	RPP	RPP
000	For Planning	09.12.13	RPP	RPP

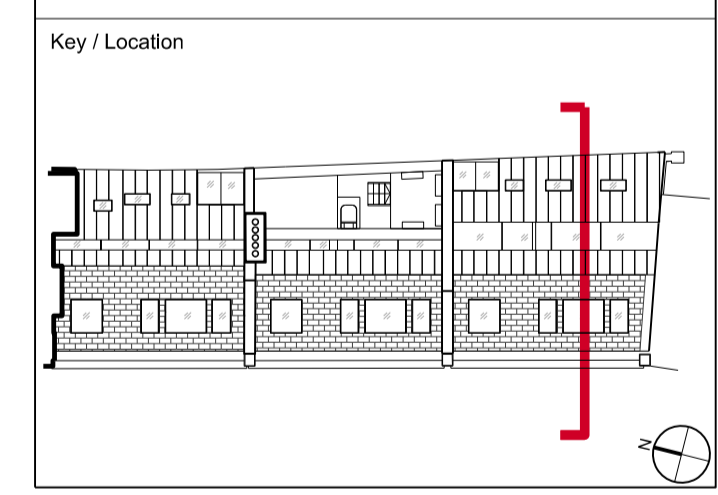

Robin Partington & Partners
Castlewood
35 New Oxford Street
London
WC1A 1DG
+44 20 7419 3500
mail@rpplondon.com
www.rpplondon.com

Client
Project Met (Grape Street) Limited

Project
9 - 13 Grape Street

Drawing Title
General Arrangement
Sections
Proposed Section 04

Scale	1:50 @ A1	1:100 @ A3	Drawn By	RPP	Issued By	RPP
-------	-----------	------------	----------	-----	-----------	-----

Stage 2

Project No.	Drawing No.	Revision
13015	A_PL_207	001