


02

01

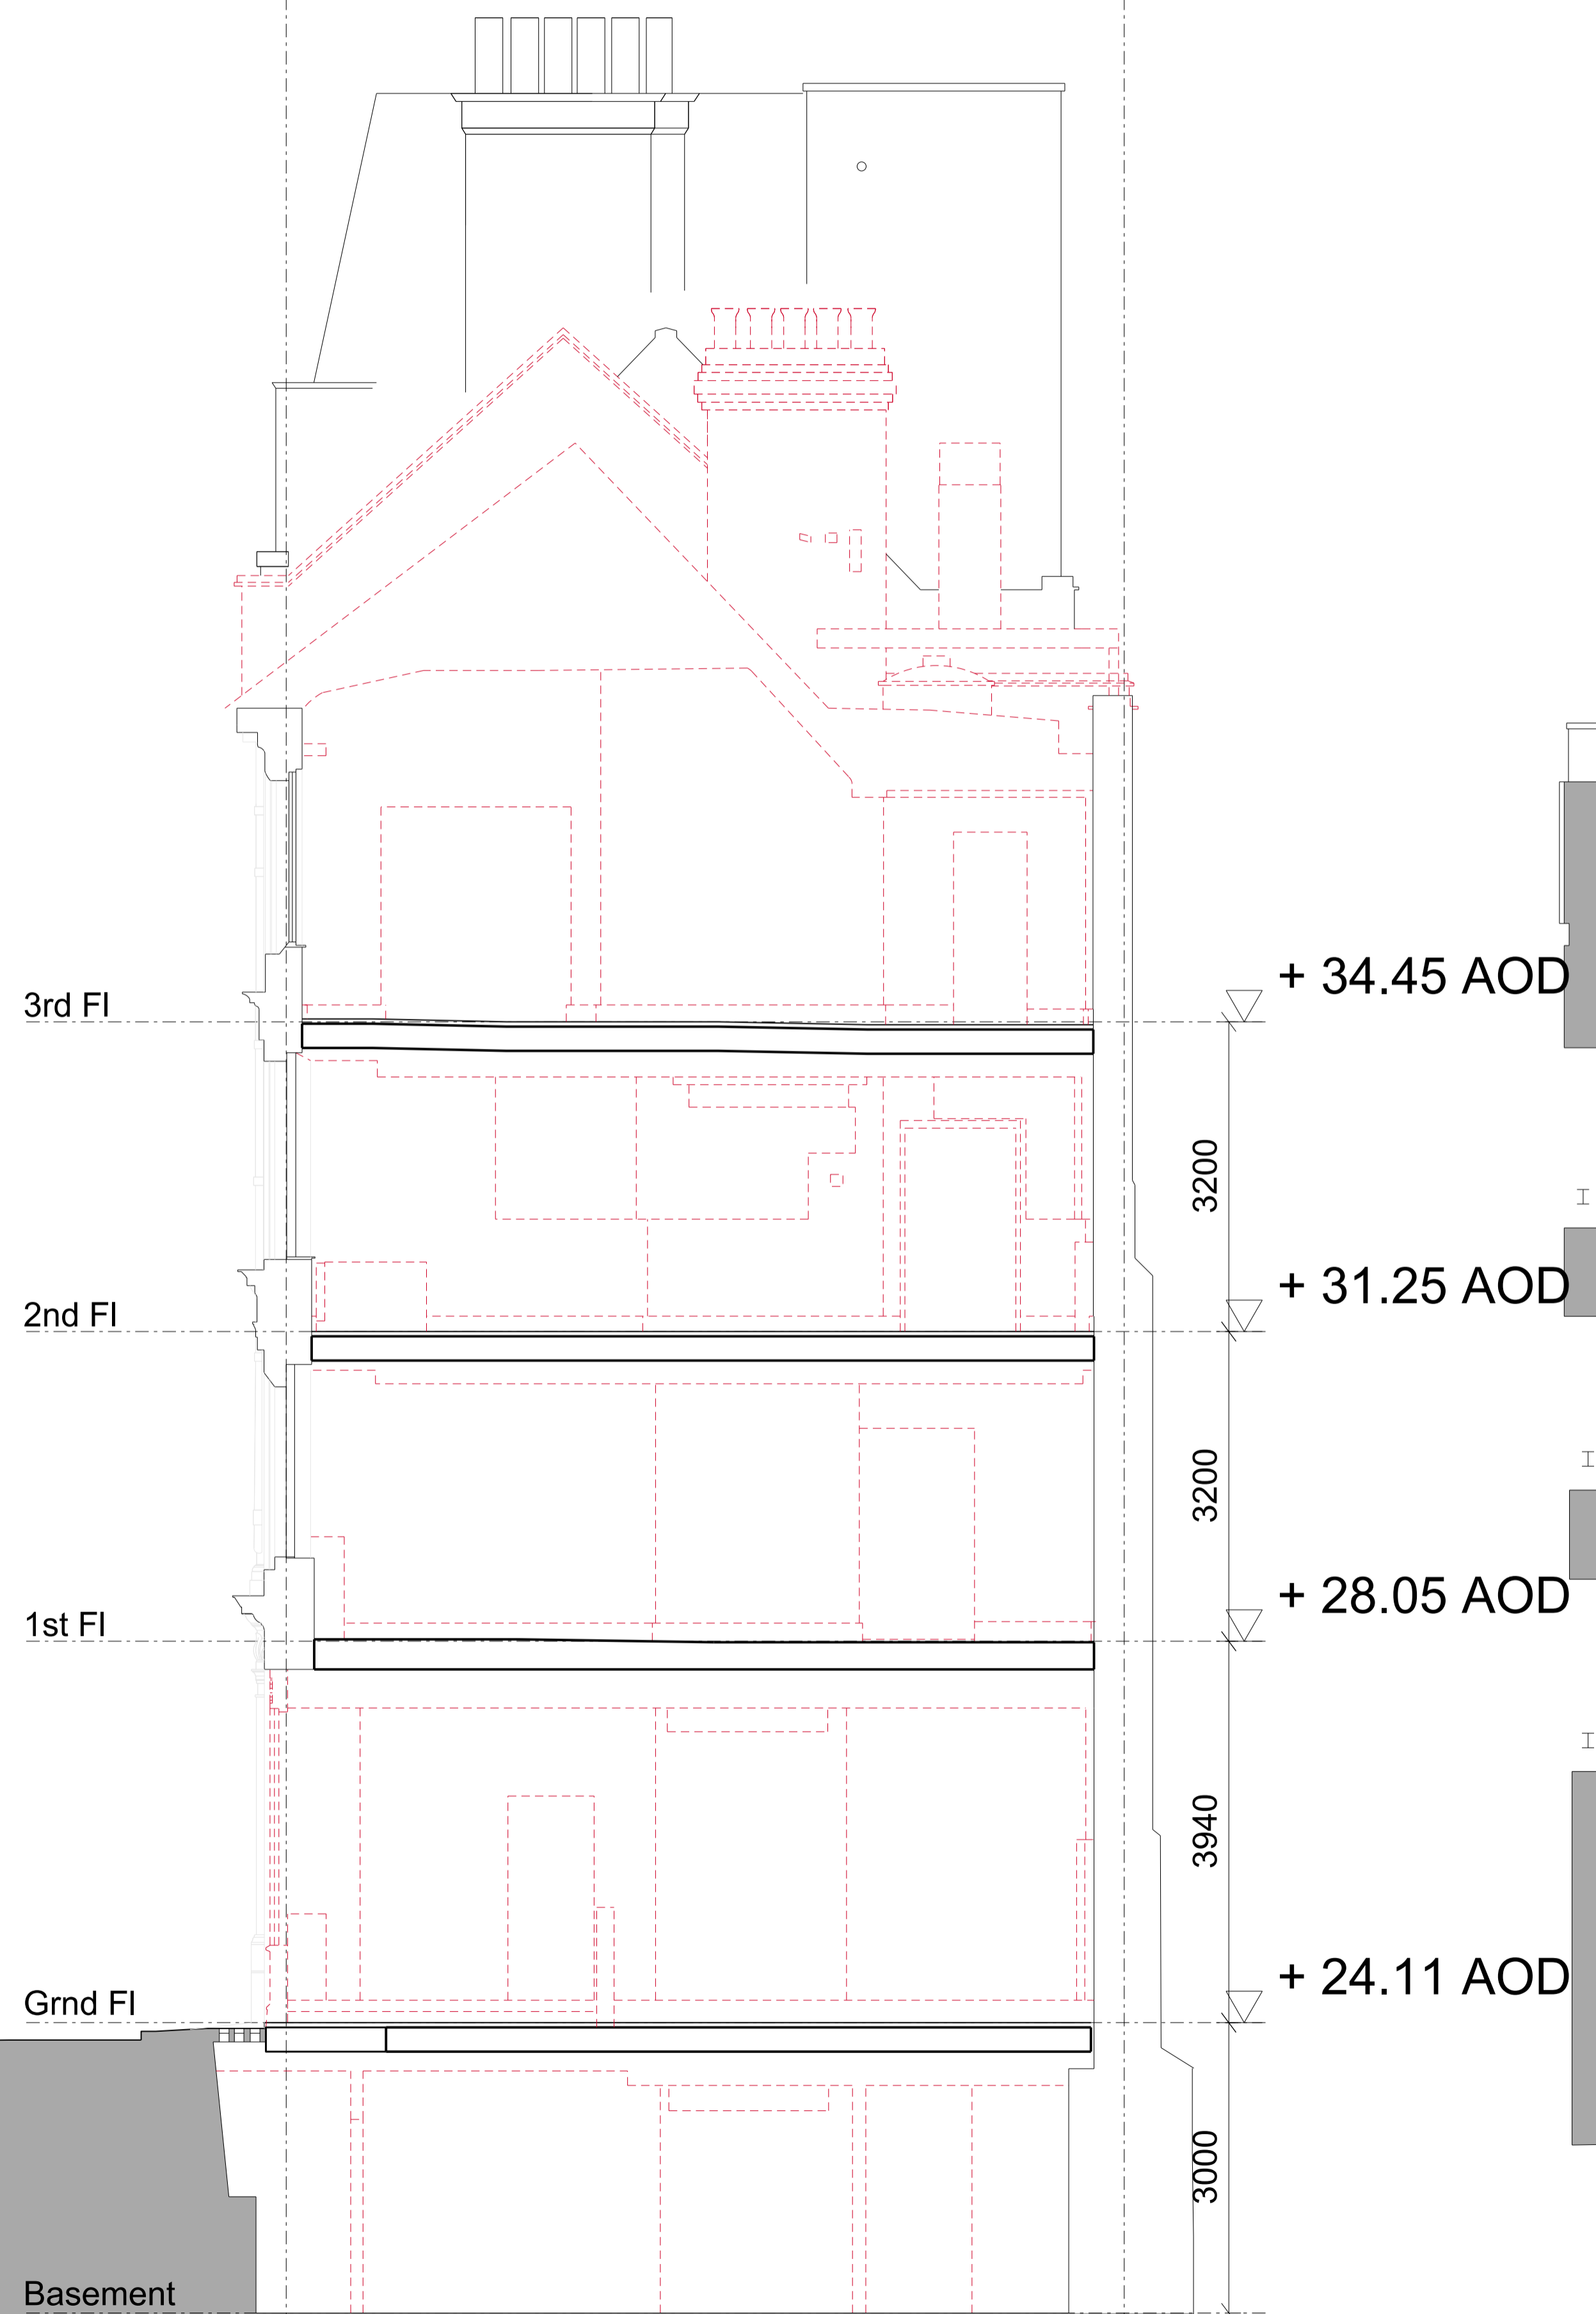

Disclaimer

Do not scale from this drawing. Check all dimensions on site before fabrication or setting out. This document is copyright and may not be reproduced without permission of the owner.

Notes


Key

- - - - - Development Boundary
- - - - - Demolition Extents

001	For Planning	29.07.14	RPP	RPP
000	For Planning	09.12.13	RPP	RPP
Rev	Notes	Date	Dwn	Iss

Consultants  
 M&E, Sustainability, Vertical Trans: Scotch Partners  
 Daylight / Sunlight Analysis: Gordon Ingram Associates  
 Townscape: Richard Coleman City Designer  
 Quantity Surveyors: Jackson Coles  
 Planning Consultant: DPS  
 Structure: Calderlatif Associates  
 Visualisation: AVR

Key / Location

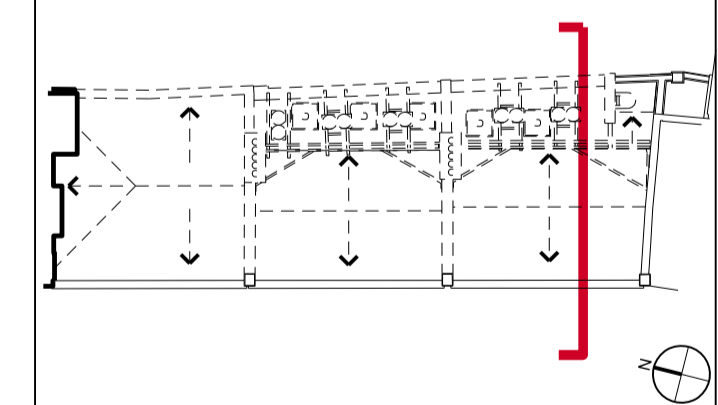

Robinson Partington & Partners

Castletwood  
 35 New Oxford Street  
 London  
 WC1A 1DG  
 +44 20 7419 3500  
 mail@rplondon.com  
 www.rplondon.com

Client  
Project Met (Grape Street) Limited

Project  
9 - 13 Grape Street

Drawing Title  
 General Arrangement  
 Sections  
 Existing Section 04 Showing Demolition

Scale	Drawn By	Issued By
1:50 @ A1 1:100 @ A3	RPP	RPP

Stage 2

Project No.	Drawing No.	Revision
13015	A_PL_206	001

01 Existing Section 04 Showing Demolition  
1:50