


1 ELEVATION INTERNAL EAST DEMOLITION
1:100

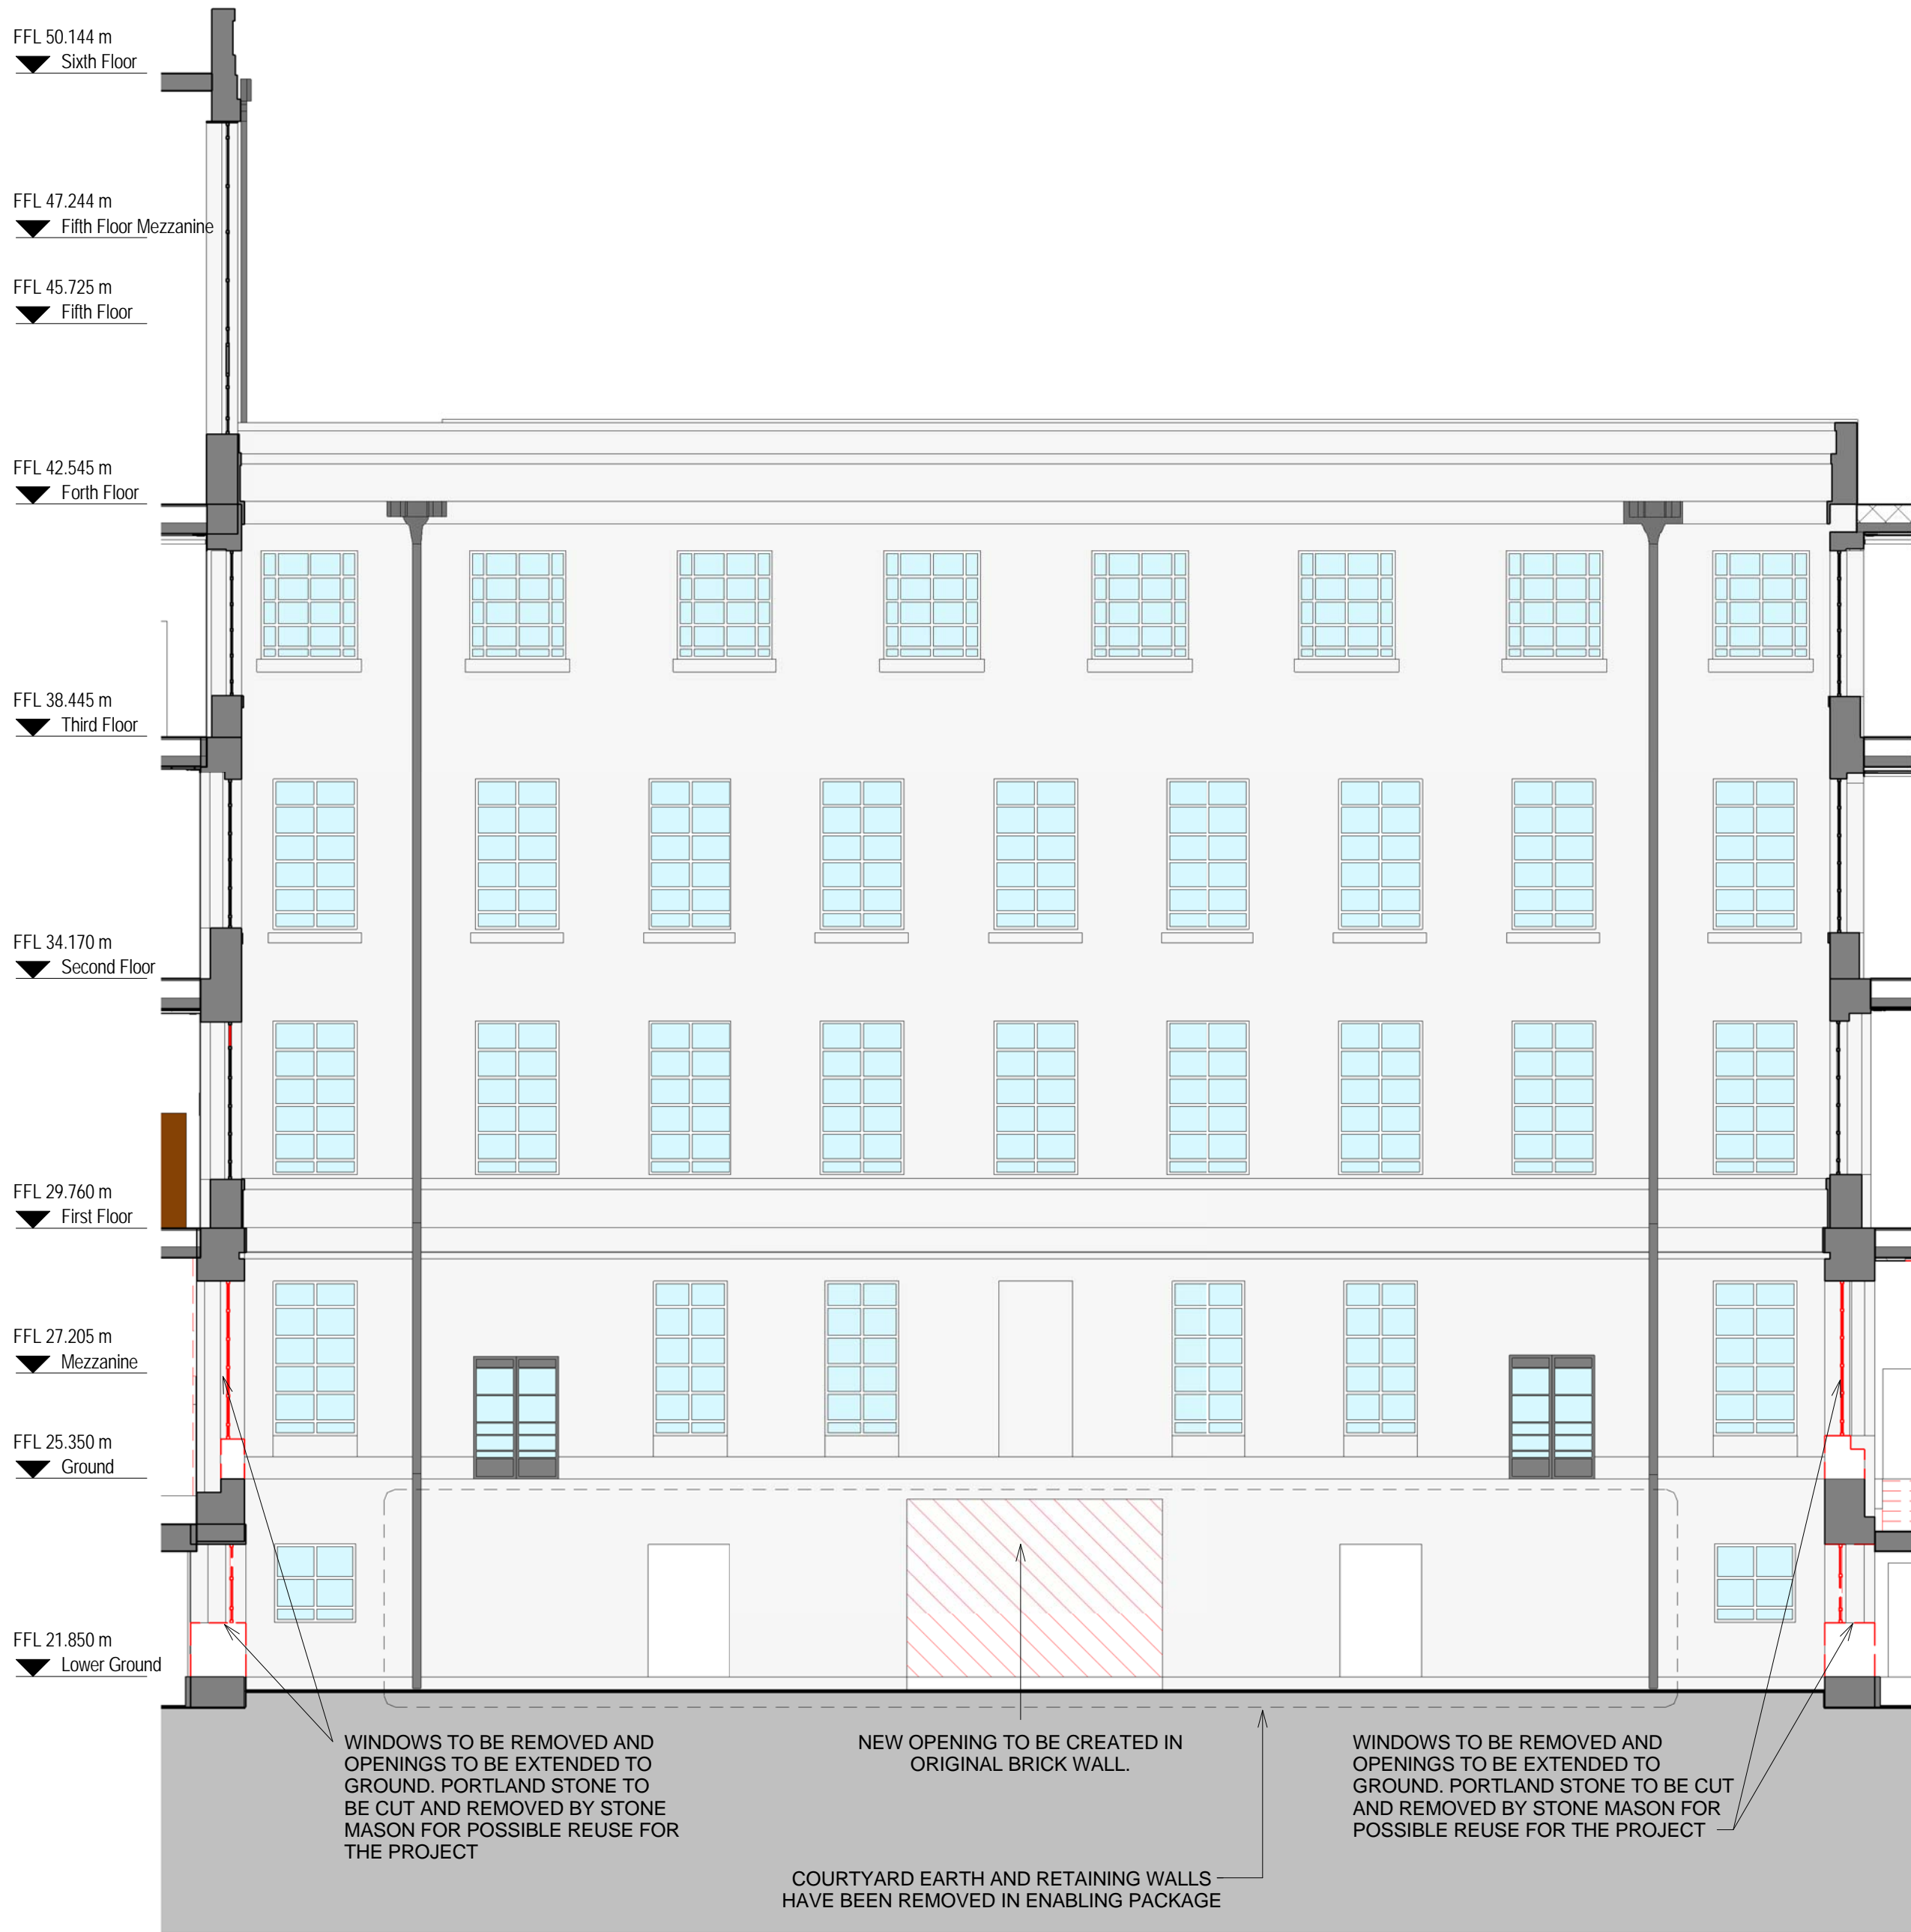

2 ELEVATION INTERNAL WEST DEMOLITION
1:100


© COPYRIGHT Mace Group
NOT TO BE REPRODUCED WITHOUT WRITTEN PERMISSION.
BECAUSE OF POSSIBLE SCALING ERRORS IN ELECTRONIC AND HARDCOPY
REPRODUCTION DO NOT SCALE FOR CONSTRUCTION PURPOSES.
ALL DIMENSIONS TO BE CHECKED & VERIFIED ON SITE PRIOR TO CONSTRUCTION.

Safety first. Second nature.

Safety, Health and Environment Information		
The significant unusual hazards / risks associated with this type of work are noted as:		
CONSTRUCTION		
CI	CDM34	DEMOLITION OF EXISTING STRUCTURE
CII		
OPERATION AND MAINTENANCE		
OI	-	NONE
OII		
DISMANTLING/DEMOLITION		
DI	-	NONE
DII		
NOTE - TO BE READ IN CONJUNCTION WITH RISK REGISTER		

--- DEMOLITION MAIN WORKS
TO BE READ IN CONJUNCTION WITH
DRAWINGS AND SPECIFICATIONS
FROM DONALD INSALL ASSOCIATES

2	21.08.14	DOOR LG02B RETAINED	DL
1	01.08.14	CONSTRUCTION	LT
REV	DATE	DESCRIPTION	DR
KEY PLAN			

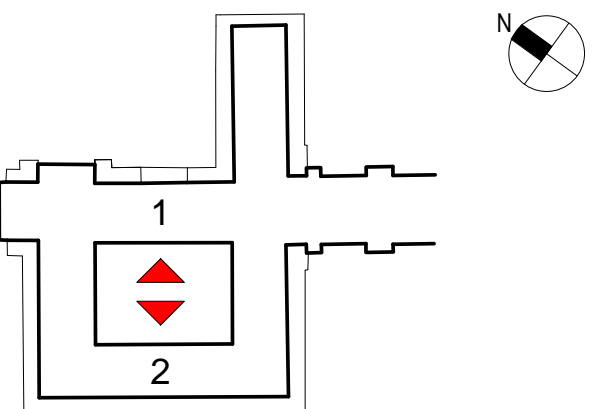

PROJECT STATUS	CONSTRUCTION
CLIENT	
	
	155 Moorgate, London, EC2M 6XB www.macegroup.com

PROJECT TITLE
SOAS INTO SENATE HOUSE
MALET STREET
LONDON, WC1E 7HU

DRAWING TITLE
DEMOLITION
EAST & WEST COURTYARD
ELEVATION

PROJECT NO.		DRAWN BY		DL	DATE	21.08.14
28731		CHK BY		LT	DATE	21.08.14
		APPD BY		CF	DATE	21.08.14
PROJECT CODE		DISC.	VIEW TYPE	VIEW CAT.	LEVEL	DWG. NO.
SOAS - A		- ELE	- DEM	- XX	-	315
SHEET NO.		SCALE		ORIG. SHEET SIZE		REV.
1 of 1		1: 100		@ A1		C 2

INFORMATION HANDLING CLASSIFICATION
UNRESTRICTED