
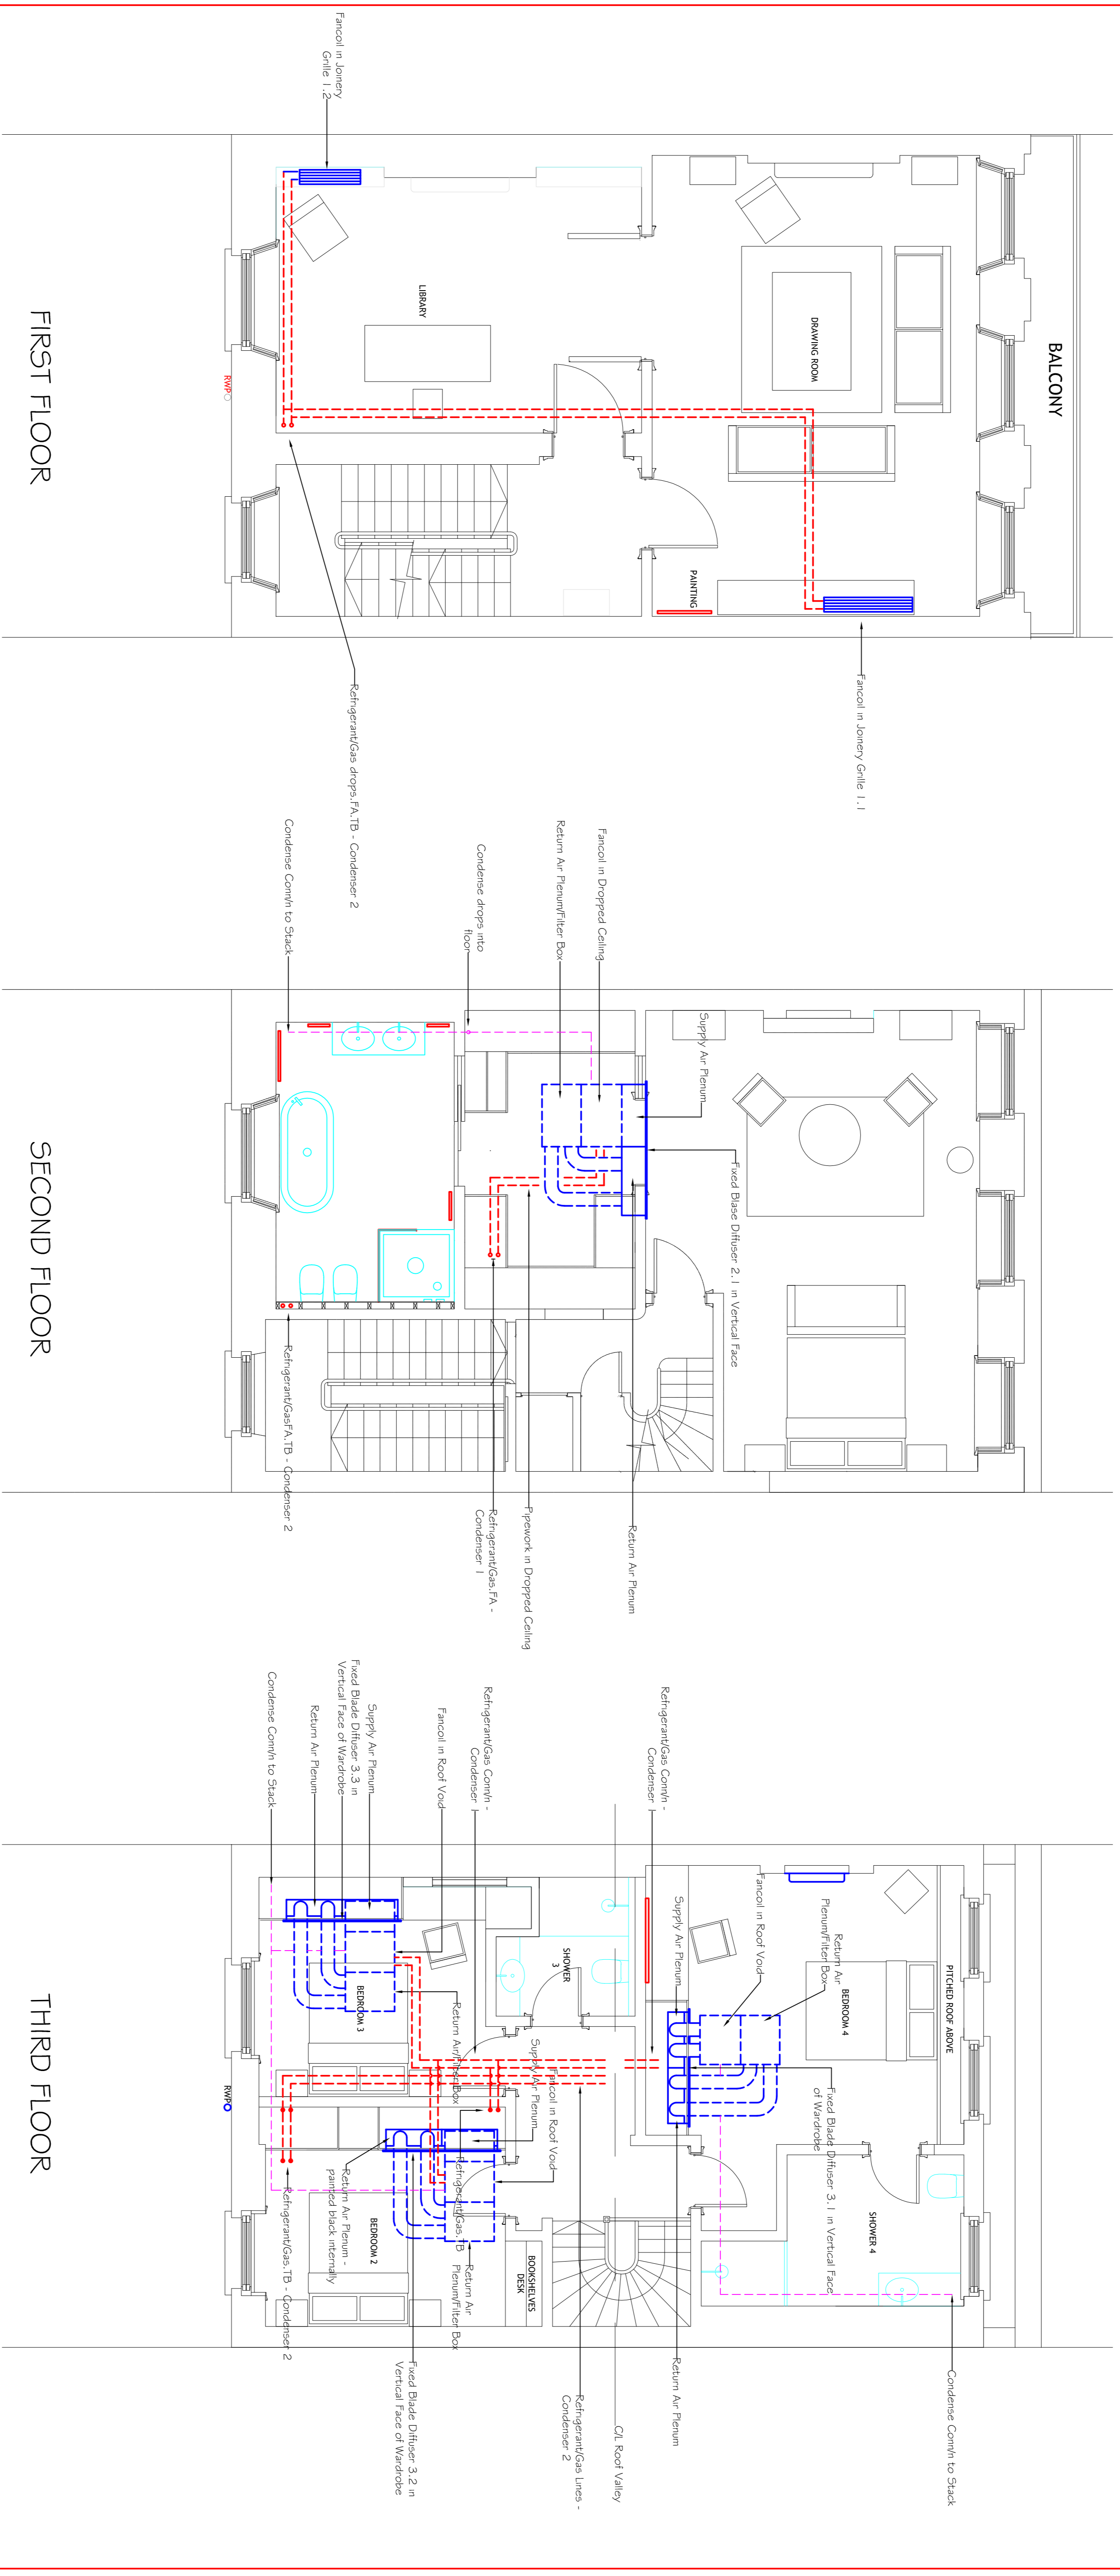


# Comfort Cooling

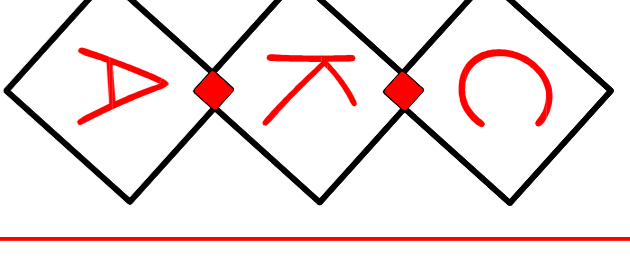

REV	DATE	DESCRIPTION	DR	APPROVED	REV	DATE	DESCRIPTION	DR	APPROVED

REFERENCE DRAWINGS		KEY PLAN	ISSUE
DRG NO	DESCRIPTION		
			<h2>Design Intent</h2>

**COLIN KING ASSOCIATES**  
 Building Services Consulting Engineers  
 Royal Naval Club & Royal Albert Yacht Club  
 Portsmouth Road  
 Hampshire  
 PO1 2NT  
 E-mail: cka@talktalk.net

TITLE	SCALE	DATE	APPROVED
First Second & Third	1-50	July 2014	CMDK
Comfort Cooling	DRAWING NUMBER	10465/CC2	REV T1