


NOTE:  
 All new joinery, plasterwork etc. to be to correct Historical detail. New work to be in accordance with the Building Regulation and to the approval of the Local Authority.

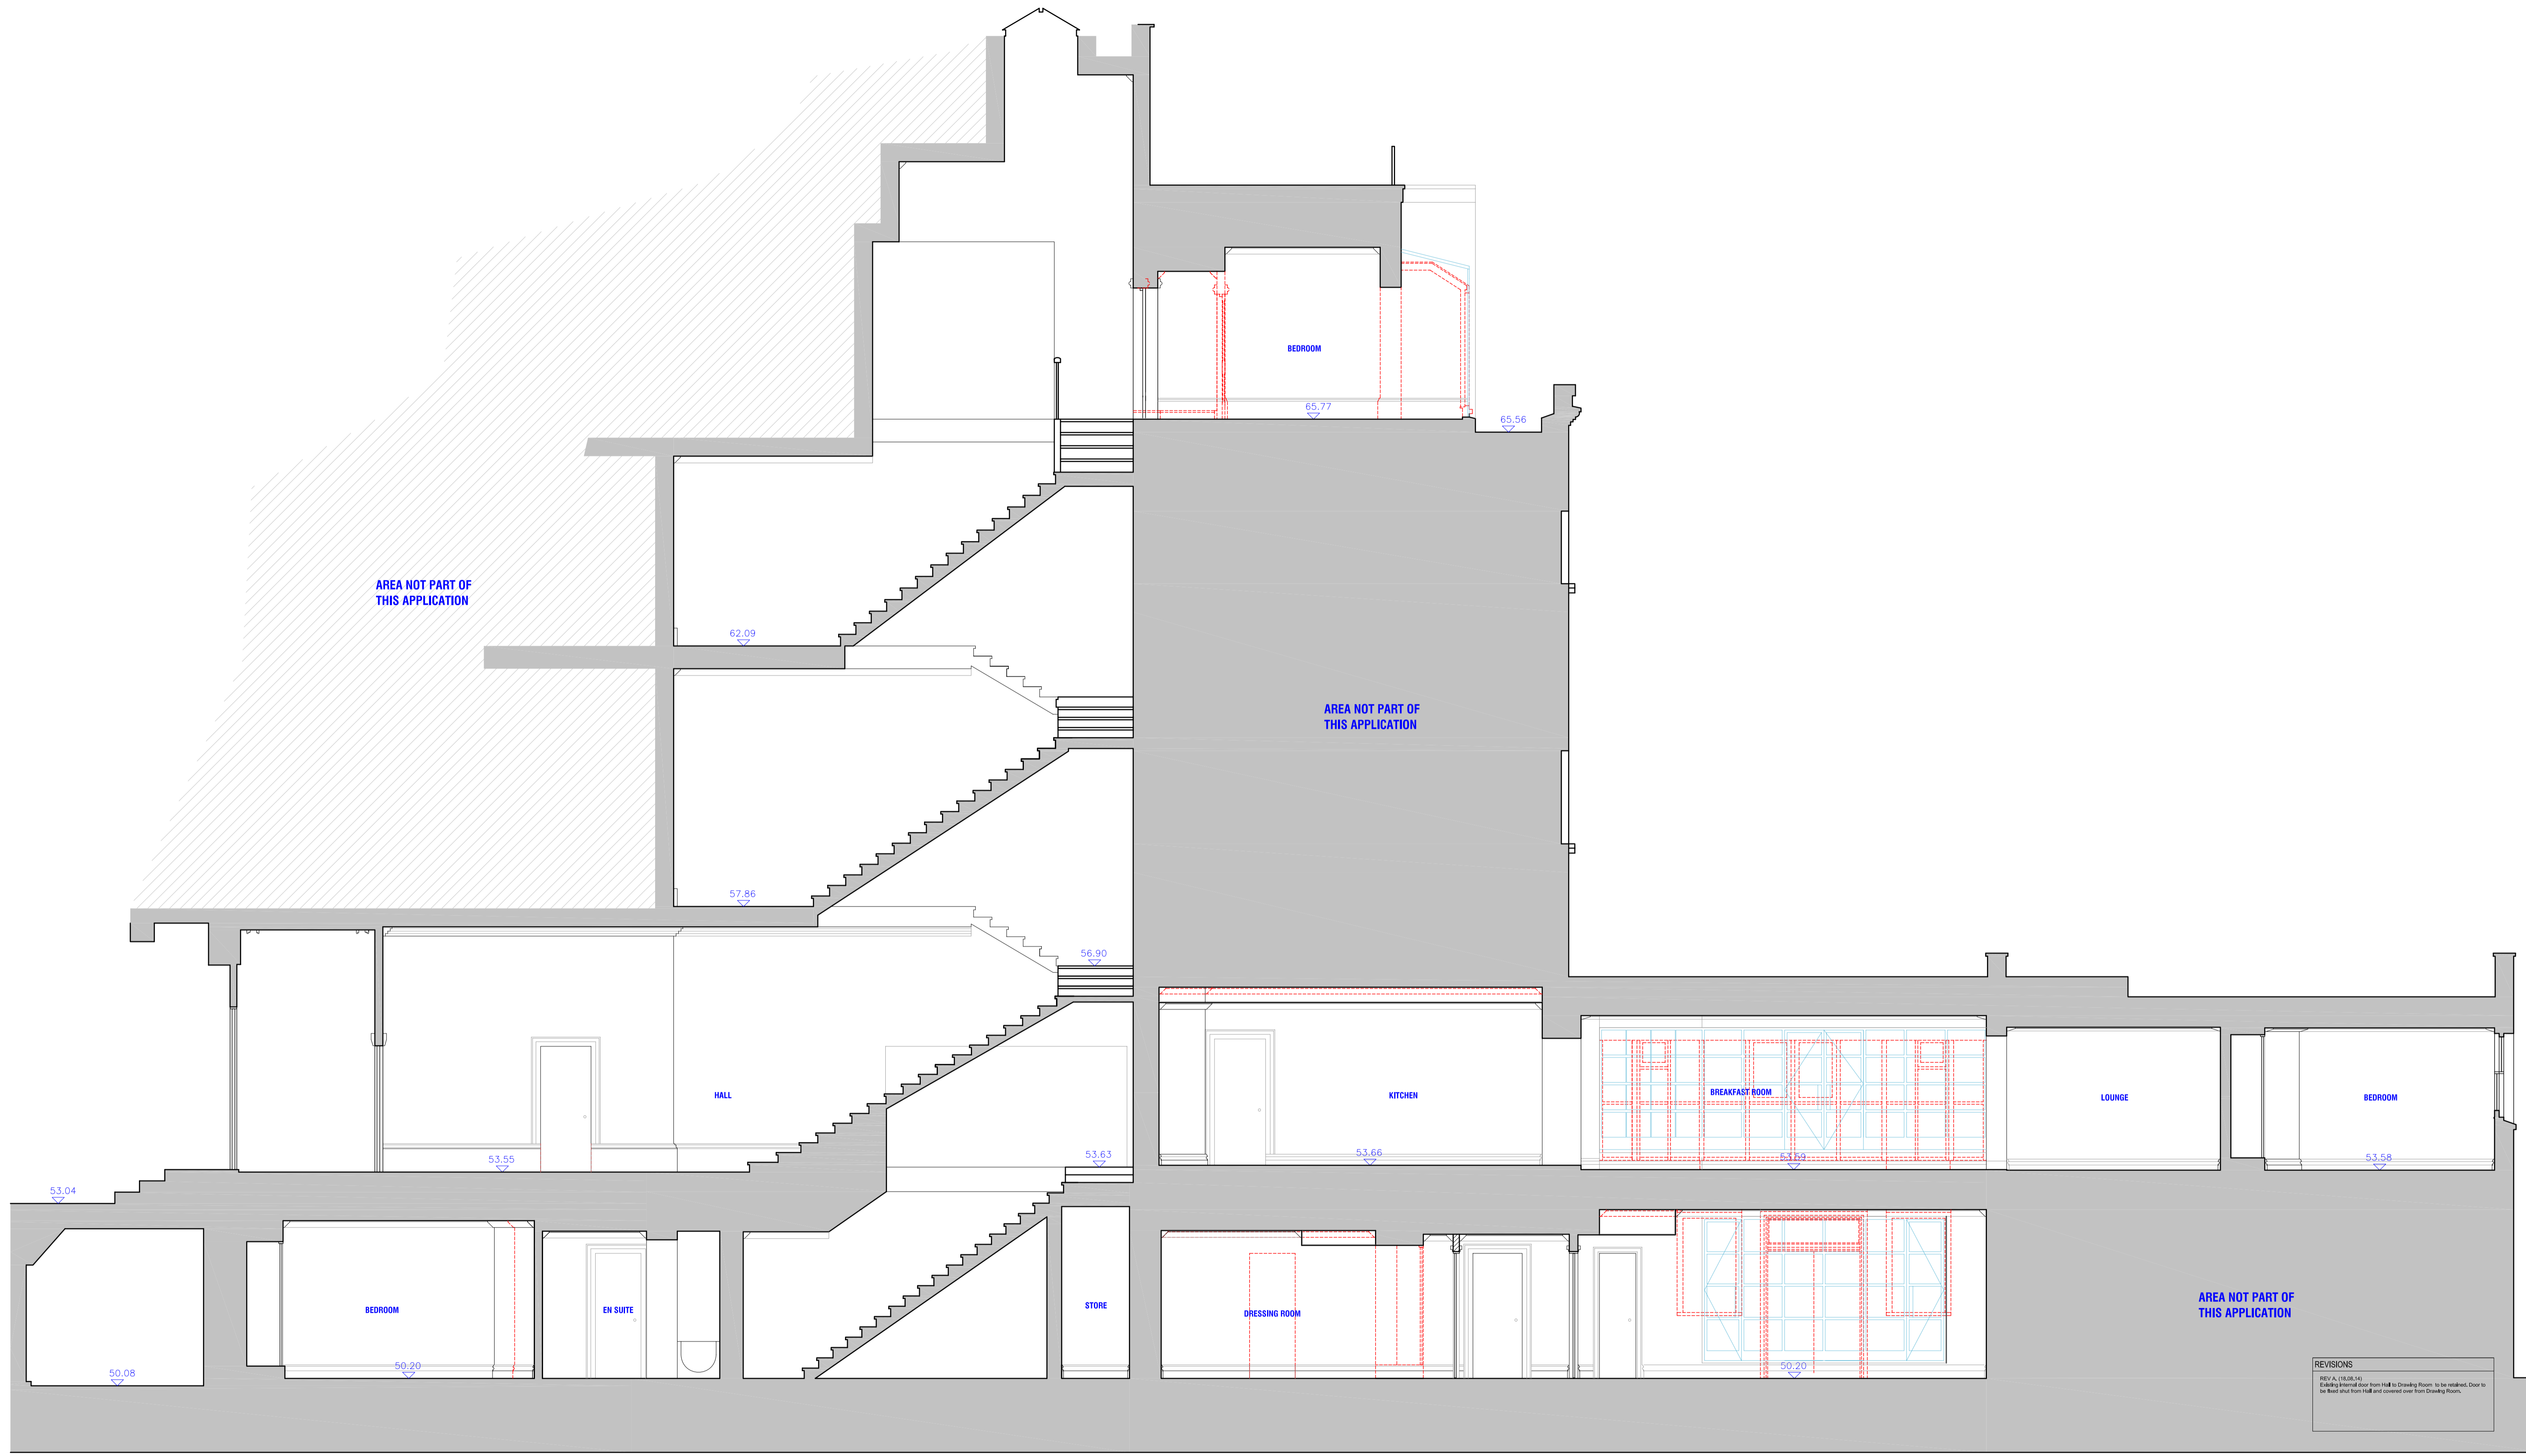

AREA NOT PART OF THIS APPLICATION

AREA NOT PART OF THIS APPLICATION

AREA NOT PART OF THIS APPLICATION

[01] DEMOLITION - SECTION B-B

REVISIONS

REV. A	18.05.14	Cancel internal door from Hall to Dressing Room. To be replaced. Door to be fixed shut from Hall and covered over from Dressing Room.
--------	----------	---

**KERR PARKER ASSOCIATES LTD**  
 THE GRANARY, COPPED HALL, NORTH STIFFORD, ESSEX, SBN15 5UE  
 TEL: 01375277731

DRAWING  
 6 CAMBRIDGE GATE, REGENTS PARK, NW1

DEMOLITION SECTION B-B

SCALE 1:50 @ A1 DATE 17.04.14

DRAWN GK CHECKED

DRAWING NO. REV.  
**K1323-08** A

LEGEND

Demolished Element	
New Wall	
Proposed Element	

