
KERR PARKER ASSOCIATES LTD

THE GRANARY, COPPID HALL, NORTH STIFFORD, ESSEX RM16 5UE TEL: 01375-377731

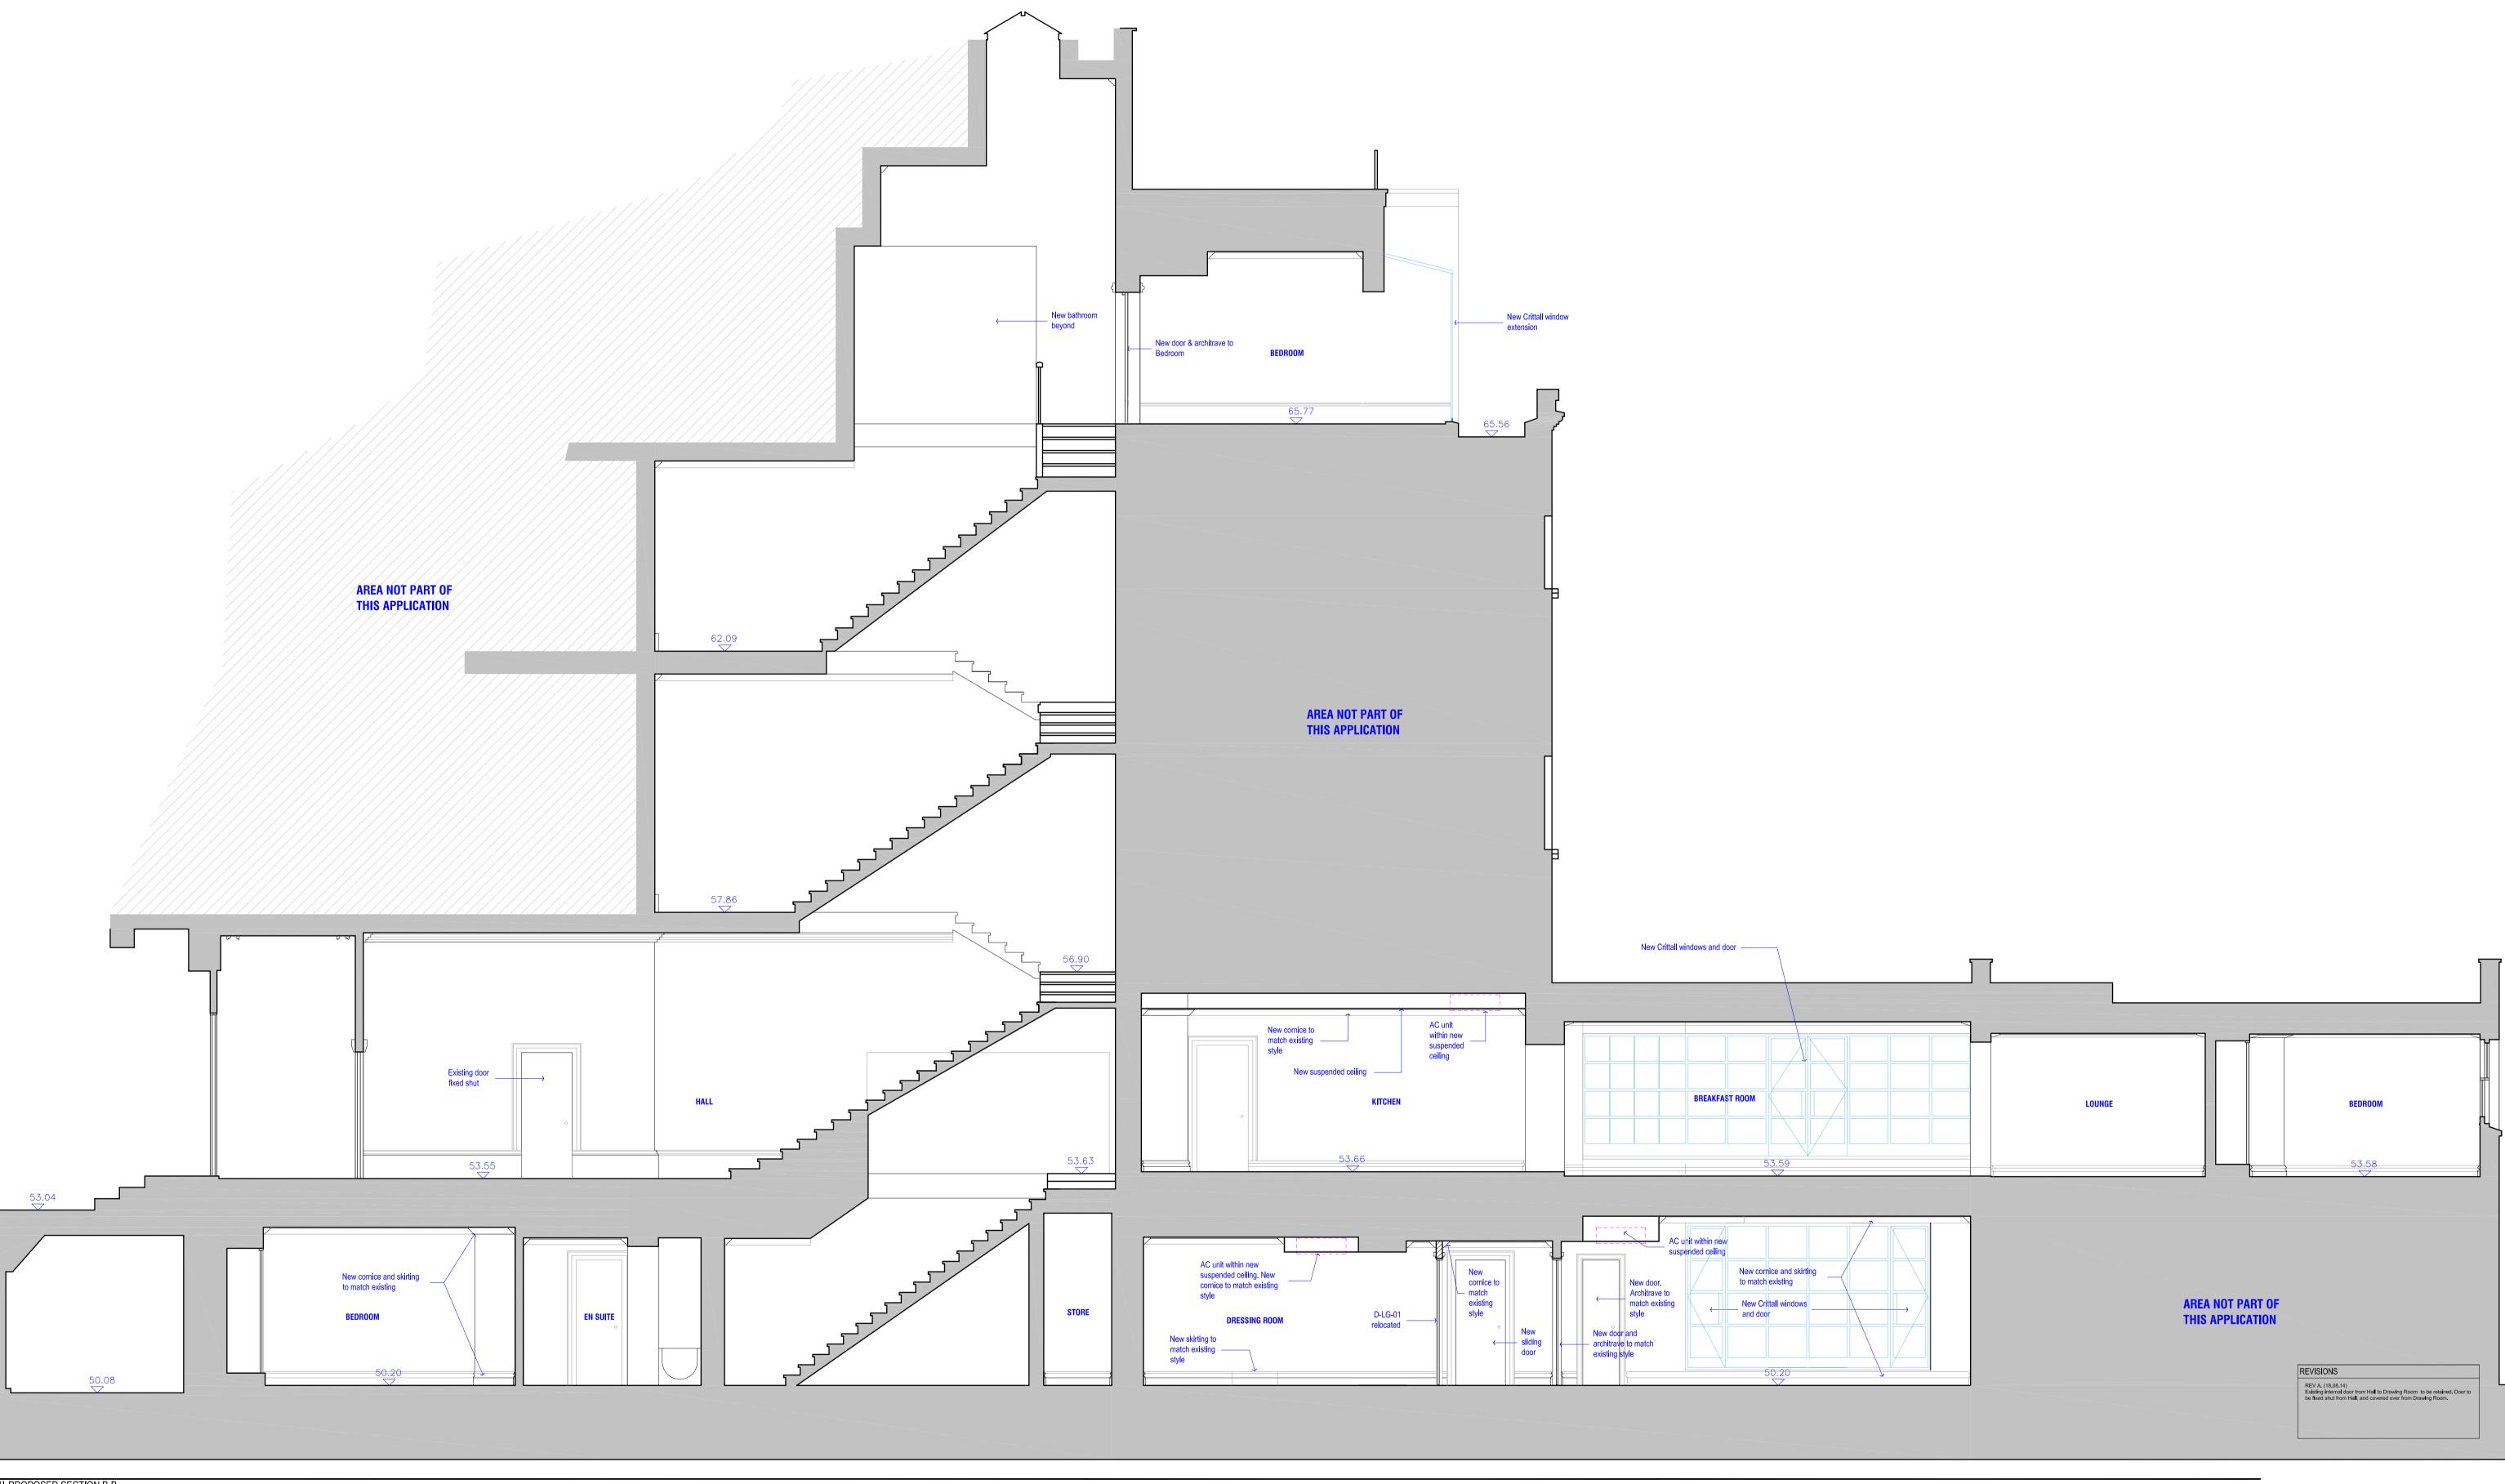

[01] PROPOSED SECTION B-B