



SCALE BAR IN mm


DO NOT SCALE ANY DIMENSIONS OFF THIS DRAWING. ANY DISCREPANCIES BETWEEN THIS DRAWING AND OTHER INFORMATION ARE TO BE REFERRED TO MCM ARCHITECTURE LIMITED. WHERE THE DRAWING RELATES TO AN EXISTING BUILDING OR COMPLETED CONSTRUCTION THE CONTRACTOR IS RESPONSIBLE FOR CHECKING THAT THERE IS NO CONFLICT BETWEEN ACTUAL BUILDING DIMENSIONS AND DRAWING DIMENSIONS. IN THE EVENT OF DISCREPANCIES BETWEEN THIS DRAWING AND SUBCONTRACTOR'S APPROVED WORKING DRAWINGS FOR RELEVANT BUILDING COMPONENTS, THE SUBCONTRACTOR'S DRAWING SHALL TAKE PRECEDENCE. ANY CONFLICTS ARISING OUT OF INFORMATION AS NOTED ABOVE MUST BE REPORTED IMMEDIATELY TO MCM ARCHITECTURE LIMITED. THIS DRAWING IS THE COPYRIGHT OF MCM ARCHITECTURE LIMITED. ALL DIMENSIONS ARE IN MILLIMETRES UNLESS OTHERWISE STATED.

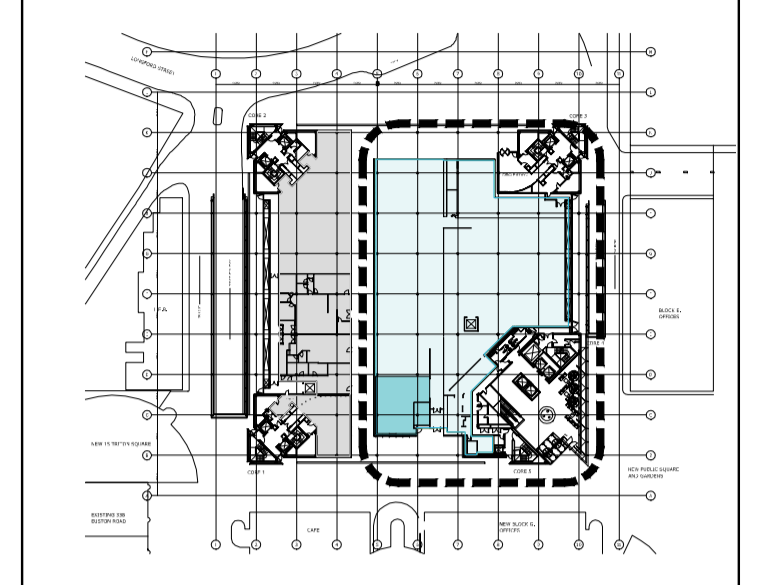

LOCATION MAP
SCALE: NTS

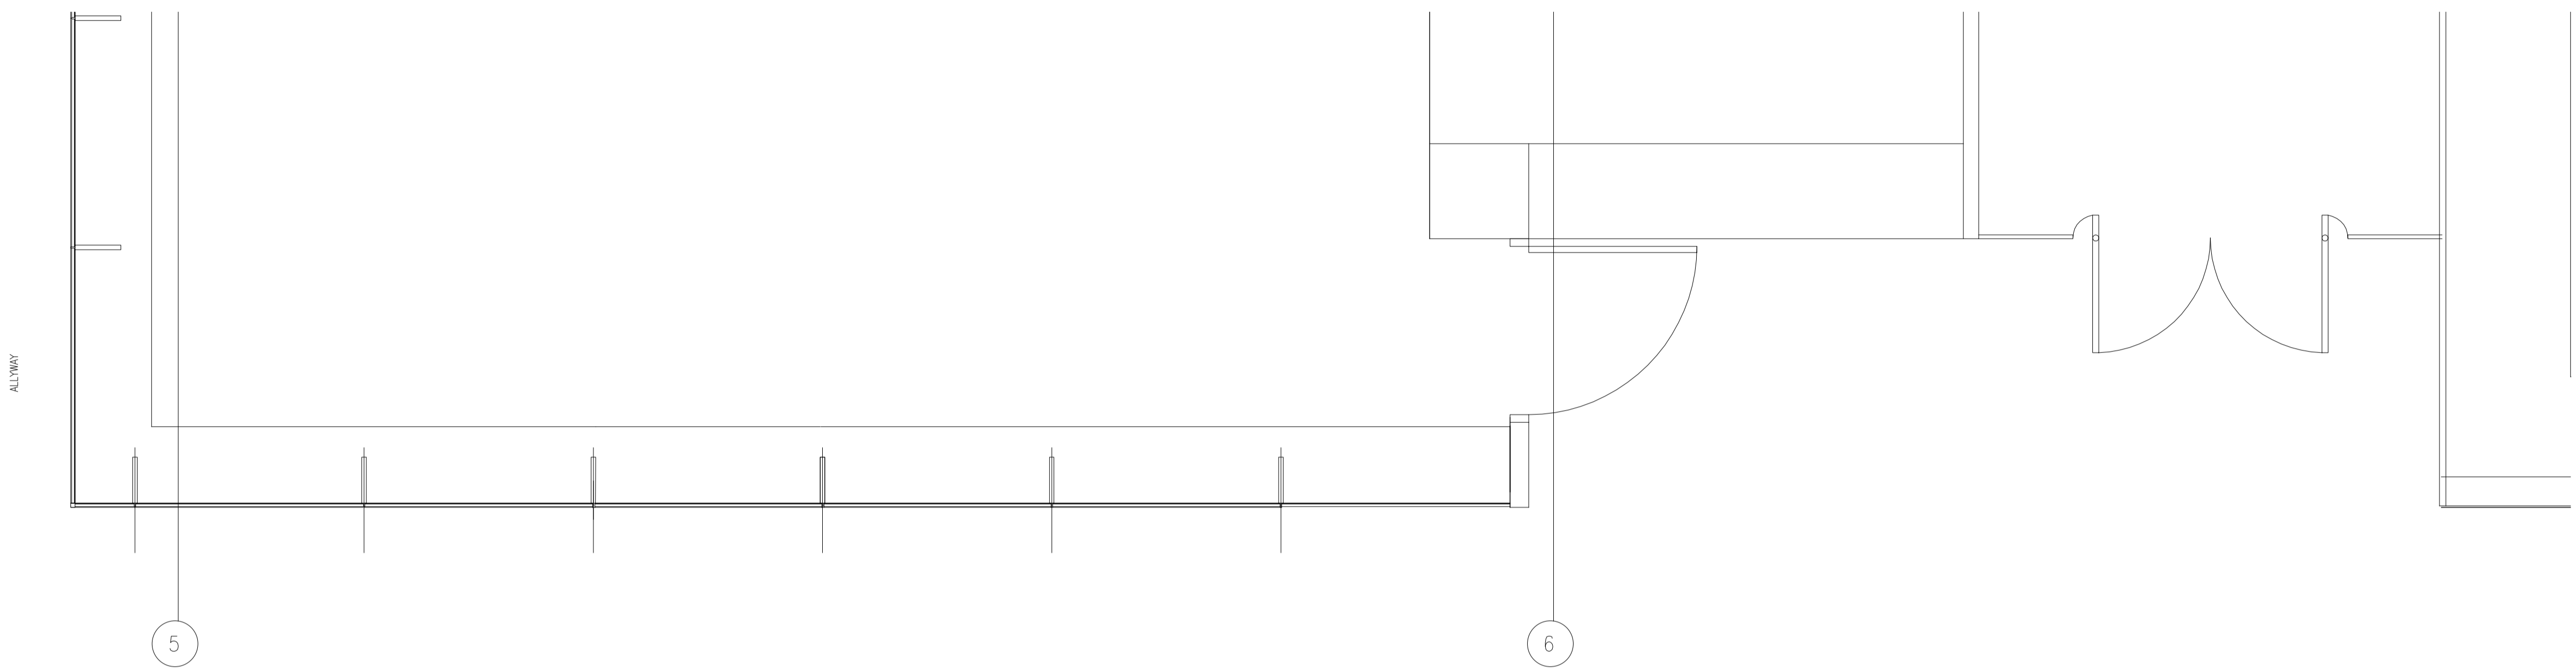

2 PLAN: EXISTING CURTAIN WALL
SCALE 1:25

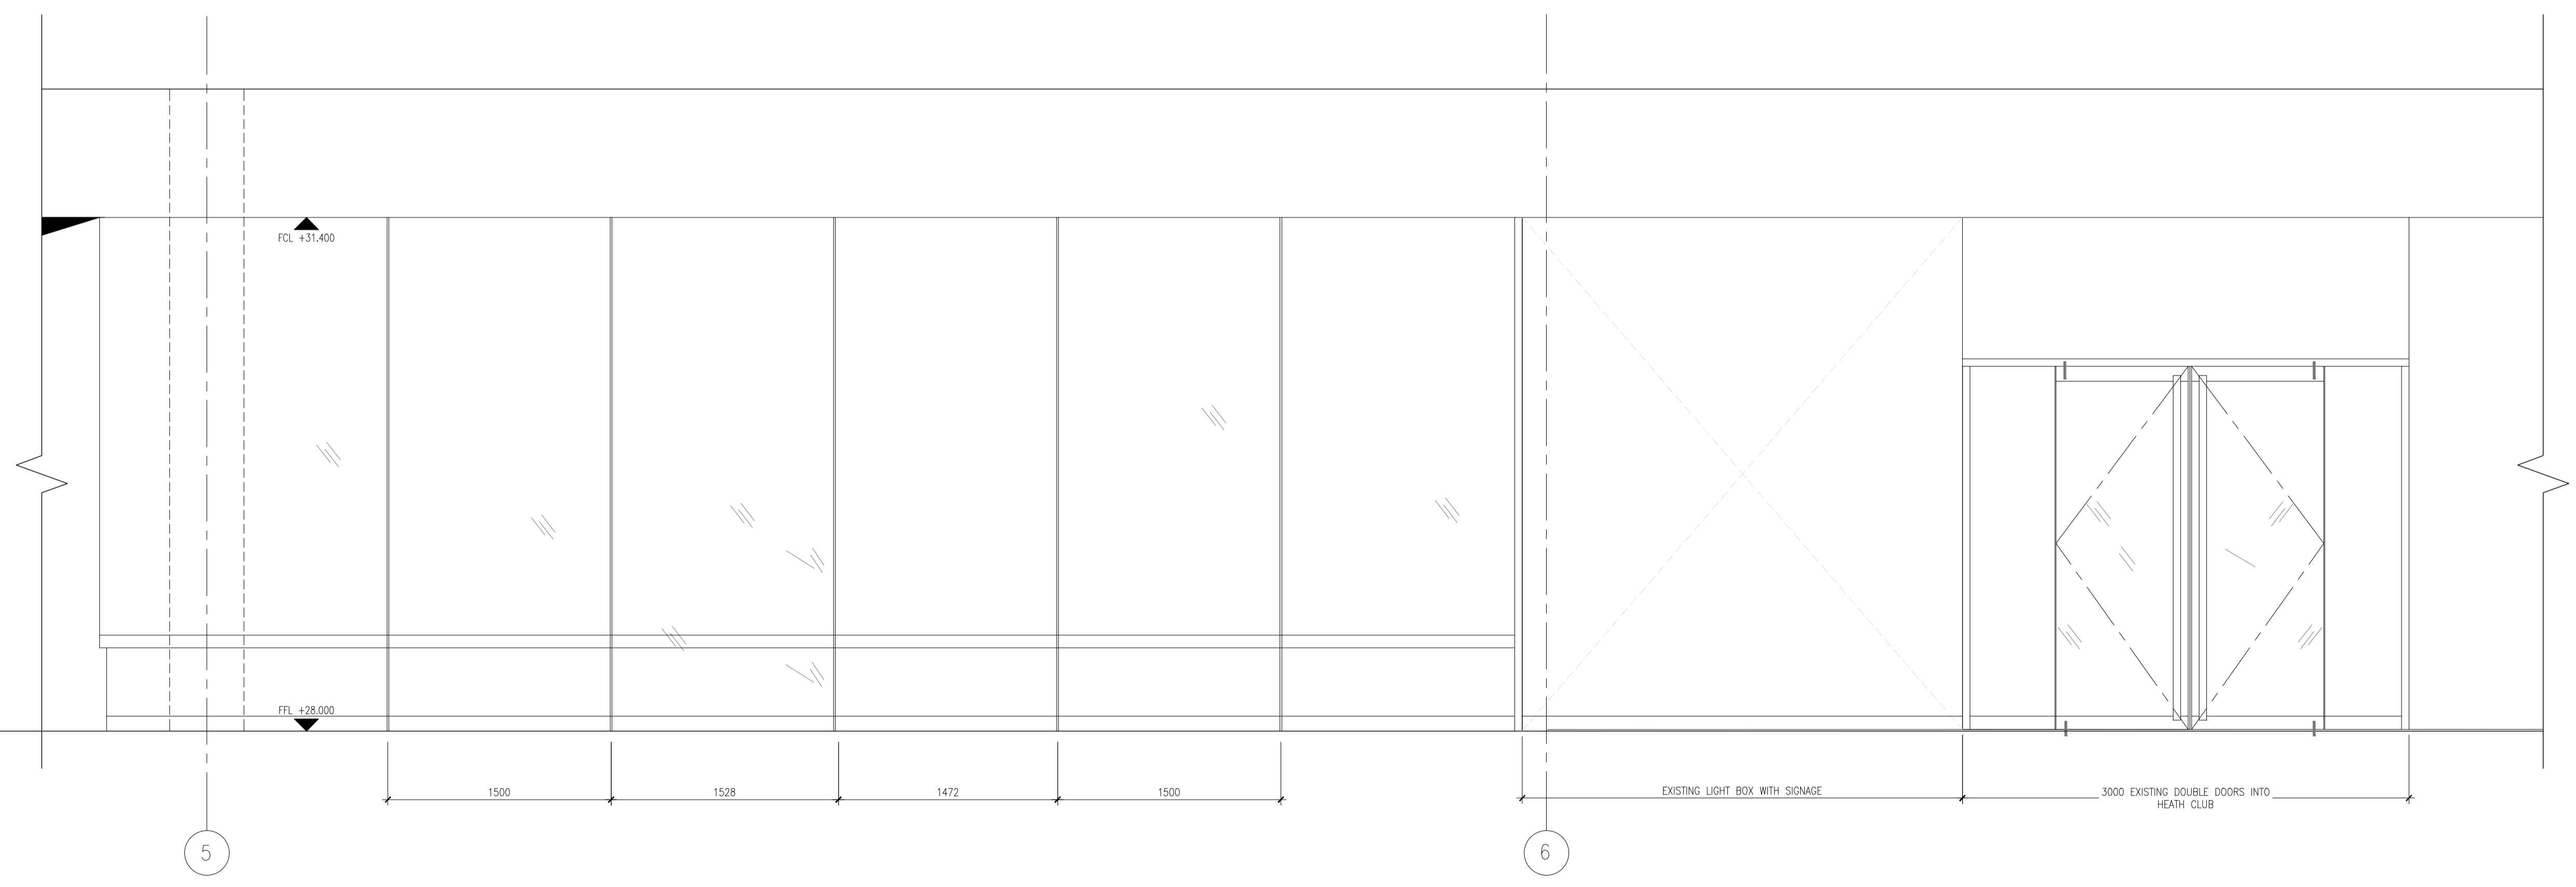

1 ELEVATION: EXISTING CURTAIN WALL
SCALE 1:25

P1	06.08.14	FIRST ISSUE	TR
REV	DATE	PURPOSE OF ISSUE	BY

CLIENT THE HEALTH CLUB COLLECTION
PROJECT 1 TRITON HOUSE, REGENTS PLACE LONDON, WC1 3HG

DRAWING PLANNING APPLICATION
EXISTING - EXTERNAL CURTAIN WALL TO HEALTH BAR

SCALE A1 @ 1:25 STATUS: PRELIMINARY
CAD FILE P13-105-A-05-00-01.dwg TENDER
DRAWN/TR CONSTRUCTION
CHECKED/BB AS BUILT

DRAWING NO:	P13-105	A	05	00	01	P1
PROJ:	bid	series	floor/type	no.	rev.	

MCM
MCM Architecture Limited T 020 7902 0900 F 020 7922 1233
71 Hopton Street London SE1 9LR www.mcm-uk.com