




DO NOT SCALE ANY DIMENSIONS OFF THIS DRAWING. ANY DISCREPANCIES BETWEEN THIS DRAWING AND OTHER INFORMATION ARE TO BE REFERRED TO MCM ARCHITECTURE LIMITED. WHERE THE DRAWING RELATES TO AN EXISTING BUILDING OR COMPLETED CONSTRUCTION THE CONTRACTOR IS RESPONSIBLE FOR CHECKING THAT THERE IS NO CONFLICT BETWEEN ACTUAL BUILDING DIMENSIONS AND DRAWING DIMENSIONS. IN THE EVENT OF DISCREPANCIES BETWEEN THIS DRAWING AND SUBCONTRACTOR'S APPROVED WORKING DRAWINGS FOR RELEVANT BUILDING COMPONENTS, THE SUBCONTRACTOR'S DRAWING SHALL TAKE PRECEDENCE. ANY CONFLICTS ARISING OUT OF INFORMATION AS NOTED ABOVE MUST BE REPORTED IMMEDIATELY TO MCM ARCHITECTURE LIMITED. THIS DRAWING IS THE COPYRIGHT OF MCM ARCHITECTURE LIMITED. ALL DIMENSIONS ARE IN MILLIMETRES UNLESS OTHERWISE STATED.

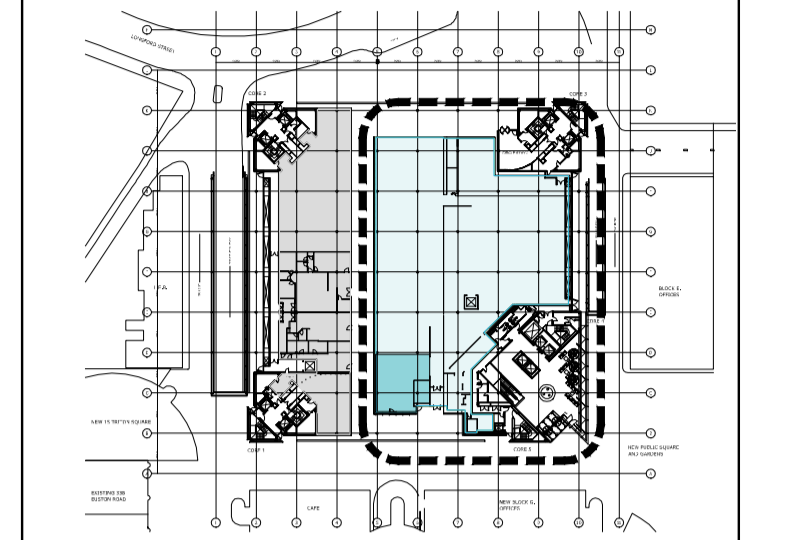

LOCATION MAP  
SCALE: NTS

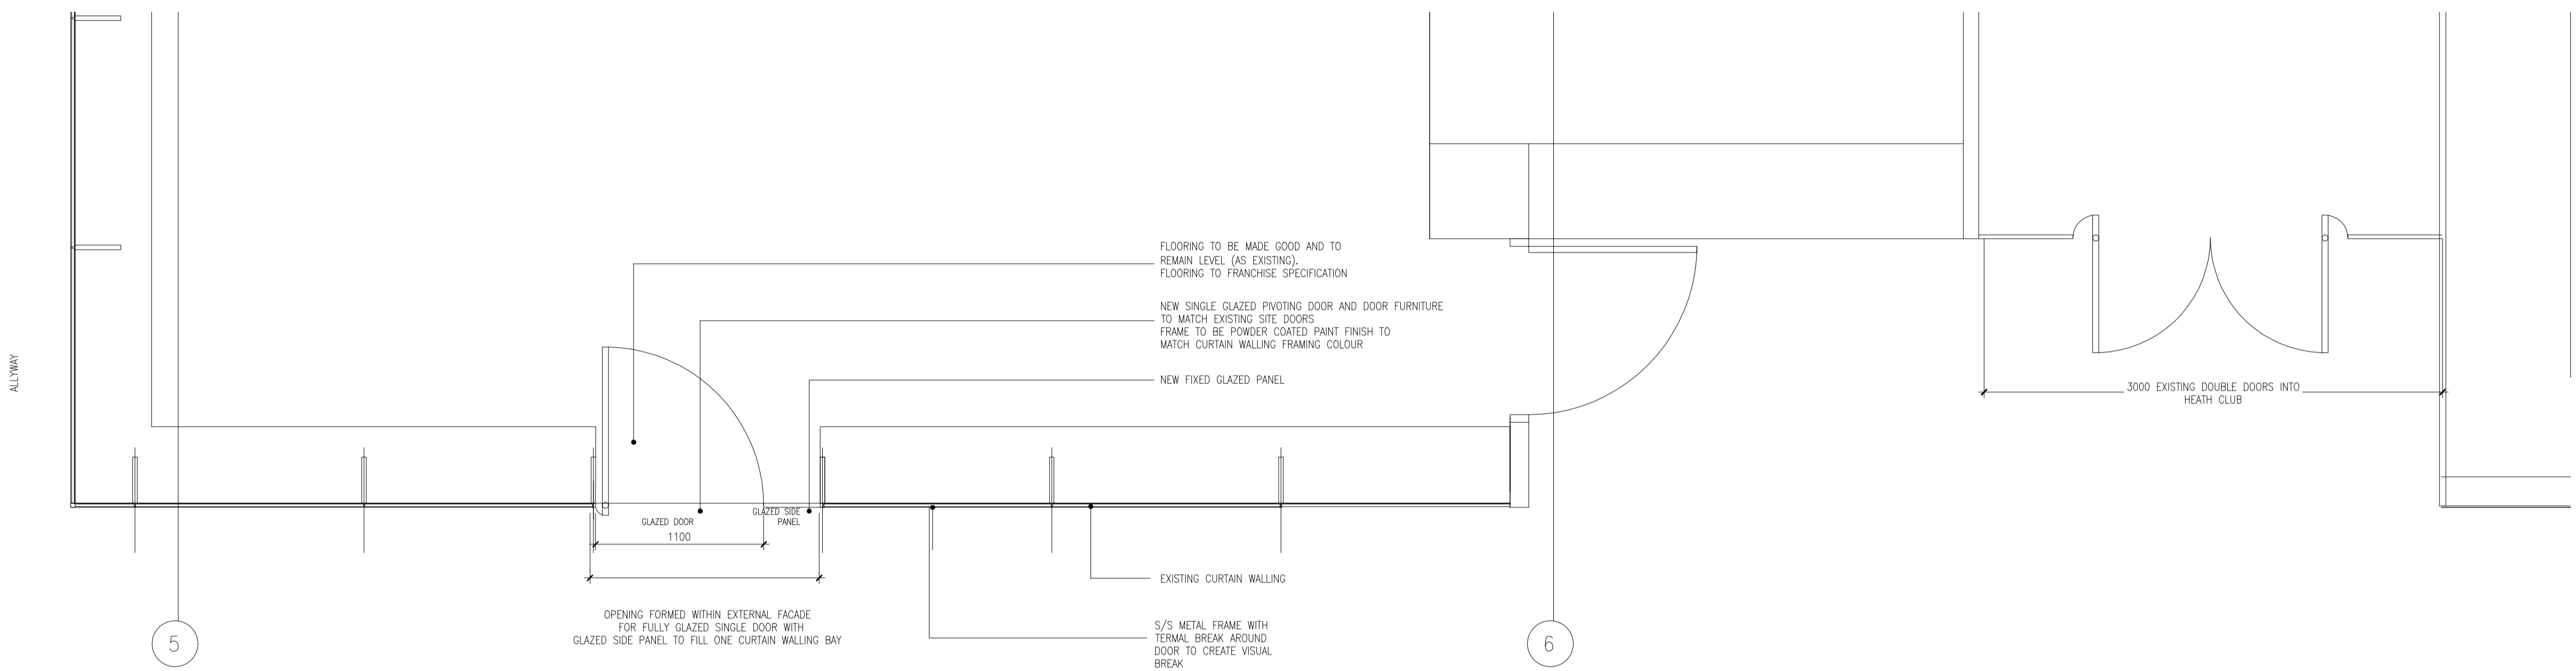

2 PLAN: NEW DOORSET INTO EXISTING CURTAIN WALL  
SCALE 1:25

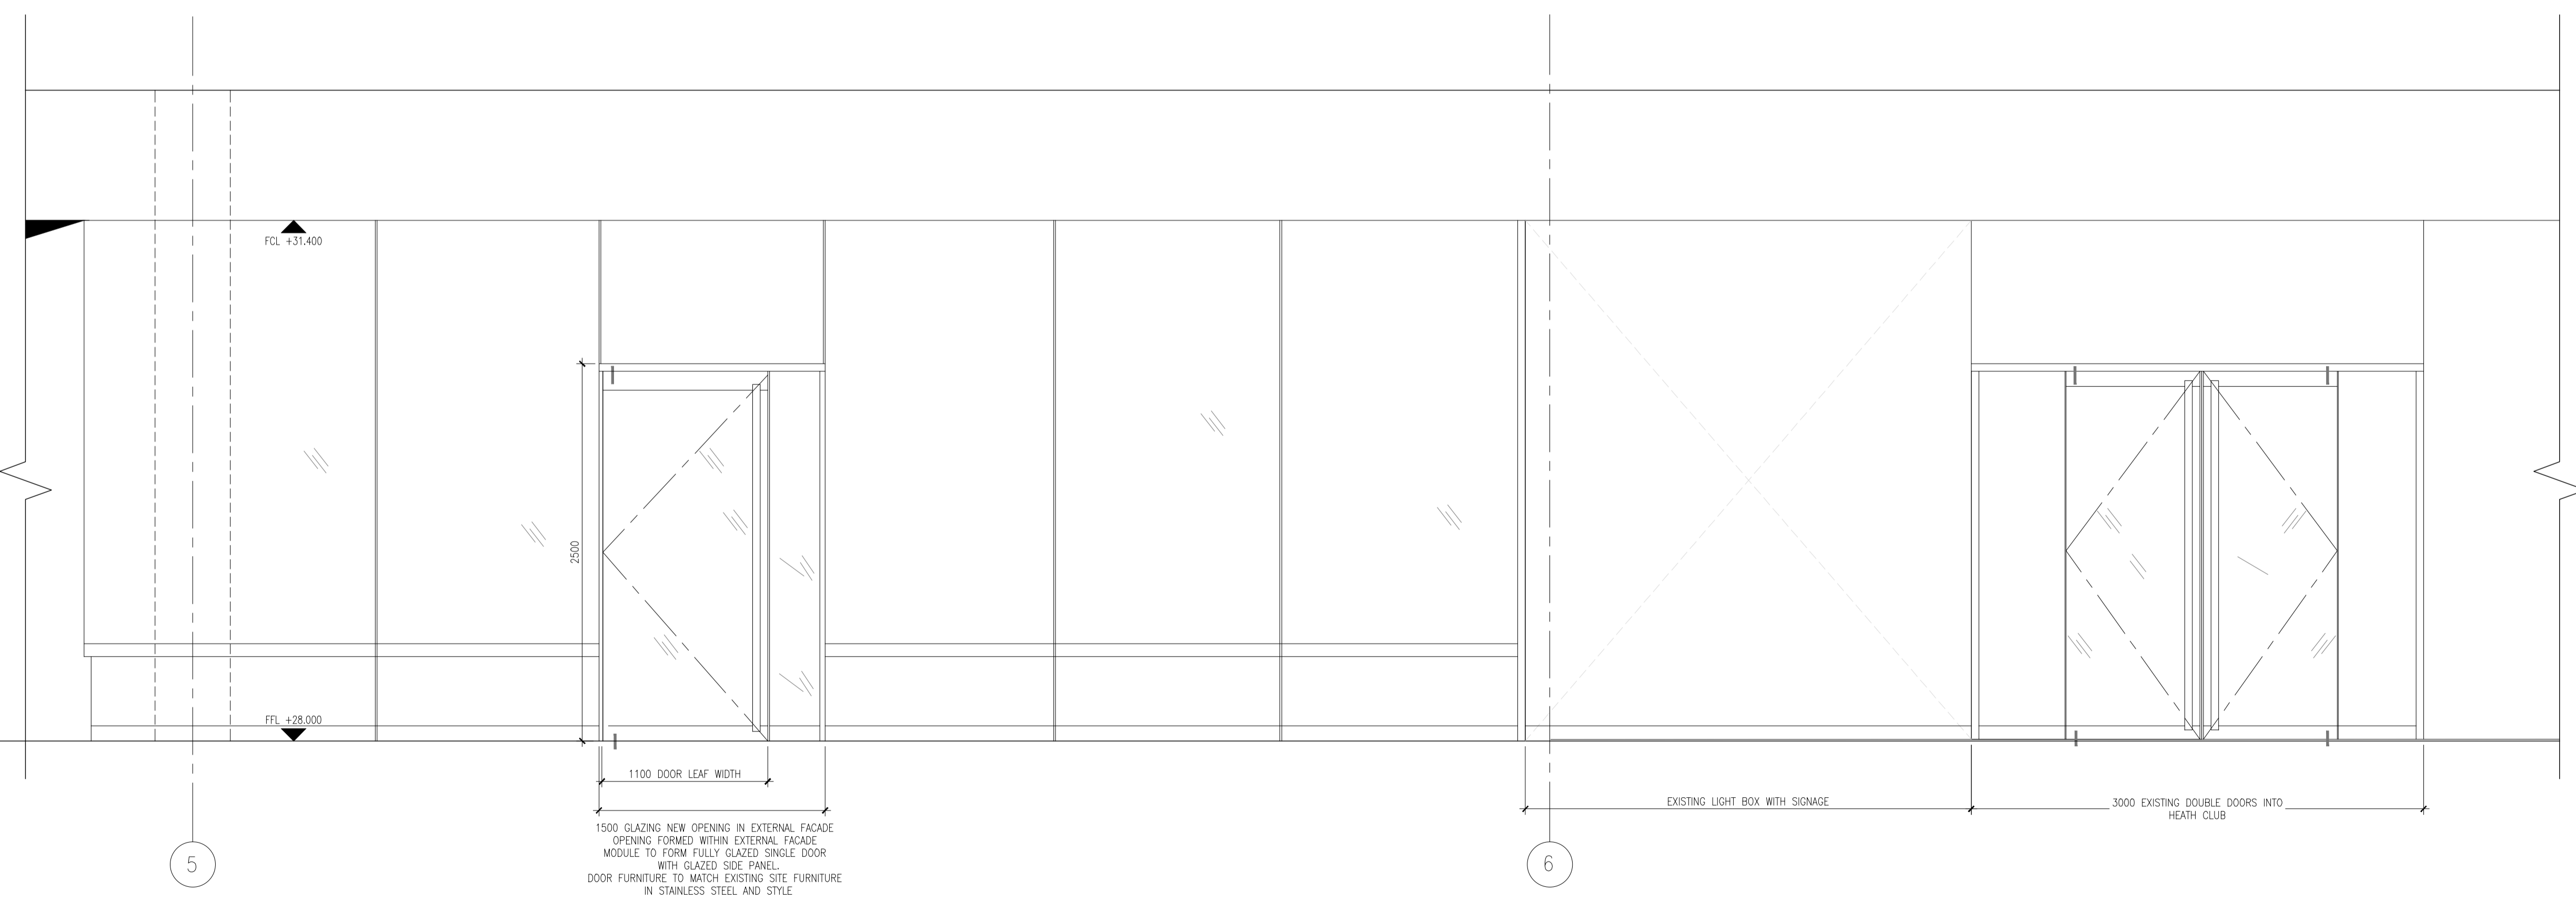

1 ELEVATION: NEW DOORSET INTO EXISTING CURTAIN WALL  
SCALE 1:25

P1	06.08.14	FIRST ISSUE	TR
REV	DATE	PURPOSE OF ISSUE	BY

CLIENT THE HEALTH CLUB COLLECTION  
PROJECT 1 TRITON HOUSE, REGENTS PLACE LONDON, WC1 3HG  
DRAWING PLANNING APPLICATION  
PROPOSED NEW DOOR INTO HEALTH BAR

SCALE	A1 @ 1:25	STATUS	<input checked="" type="checkbox"/> PRELIMINARY
CAD FILE	P13-105-A-07-00-01.dwg		<input type="checkbox"/> TENDER
DRAWN	TR		<input type="checkbox"/> CONSTRUCTION
CHECKED	BB		<input type="checkbox"/> AS BUILT

DRAWING NO.	P13-105	A	07	00	01	P1
PROJ.		BLD	SECTION	FLOOR/TYPE	NO.	REV.

**MCM**  
MCM Architecture Limited T 020 7902 0900 F 020 7922 1233  
71 Hopton Street London SE1 9LR www.mcm-uk.com