


STANDARD NOTES:
THE COPYRIGHT OF THIS DRAWING IS RESERVED.
CONTRACTORS MUST VERIFY ALL DIMENSIONS ON SITE BEFORE COMMENCING WORK. FIGURED DIMENSIONS TO TAKE PRECEDENCE OVER SCALED DIMENSIONS.
ARCHITECT TO BE NOTIFIED OF ANY DISCREPANCIES IN DRAWINGS IMMEDIATELY.
ANY DISCREPANCY IN SITE CONDITIONS AND THOSE NOTED ON DRAWINGS TO BE NOTIFIED TO ARCHITECT PRIOR TO COMMENCEMENT OF AFFECTED WORK.
THIS DRAWING IS TO BE READ IN CONJUNCTION WITH ALL OTHER DRAWINGS IN THE ED/BL SERIES
AND TO ALL ACCOMPANYING SCHEDULES AND SPECIFICATIONS.

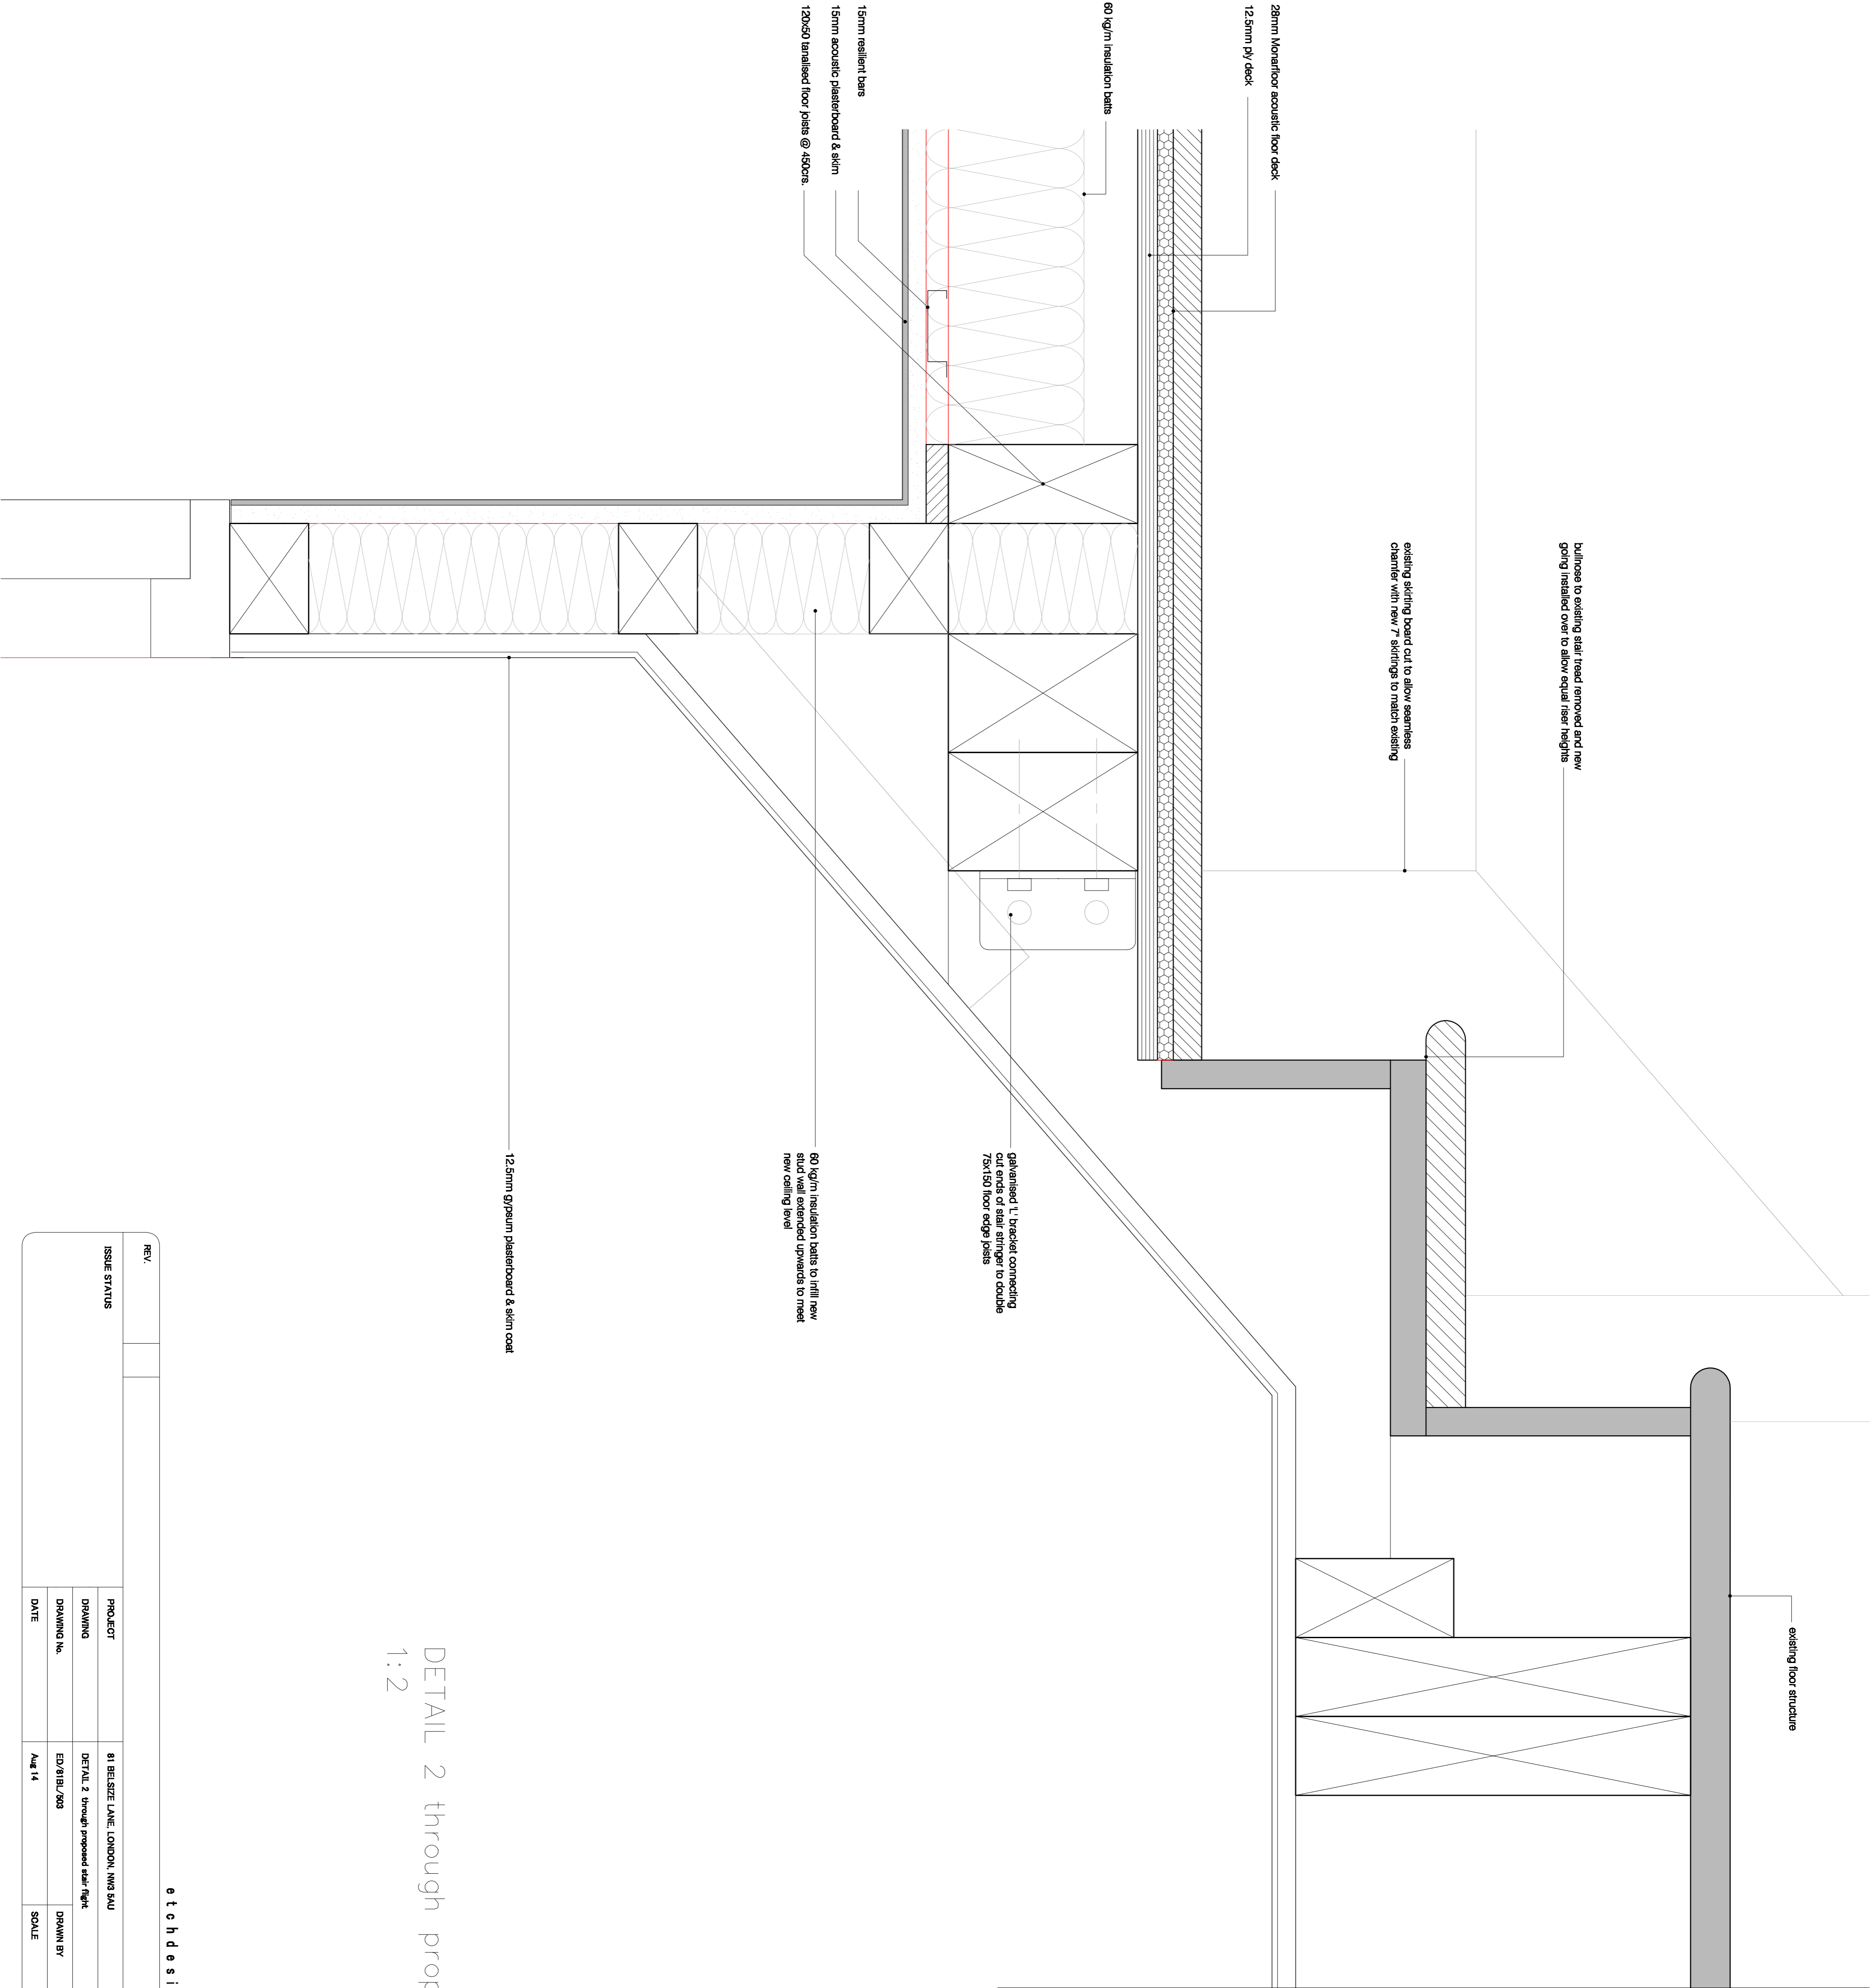

DETAIL 2 through proposed stair flight
1:2

etchdesignlimited

REV.					
ISSUE STATUS		PROJECT		81 BELSIZE LANE, LONDON, NW10 5JU	
		DRAWING	DETAIL 2 through proposed stair flight		42 Mount View Road
		DRAWING No.	ED/BL/203		London
		DATE	Aug 14		M4 4JH
			SCALE		1:2
					Tel: 0203 340 3903
					info@etchdesign.com