


STANDARD NOTES:
THE COPYRIGHT OF THIS DRAWING IS RESERVED.
CONTRACTORS MUST VERIFY ALL DIMENSIONS ON SITE BEFORE COMMENCING WORK. FIGURED DIMENSIONS TO TAKE PRECEDENCE OVER SCALED DIMENSIONS.
ARCHITECT TO BE NOTIFIED OF ANY DISCREPANCIES IN DRAWINGS IMMEDIATELY.
ANY DISCREPANCY IN SITE CONDITIONS AND THOSE NOTED ON DRAWINGS TO BE NOTIFIED TO ARCHITECT PRIOR TO COMMENCEMENT OF AFFIXED WORK.
THIS DRAWING IS TO BE READ IN CONJUNCTION WITH ALL OTHER DRAWINGS IN THE ED/BL SERIES
AND TO ALL ACCOMPANYING SCHEDULES AND SPECIFICATIONS.

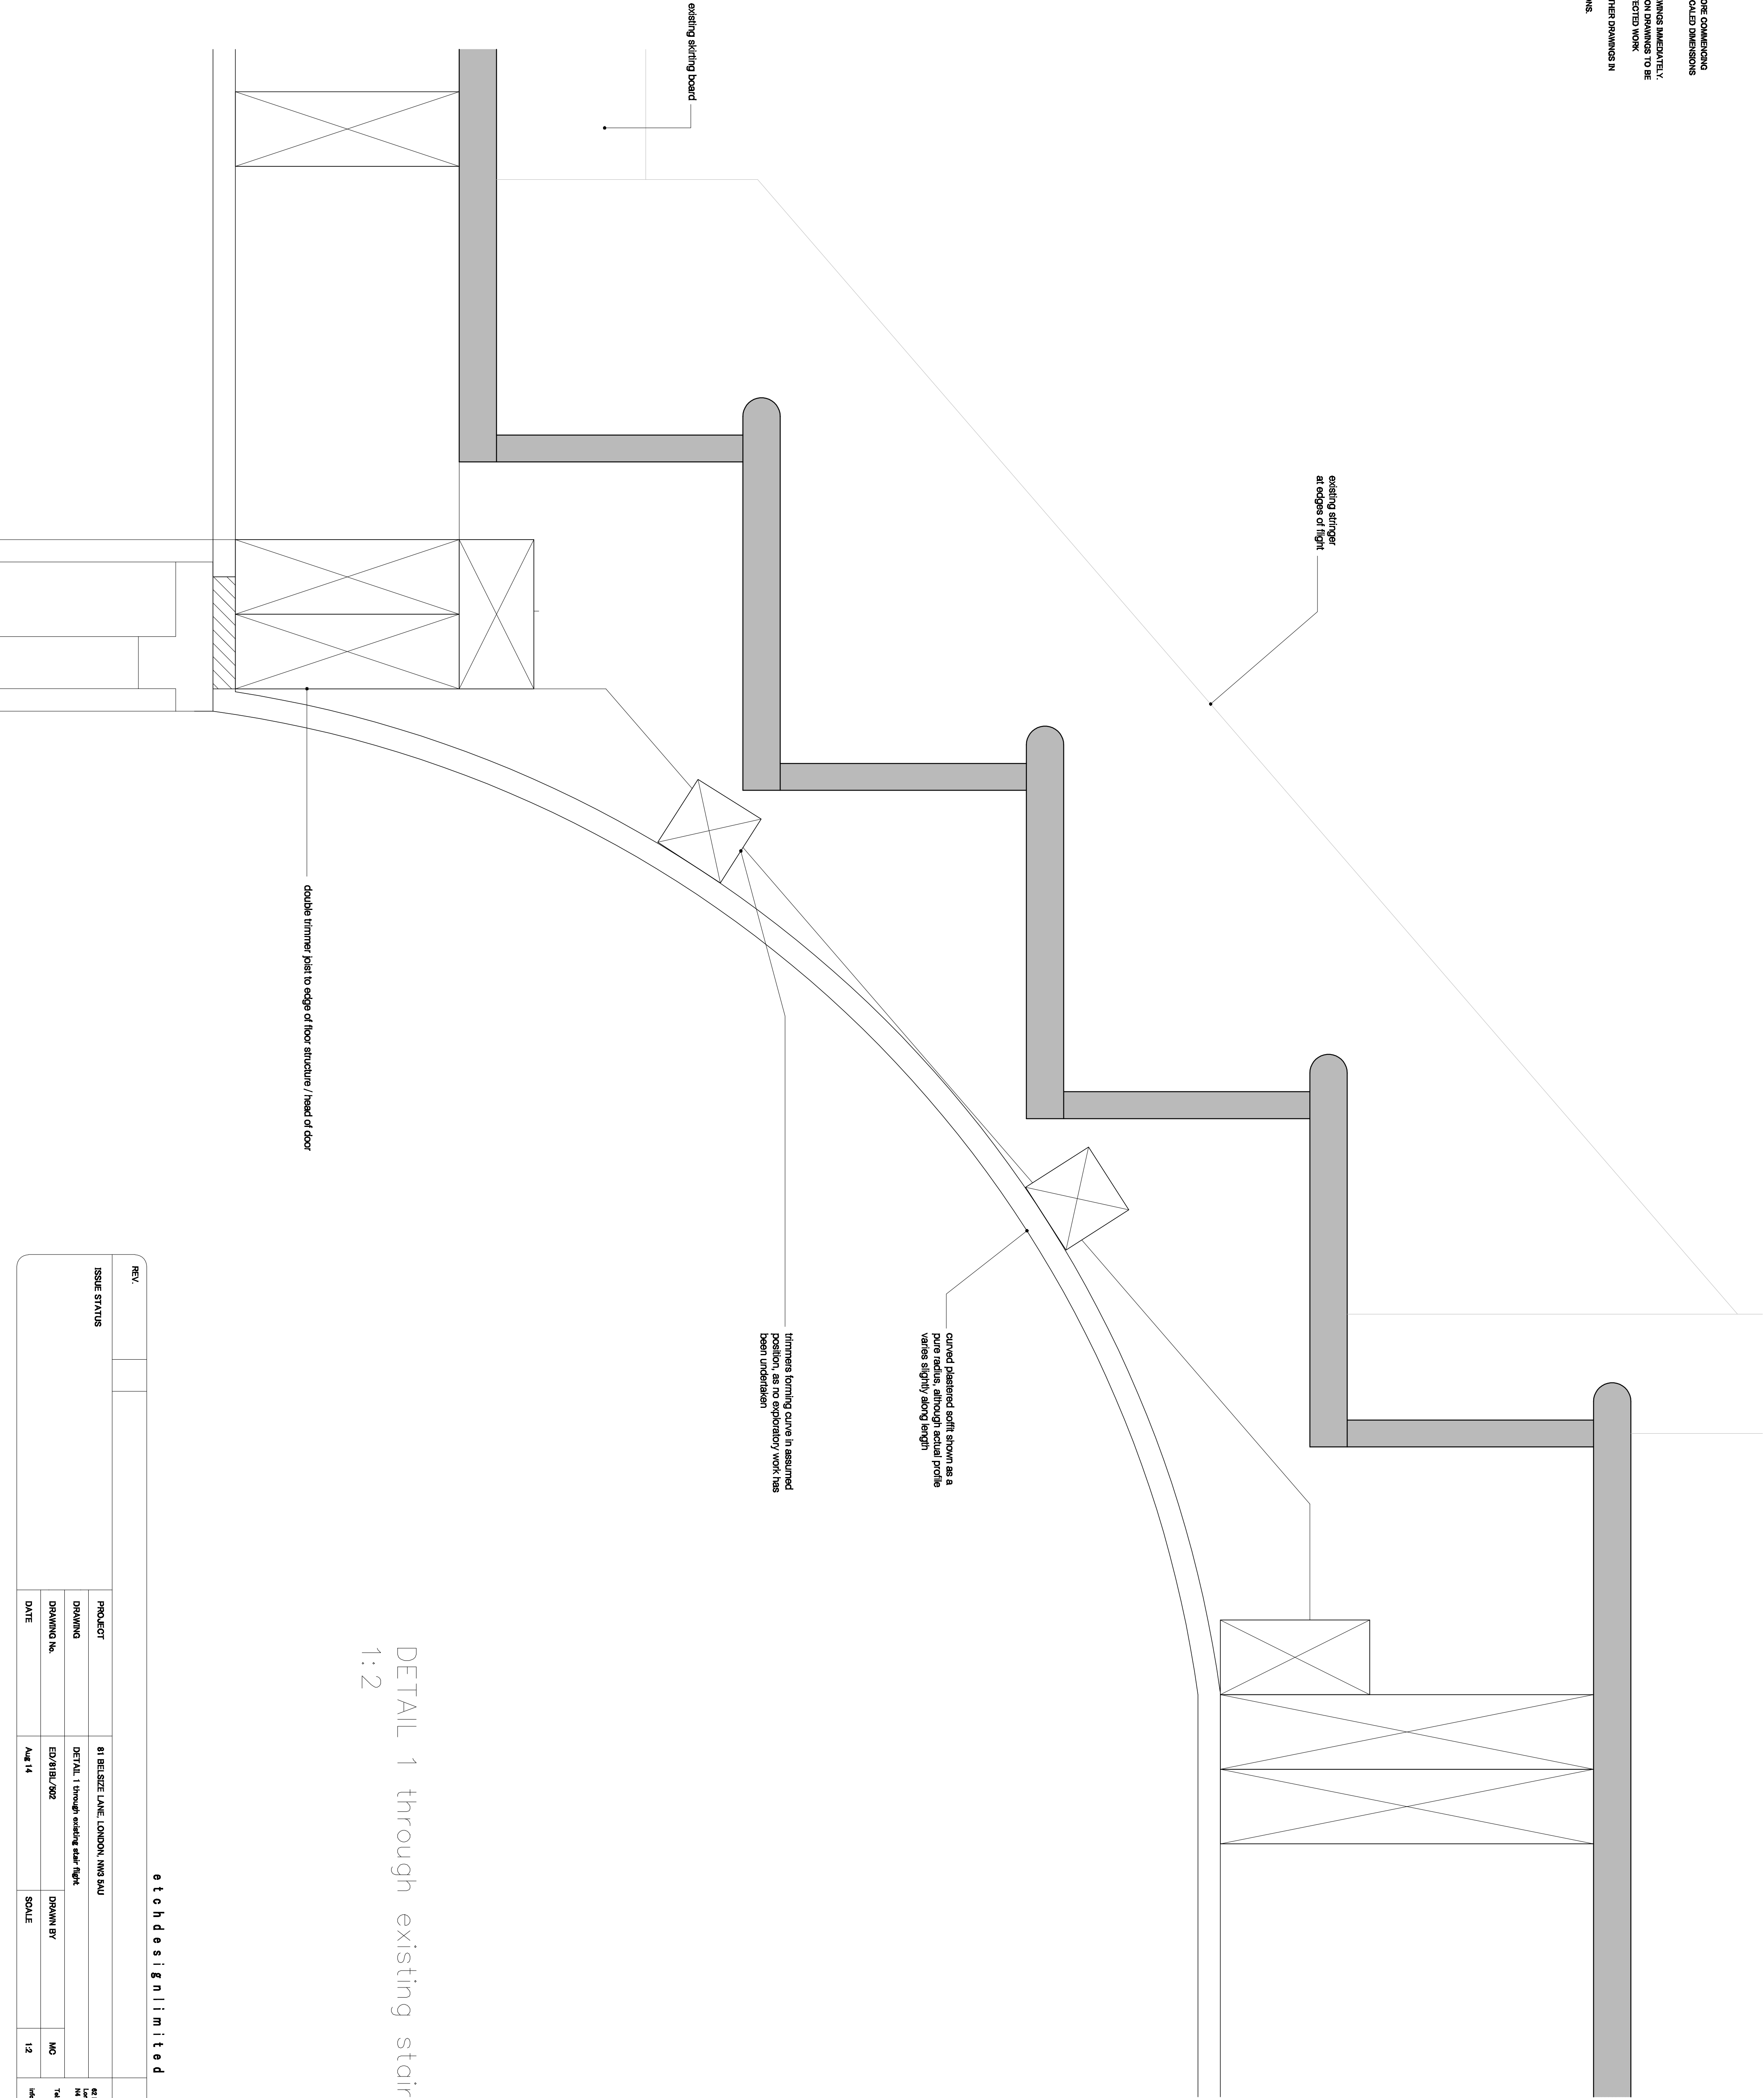

DETAIL 1 through existing stair flight
1:2

REV.					
ISSUE STATUS					
PROJECT		81 BELSIZE LANE, LONDON, NW8 5AU			
DRAWING		DETAIL 1 through existing stair flight			
DRAWING No.		ED/81BL/202		DRAWN BY	
DATE		AUG 14		SCALE	
				1:2	
		42 Manor View Road London NW4 4JF Tel: 0208 340 8003 info@etchdesign.com			